
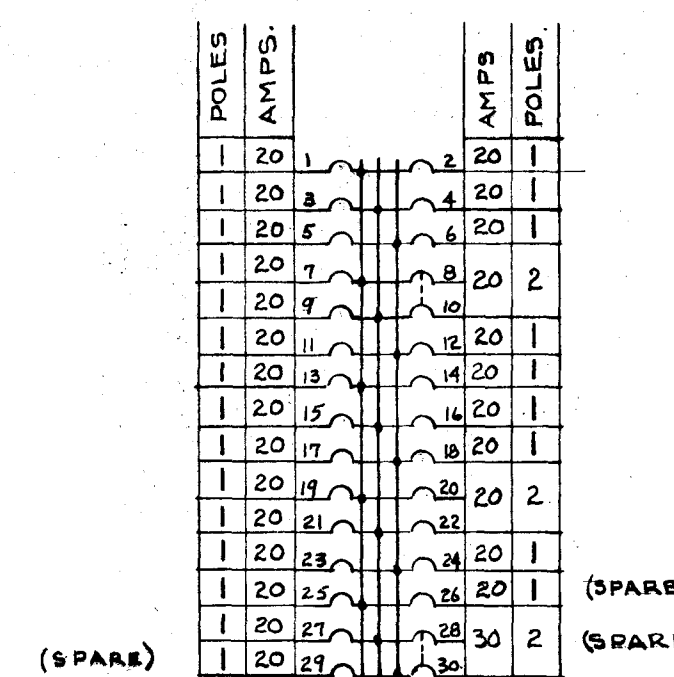
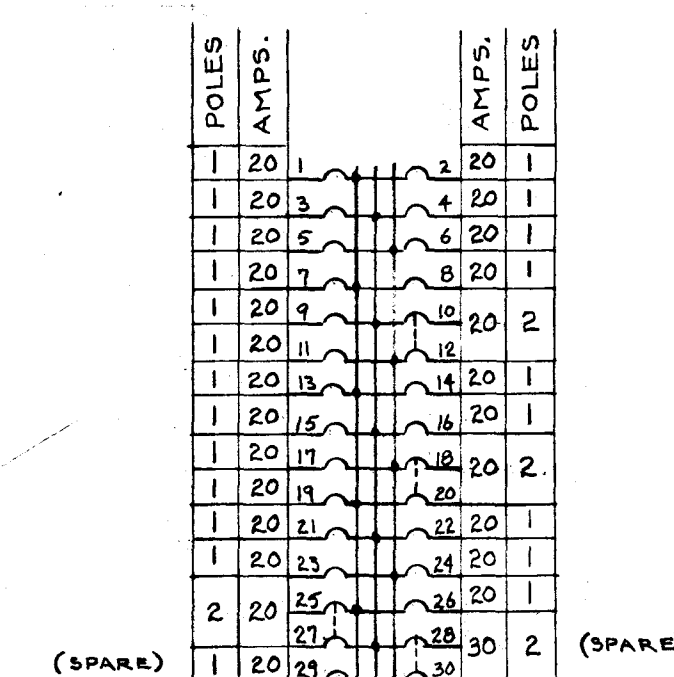
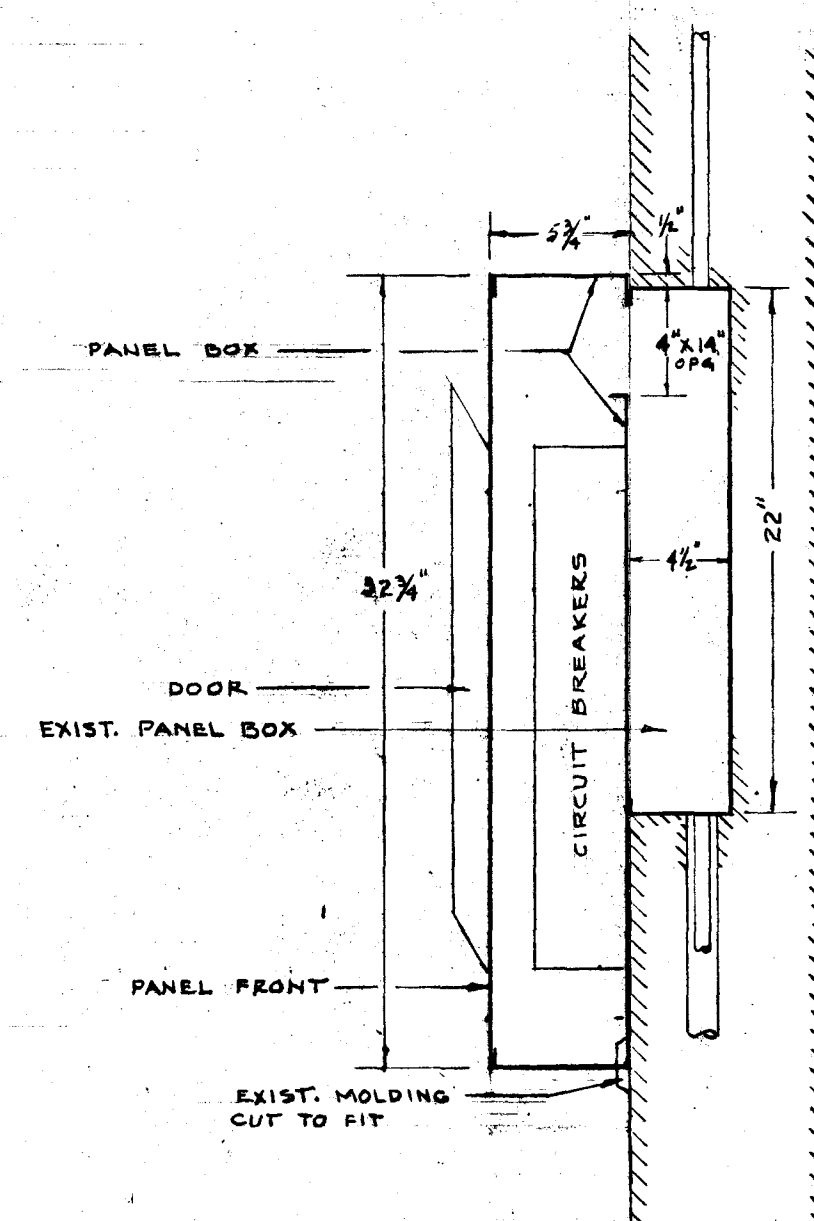
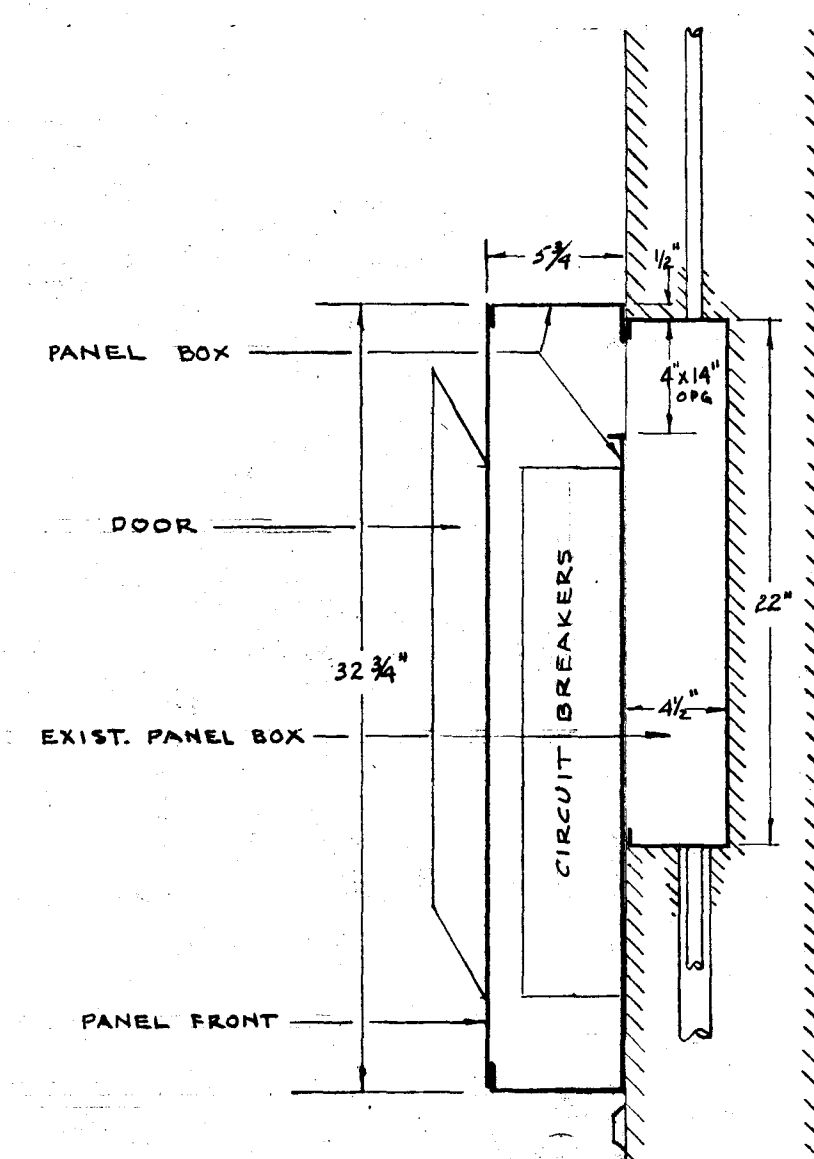
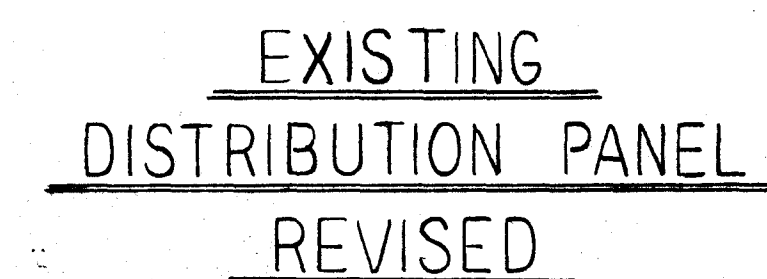
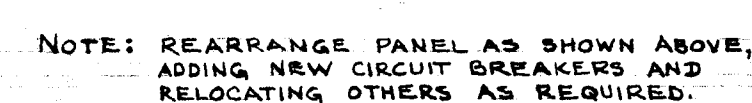
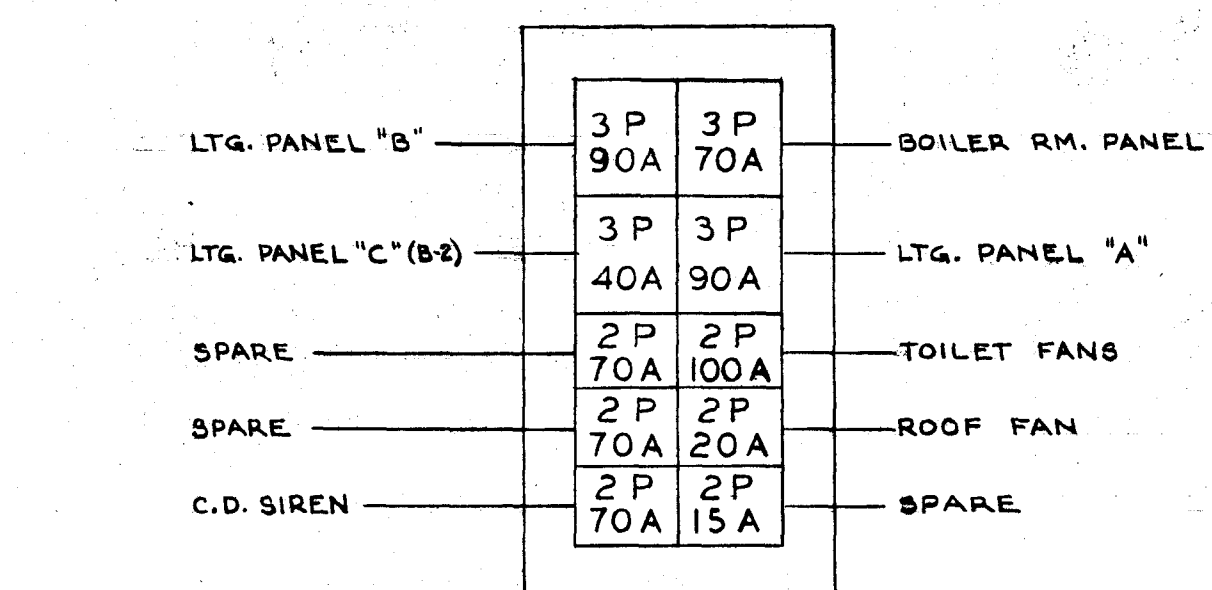
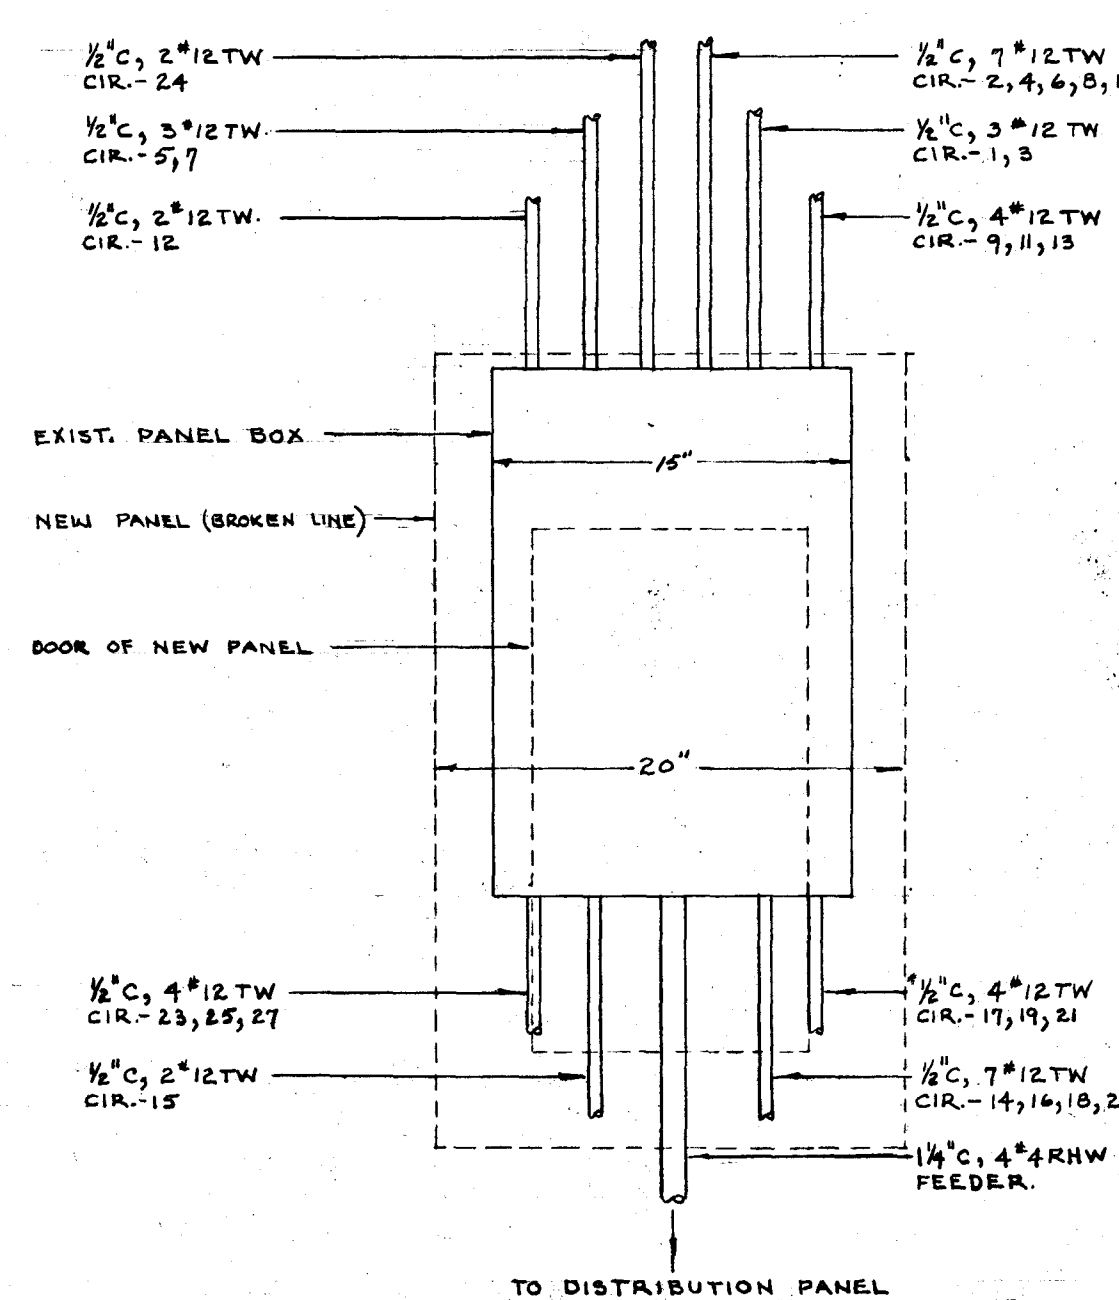
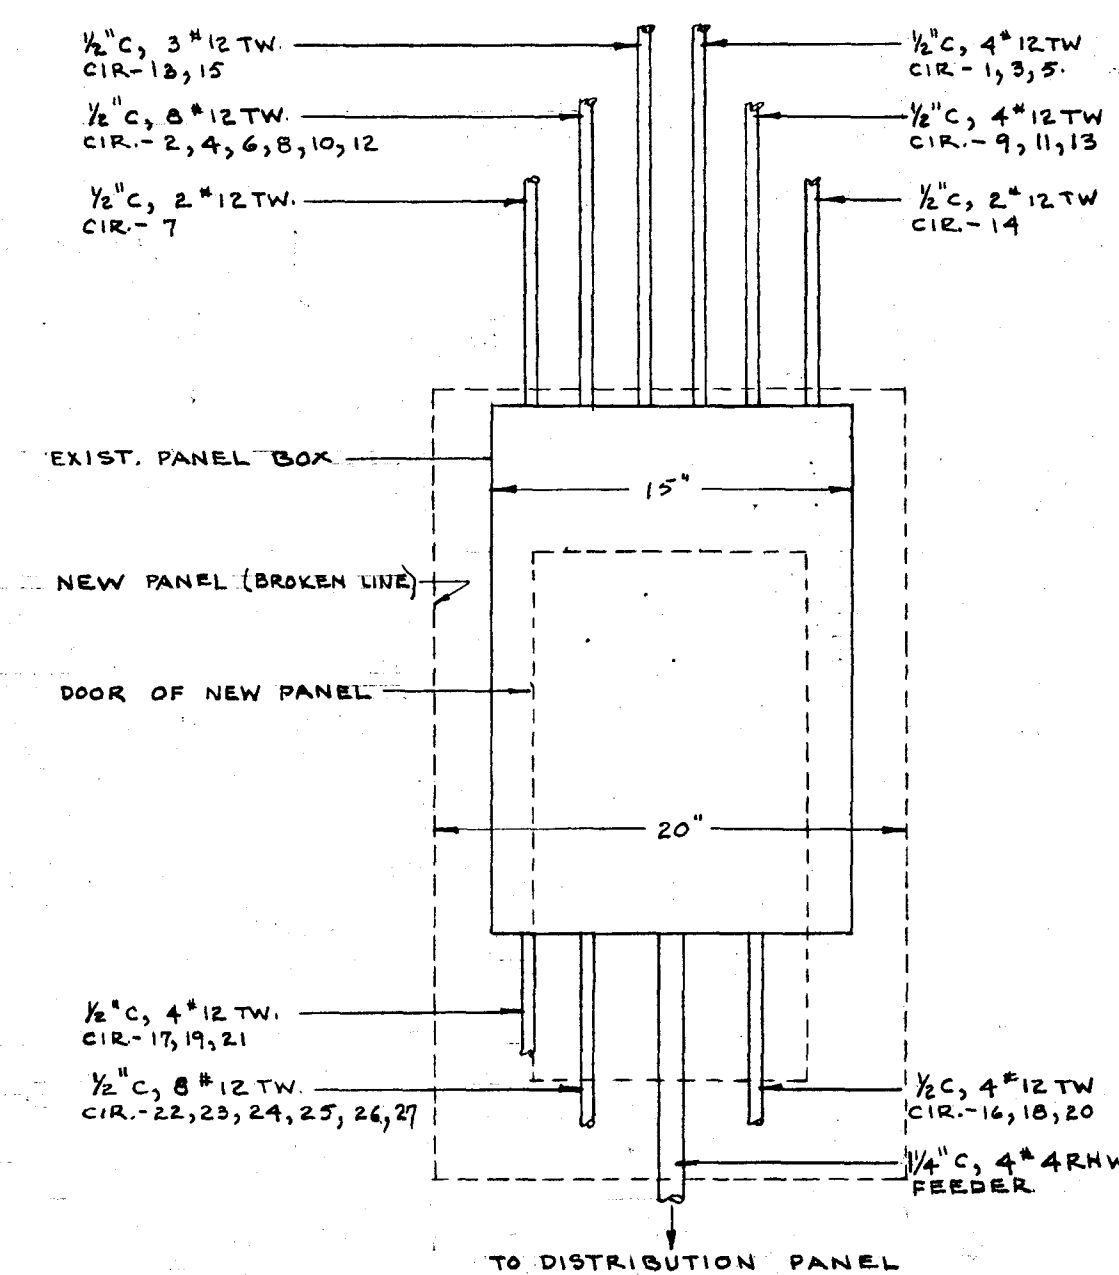
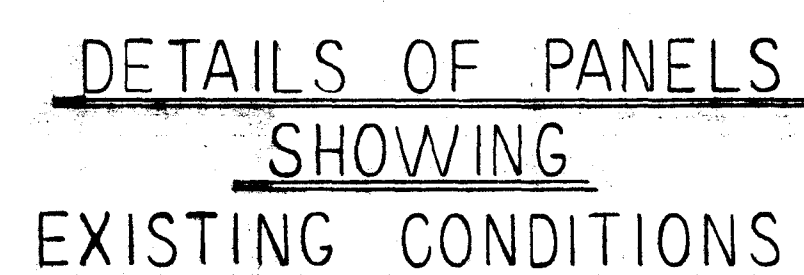
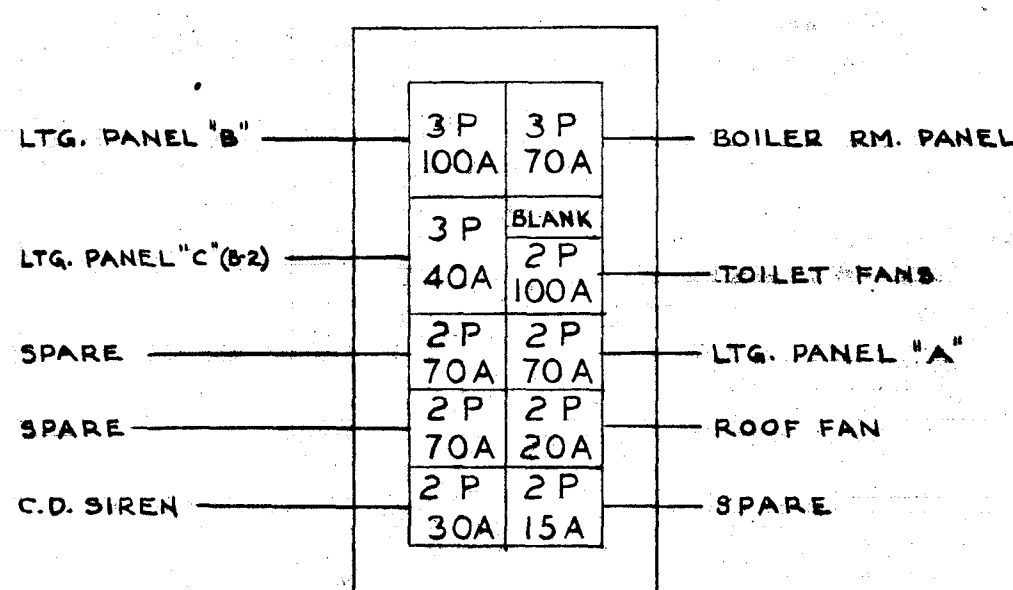
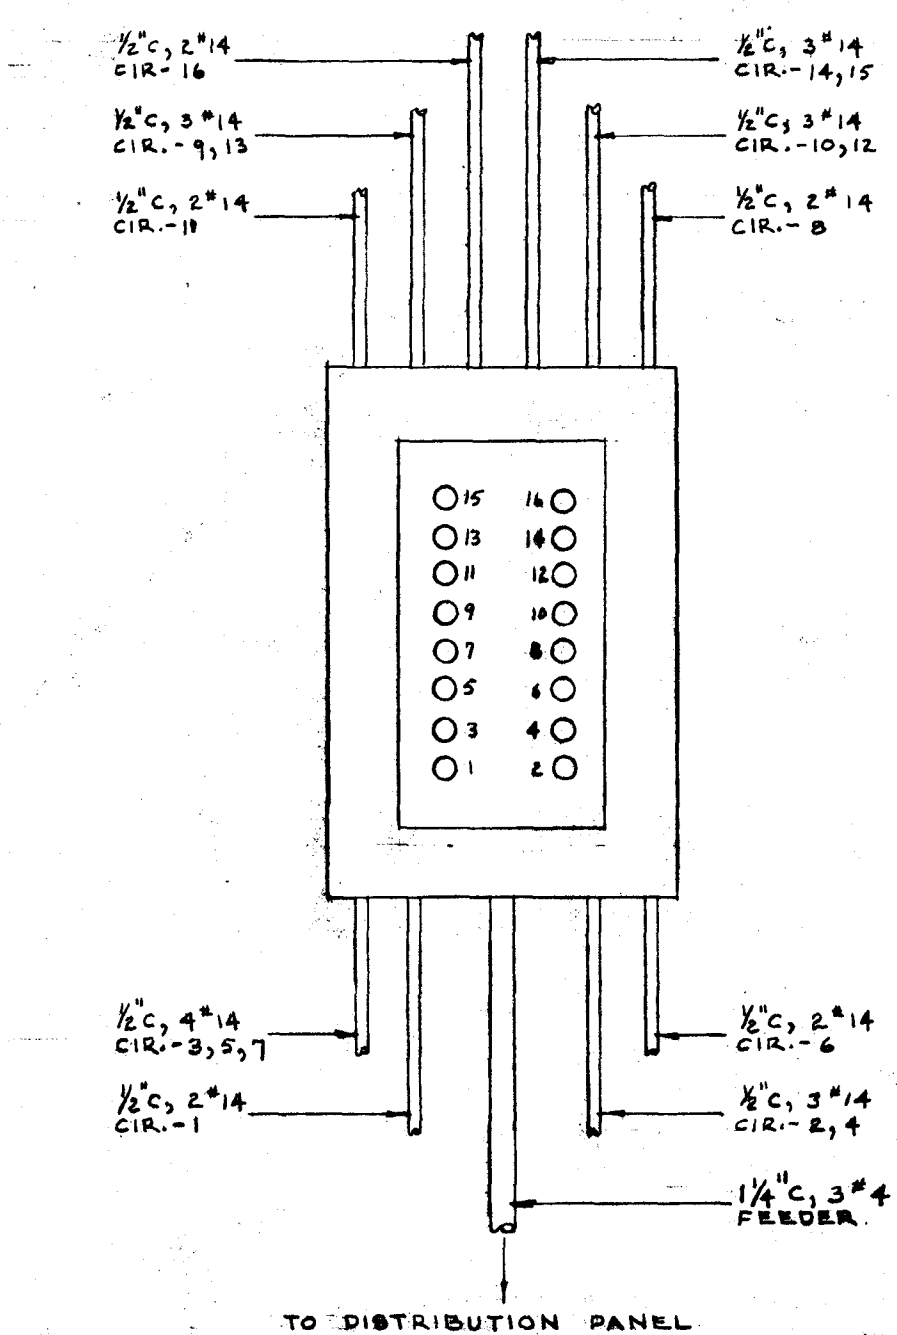


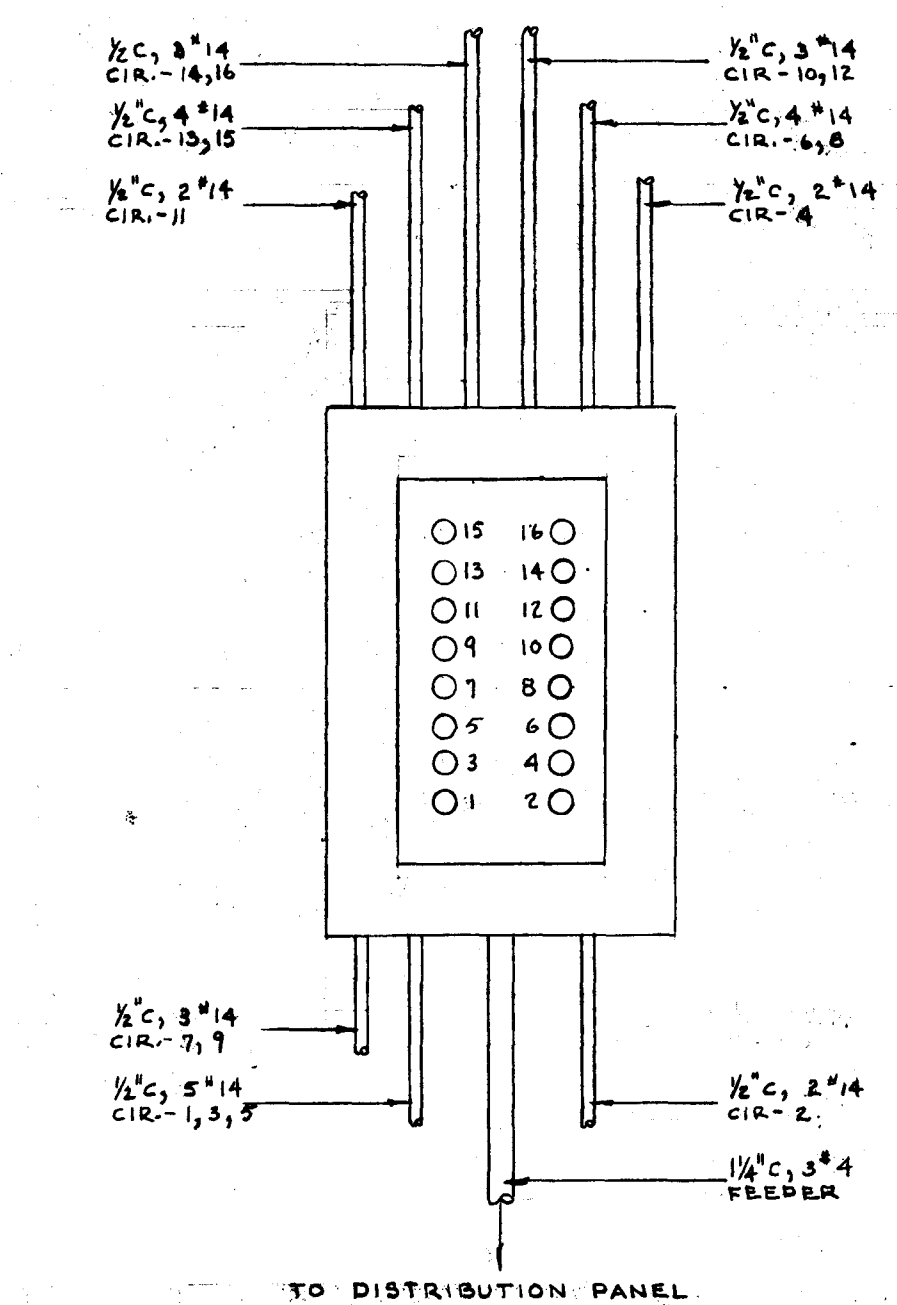

PANEL "B" DATA:
TYPE: CIRCUIT BREAKER, DEAD FRONT
SERVICE: 120/208 V-3P-4W-SOLID NEUTRAL
MAINS: 100 AMP. WITH MAIN LUGS. LUGS: 4. CONNECT AT TOP
CABINET: SUGGESTION: ENCLOSE DOOR WITH DOOR TYPED
CIRCUIT DIRECTORY IN DOOR. PAINTED GRAY ENAMEL
OVER A RUST INHIBITOR.
BRANCHES: CIRCUIT BREAKER TO BE QUICKLAK "C". MULTIPLE-FOLD
BRANCHES TO BE COMMON EQUIP. TYPE.
MANUFACTURER: WESTINGHOUSE (OR TRAP IN G.E.). TYPE "NLAB-4"

PANEL "A" DATA:
TYPE: CIRCUIT BREAKER. DEAD FRONT.
SERVICE: 120/208 V. 3Ø-4W. - SOLID NEUTRAL
MAGNET: 100 AMPS, WITH MAIN LUGS. LUGS: 24, CONNECT AT TOP
CABINETS: SURFACE MTDG. - ENCLOSING DOOR WITH LOCK. TYPED
CIRCUIT DIRECTORY ON DOOR. PAINTED GRAY ENAMEL
OVER A RUST INHIBITOR.
BRANCHES: CIRCUIT BREAKER TO BE QUICKLAG "C". MULTIPLE POLE
BRANCHES TO BE COMMON TRIP TYPE.
MANUFACTURER: WESTINGHOUSE (OR EQUAL IN G.E) TYPE: "NL4B-4"

SYMBOL LIST			
SYMBOL	DESCRIPTION	MFGR & CAT. NO.	REMARKS
○	CEILING OUTLET OR FIXTURE	SEE FIXTURE SCHEDULE	
○ _{MC}	CEILING FIXTURE WITH PULL CHAIN.	" " "	
⊥	WALL BRACKET	" " "	
⊥ _{PC}	" " WITH PULL CHAIN.	" " "	
⊕	JUNCTION BOX.	_____	
⊗	EXIT LIGHT	_____	
⬡	FLUORESCENT FIXTURE	_____	EXISTING - TO REMAIN.
⊕ ₂	DUPLEX CONVENIENCE OUTLET-GROUNDING TYPE	H&H * 5262	
⊕ ₃	" " " "	_____	EXISTING - TO REMAIN.
⊕ ₁	SINGLE " " " "	H&H * 5261 OR * 5284	
⊕	DUPLEX " " " "	H&H * 5262	STUBBED UP THROUGH FLOOR.
⊕ ₂	CLEANING OUTLET	H&H * 5292	
⊕ ₀	JUNCTION BOX OR BLANKED OUTLET	_____	
⊕	SINGLE POLE SWITCH	H&H * 1991	
⊕ ₃	3-WAY SWITCH	H&H * 1993	
⊕ ₄	4-WAY SWITCH.	H&H * 1994	
⊕ _K	KEYED SWITCH	_____	EXISTING - TO REMAIN.
⊕ _M	MOTOR	_____	" " "
⊕ _M	MAGNETIC MOTOR STARTER	_____	" " "
⊕ _D	DISCONNECT SWITCH	_____	" " "
⊕ _C	CLOCK OR CLOCK OUTLET	_____	" " "
⊕ _P	DISTRIBUTION PANEL	_____	SEE DETAILS
⊕ _L	LIGHTING PANEL	_____	SEE DETAILS
— — — — —	CONDUIT IN CEILING OR WALL	_____	
— — — — —	" IN FLOOR.	_____	
— — — — —	WIREMOLD RACEWAY	_____	
⊕ _R	INTERCOMM. SWITCH.	_____	EXISTING - TO REMAIN
⊕ _S	JACK FOR SPEAKER.	_____	" " "

NOTES: A. LETTER AND NUMBER (AT) NEXT TO SYMBOL INDICATES PANEL AND CIRCUIT NUMBER.
 B. LETTER (A) NEXT TO FIXTURE SYMBOL INDICATES TYPE OF FIXTURE. SEE FIXTURE SCHEDULE.

F I X T U R E		S C H E D U L E	
SYMBOL	MANUFACTURER AND CATALOG NUMBER	LAMPS	REMARKS
A	EXISTING - TO REMAIN		
B	PERFECLITE #KK-141	2-75 W	
C	KURT VERSEN #9126WG	1-60W	
D	ELECTRO-LIGHTING #B2275M-B-SL-E	2-96" T12	MTG H.F. - 11'-0"
E	DAYBRITE #3126 WITH #3335 STEM	2-50W	LAMPS RATED AT 250 VOLTS
E1	DAYBRITE #3126	2-50W	" " " "
F	H4H #4351	1-100W	
G	ART METAL #3137	1-75 W	
H	KURT VERSEN #9126	1-100W	
J	" " " "	1-60W	
K	" " #6126WG	1-100W	
L	" " #9126WGCB	1-100W	