
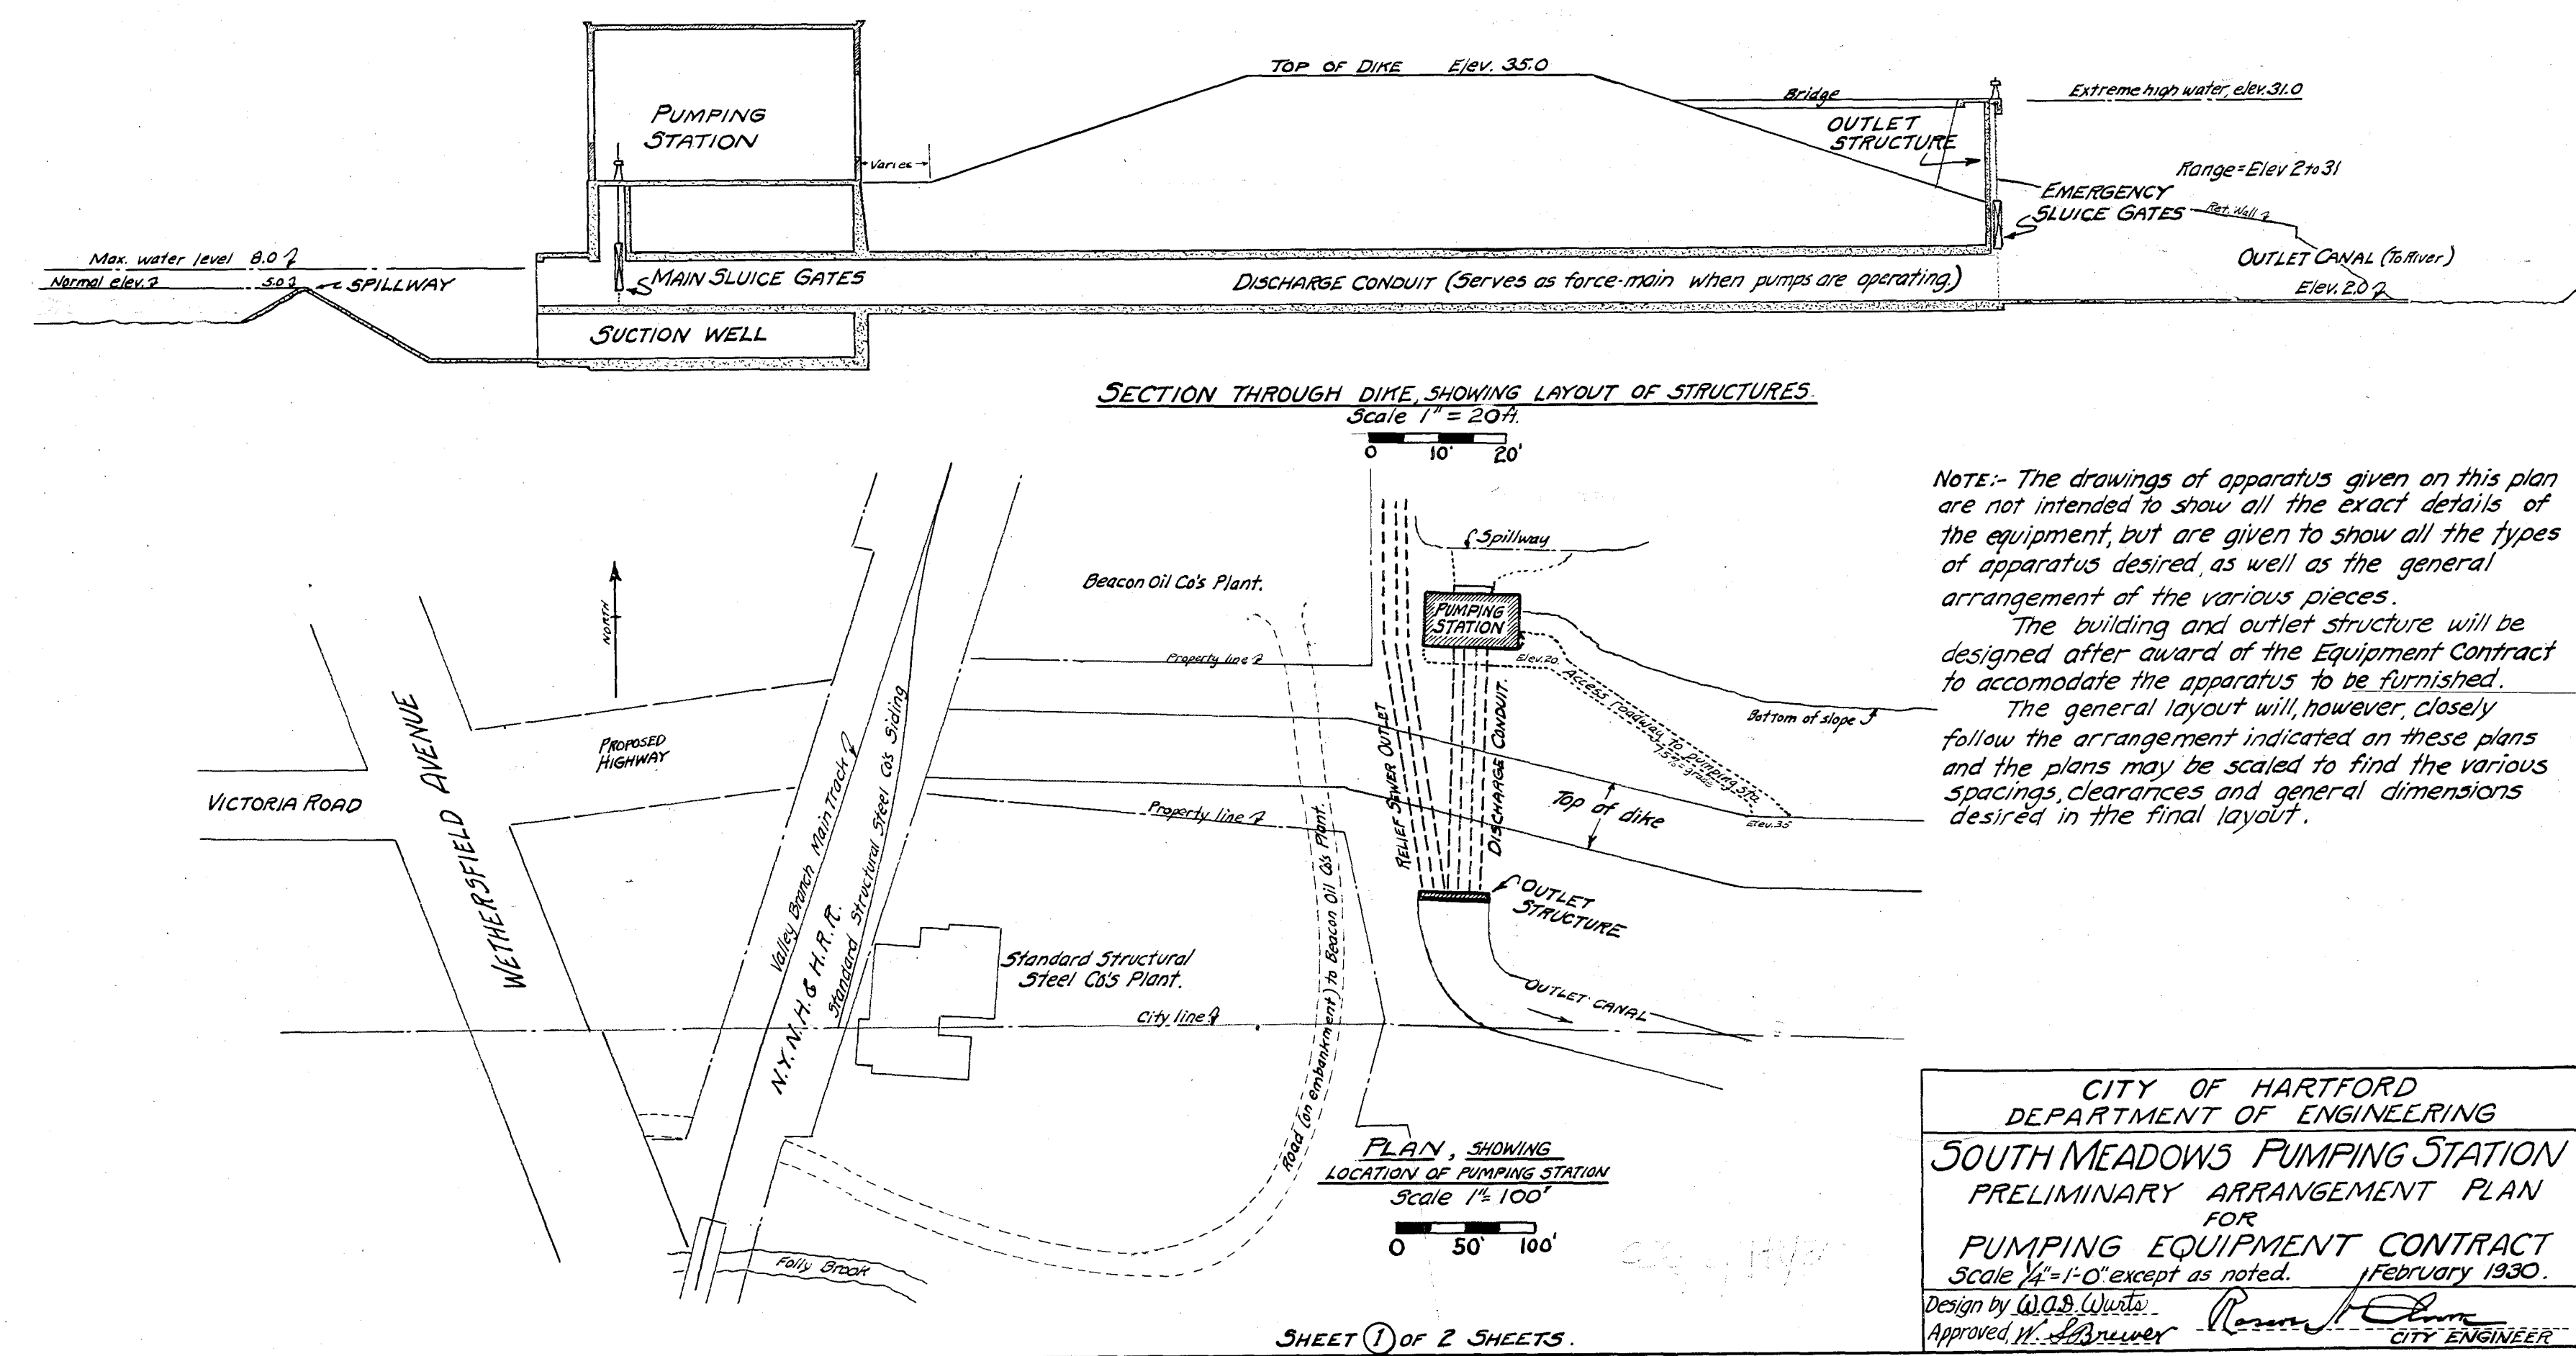
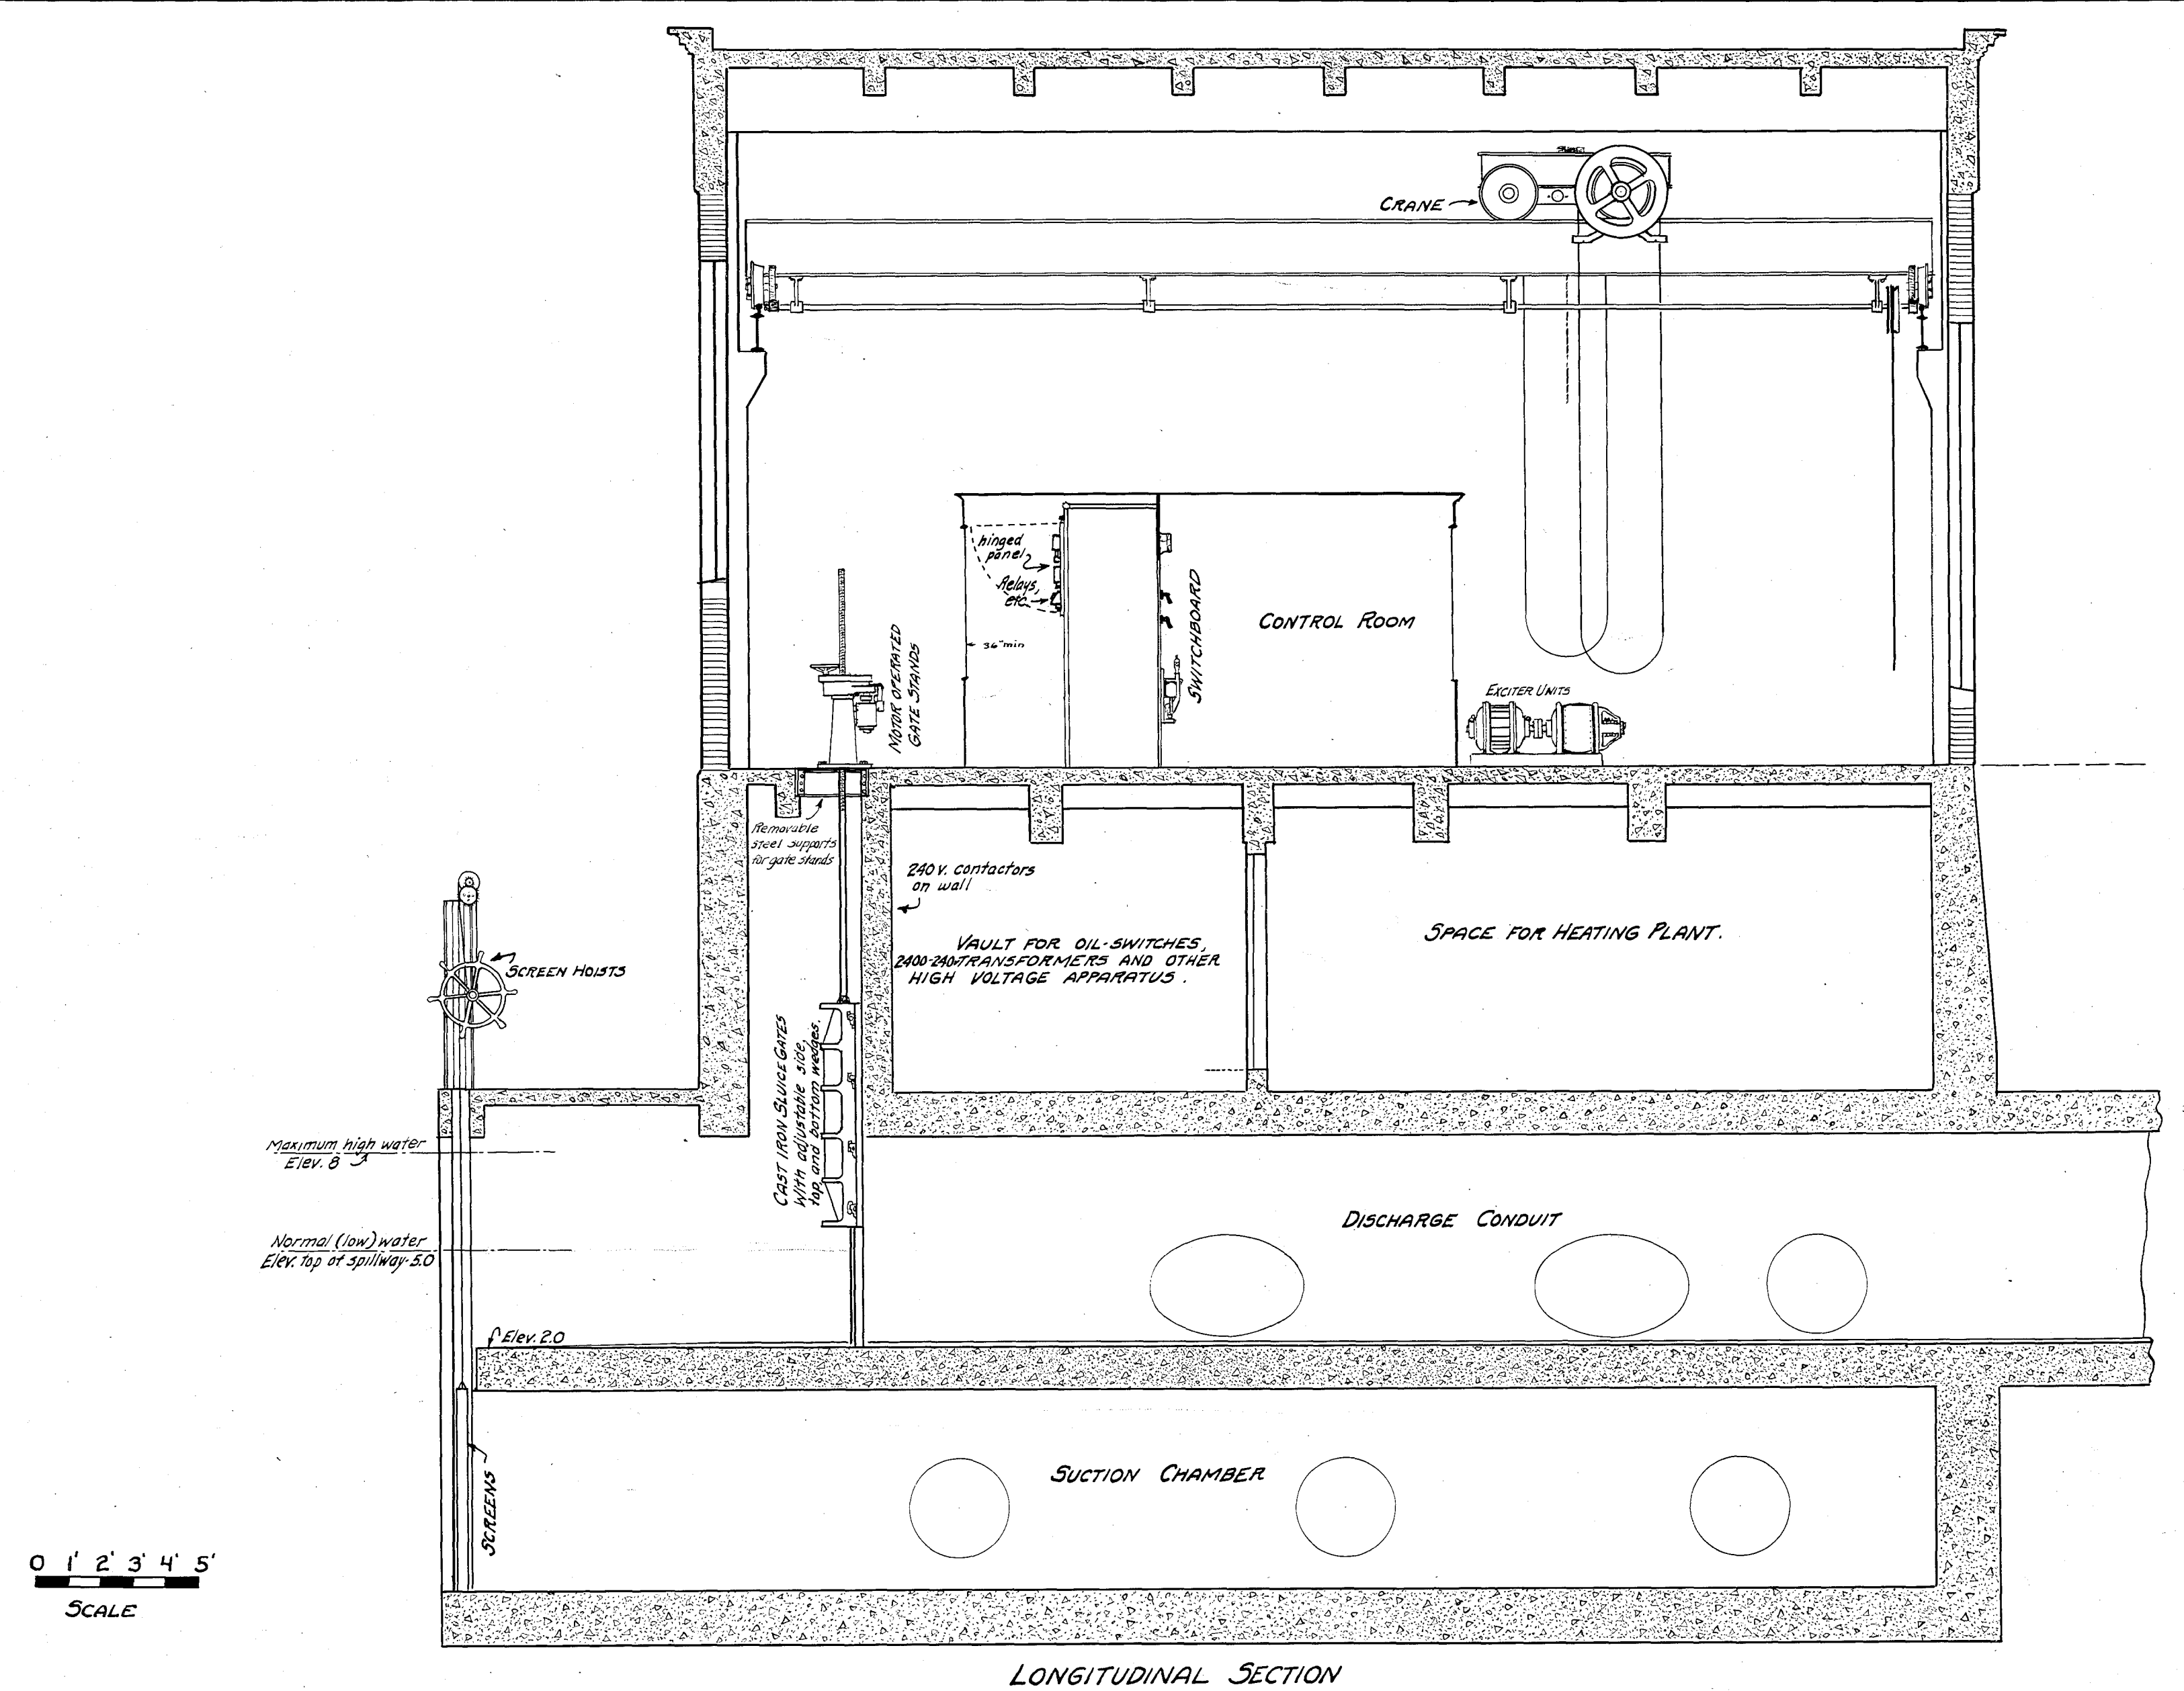
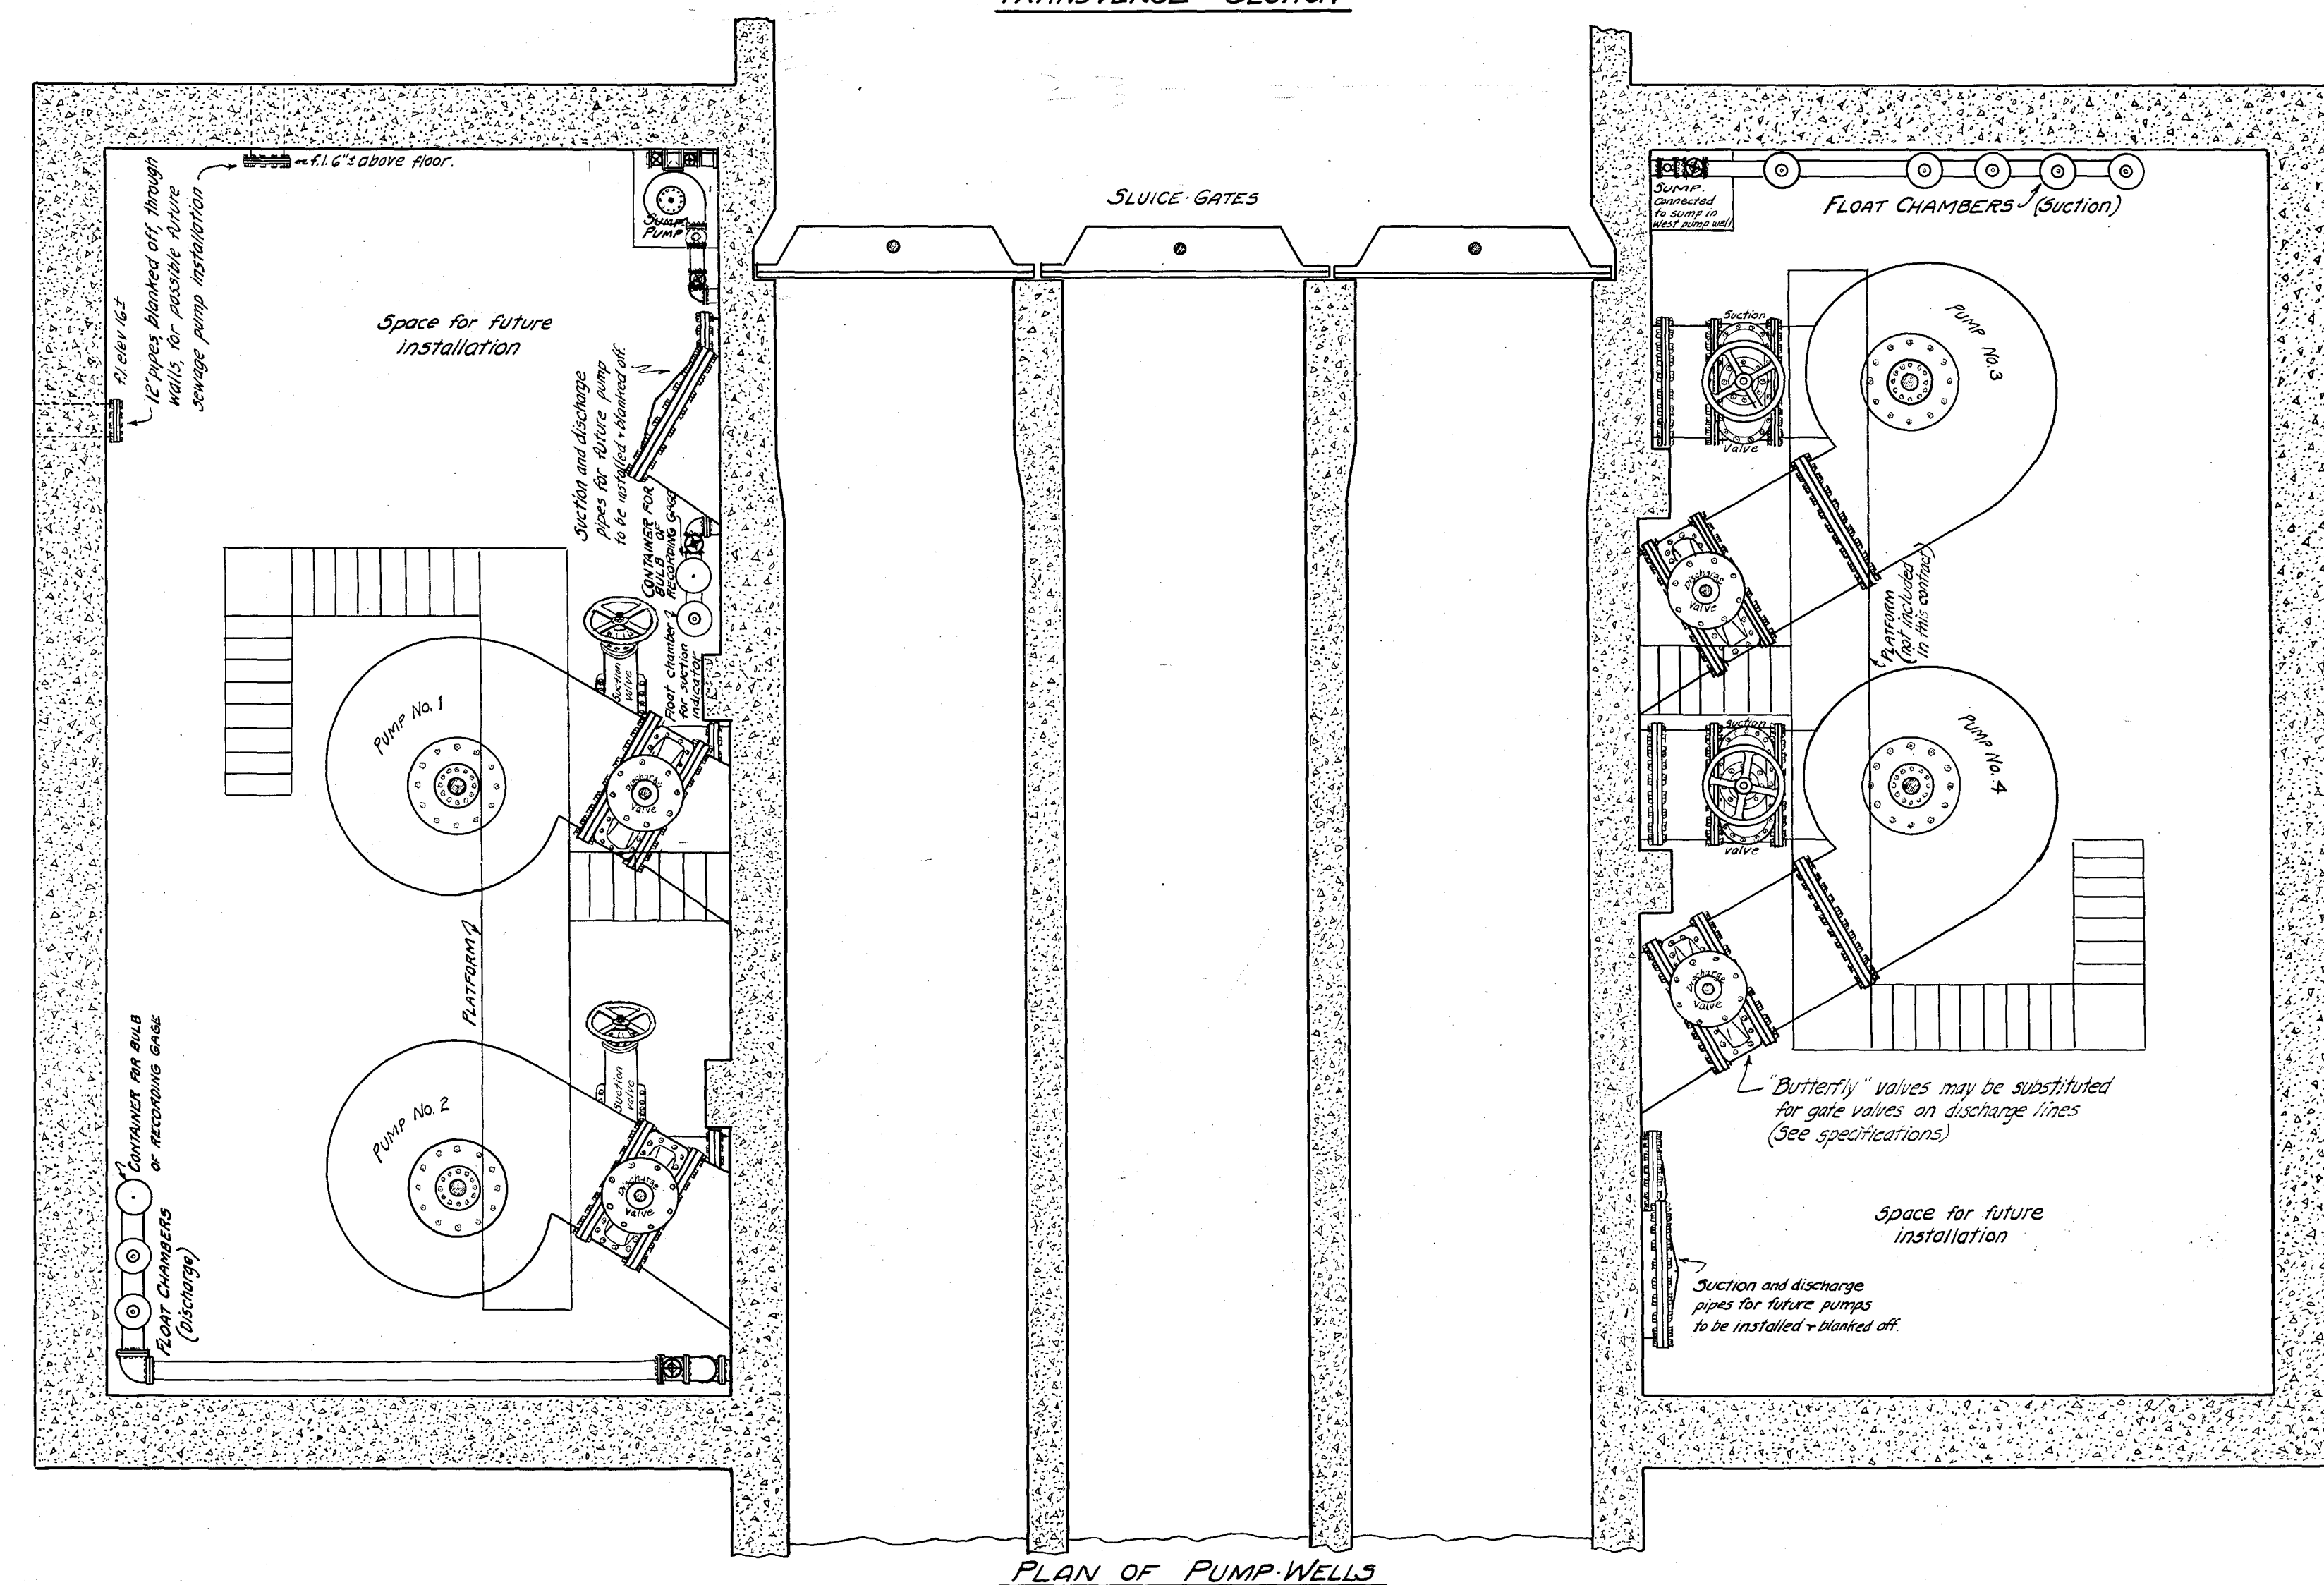


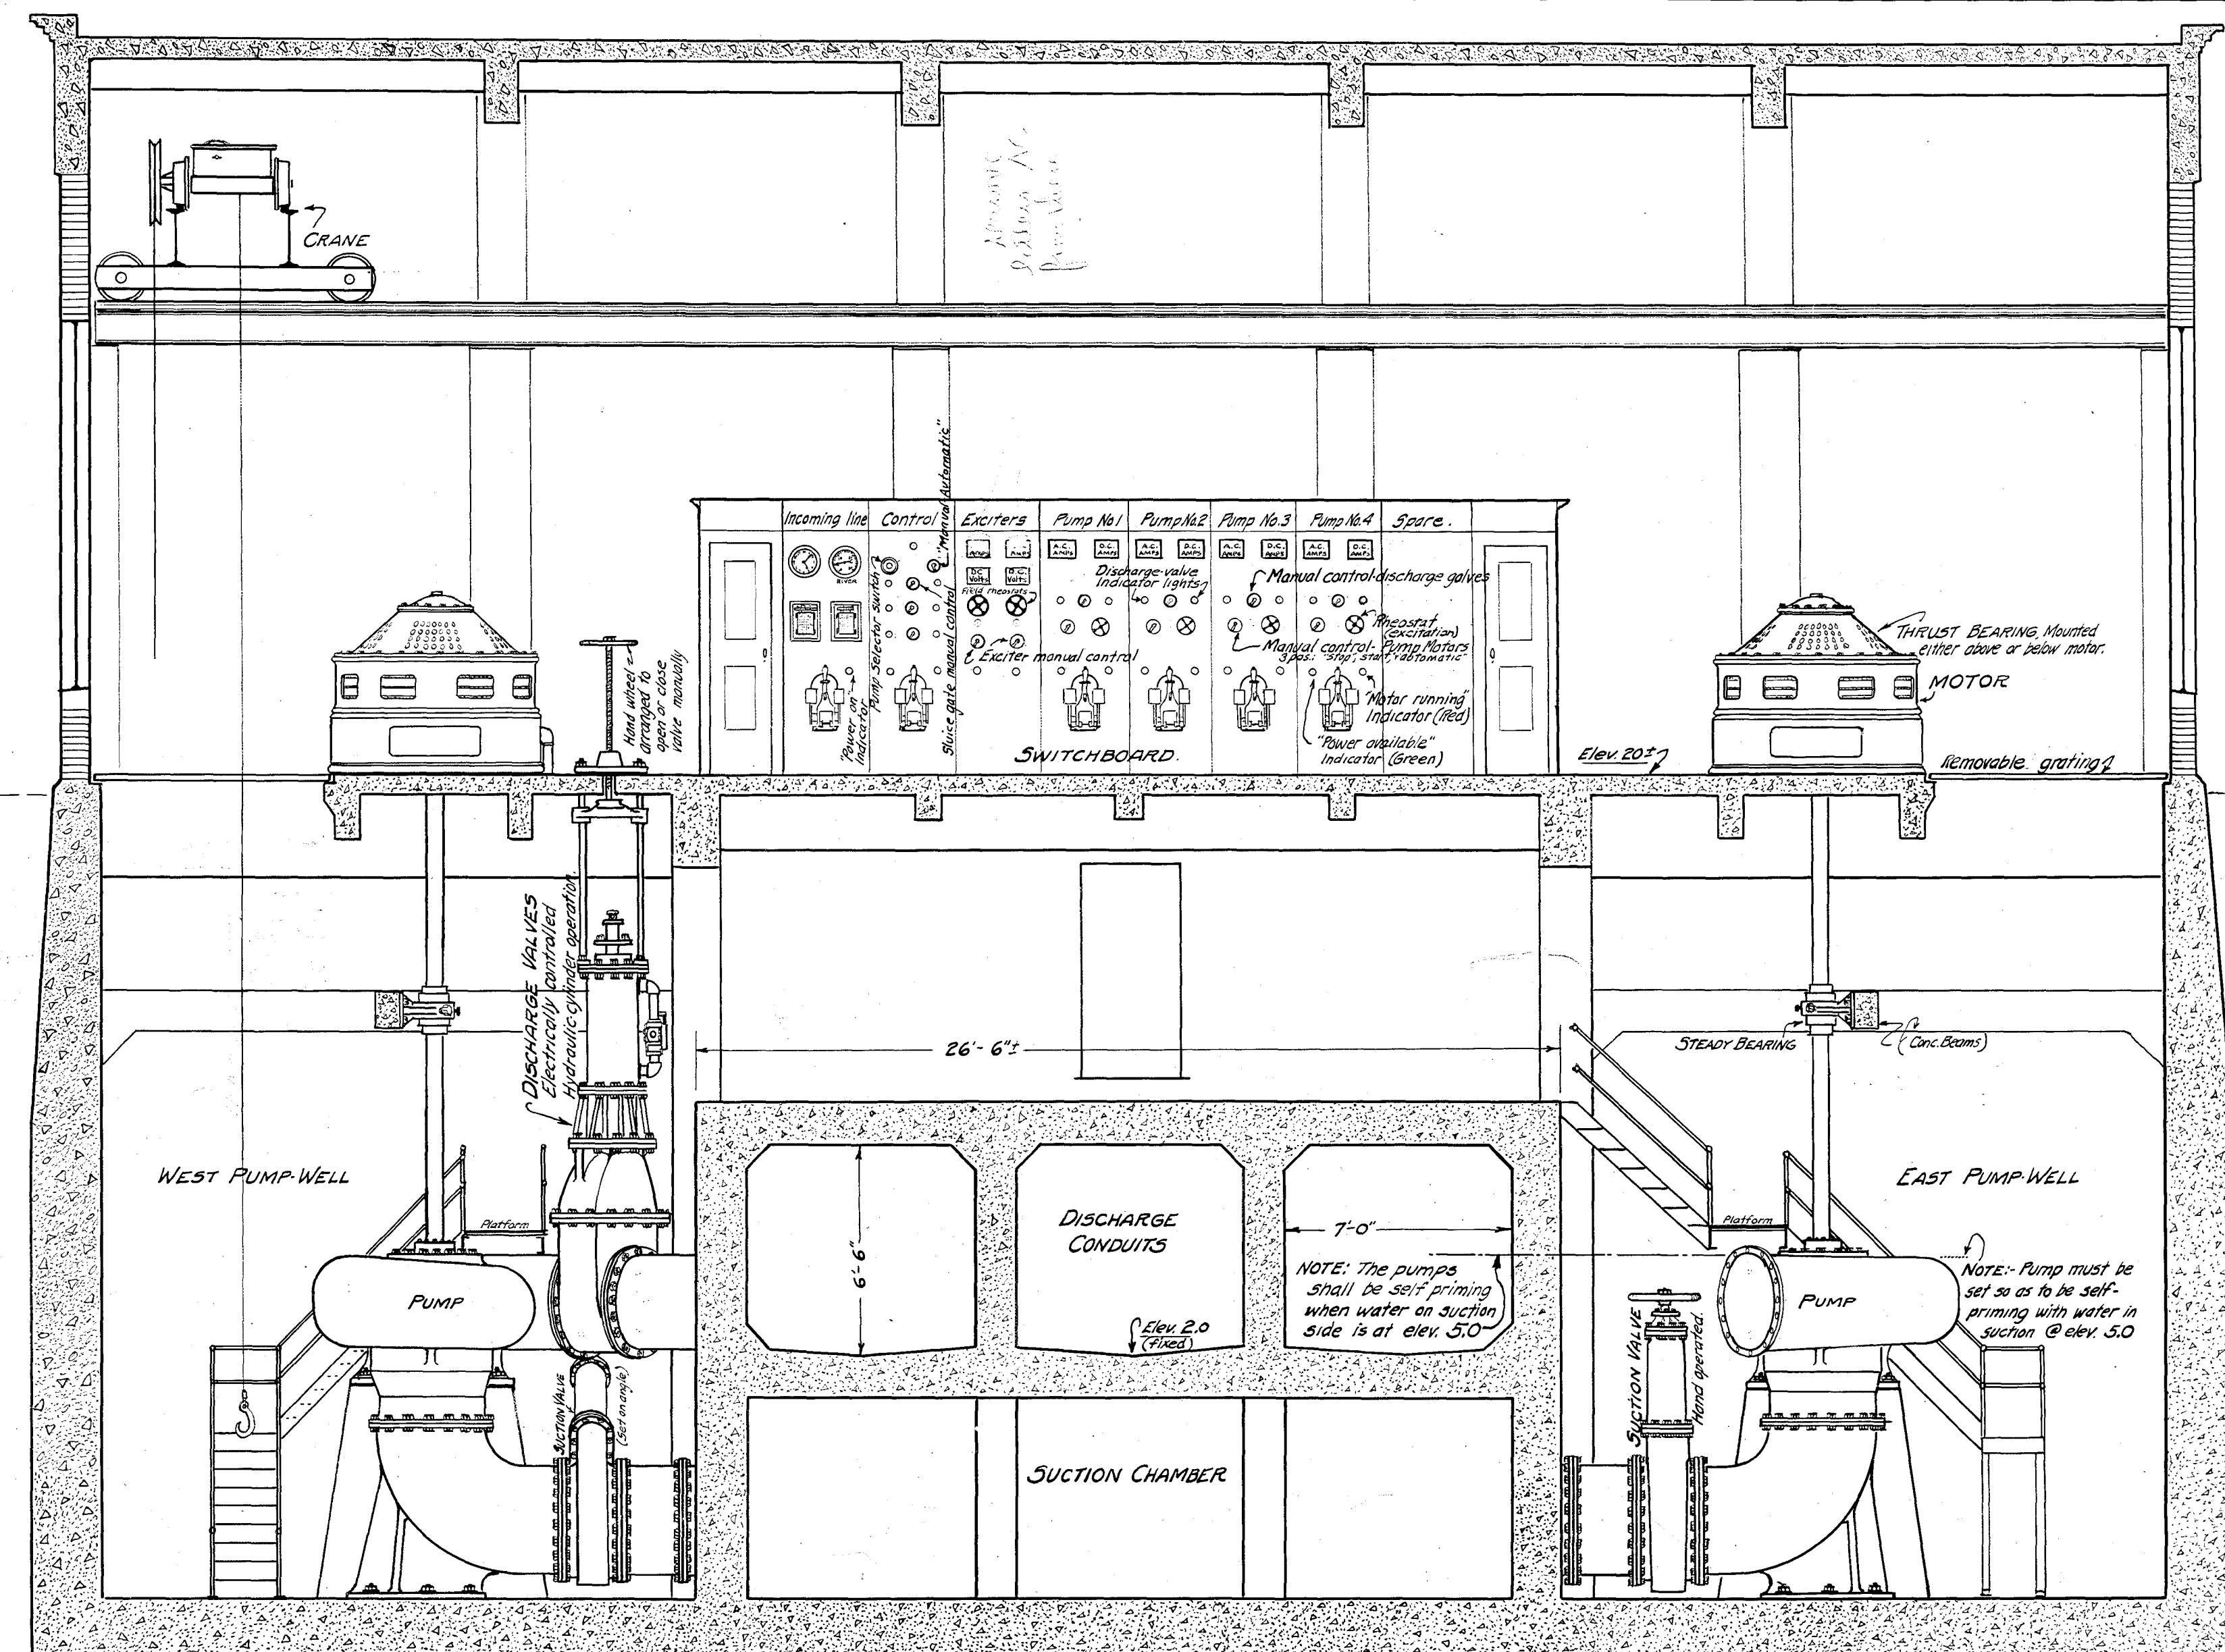

NOTE:- The drawings of apparatus given on this plan are not intended to show all the exact details of the equipment, but are given to show all the types of apparatus desired, as well as the general arrangement of the various pieces.

The building and outlet structure will be designed after award of the Equipment Contract to accommodate the apparatus to be furnished.

The general layout will, however, closely follow the arrangement indicated on these plans and the plans may be scaled to find the various spacings, clearances and general dimensions desired in the final layout.

CITY OF HARTFORD
DEPARTMENT OF ENGINEERING

SOUTH MEADOWS PUMPING STATION
PRELIMINARY ARRANGEMENT PLAN
FOR
PUMPING EQUIPMENT CONTRACT
Scale $\frac{1}{4}" = 1'-0"$ except as noted. February 1930.

Design by W. S. Woods.
Approved by *W. S. Woods* *W. S. Woods* CITY ENGINEER