

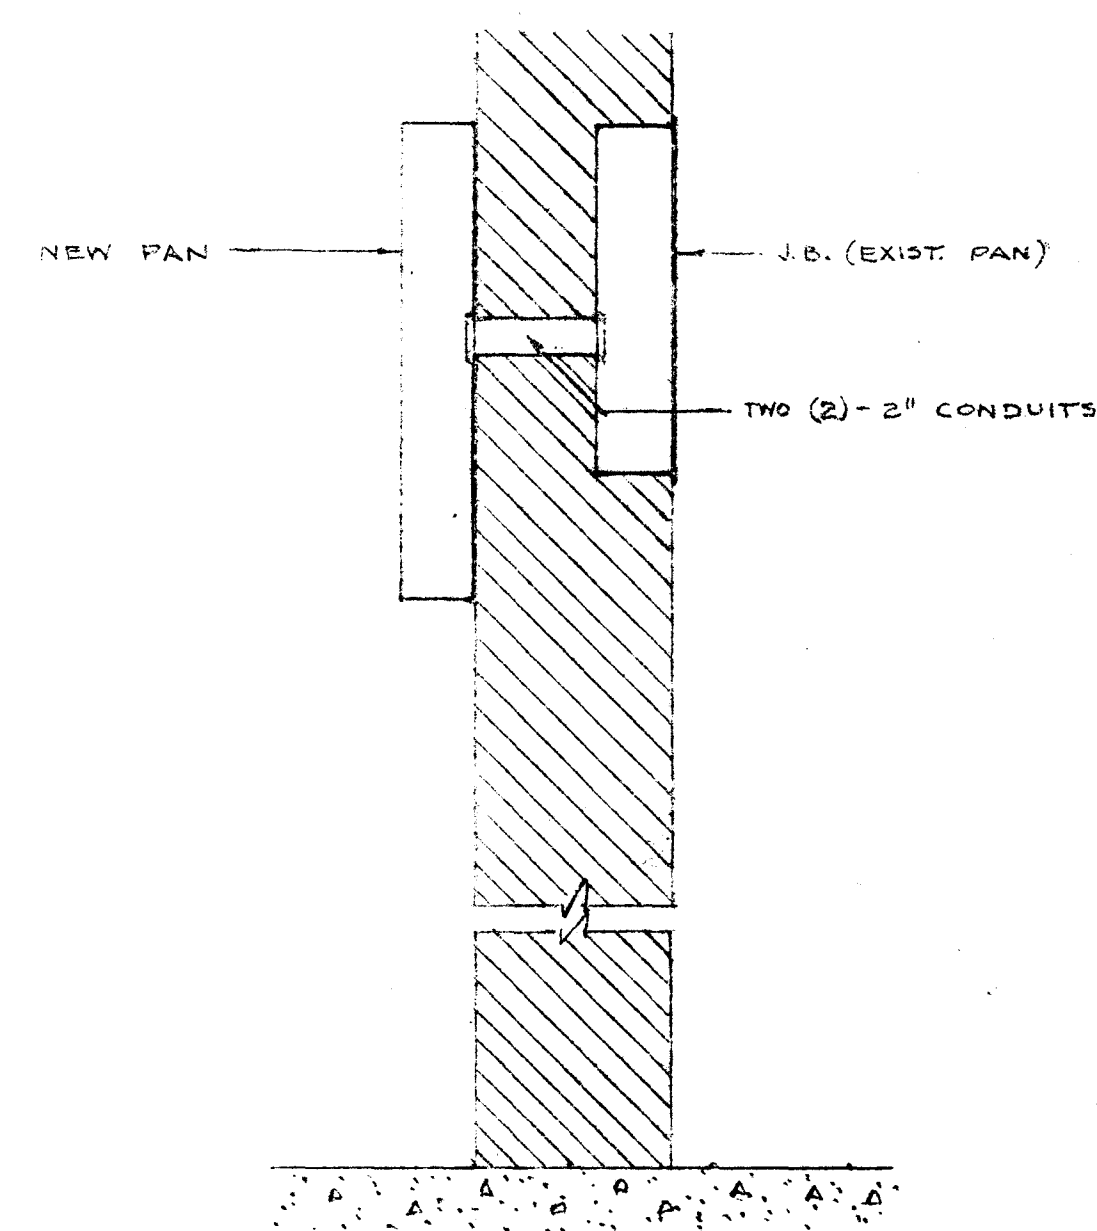


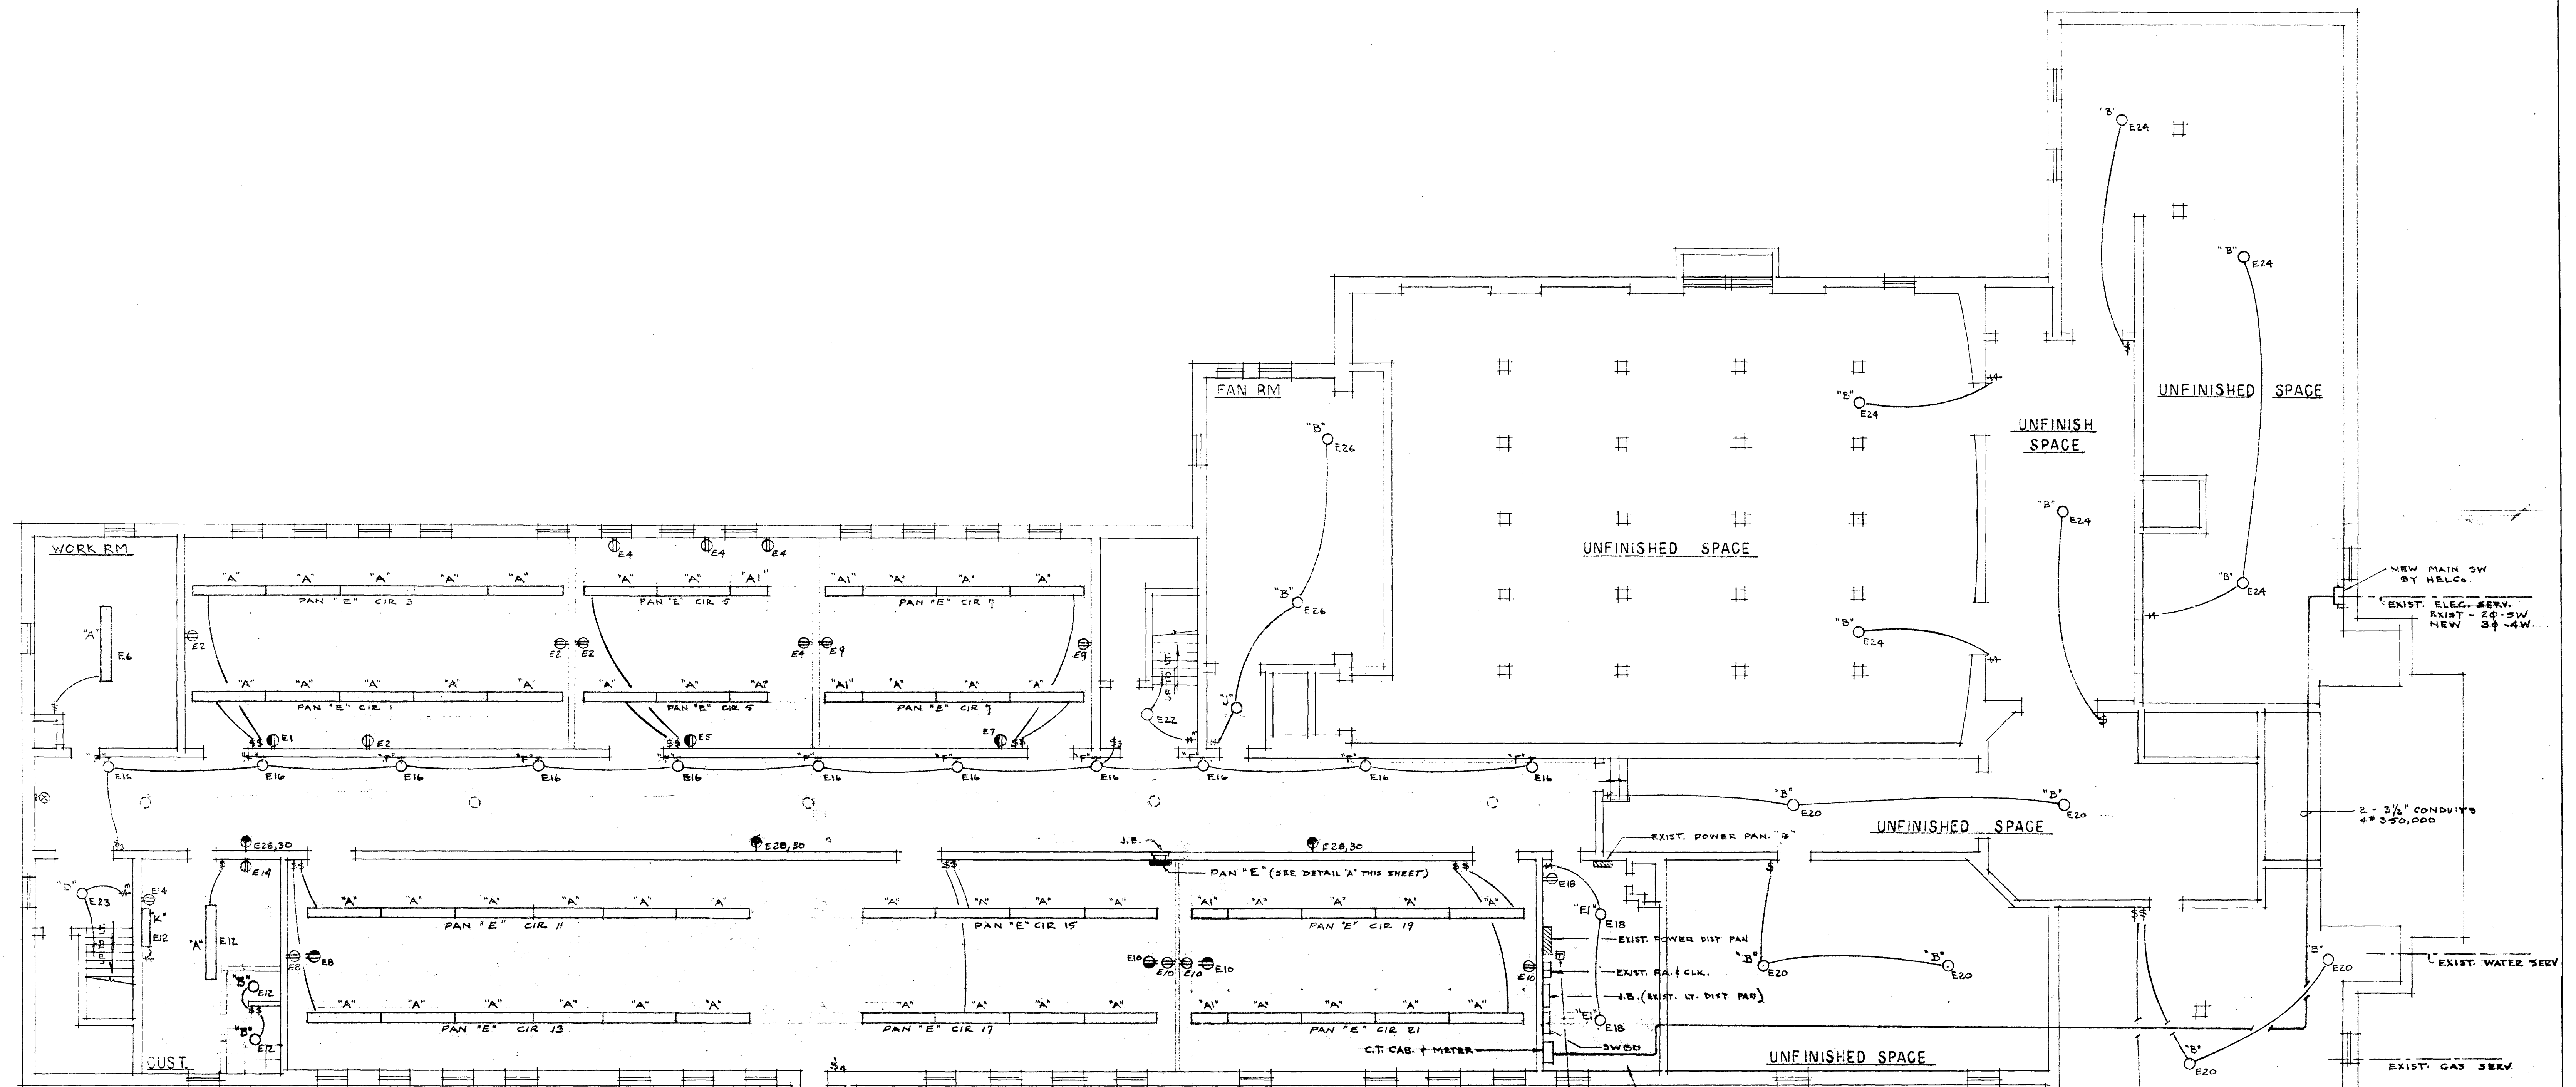

BASEMENT PLAN
SCALE 1/8" = 1' - 0"

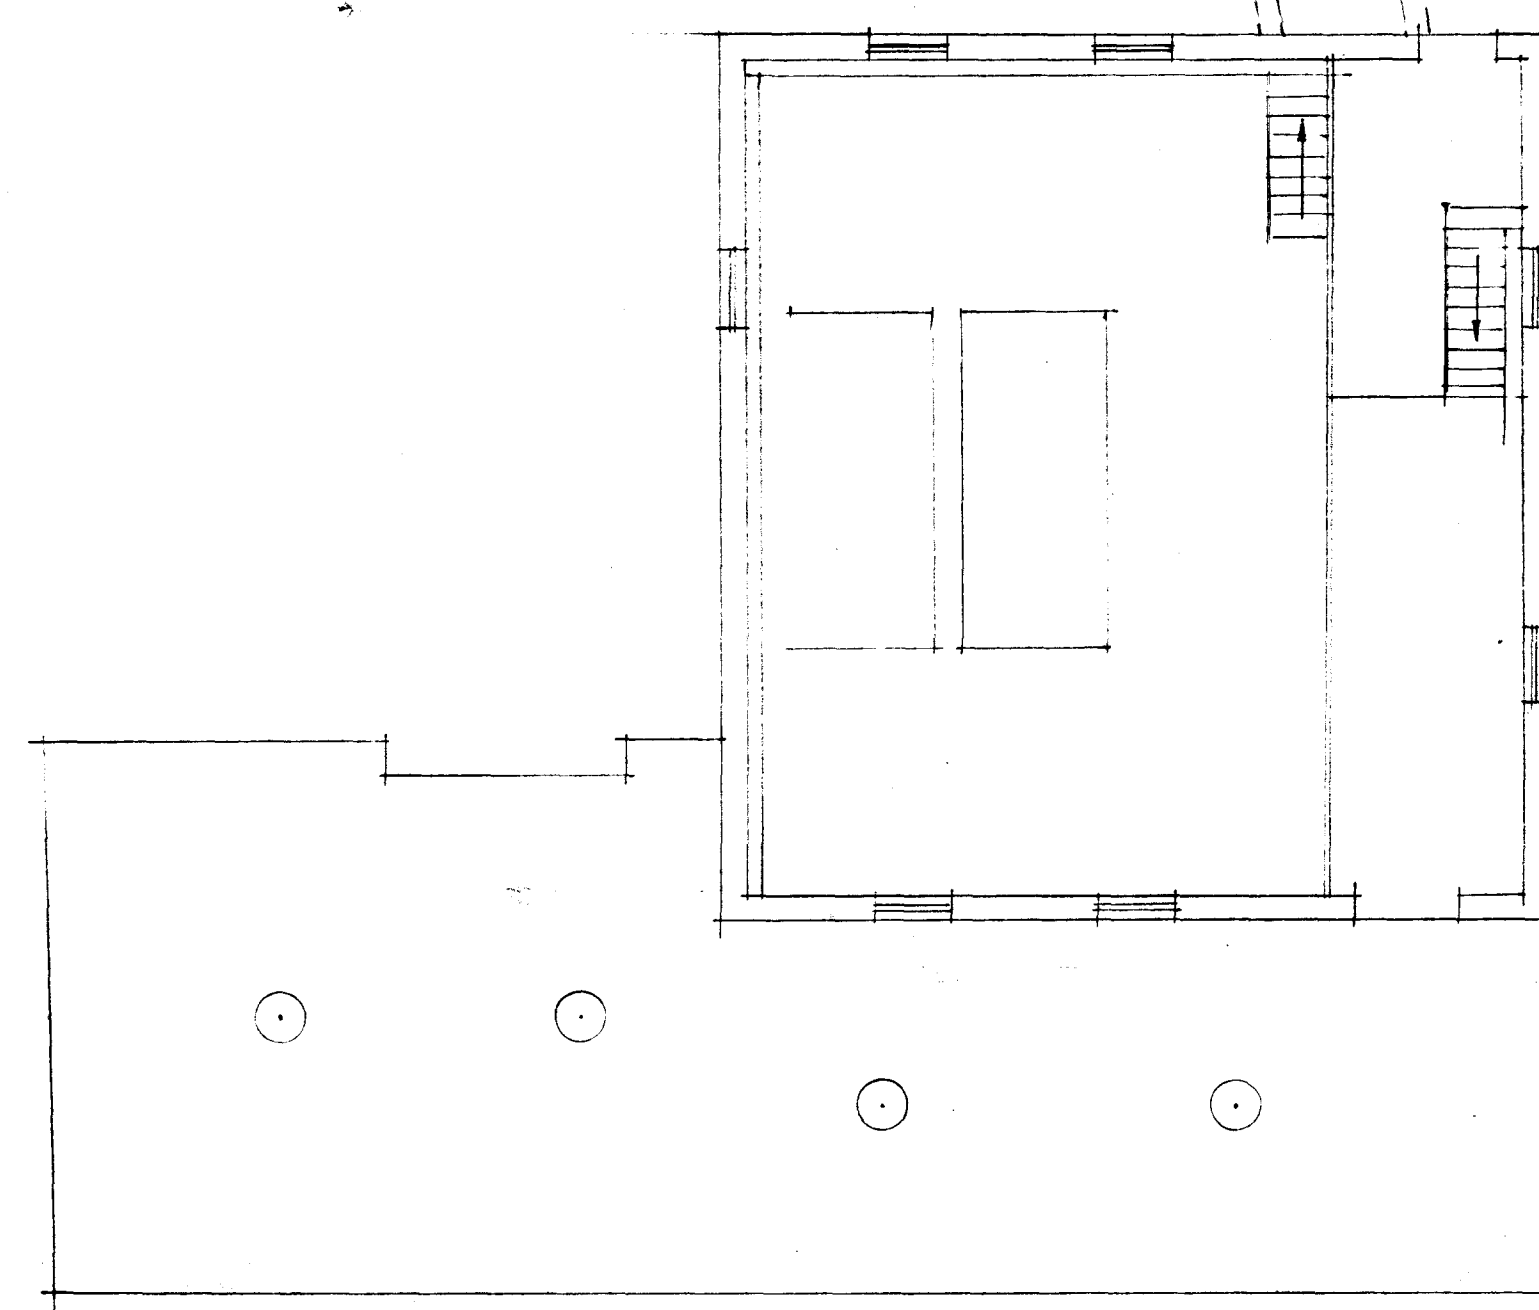

BOILER ROOM PLAN
SCALE 1/8" = 1' - 0"

CITY OF HARTFORD, CONNECTICUT DEPARTMENT OF ENGINEERING		
ELECTRICAL ALTERATIONS FOR WEST MIDDLE SCHOOL 927 ASYLUM AVE. HARTFORD CONN.		
SUBMITTED <i>Raymond J. Bennett</i> DESIGN R.G.B.	RECOMMENDED <i>David A. Teitelbaum</i> CITY ARCHITECT	APPROVED <i>Robert J. Bennett</i> CITY ENGINEER
DAYBOOK NO. 09767A	DATE APRIL 1, 1963	

VERIFY EXISTING
CONDITIONS AND
DIMENSIONS AT
BUILDING