




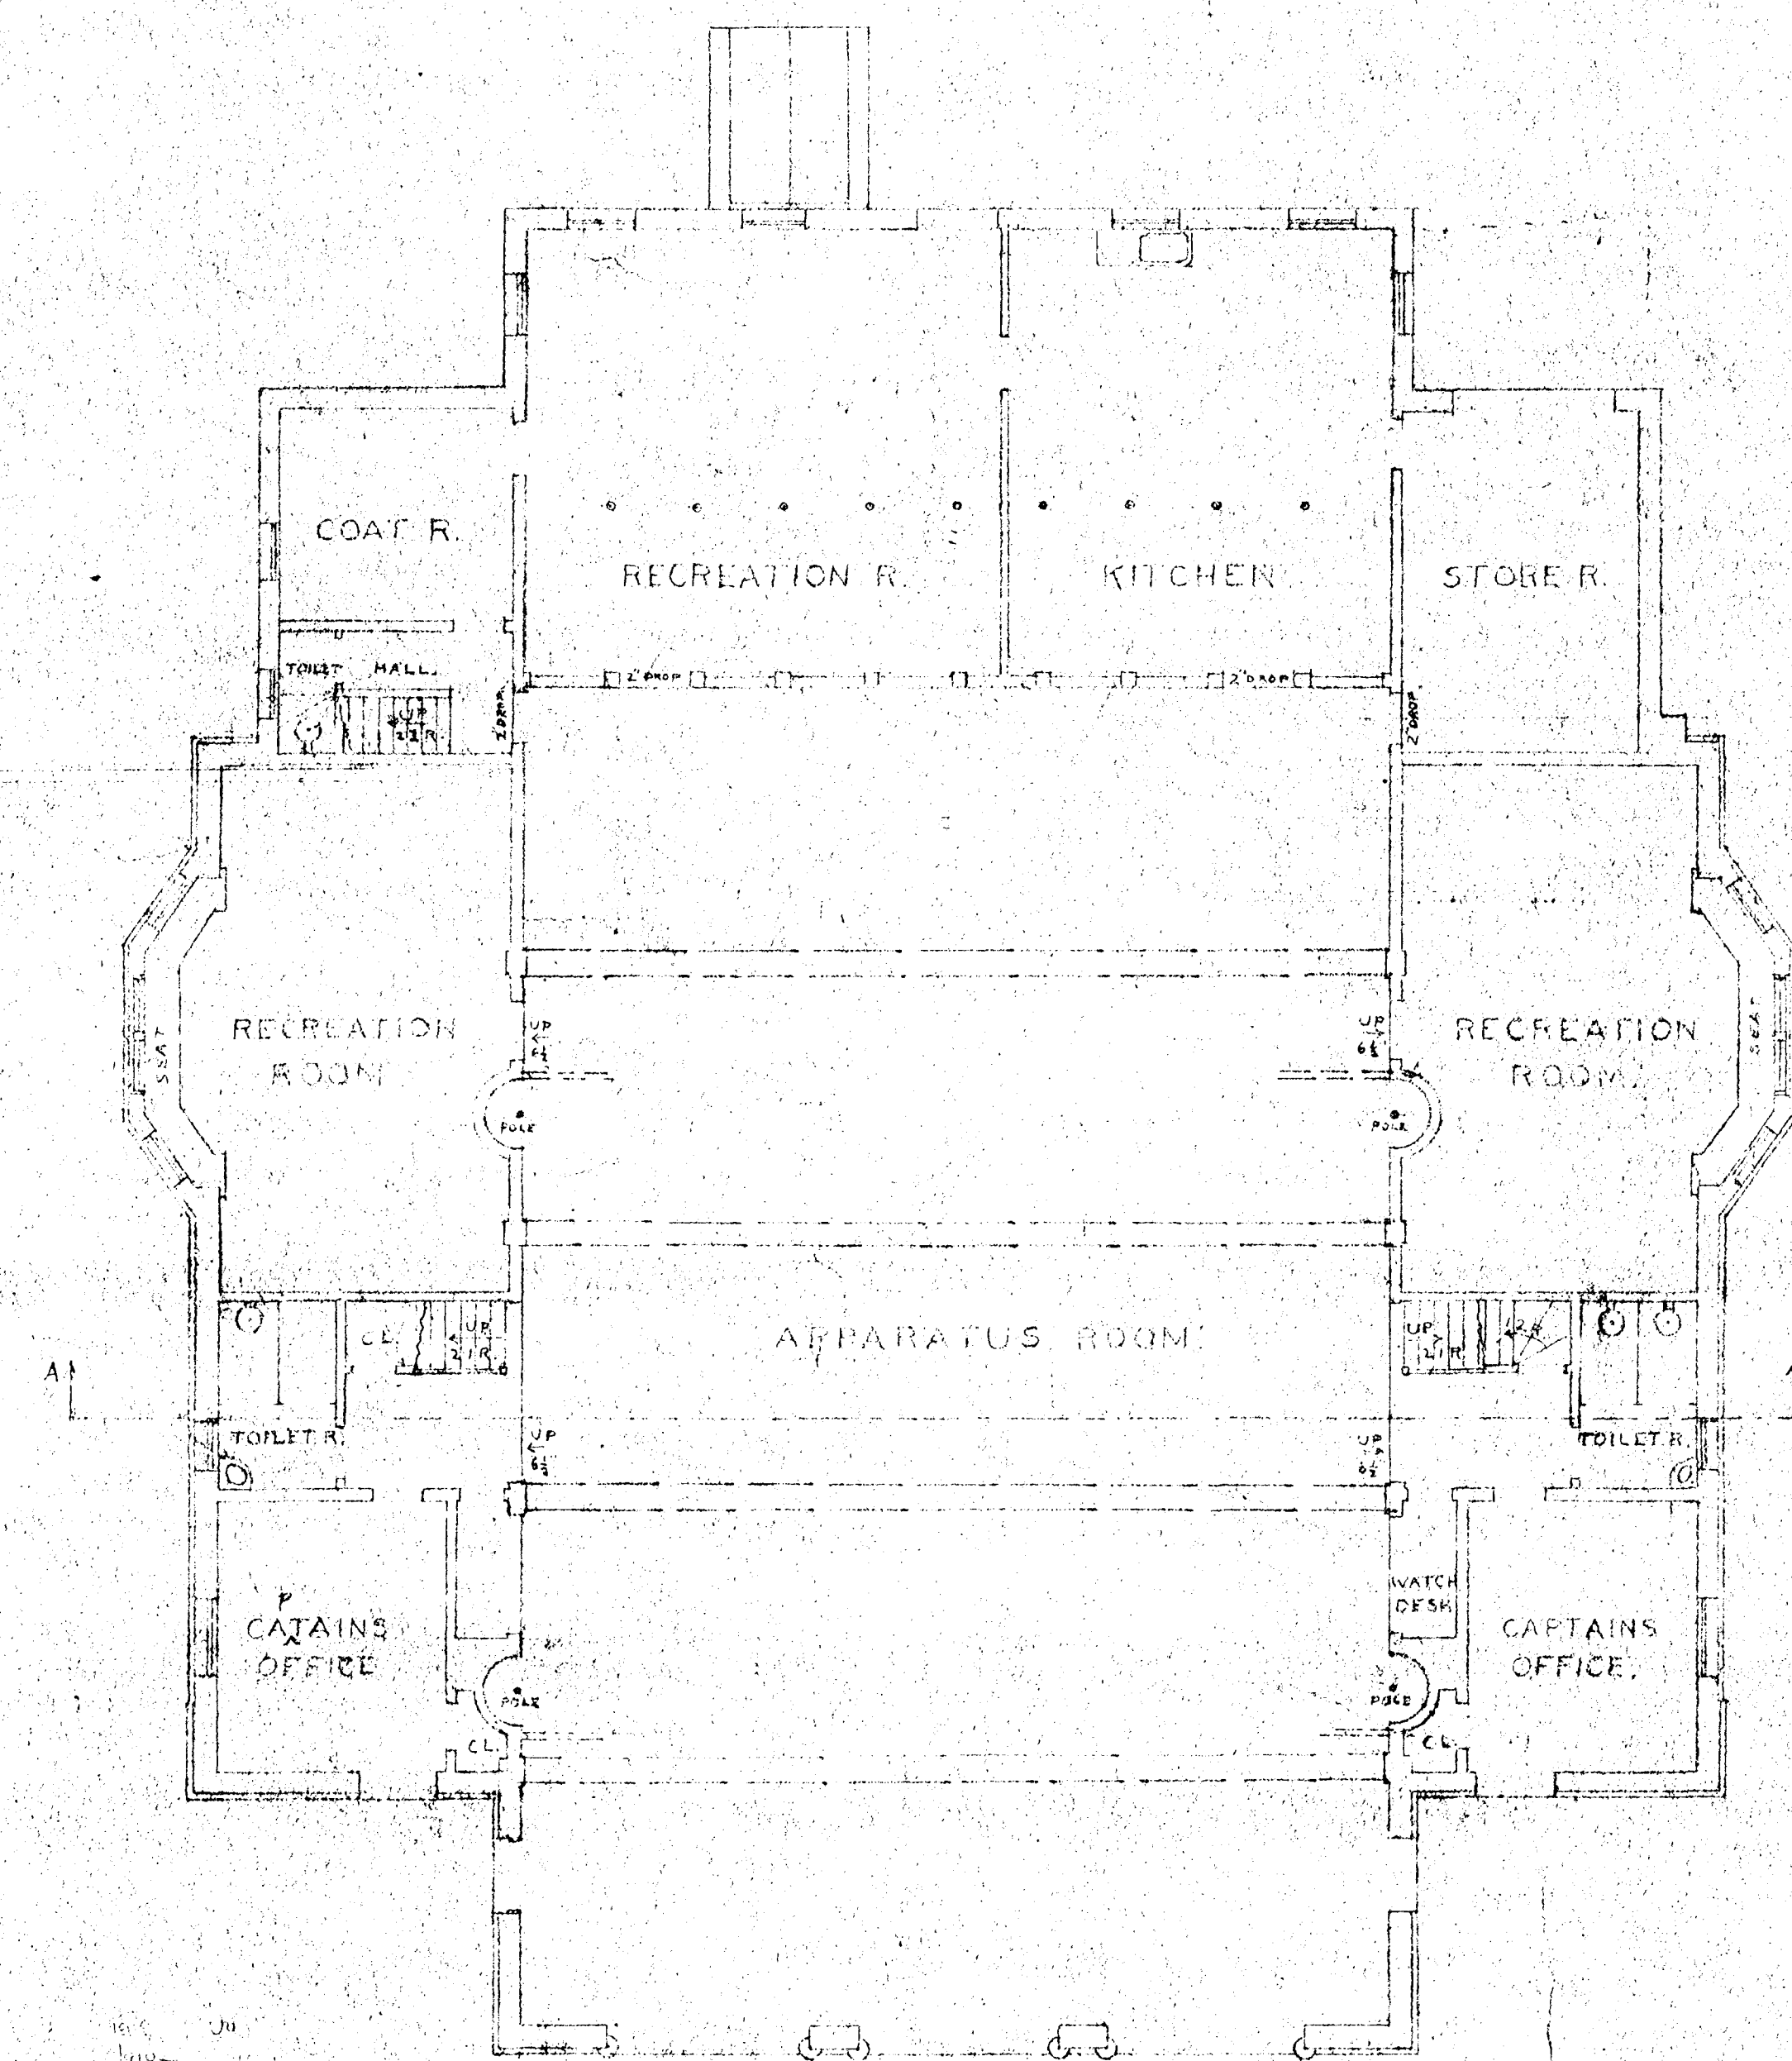


FIRST FLOOR PLAN.

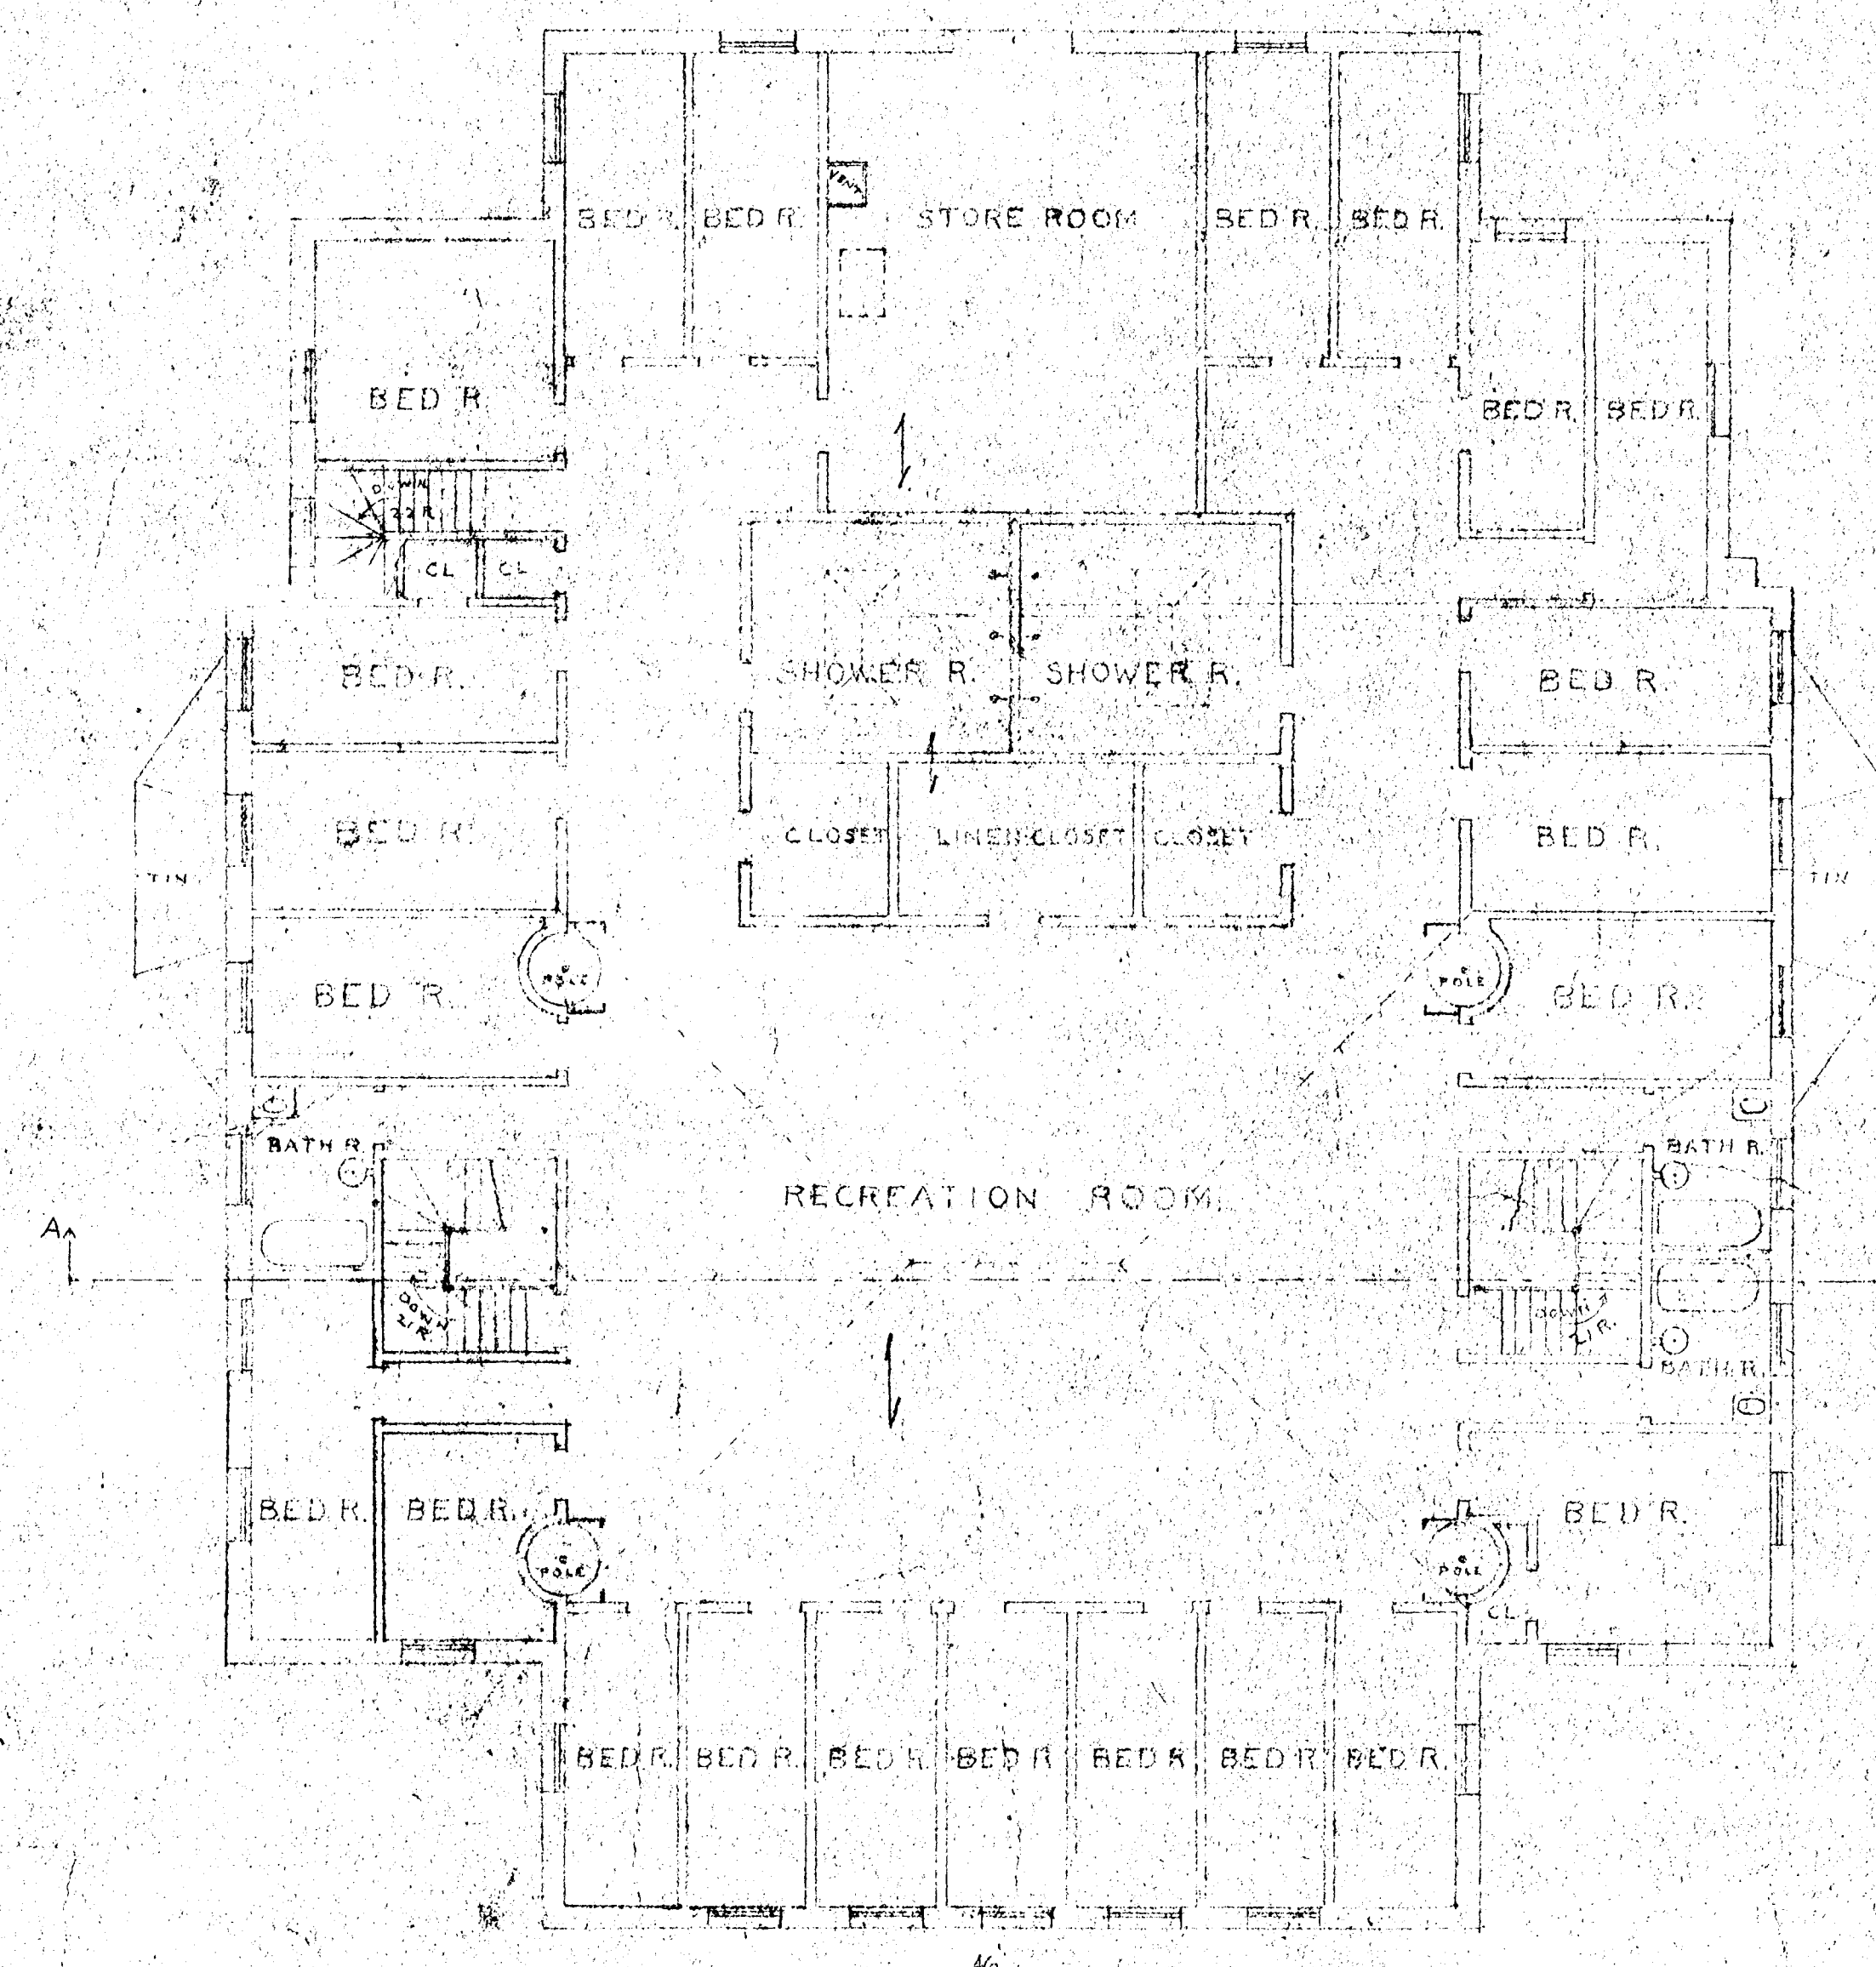


SECOND FLOOR PLAN.

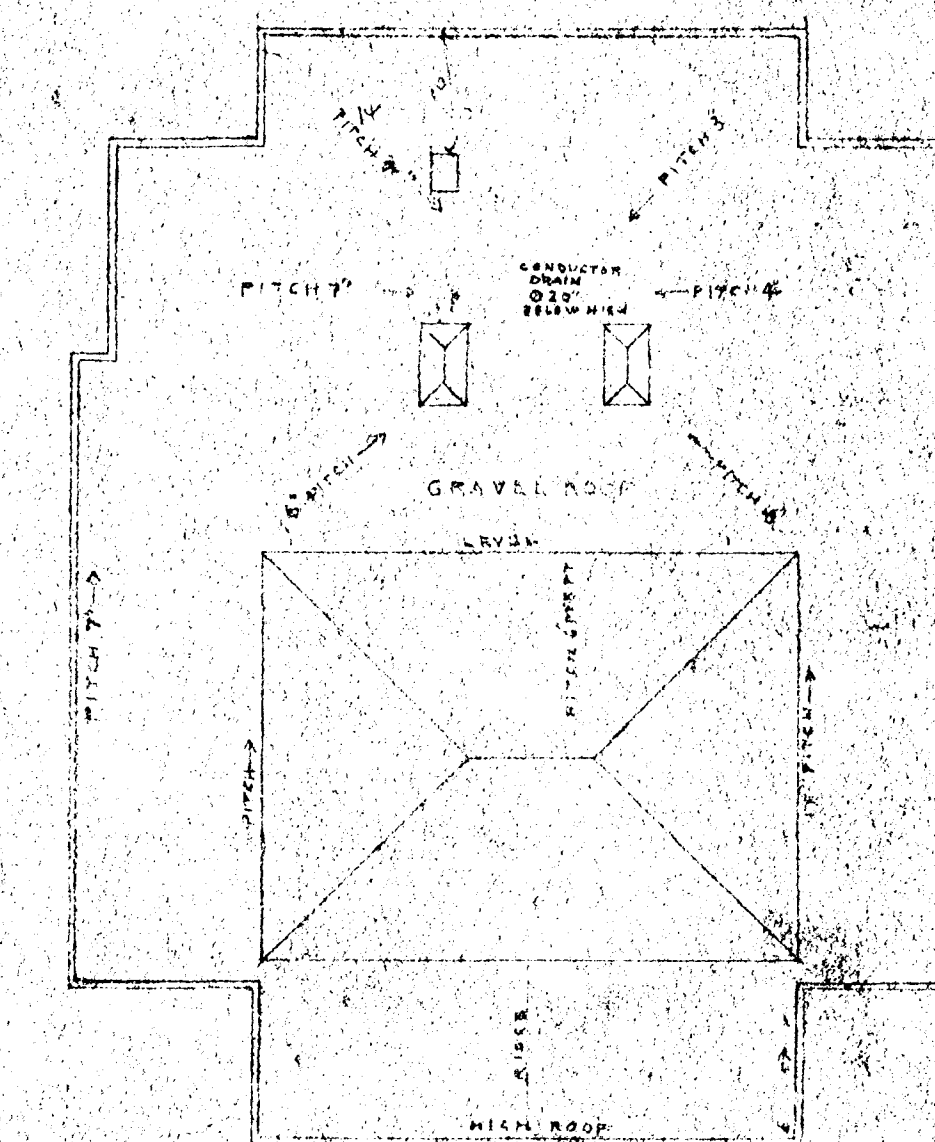

ROOF PLAN
1/4" = 1'00"

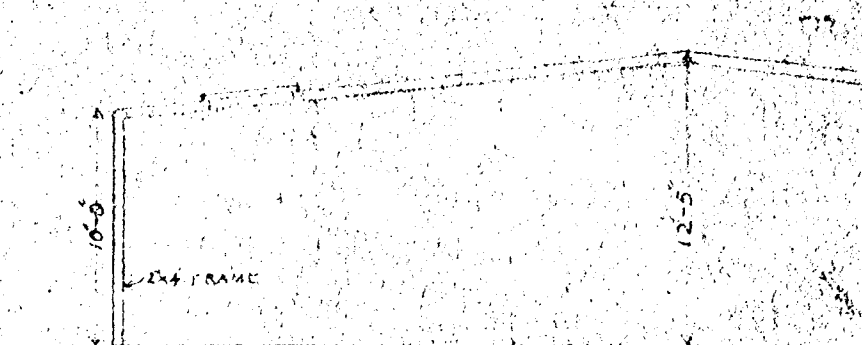

SECTION ON LINE [A]

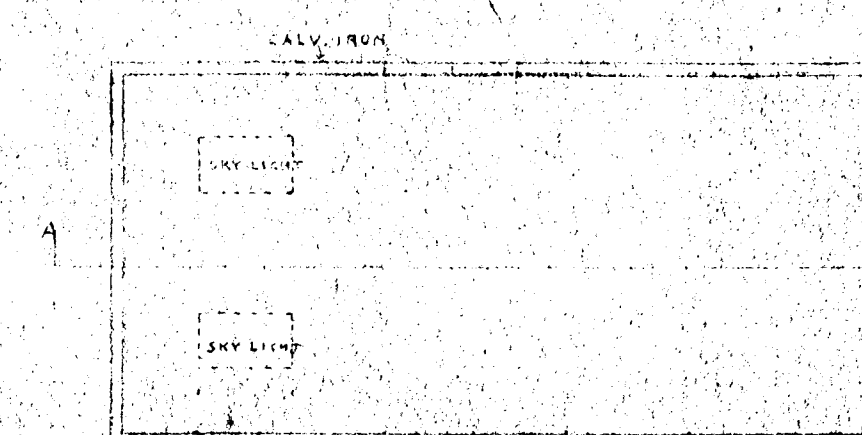

PLAN
GARAGE.

REMARKS: TOTAL AREA 2,000 SQ. FT. (APPROX.)