




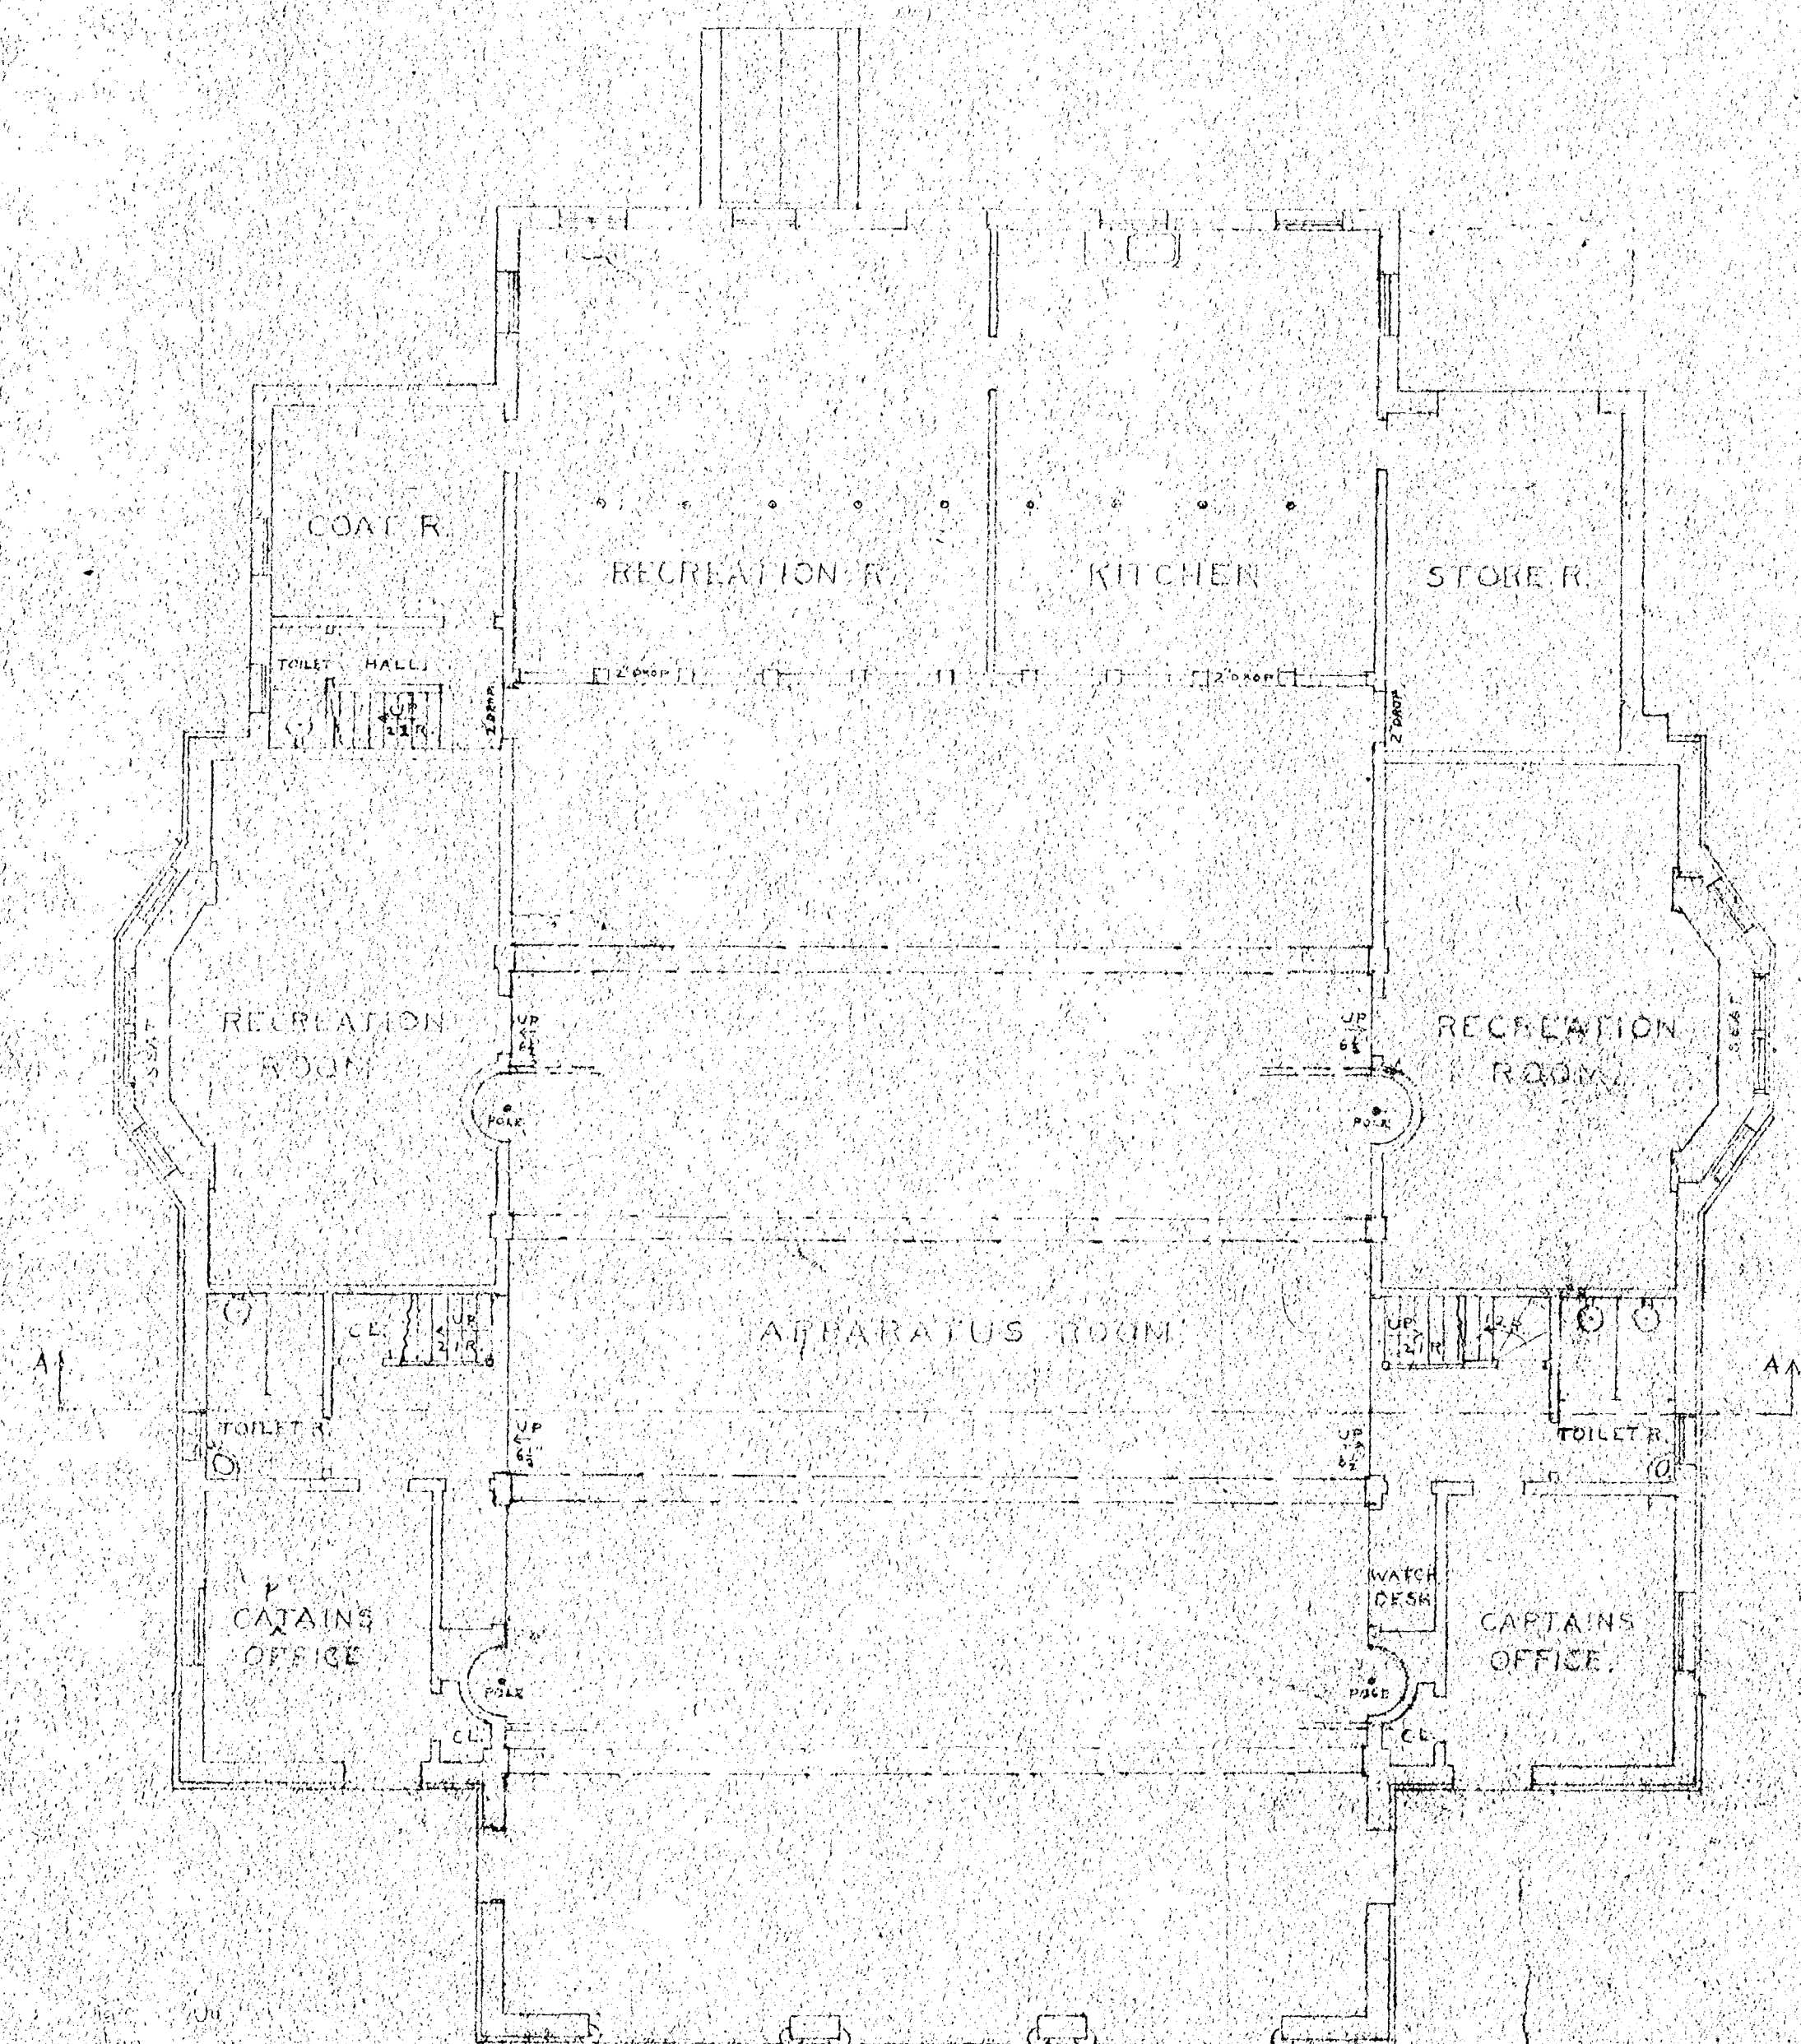


FIRST FLOOR PLAN.

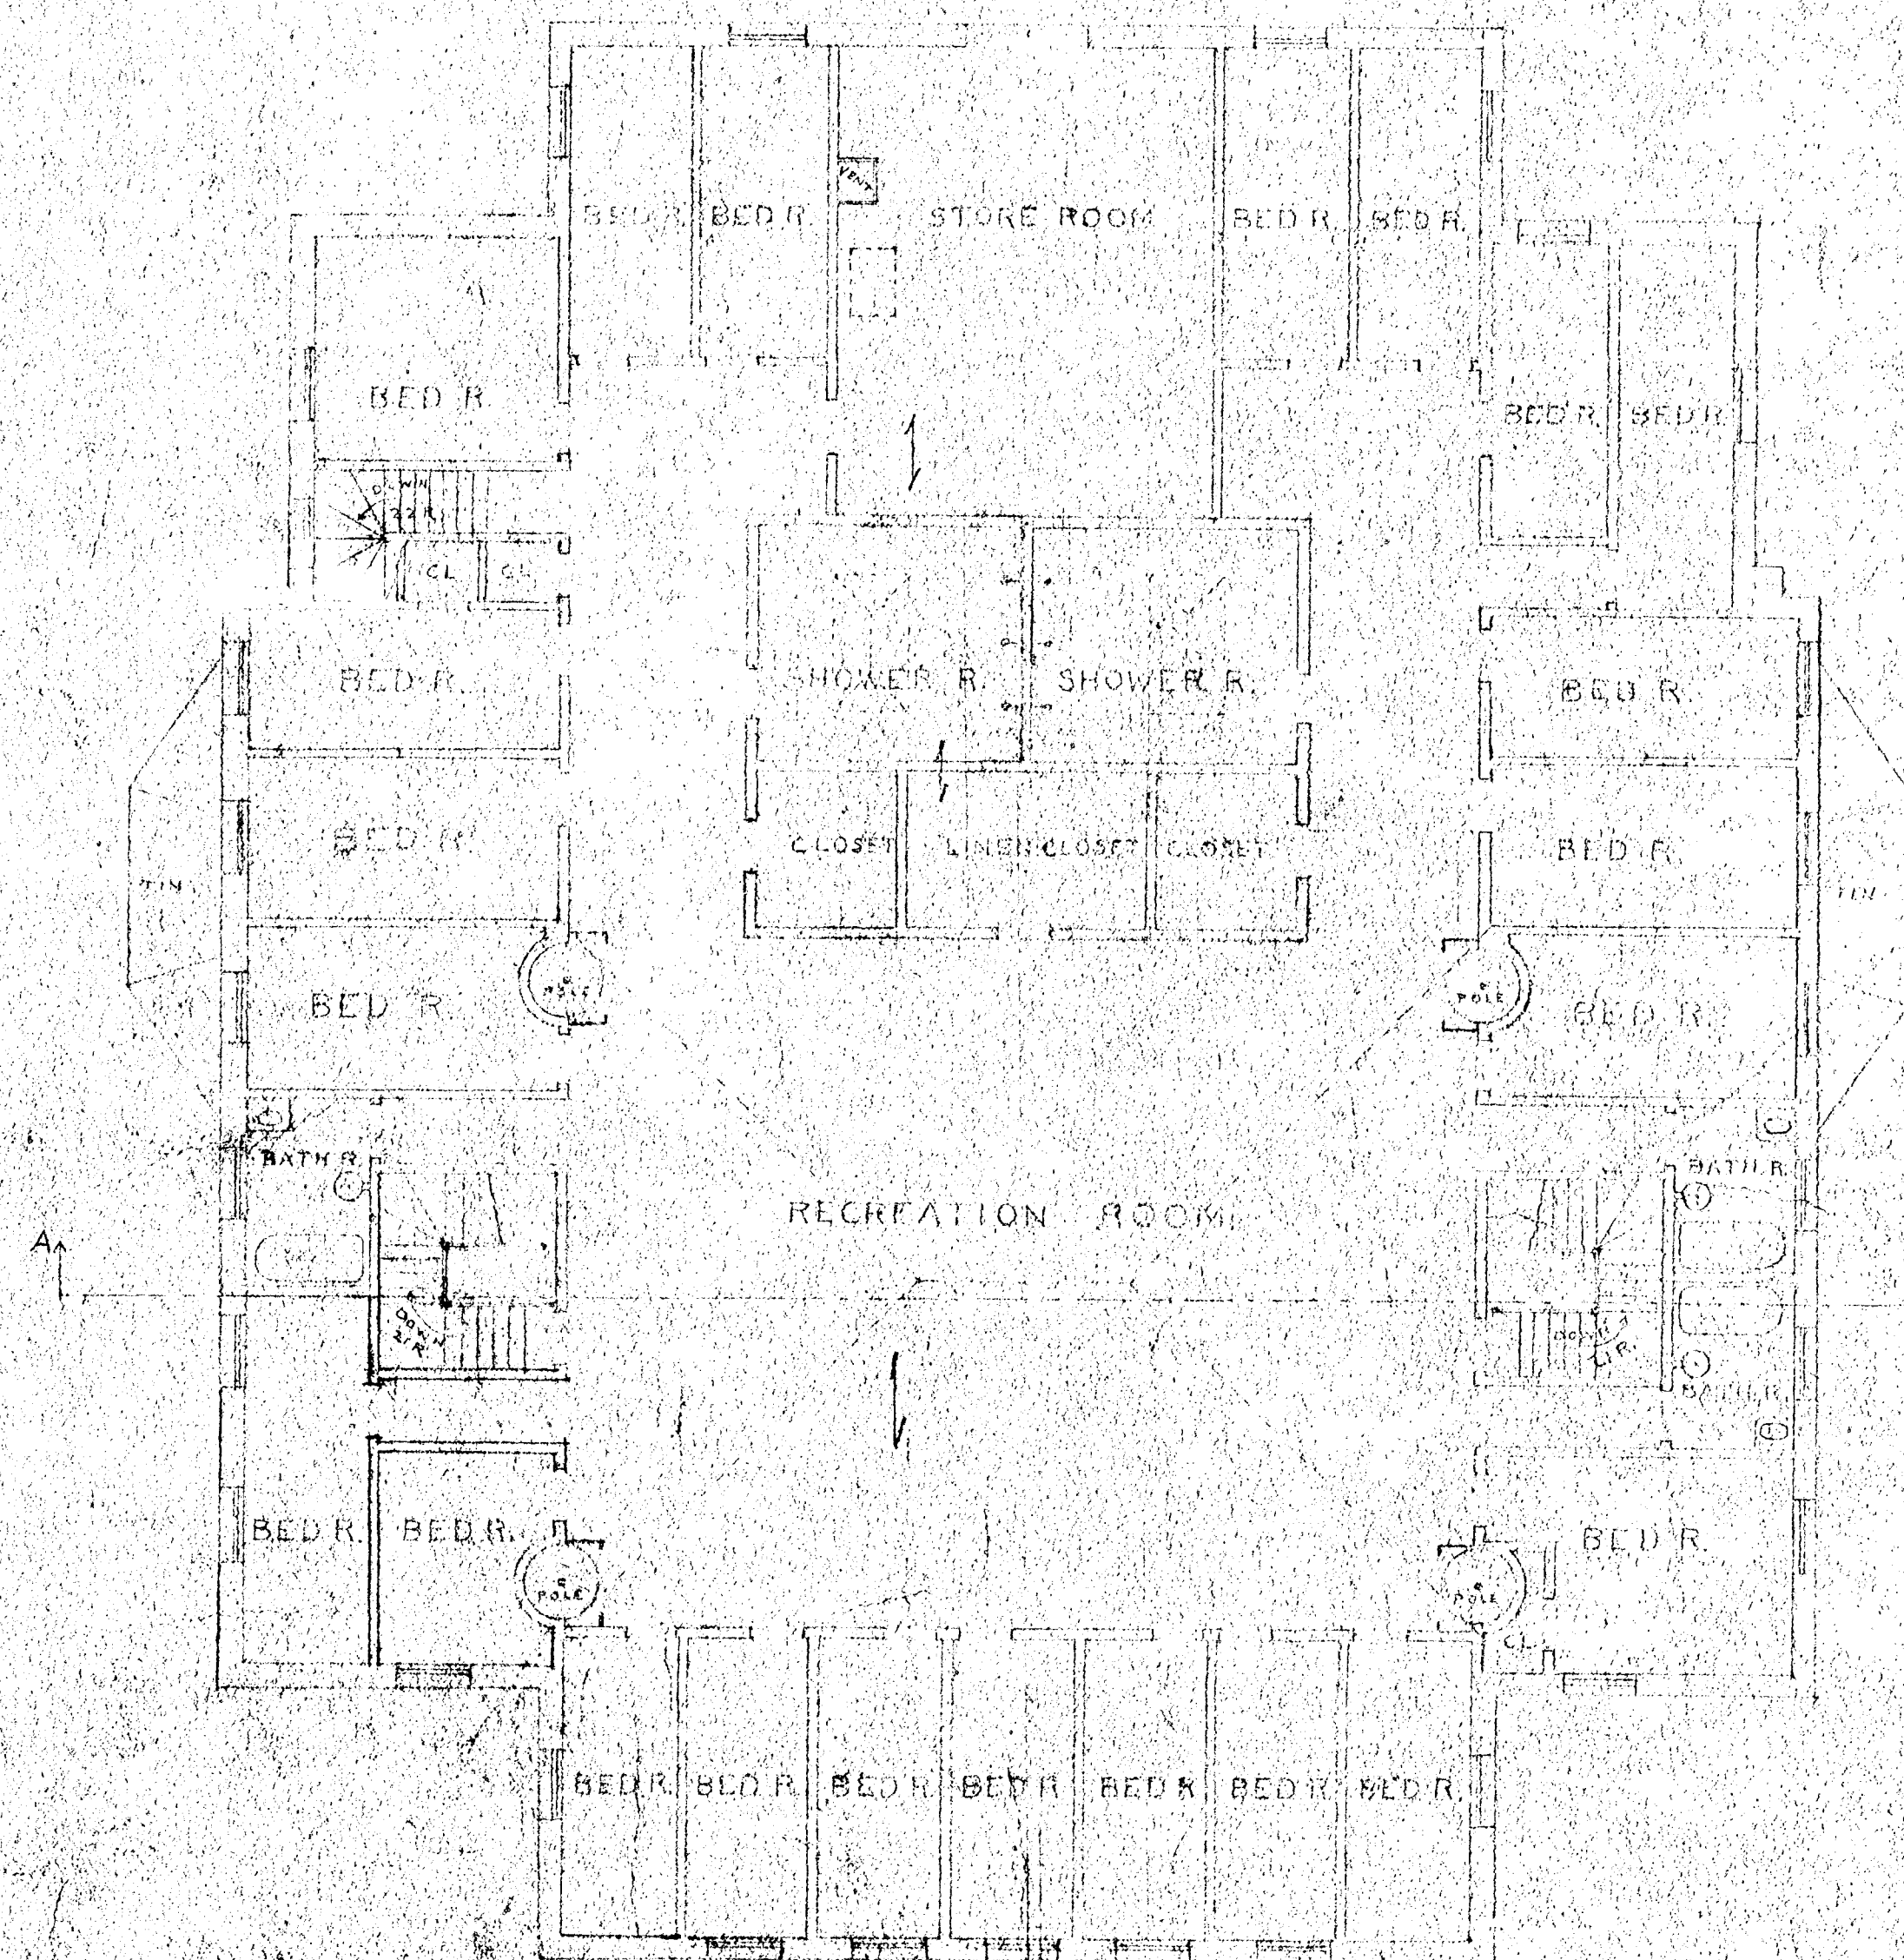


SECOND FLOOR PLAN.

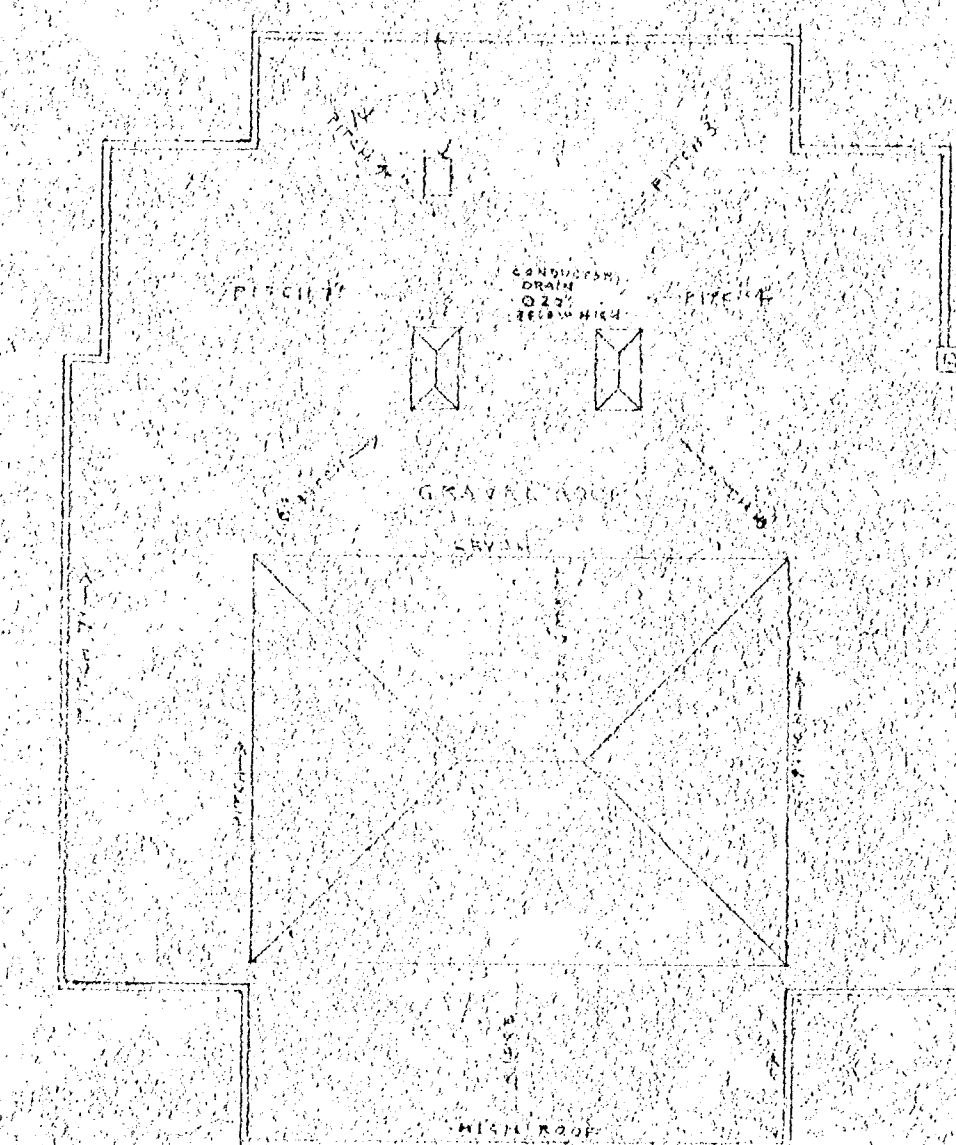

ROOF PLAN
1/4 in. = 1 foot

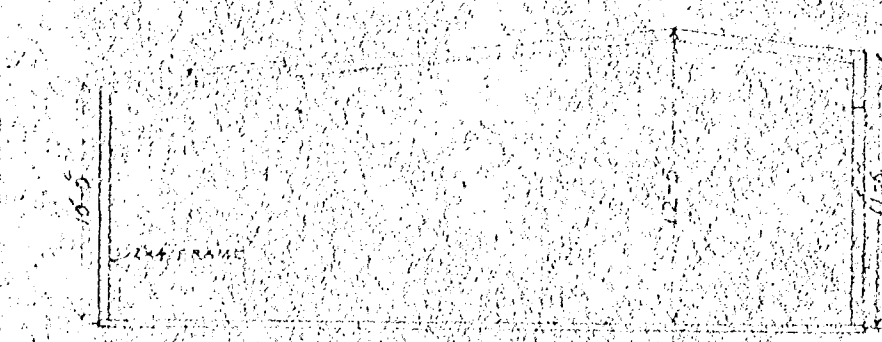

SECTION OR LINE PLAN

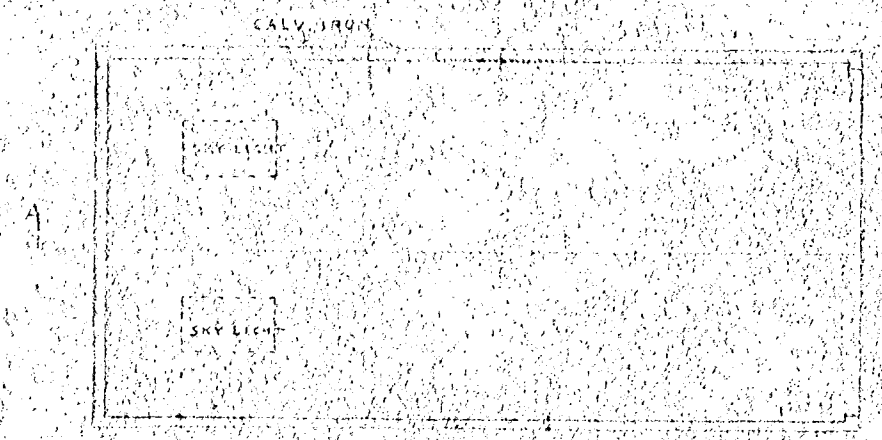

PLAN
GARAGE.