


NOTES:

1. BORING LOCATIONS SHOWN ON THIS DRAWING ARE APPROXIMATE. EXACT LOCATIONS WILL BE STAKED OUT BY CITY OF HARTFORD ENG. DEPT.
2. TEST PITS ARE NOT INCLUDED IN THIS CONTRACT.

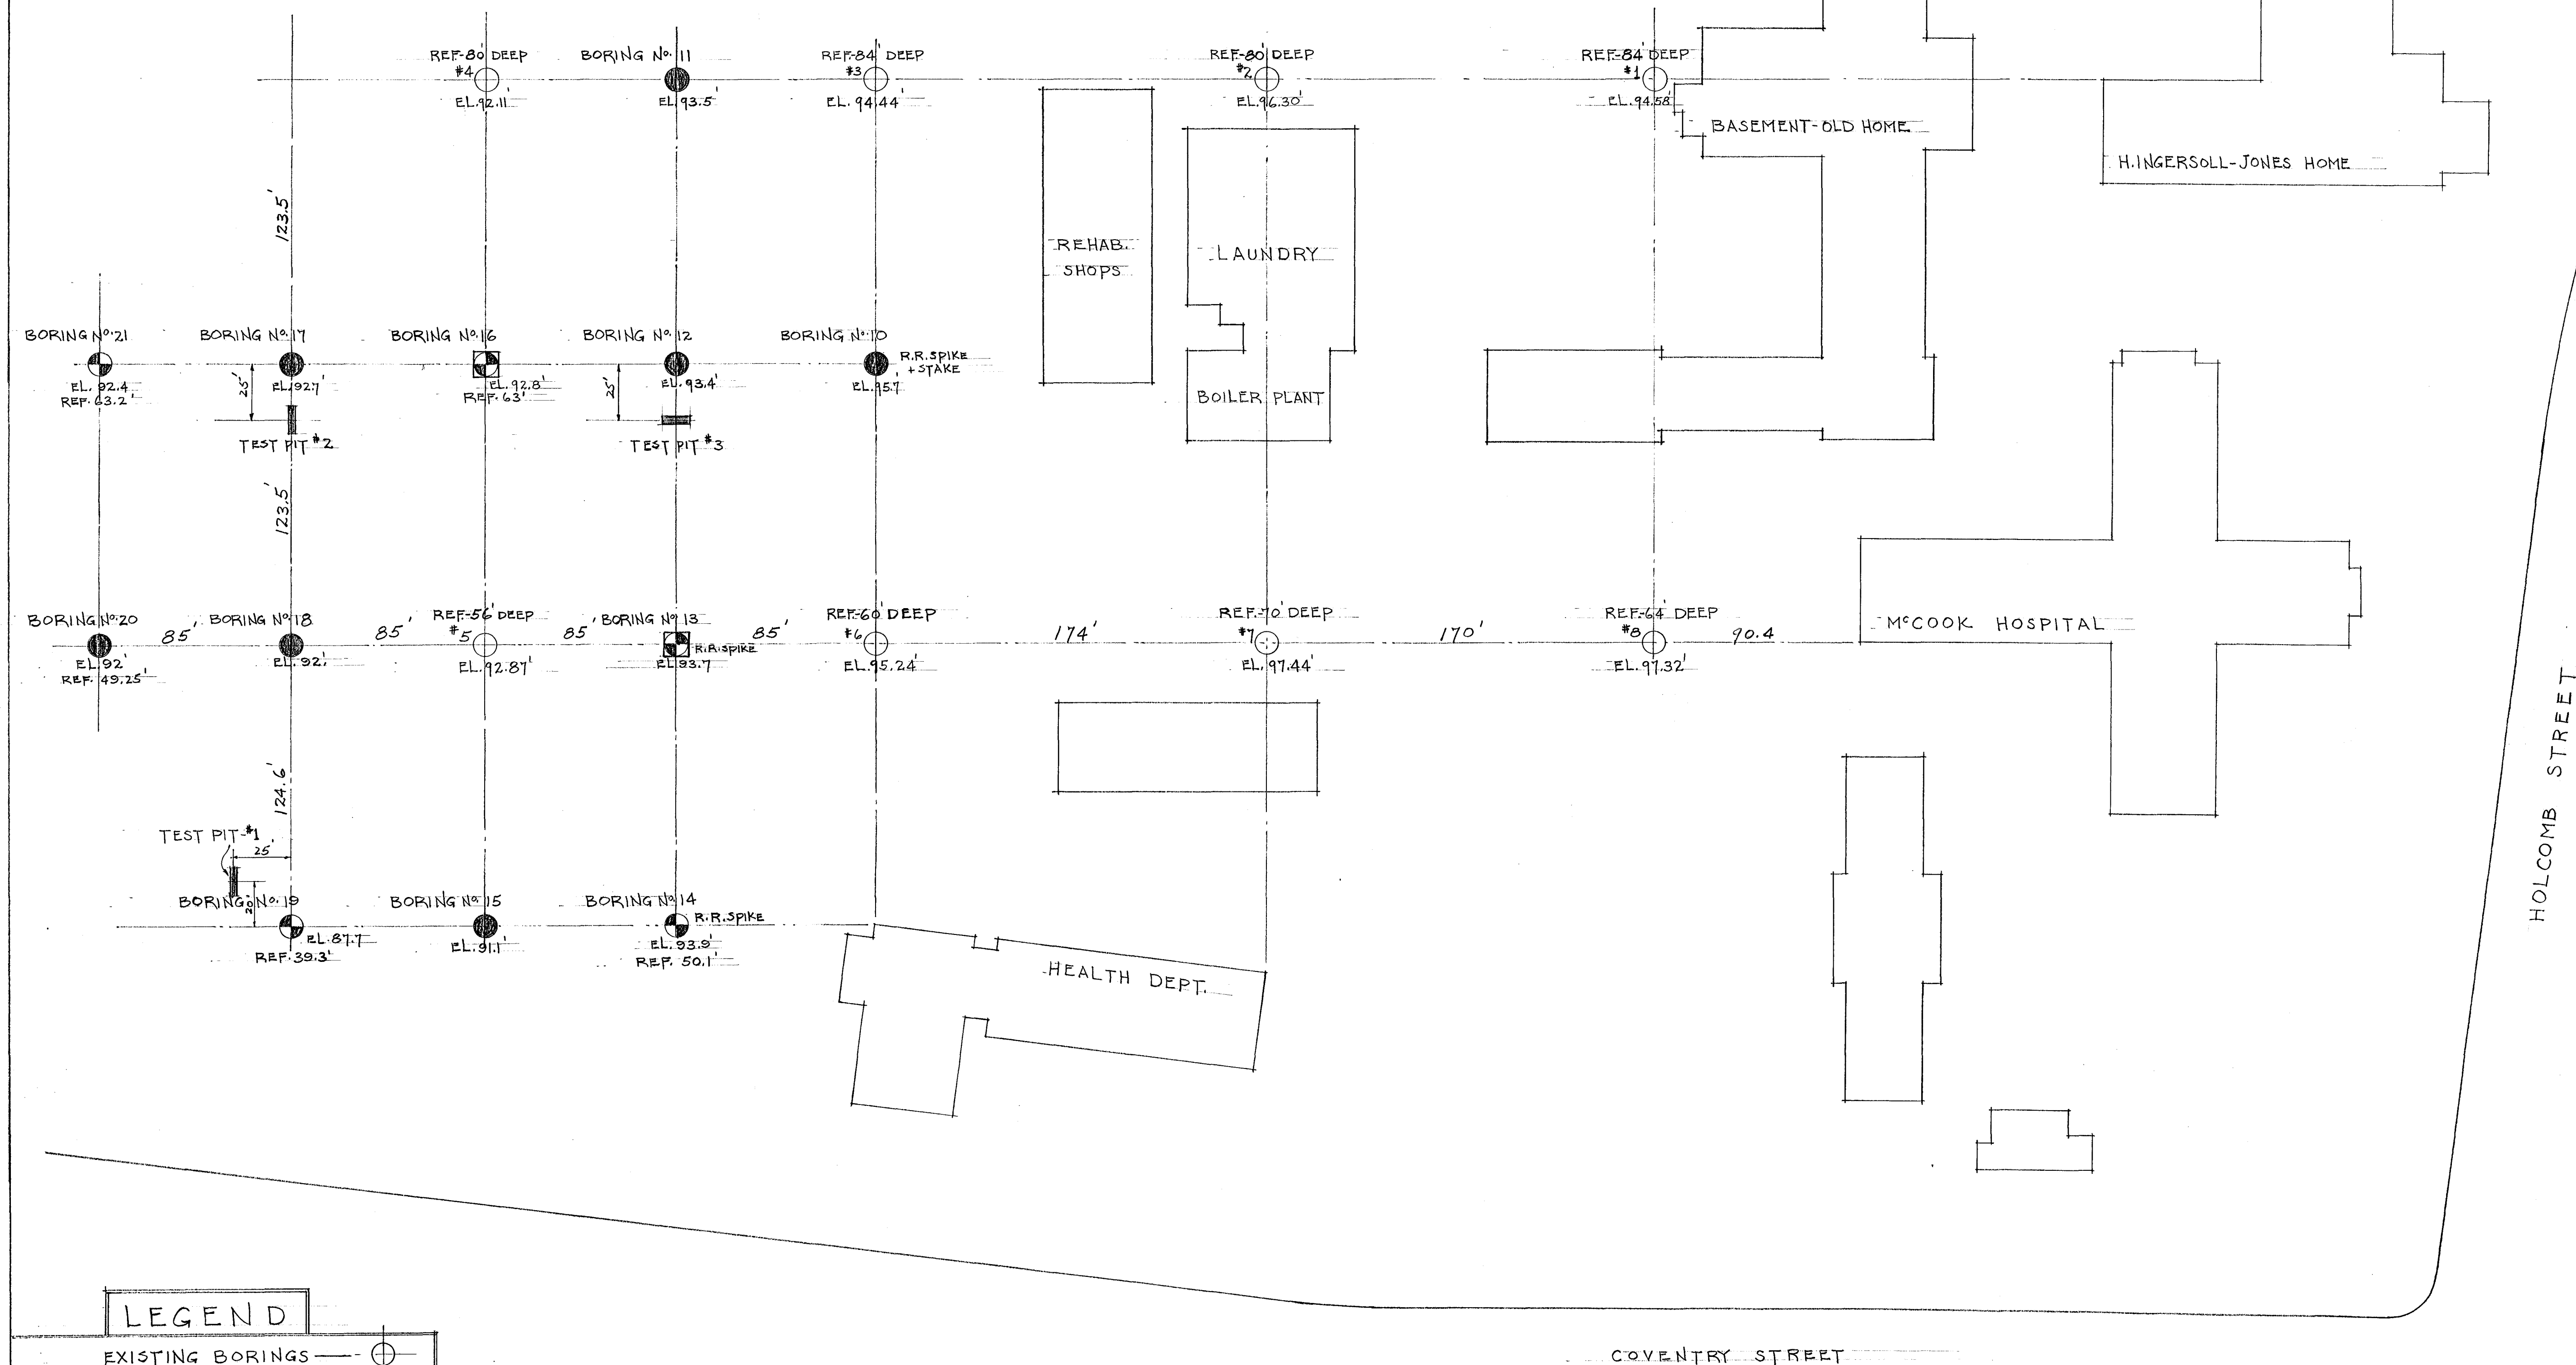

LEGEND

EXISTING BORINGS	⊕
DEEP HOLES	⊙
NEW BORINGS	⊗
UNDISTURBED SAMPLES	⊘
OTHERS	⊙

CITY OF HARTFORD, CONNECTICUT		
DEPARTMENT OF ENGINEERING		
ARCHITECTS - HUNTINGTON, DARBEE AND DOLLARD		
STRUCTURAL ENGINEER - ROBERT BOUNDS		
ADDITIONAL SUB-SURFACE BORING + SAMPLING		
PROPOSED BURDORF HEALTH CENTER		
HOLCOMB + COVENTRY STS. - HARTFORD, CONN.		
SUBMITTED	RECOMMENDED	APPROVED
Abel Briggers	Charles L. Lillard	Robert A. Bowers
CITY ARCHITECT	CITY ARCHITECT	CITY ENGINEER
DESIGN	DRAWN AHS	DAYBOOK NO. 09968
TRACED	CHECK	DATE FEB. 6, 1967

SCALE 1" = 40'-0"