


12-00
80

12-00
80

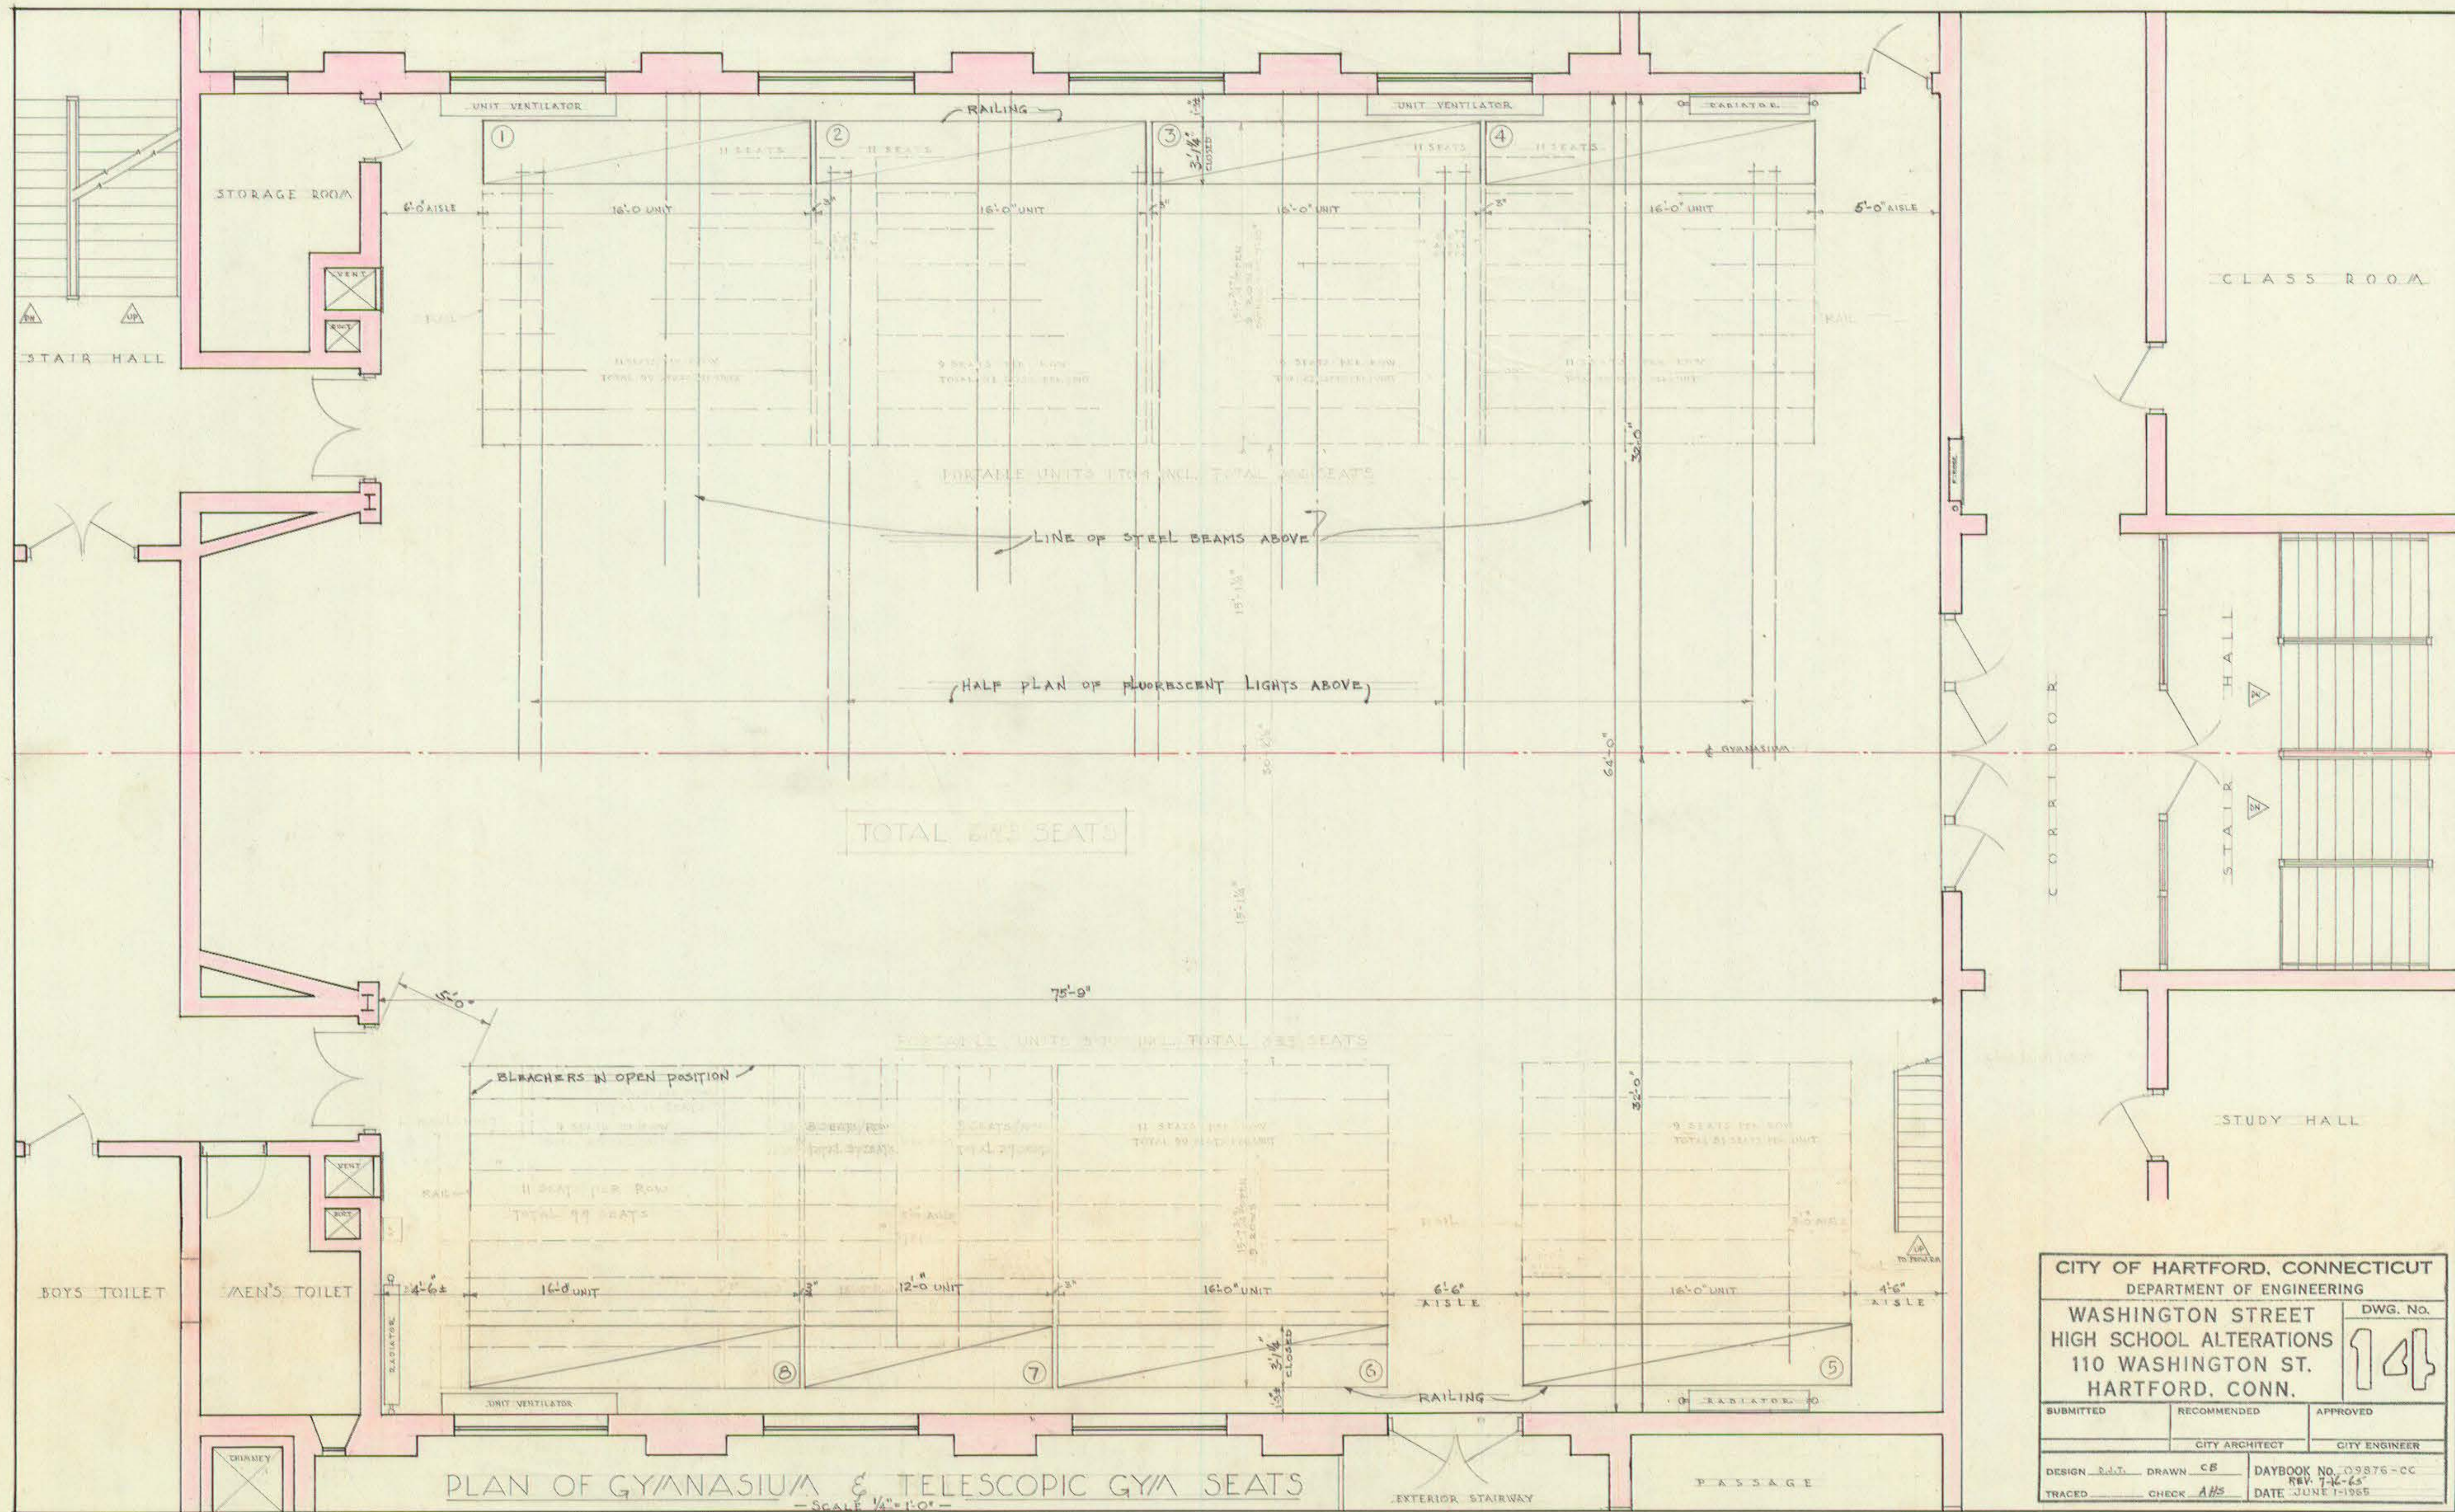

PLAN OF GYMNASIUM & TELESCOPIC GYM SEATS
- SCALE 1/4" = 1'-0" -

CITY OF HARTFORD, CONNECTICUT DEPARTMENT OF ENGINEERING		
WASHINGTON STREET HIGH SCHOOL ALTERATIONS 110 WASHINGTON ST. HARTFORD, CONN.		DWG. No. 141
SUBMITTED	RECOMMENDED	APPROVED
CITY ARCHITECT		CITY ENGINEER
DESIGN <u>ADD</u>	DRAWN <u>CB</u>	DAYBOOK No. 03876-CC
TRACED	CHECK <u>AHS</u>	REV. 7-16-65 DATE JUNE 1-1965