


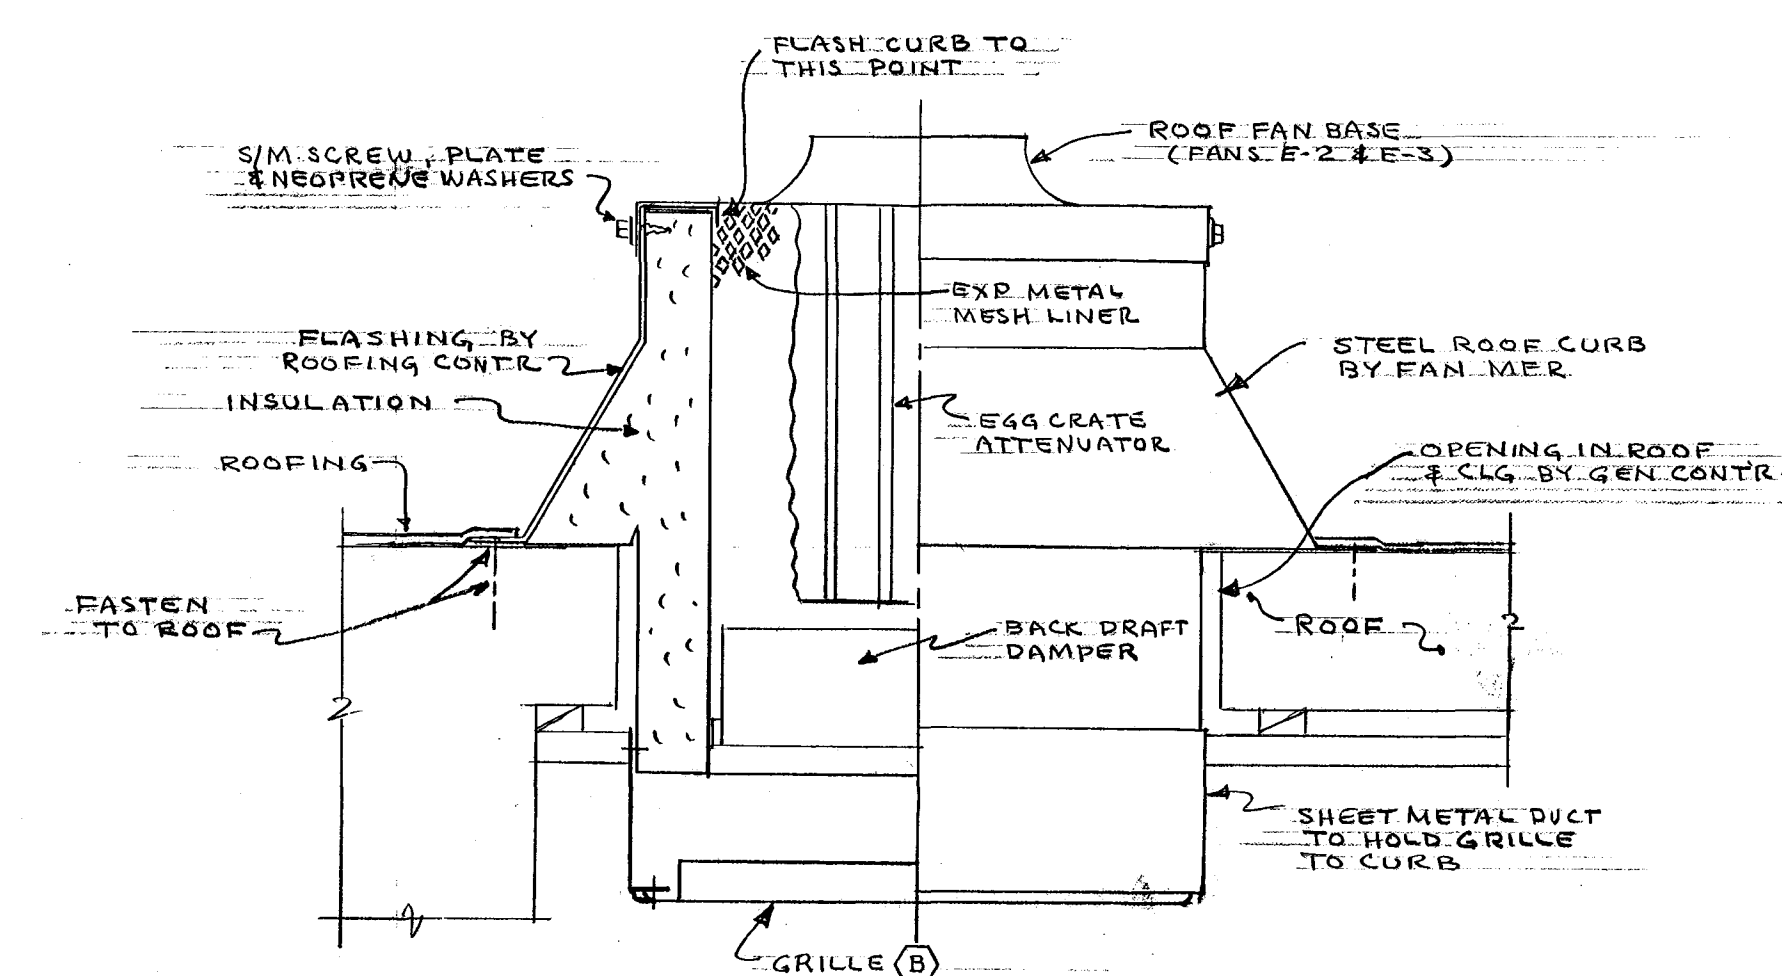

VERIFY EXISTING
CONDITIONS AND
DIMENSIONS AT
BUILDING

CITY OF HARTFORD, CONNECTICUT DEPARTMENT OF LICENSING			
WASHINGTON STREET HIGH SCHOOL 110 WASHINGTON ST. HARTFORD, CT 06106			DW- RD HV 
REG <i>Bob Ryan</i>	RENEWAL <i>Danell Twissell</i>	RE-TEST <i>Patricia Bayard</i>	
DATE: <i>10-2-76</i>		DATE: <i>10-2-76</i>	
CLASS: <i>P-D-P</i>	CLASS: <i>P-D-P</i>	CLASS: <i>09876-U</i>	
EXPIRATION: <i>10-2-77</i>	EXPIRATION: <i>10-2-77</i>	EXPIRATION: <i>APR. 7-1965</i>	