


ARSENAL SCHOOL.

TEMPORARY SHORING

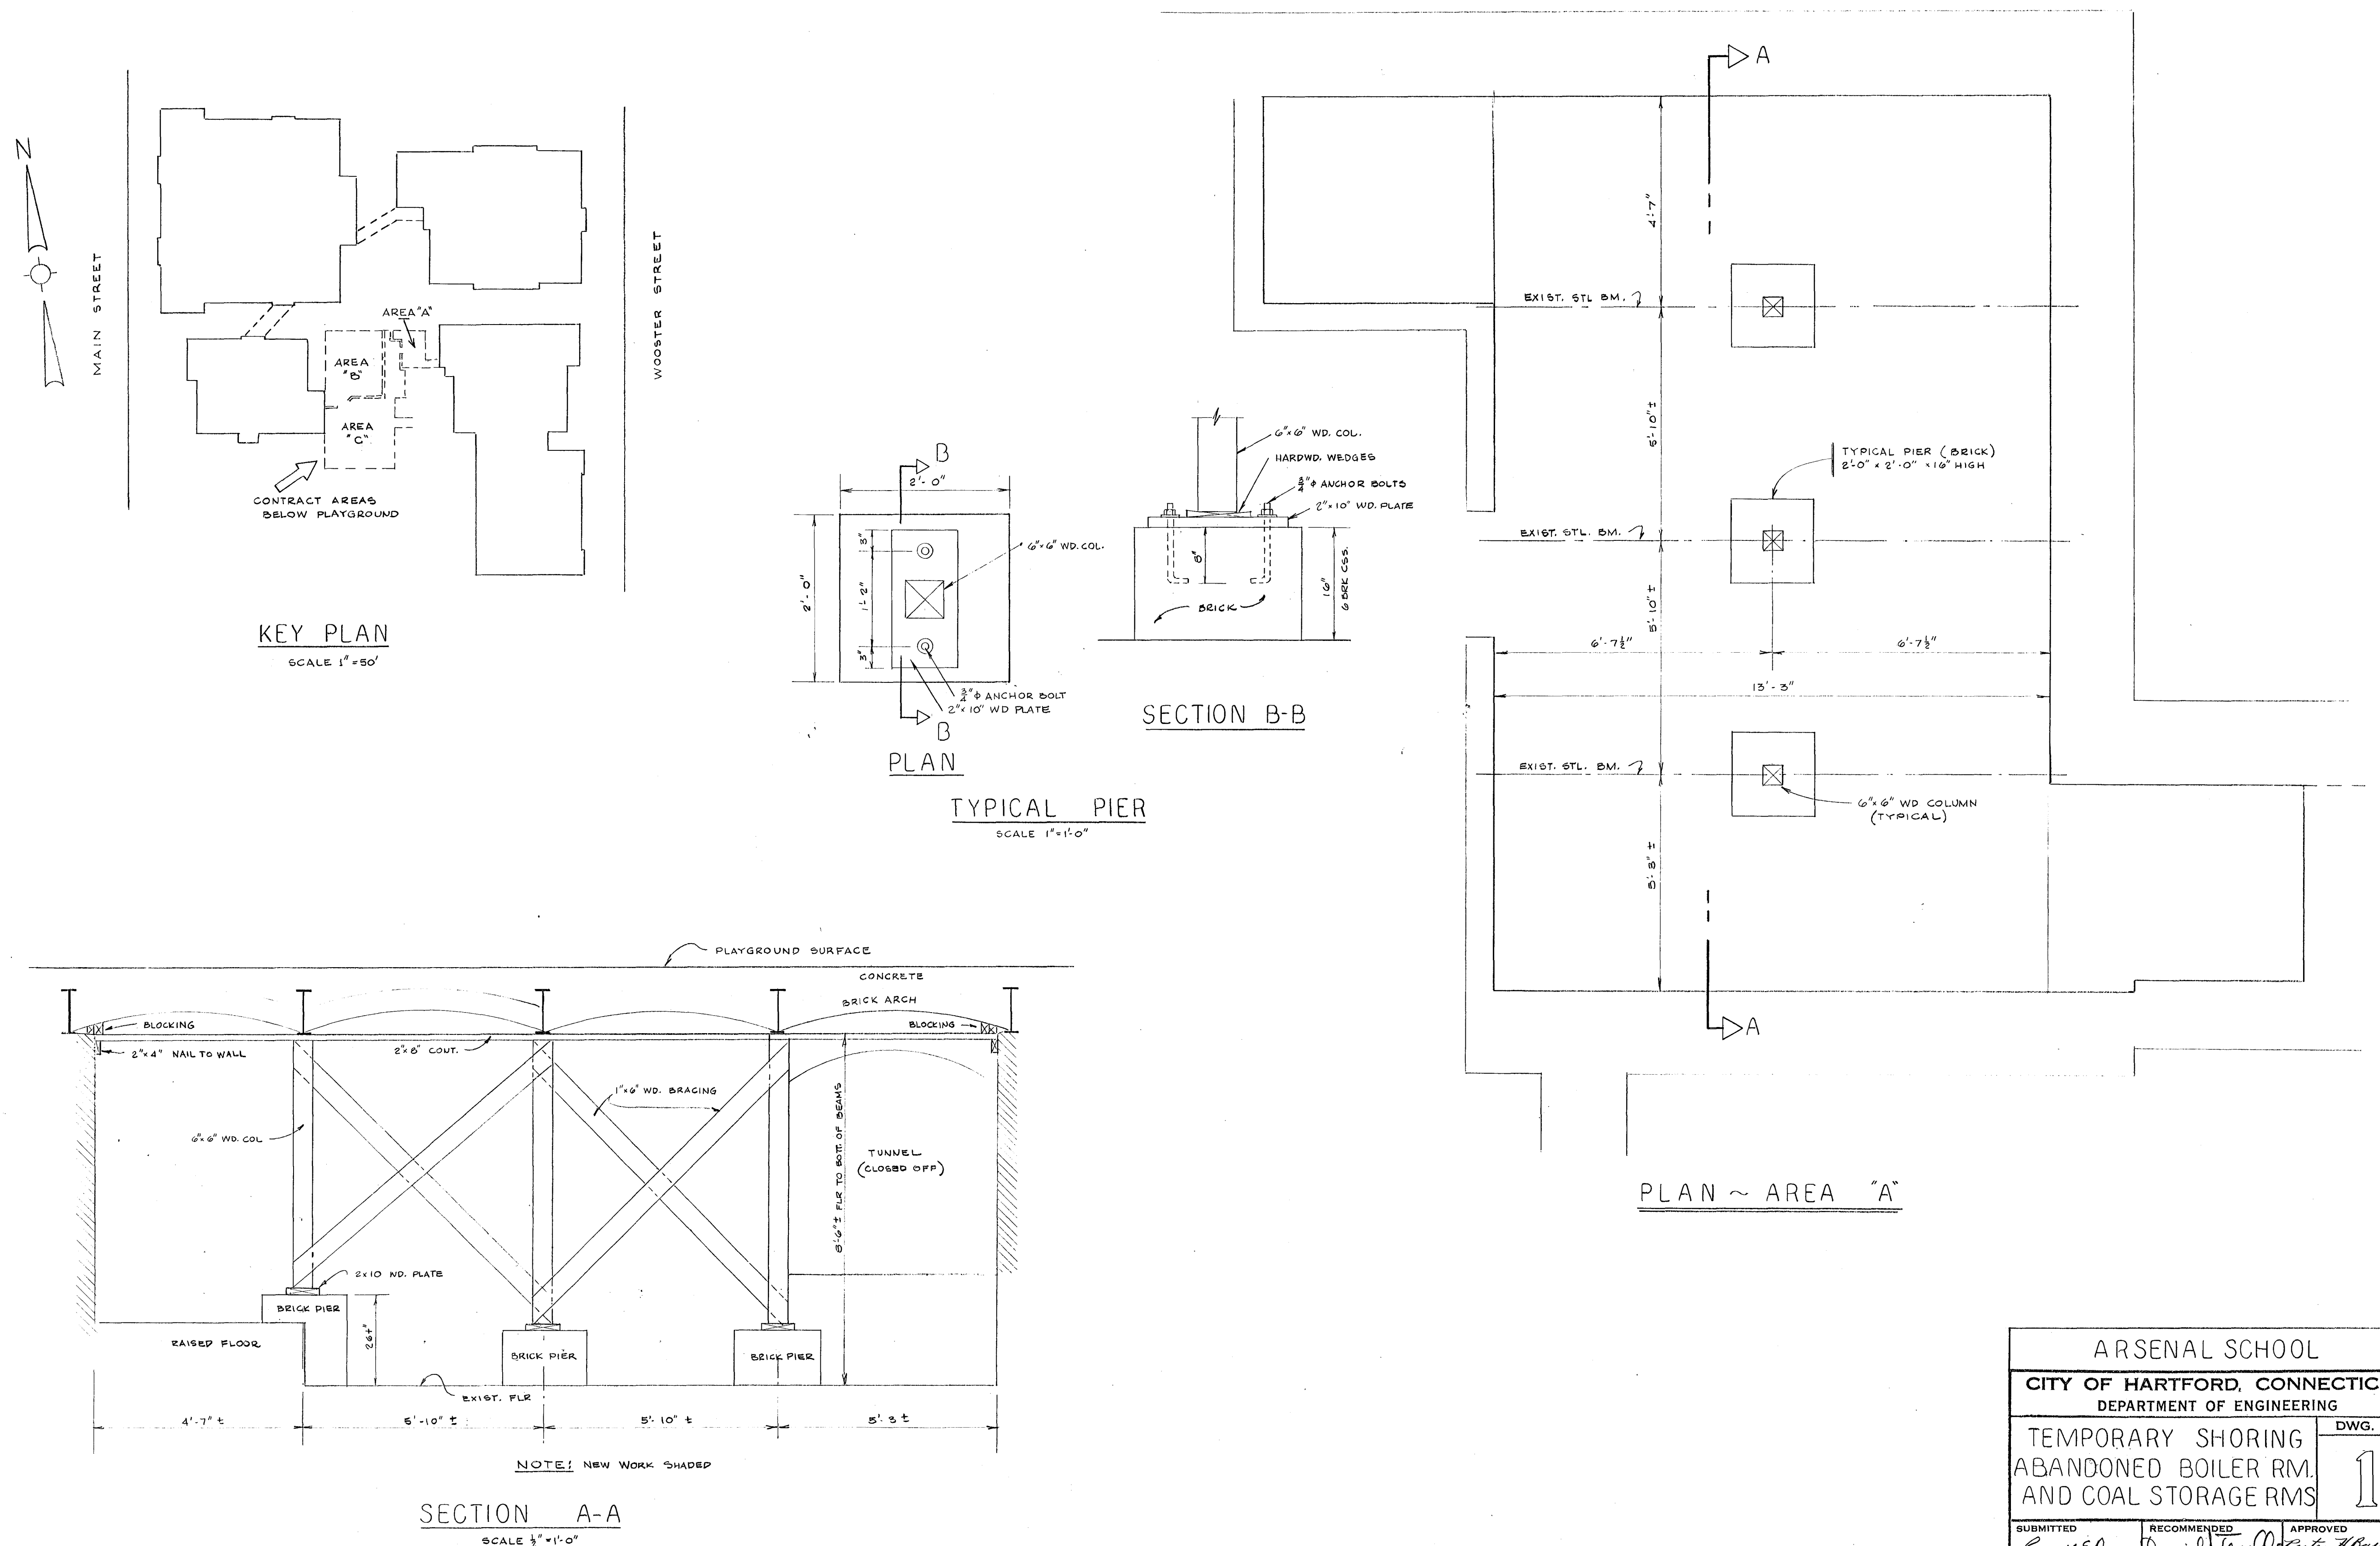

ARSENAL SCHOOL			
CITY OF HARTFORD, CONNECTICUT			
DEPARTMENT OF ENGINEERING			
TEMPORARY SHORING ABANDONED BOILER RM. AND COAL STORAGE RMS			DWG. No. 1
SUBMITTED <i>Amelia Borg</i>	RECOMMENDED <i>Daniel Carroll</i> CITY ARCHITECT	APPROVED <i>Robert A. Burrows</i> CITY ENGINEER	
DESIGN <i>R.E.D.</i>	DRAWN <i>R.E.D.</i>	DAYBOOK NO. 010037 A	
TRACED	CHECK	DATE JUNE 5, 1968	