


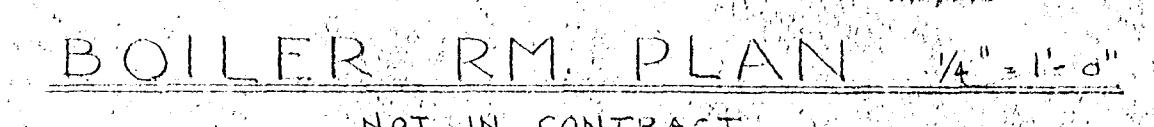

FIXTURE SCHEDULE			
TYPE	MANUFACTURER'S CATALOG #	LAMPS	REMARKS
A	LITHONIA # 2G 440-RH	FOUR F40CW	SEE TYPICAL WIRING DETAIL
B	LITHONIA # WA 440-RH	FOUR F40CW	" " " "
C	LITHONIA # BTCC 140RH	TWO F40CW	" " " "
C-1	LITHONIA # CC 140RH	ONE F40CW	" " " "
C-2	LITHONIA # CC 140-RH	ONE F40CW	WALL MTD
D	DAYBRITE # 5240W	TWO F40CW	WALL MTD OVER MIRROR
D-1	DAYBRITE # 5220W	TWO 2FT TRIGGER ST	WALL MTD OVER MIRROR
E	EXISTING, TO REMAIN		
F	LITHONIA # DAC 115	G.E. # 150R/A	WALL MTD 12" BELOW CEILING
F-1	LITHONIA # DAC 215	TWO 150W R40 FL	" " 12" " "
G	LITHONIA # AL 4	ONE 40W LR	" " 15" ABOVE FLOOR
H	H & H # 860	ONE 100W LR	



PANEL "C"

VERIFY EXISTING
CONDITIONS AND
DIMENSIONS AT
BUILDING