


16  
87.8

16  
87.8

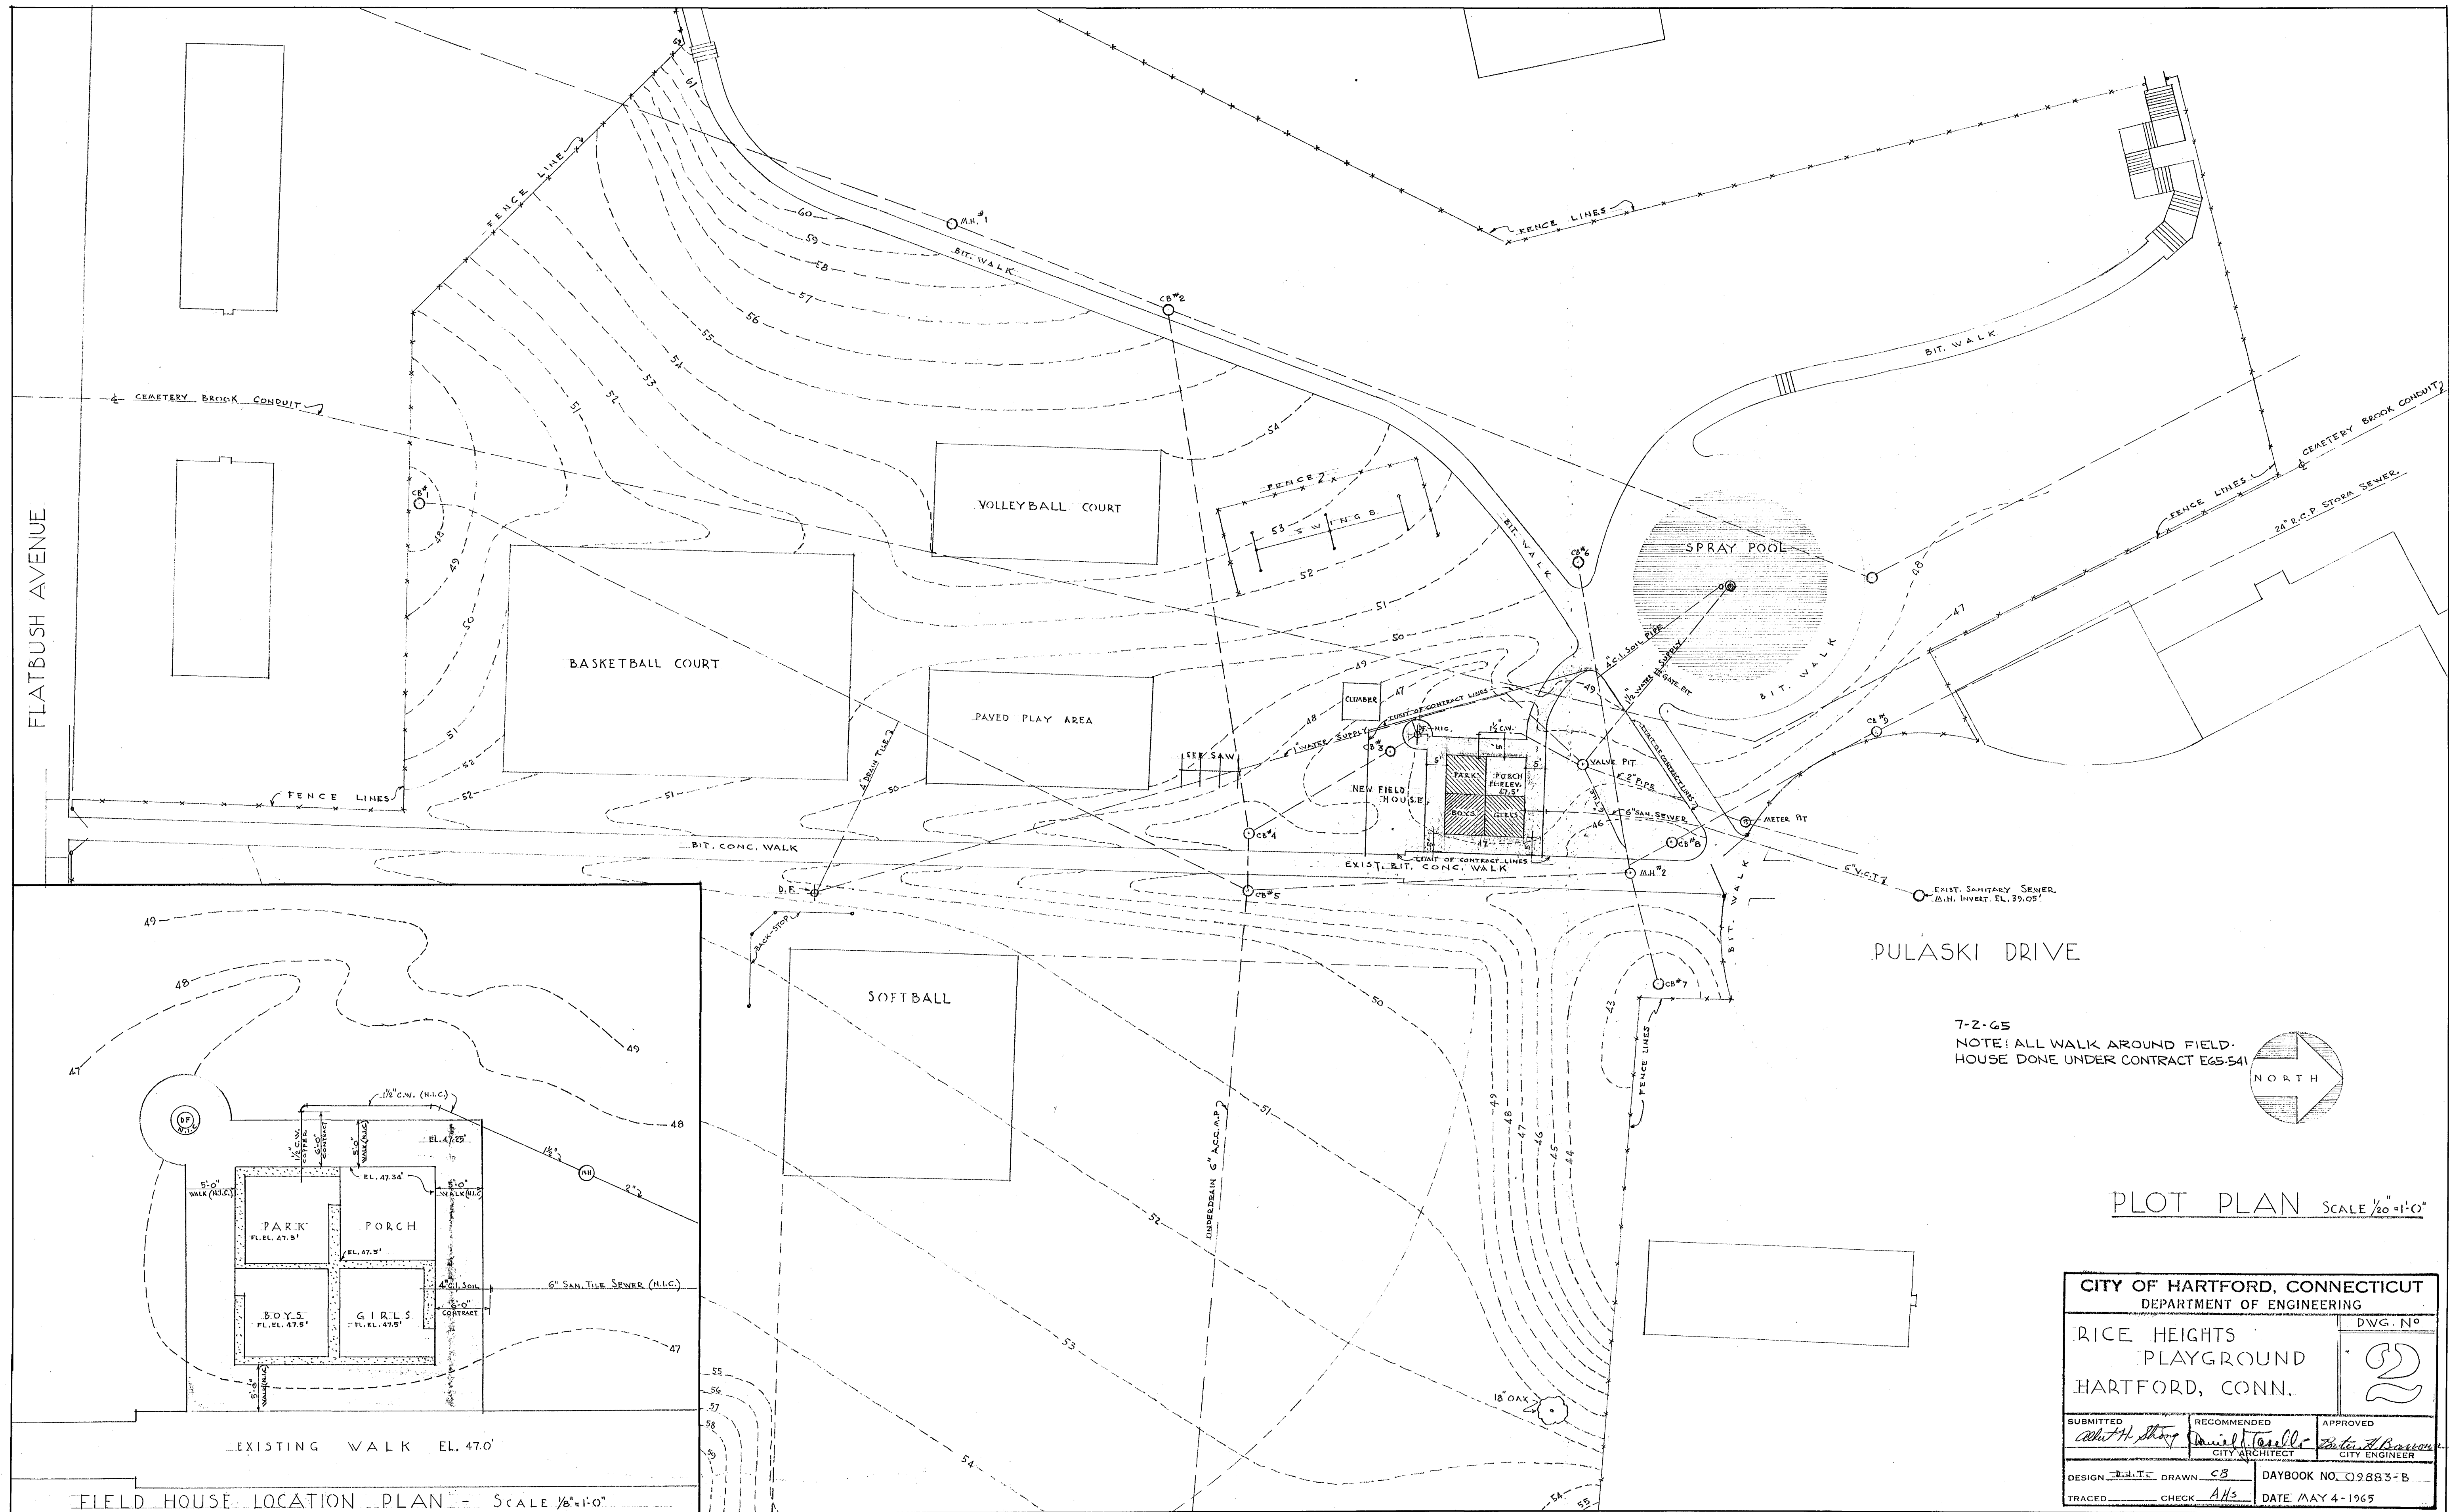

|                                                            |                                                           |                                                       |
|------------------------------------------------------------|-----------------------------------------------------------|-------------------------------------------------------|
| CITY OF HARTFORD, CONNECTICUT<br>DEPARTMENT OF ENGINEERING |                                                           |                                                       |
| RICE HEIGHTS<br>PLAYGROUND<br>HARTFORD, CONN.              |                                                           | DWG. No.<br><b>2</b>                                  |
| SUBMITTED<br><i>Robert H. May</i><br>CITY ARCHITECT        | RECOMMENDED<br><i>Samuel J. Casella</i><br>CITY ARCHITECT | APPROVED<br><i>Robert J. Barrows</i><br>CITY ENGINEER |
| DESIGN <i>R.H.M.</i> DRAWN <i>CB</i>                       | DAYBOOK NO. 09883-B                                       |                                                       |
| TRACED _____ CHECK <i>AHs</i>                              | DATE MAY 4-1965                                           |                                                       |

16  
87.8

16  
87.8