
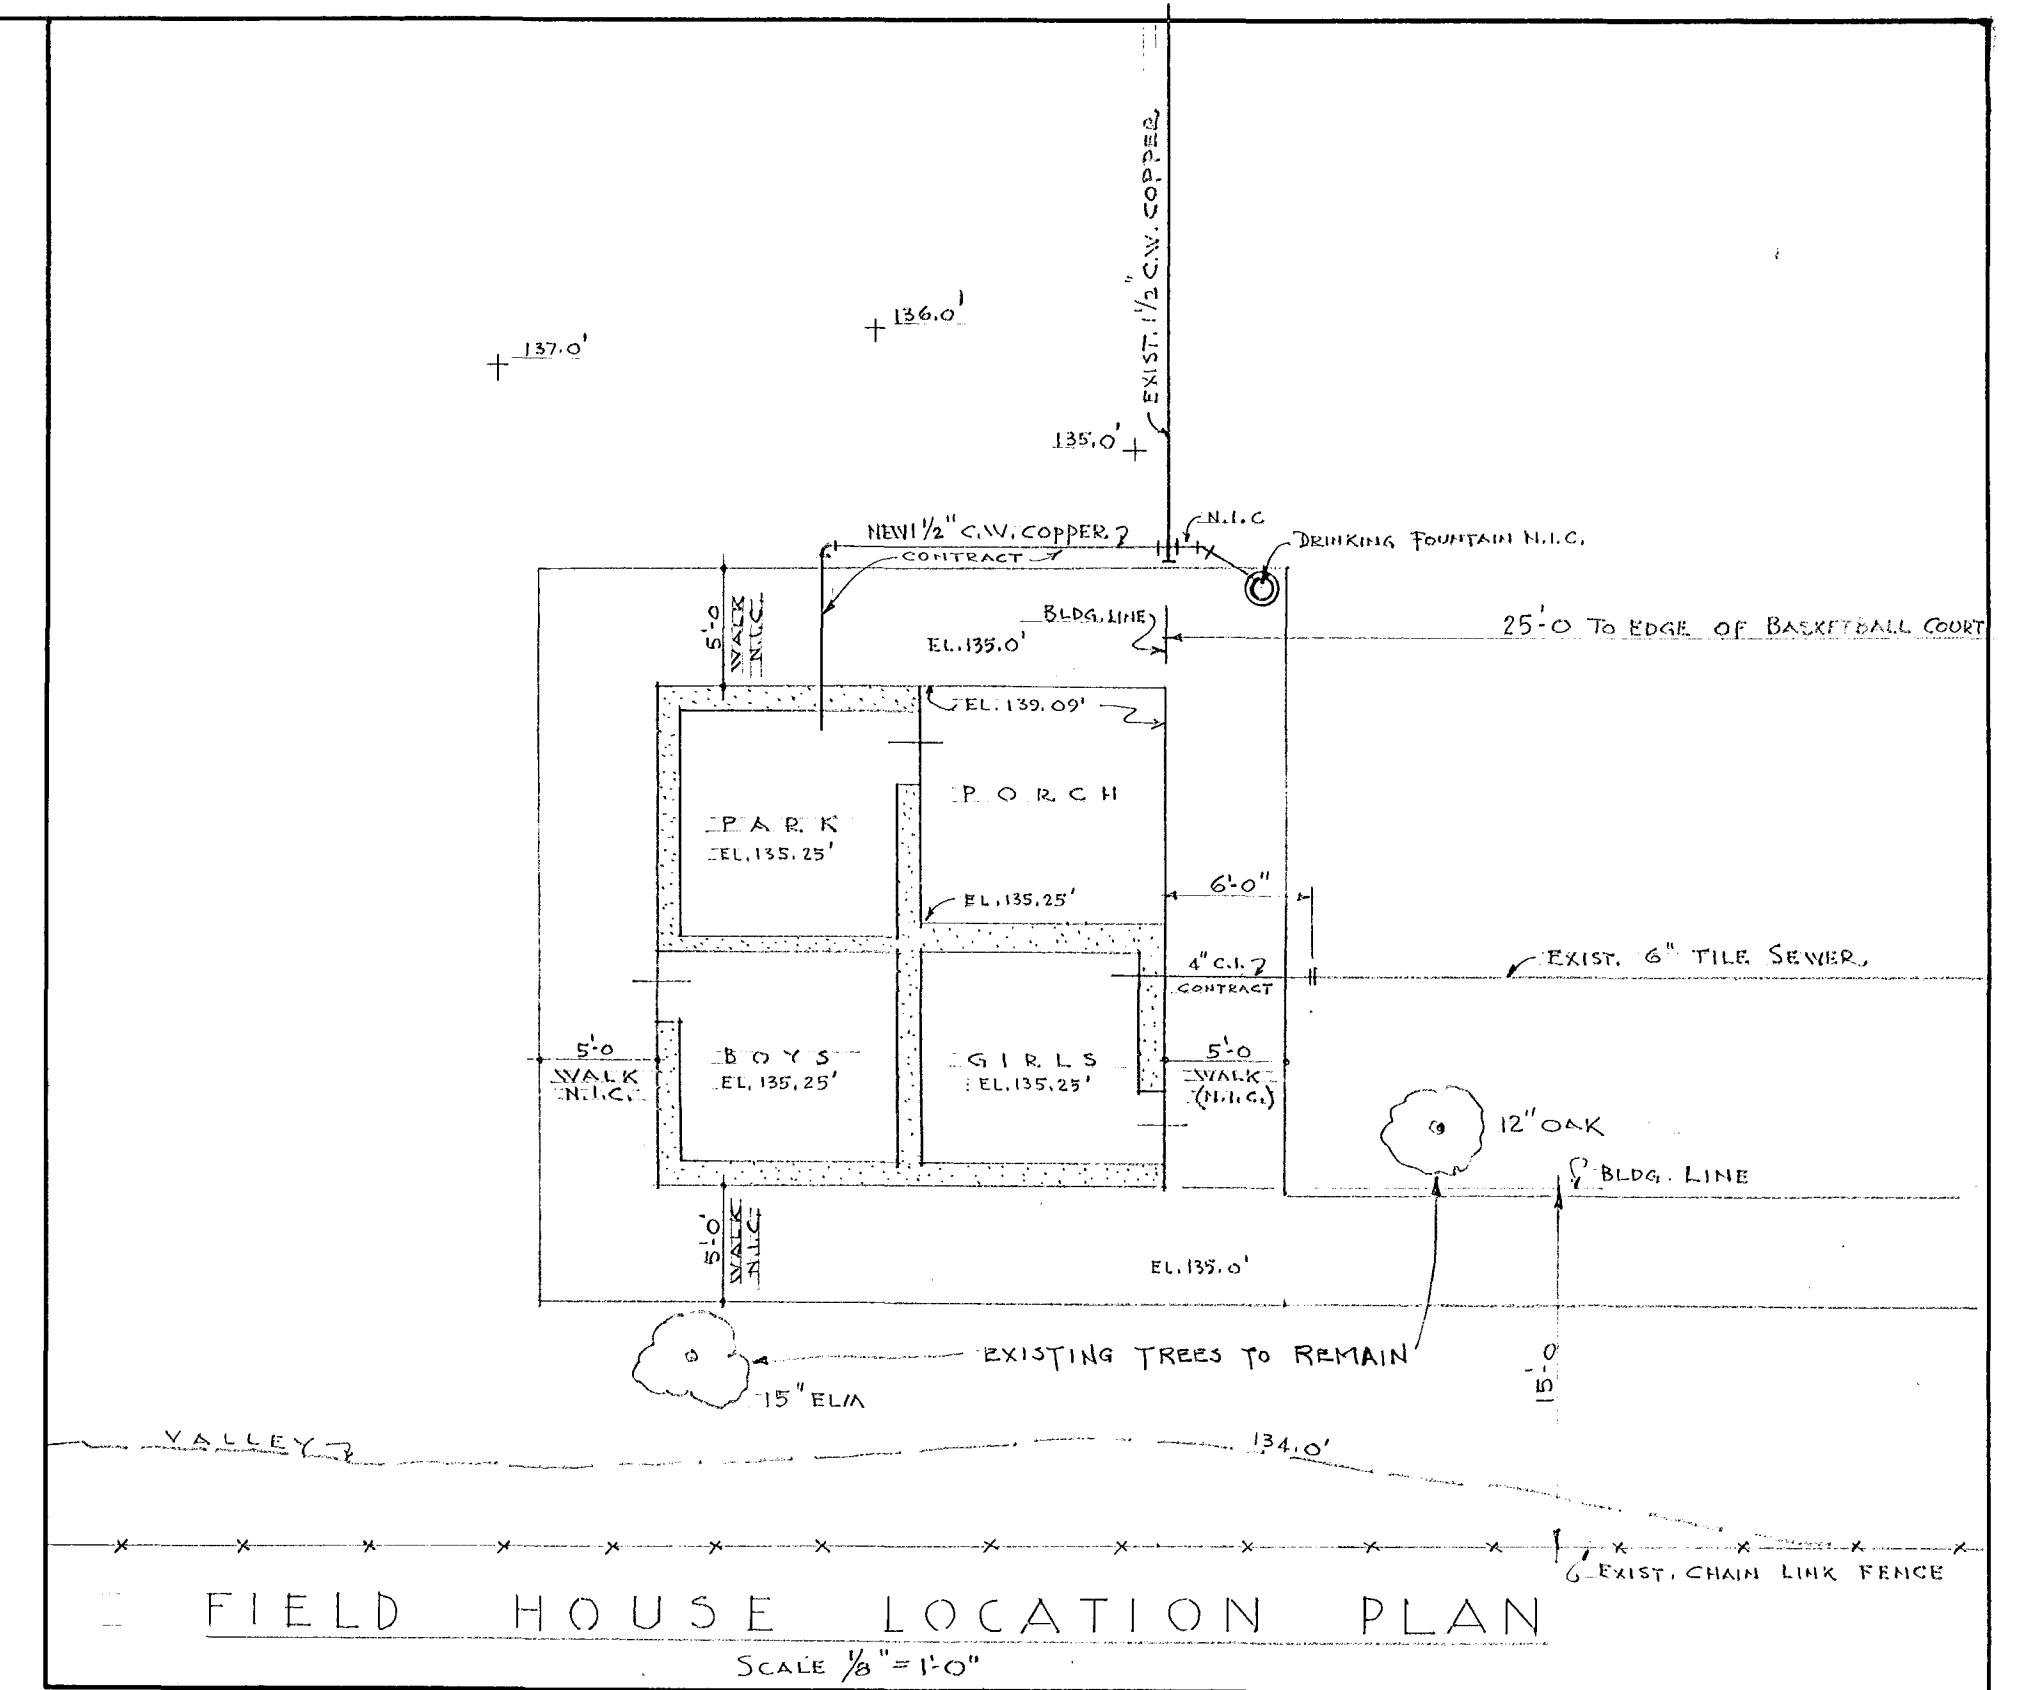


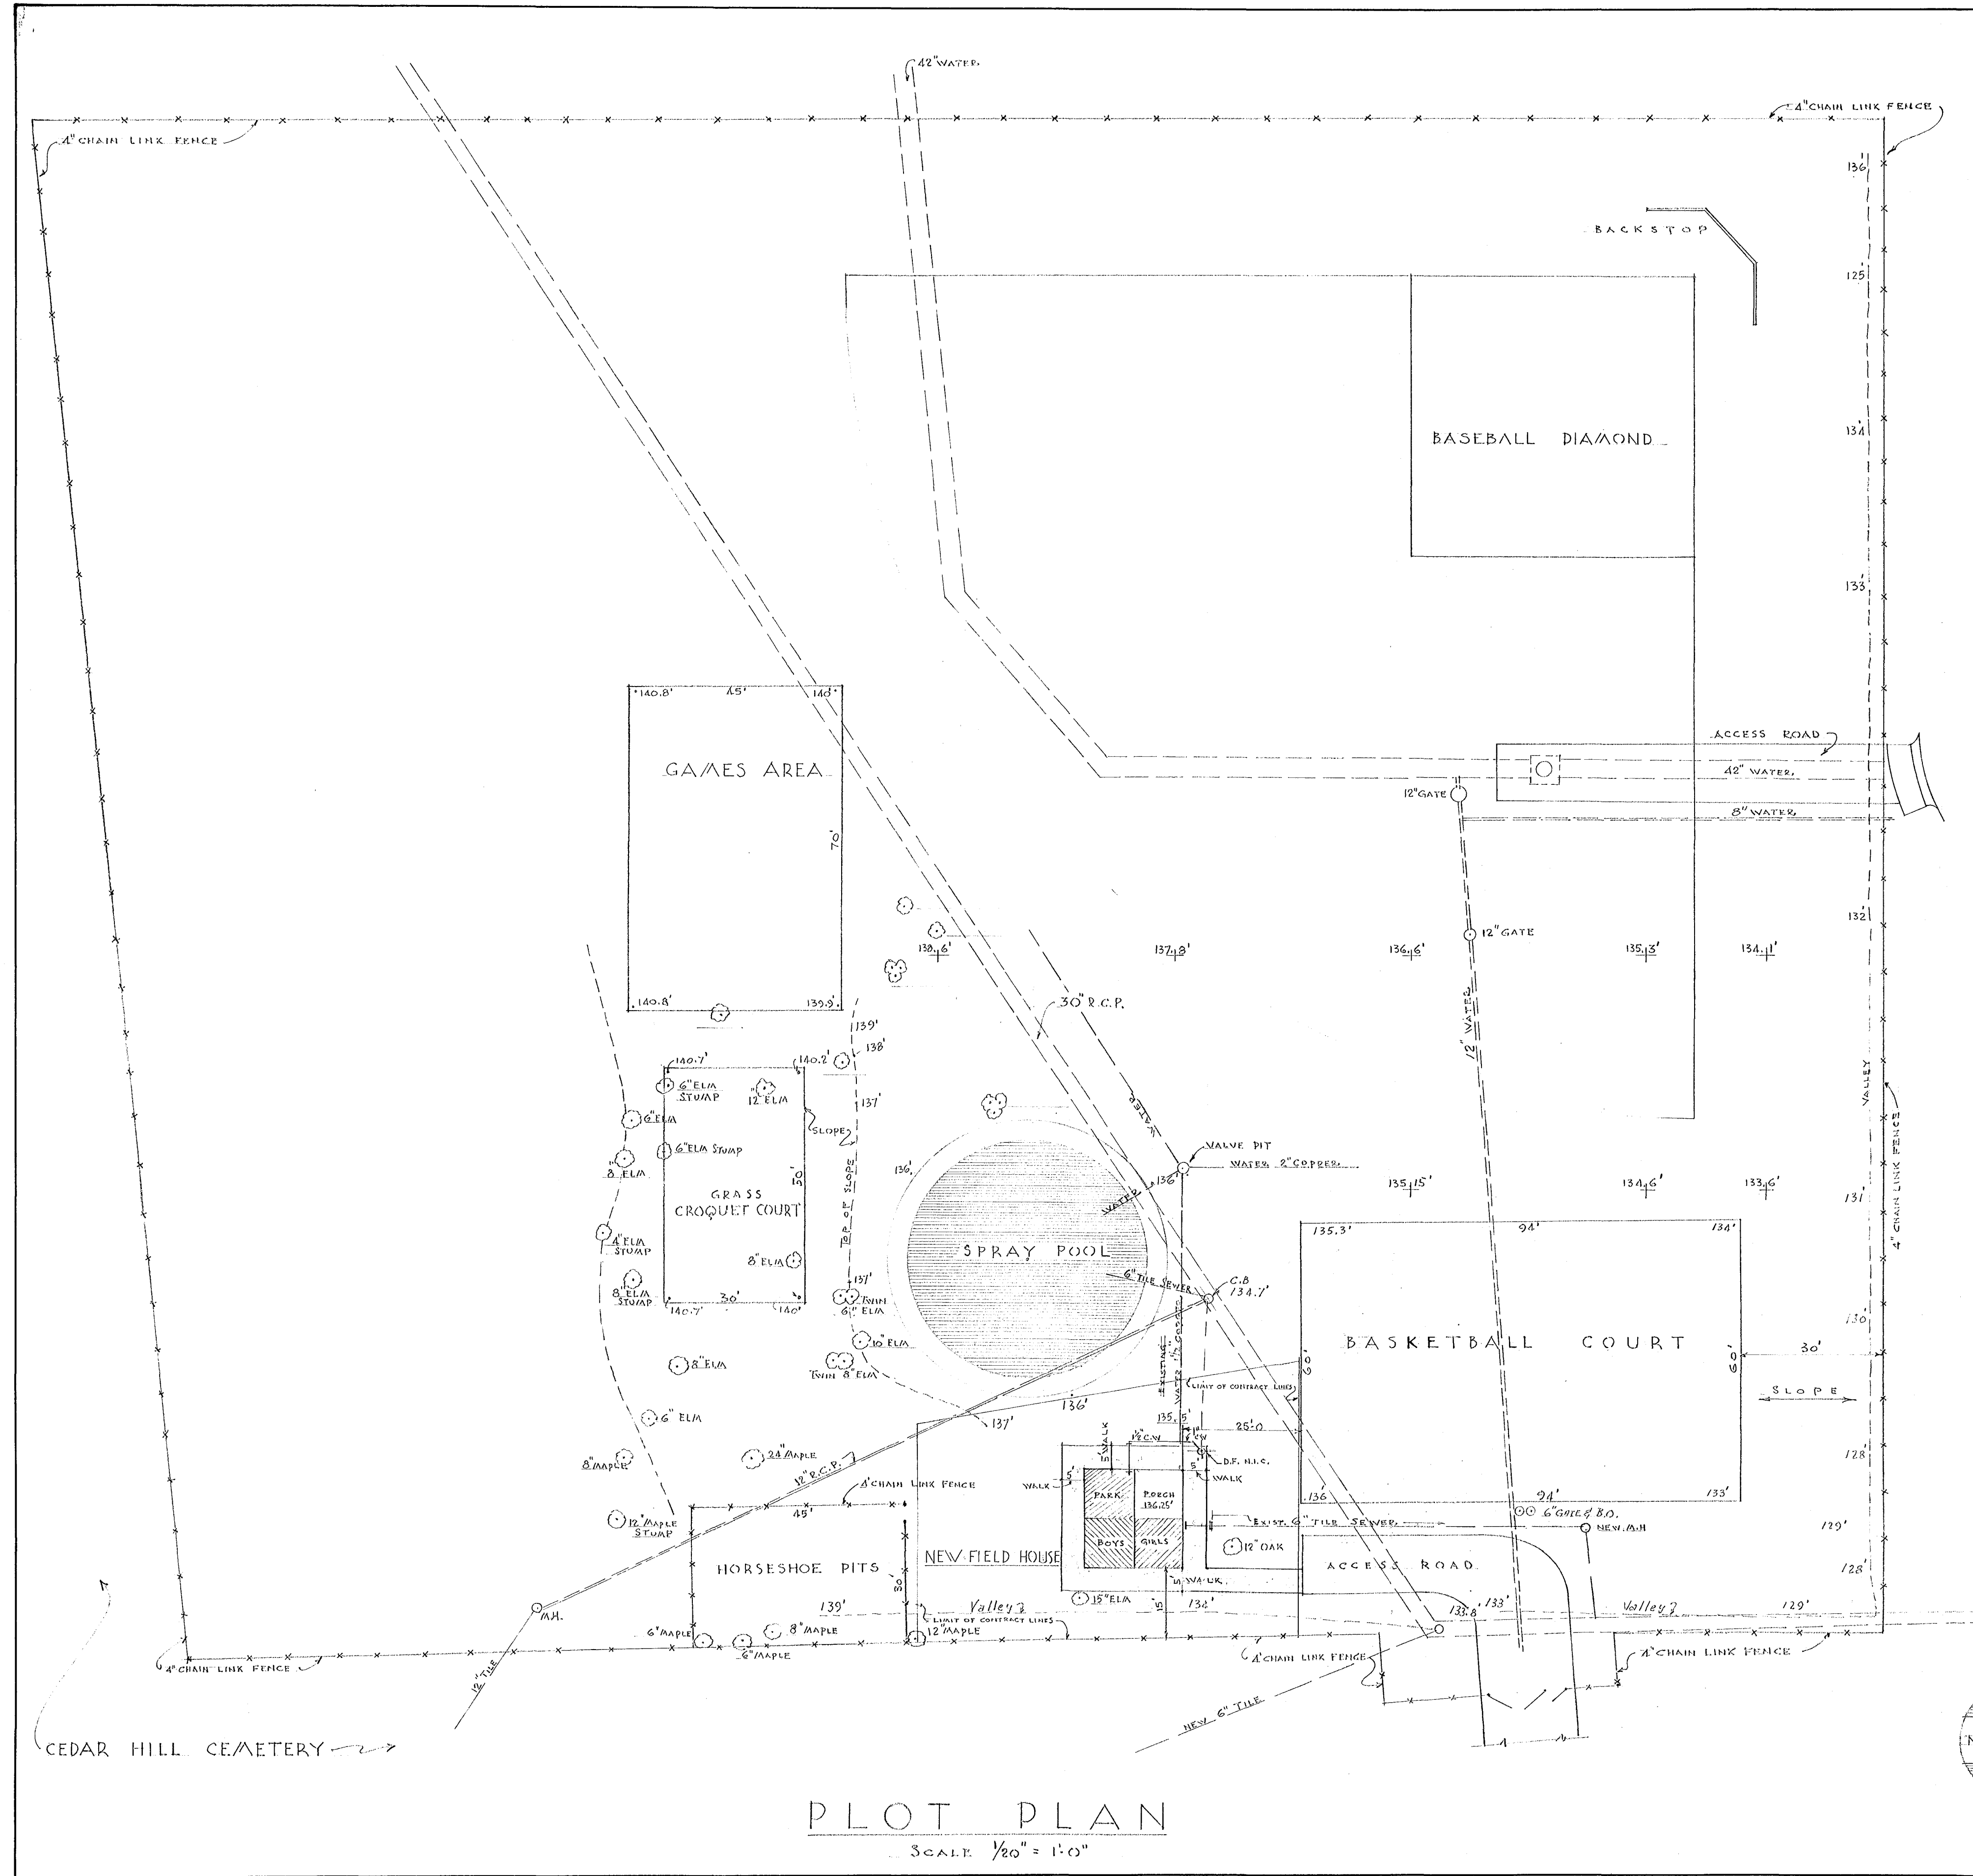

7-2-65
NOTE: ALL WALK TO BE CONSTRUCTED
UNDER CONTRACT EGS-541

CITY OF HARTFORD, CONNECTICUT DEPARTMENT OF ENGINEERING		DWG. NO.
FORSTER HEIGHTS PLAYGROUND HARTFORD, CONN.		33
SUBMITTED <i>Arthur H. Strong</i>	RECOMMENDED <i>Daniel T. Co.</i>	APPROVED <i>Patricia A. Harrowe</i>
DESIGN D.J.T.	DRAWN C.B.	CITY ARCHITECT CITY ENGINEER
TRACED	CHECK A.H.S.	DAYBOOK NO. 09883-C DATE MAY 4-1965