
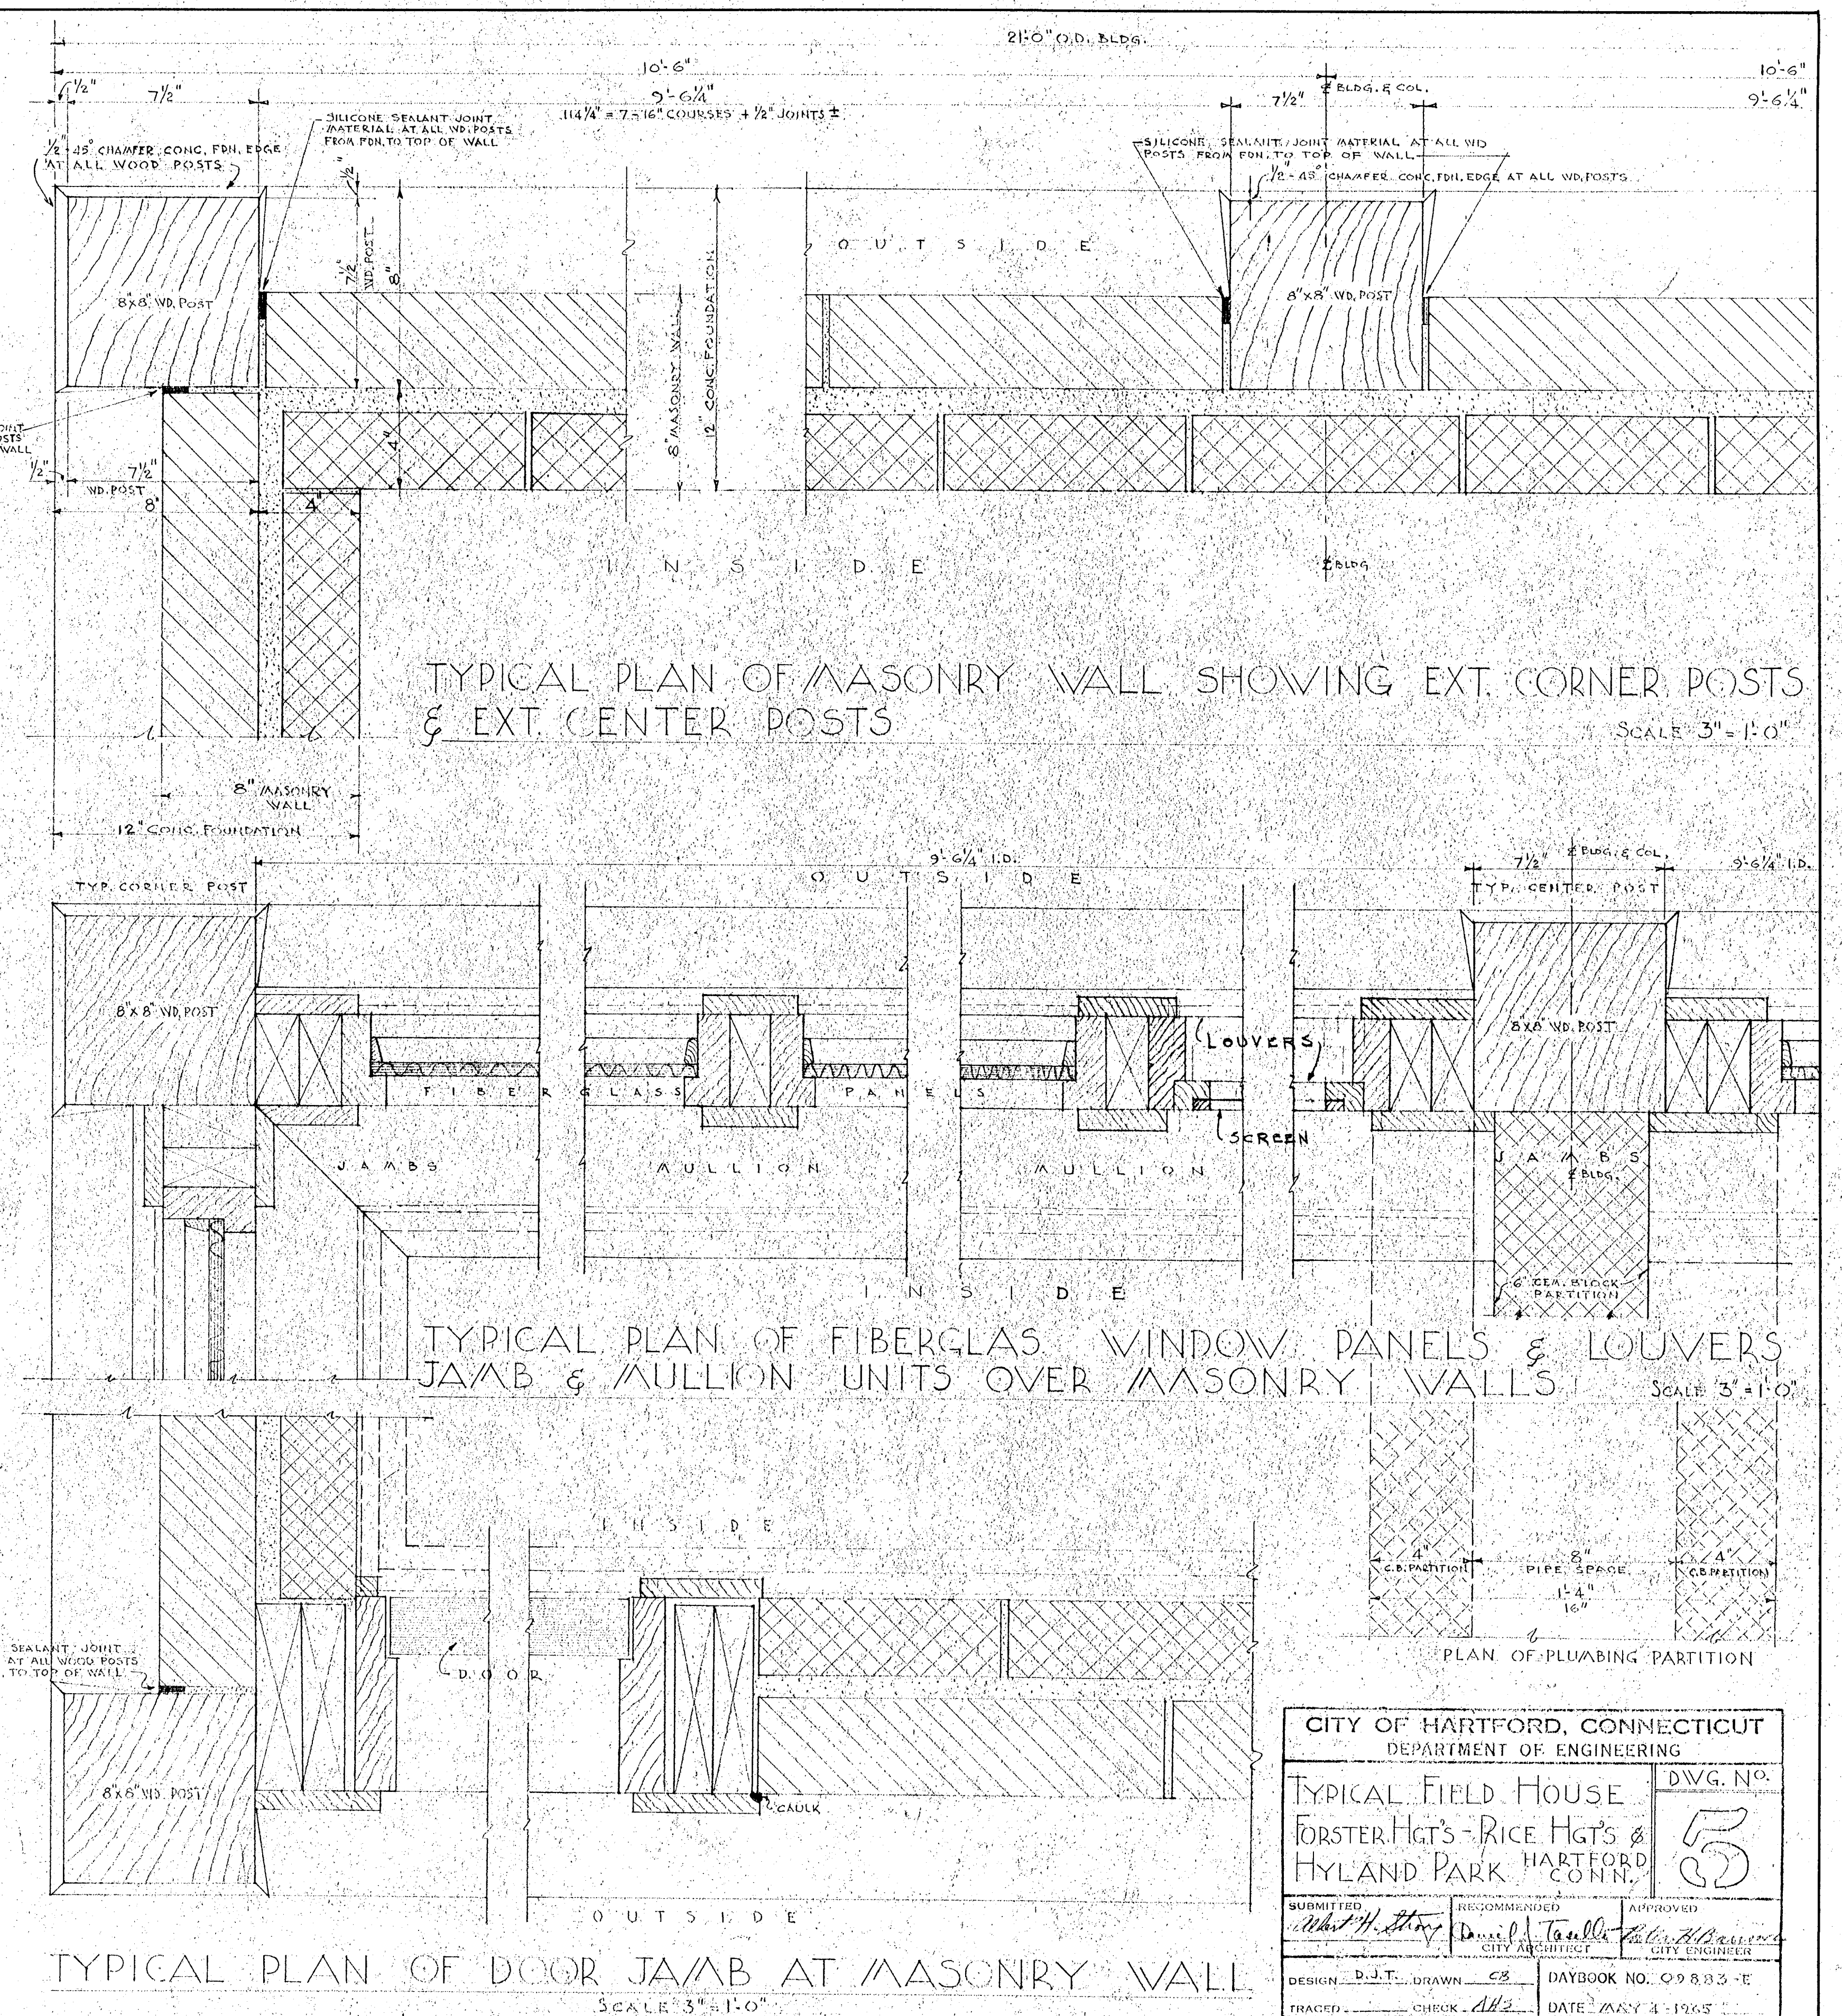


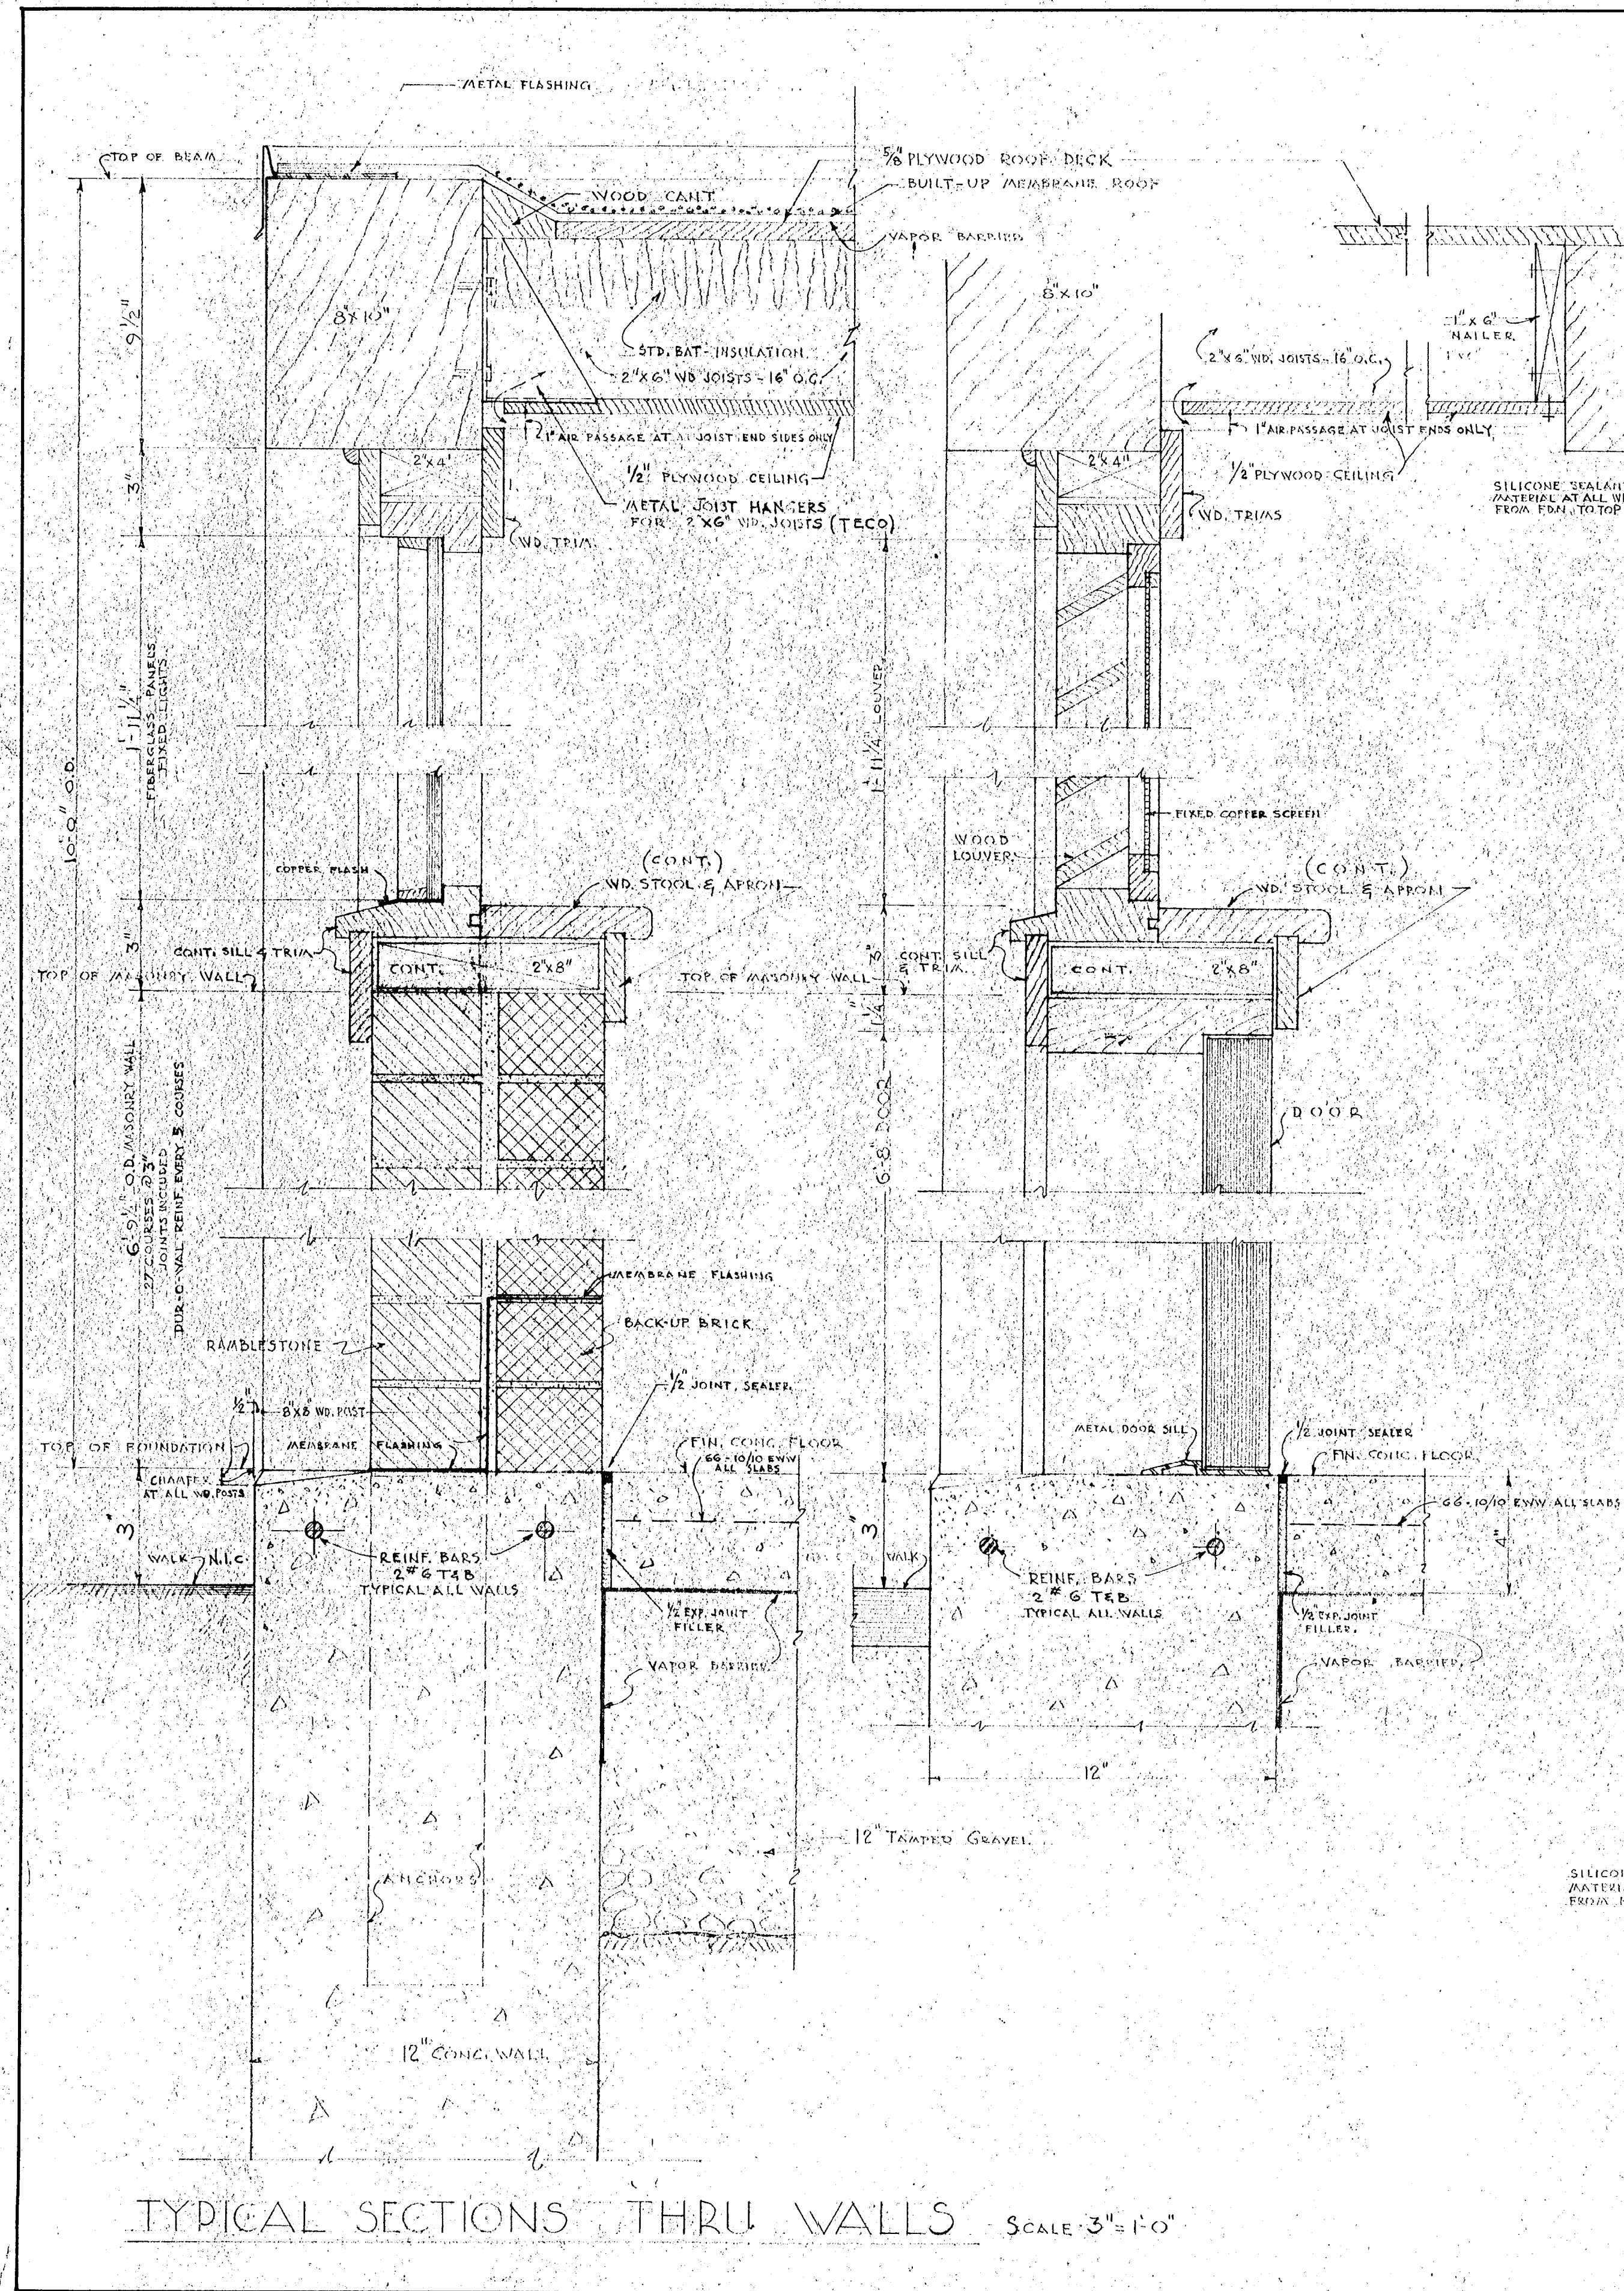

CITY OF HARTFORD, CONNECTICUT DEPARTMENT OF ENGINEERING			
TYPICAL FIELD HOUSE FORSTER Hg's - RICE Hg's & HYLAND PARK HARTFORD CONN.			DWG. NO. 5
SUBMITTED Walter H. Harty CITY ARCHITECT	RECOMMENDED Daniel J. Tardella CITY ENGINEER	APPROVED [Signature] CITY ENGINEER	
DESIGN D.J.T.	DRAWN C.B.	DAYBOOK NO. O-9833-E	
TRACED	CHECK A.H.S.	DATE MAY 4-1965	