


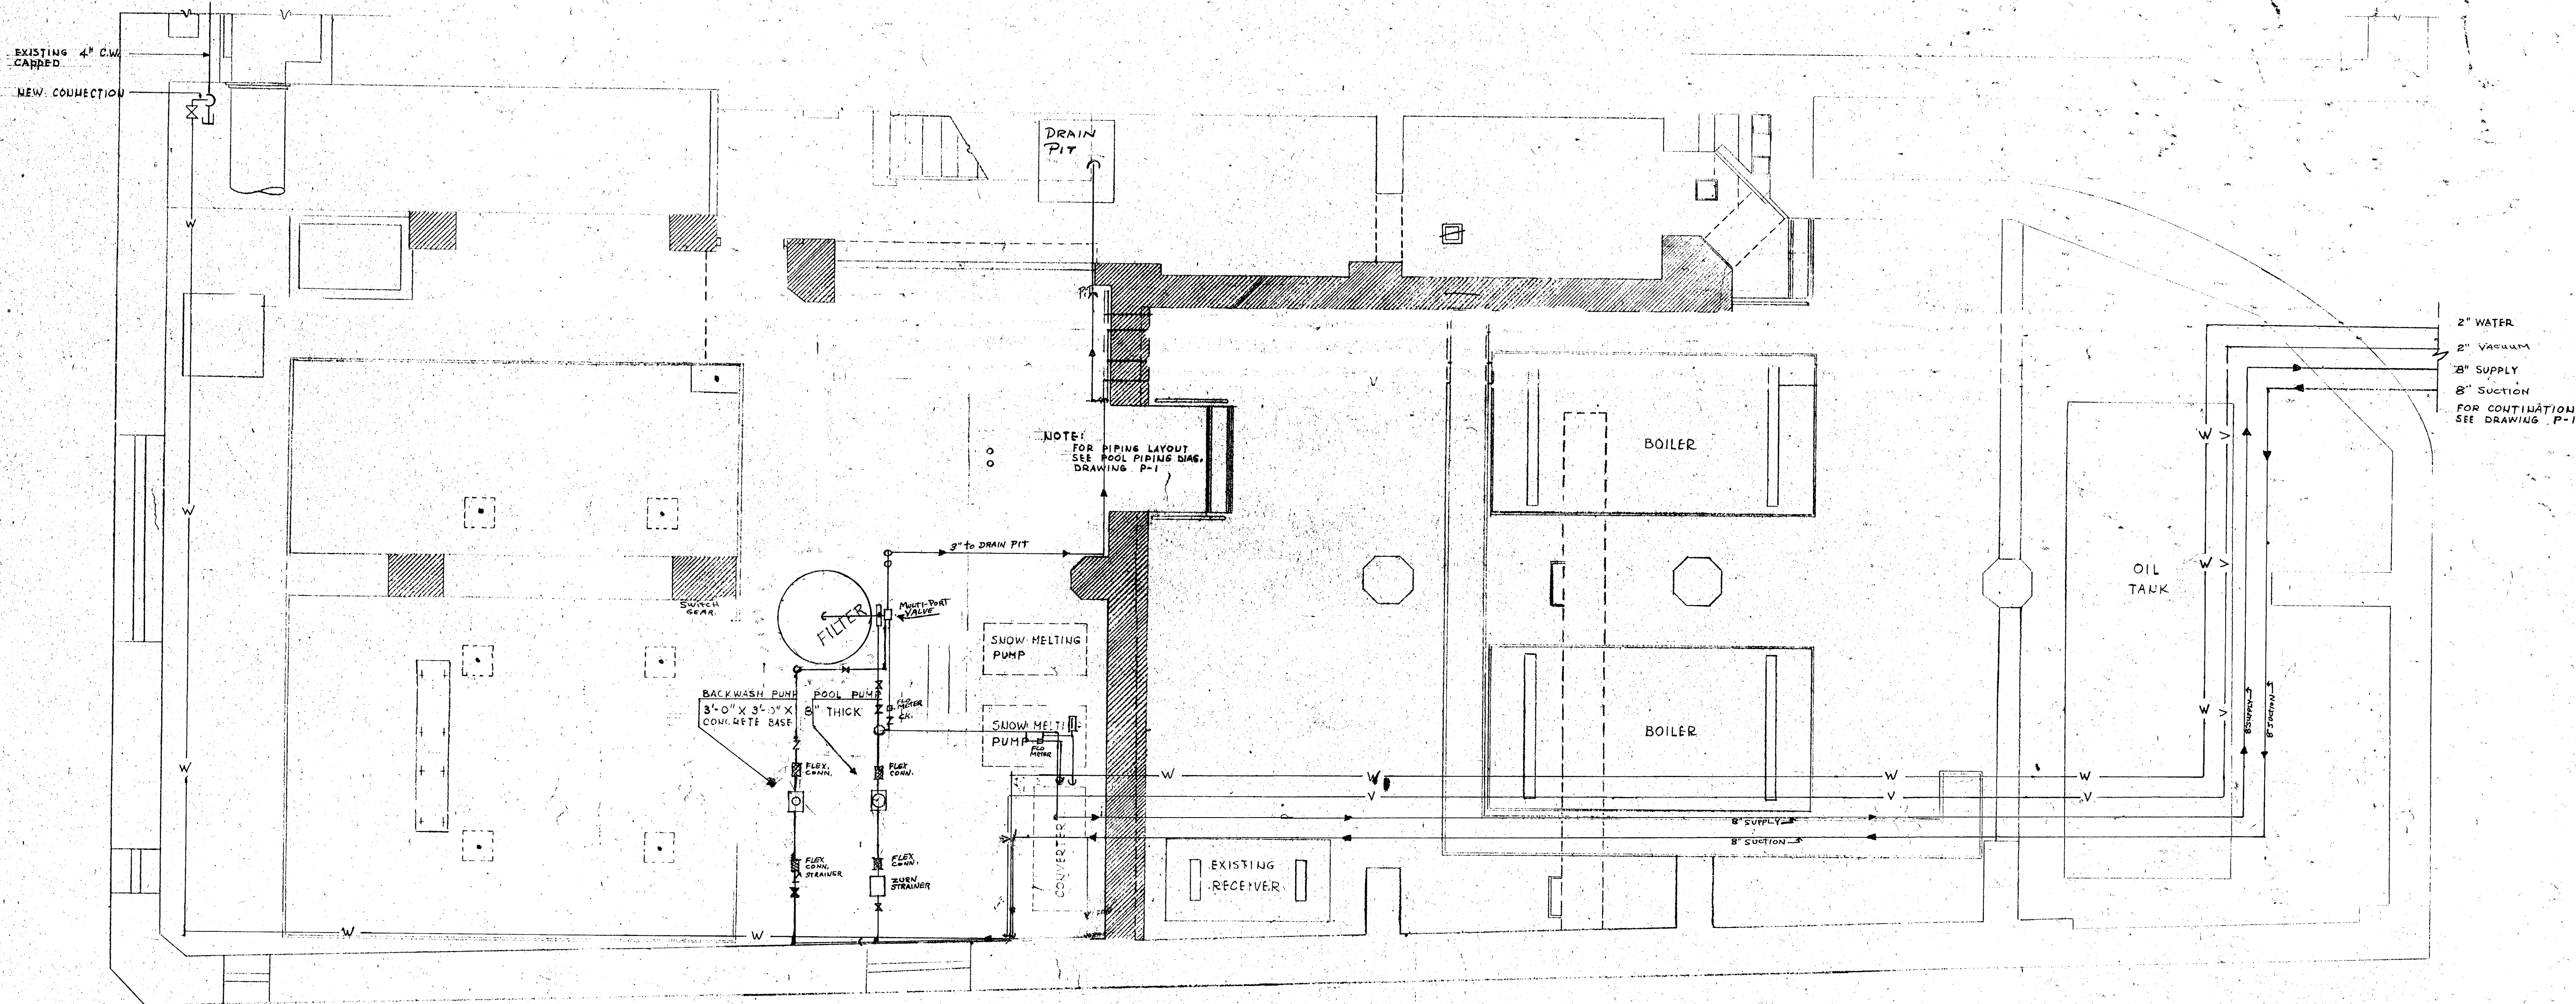

BOILER ROOM PLAN
SCALE 1/4" = 1'-0"



ALFRED E. BURR MEMORIAL
Hartford,
Connecticut

OFFICE OF JOHN ALSTY
FRED BURR ASSOCIATES
ASSOCIATED ENGINEERING
STYLER, SHAFER & CO.

LANDSCAPE ARCHITECTS
MECHANICAL ENGINEERS
STRUCTURAL ENGINEERS
LIGHTING CONSULTANTS

CHARLOTTE, VERMONT
WEST HARTFORD, CONN.
NEW HAVEN, CONN.
NEW HAVEN, CONN.

PLUMBING

SCALE 1/4" = 1'-0"

DATE MAY 16, 1968

DRAWING NO.

P-2