

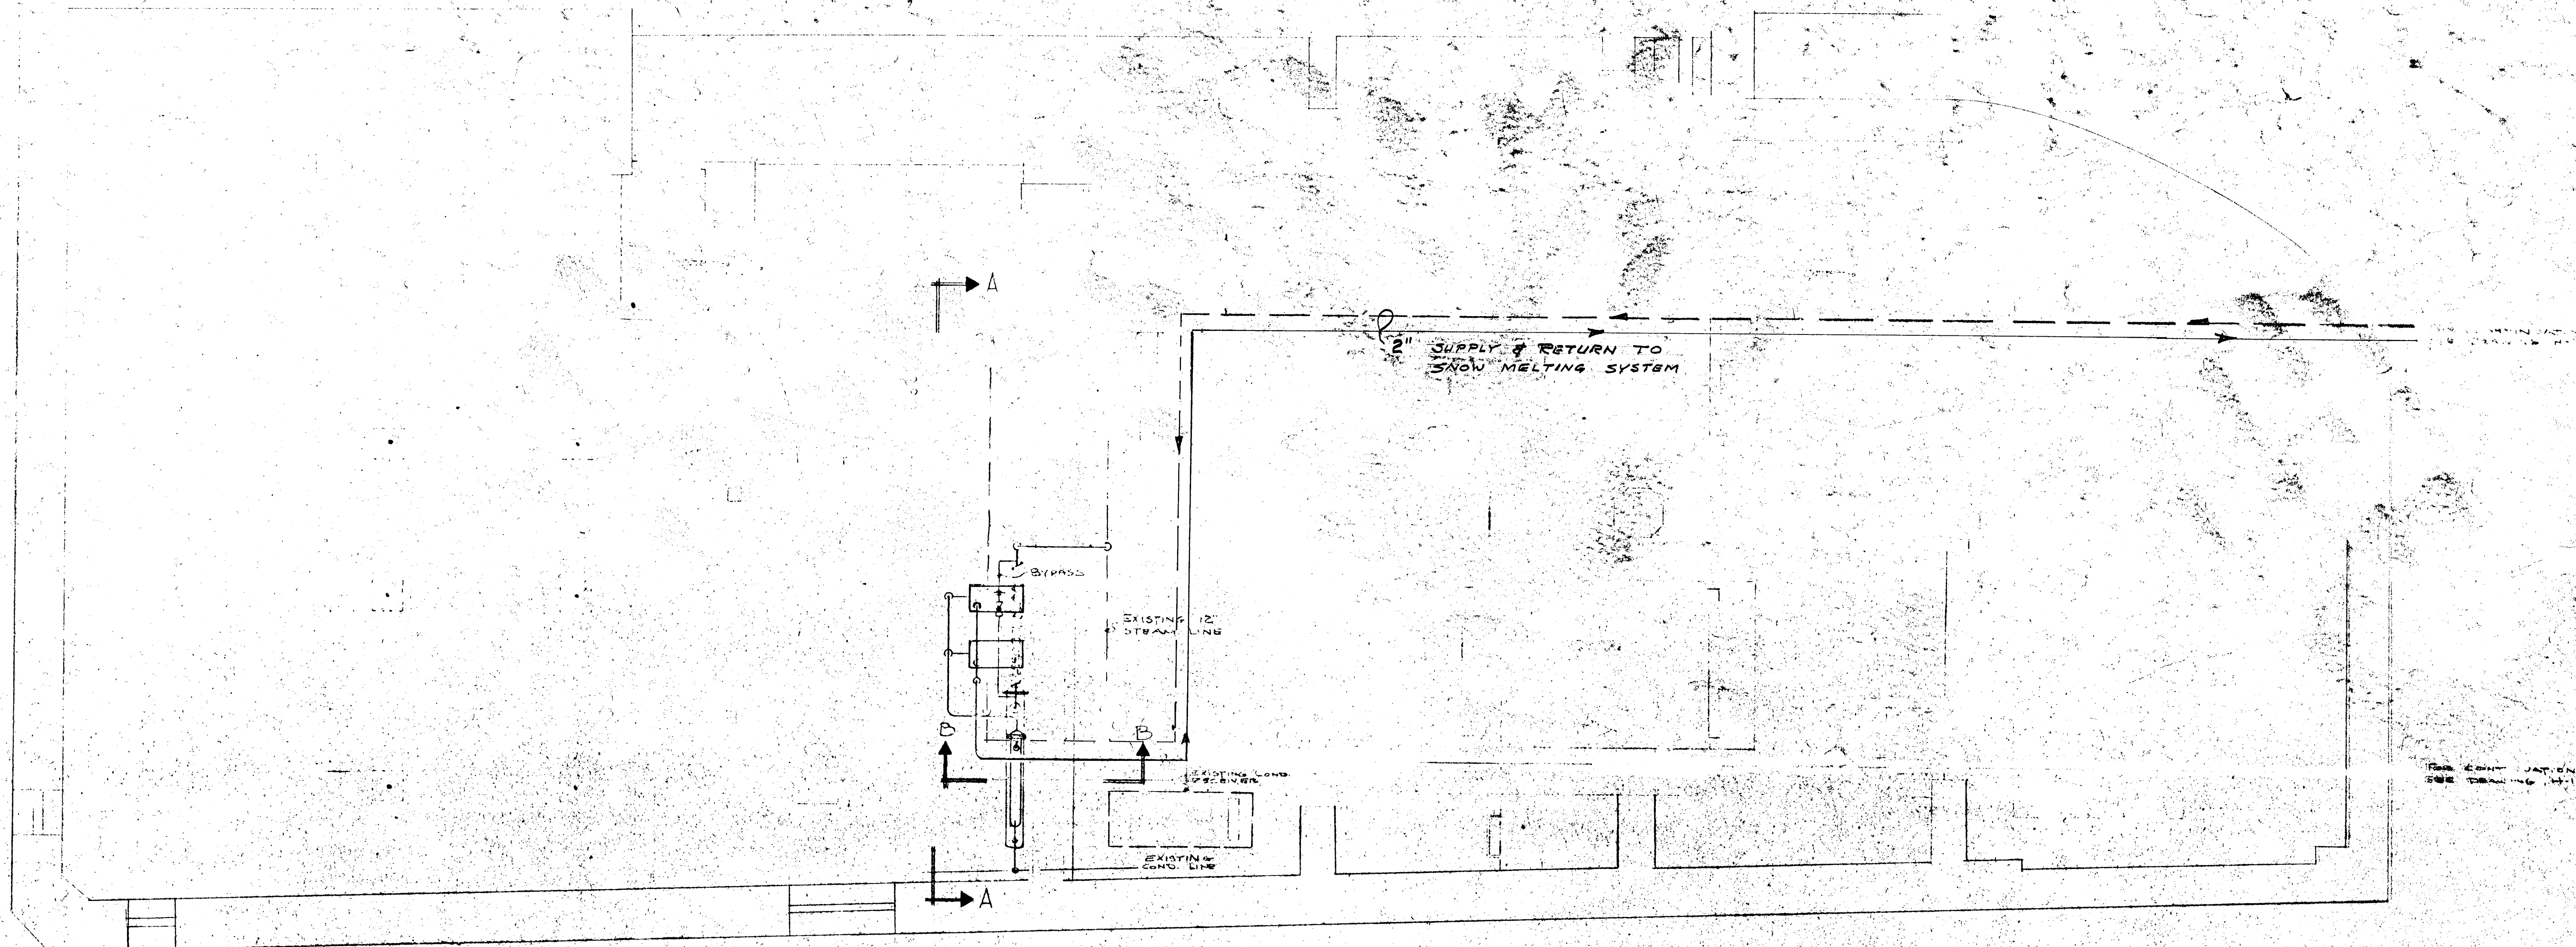
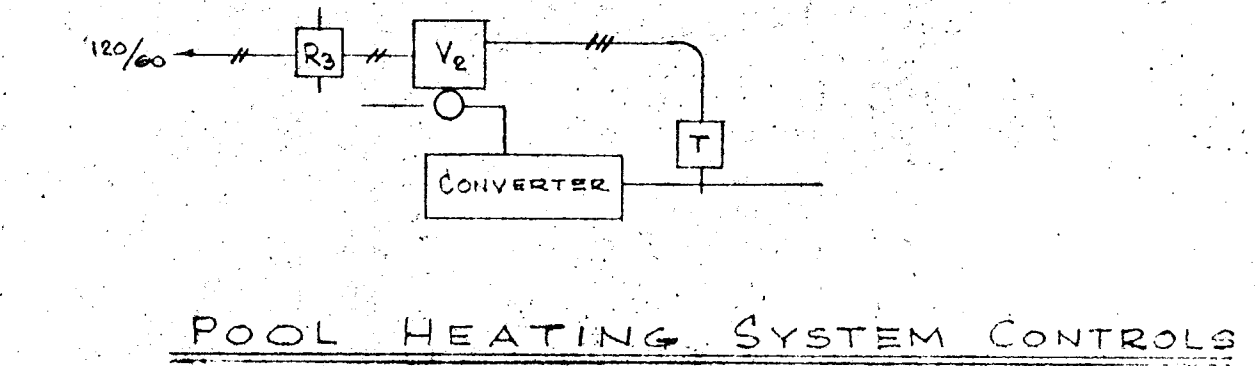


SEE 2.3.10

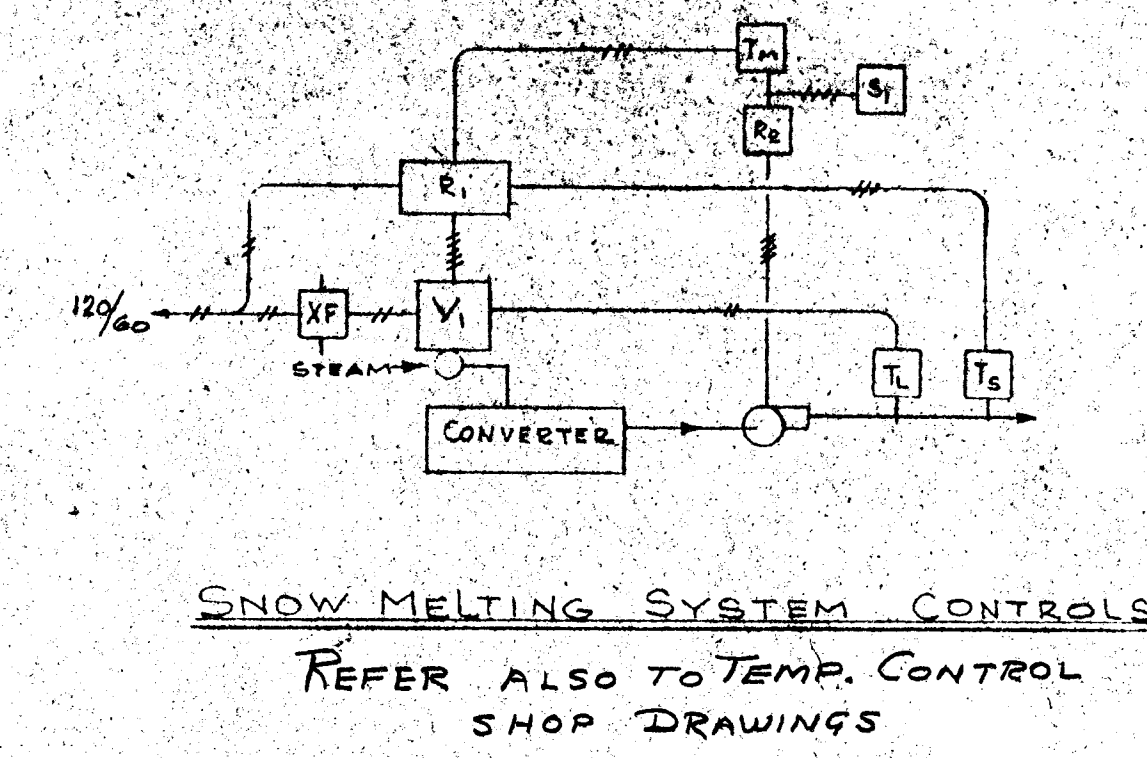

**BOILER ROOM PLAN**  
SCALE 1/4"=1'-0"

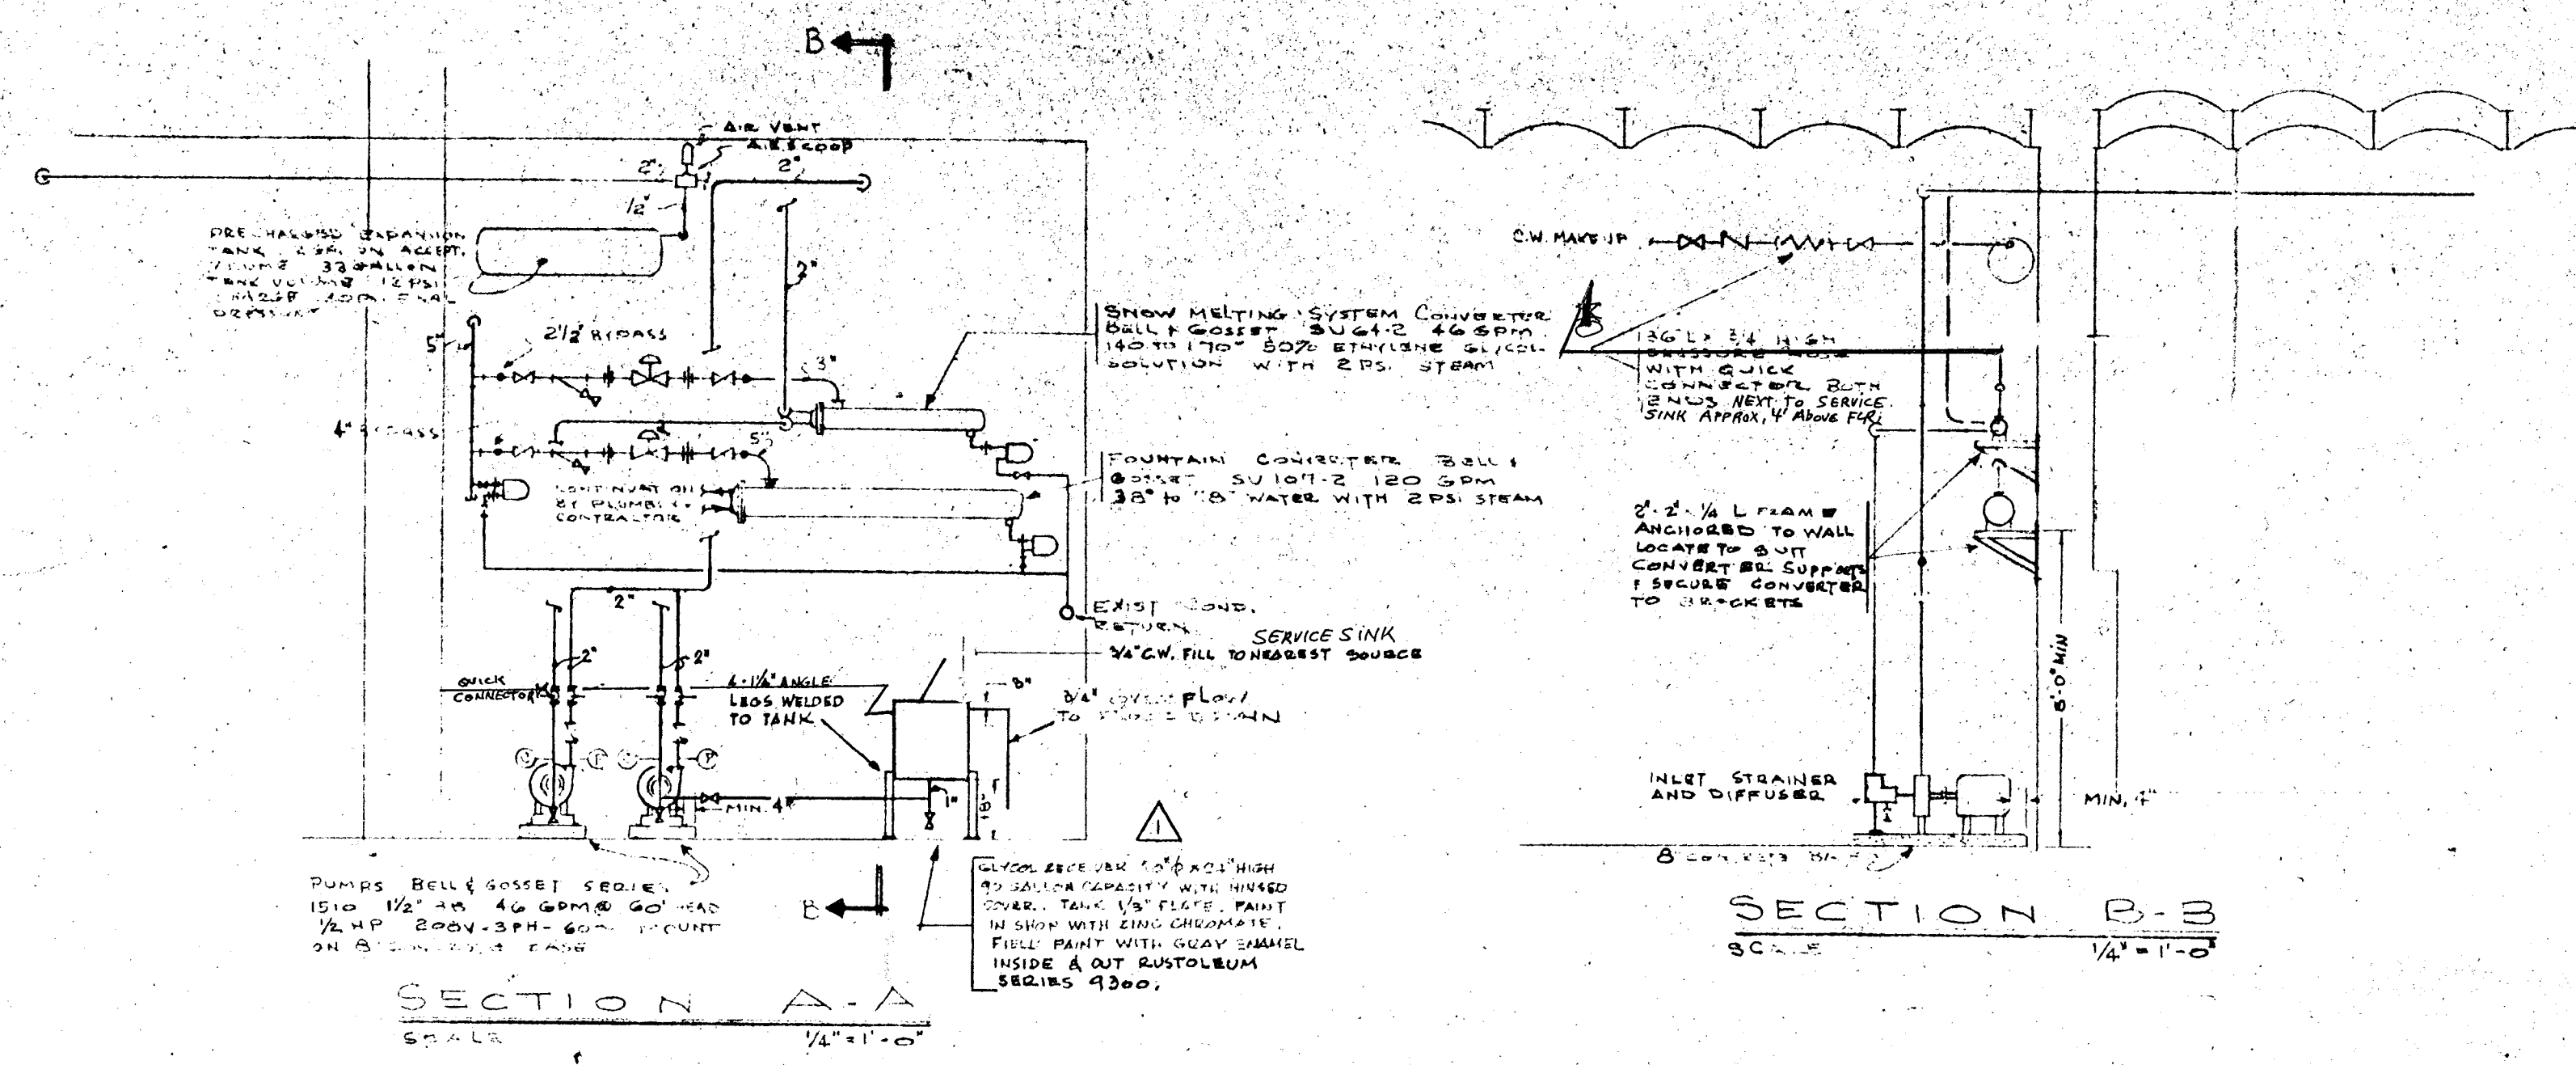

- LEGEND**
- SUPPLY PIPE
  - RETURN PIPE
  - GATE VALVE
  - AUTOMATIC CONTROL VALVE
  - STRAINER
  - CHECK VALVE
  - BALANCING VALVE
  - BUTTERFLY VALVE
  - FLOAT & THERMOSTATIC SNAP

REVISOR SEPTEMBER 4, 1968

DAYBOOK No. 010204 "E"