


216

216

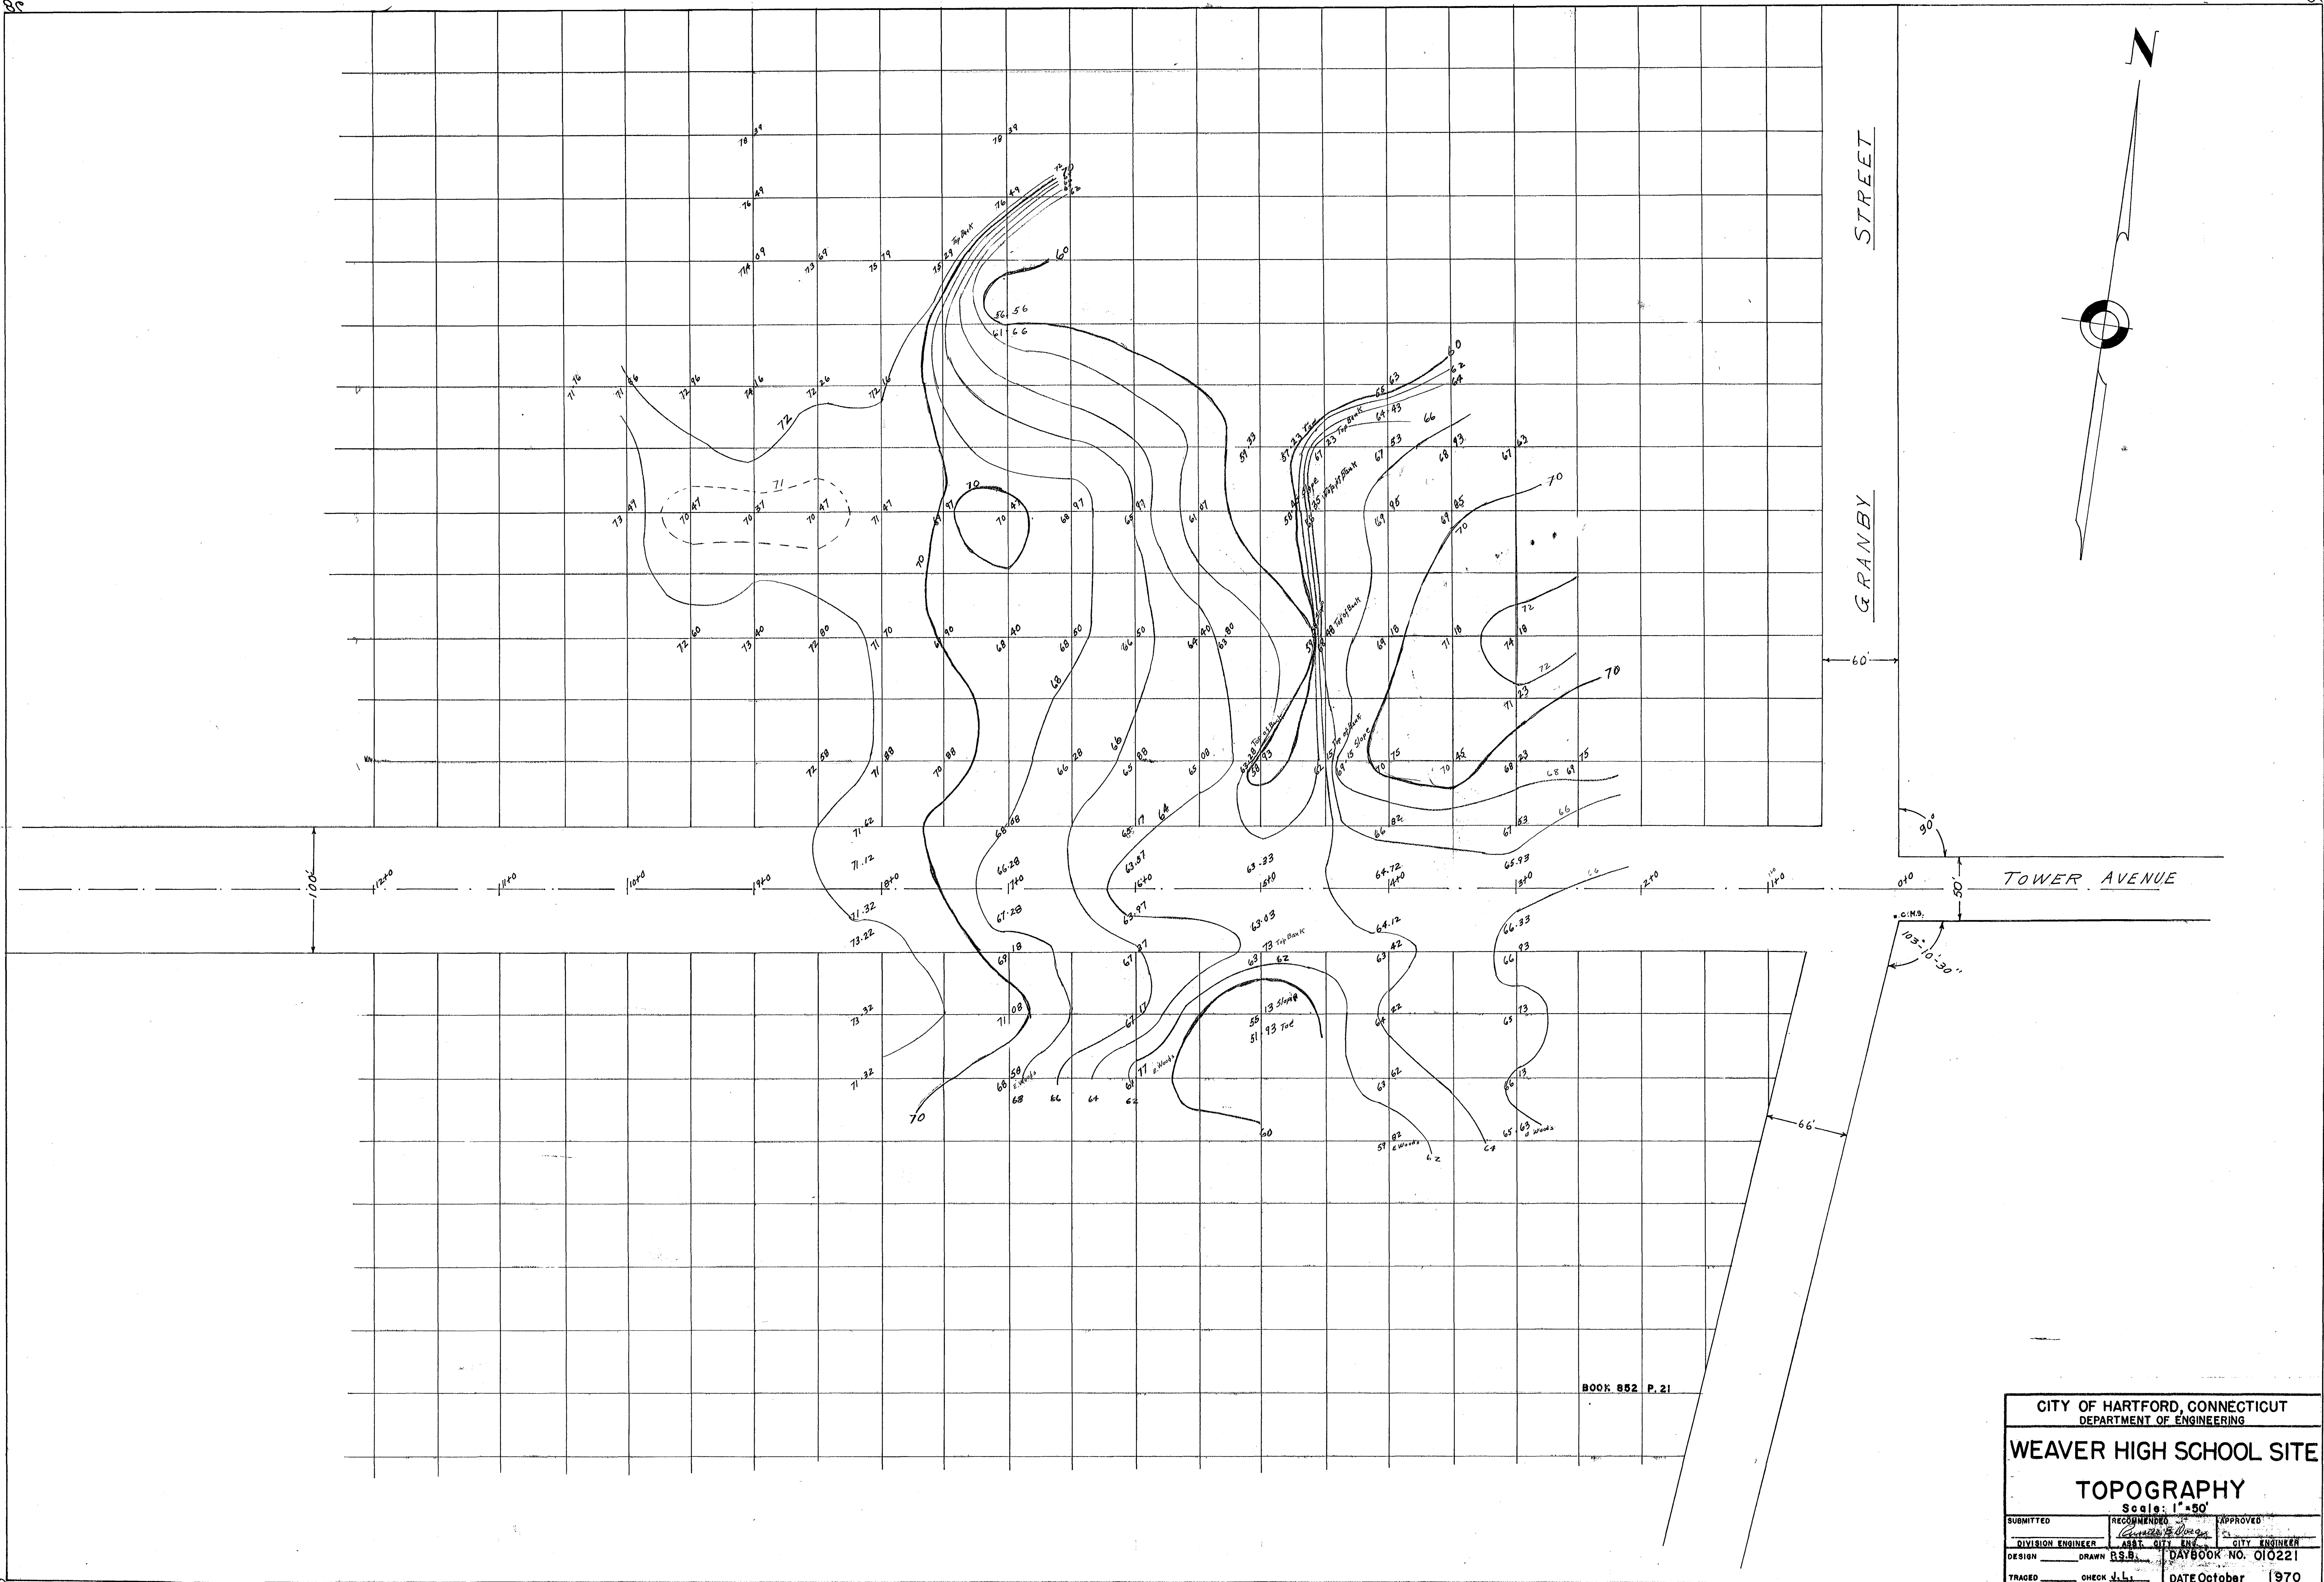

CITY OF HARTFORD, CONNECTICUT DEPARTMENT OF ENGINEERING			
WEAVER HIGH SCHOOL SITE TOPOGRAPHY			
Scale: 1" = 50'			
SUBMITTED	RECOMMENDED	APPROVED	
DIVISION ENGINEER	DRAWN R.S.B.	CITY ENGINEER	CITY ENGINEER
DESIGN	CHECK J.L.L.	DATE October 1970	