


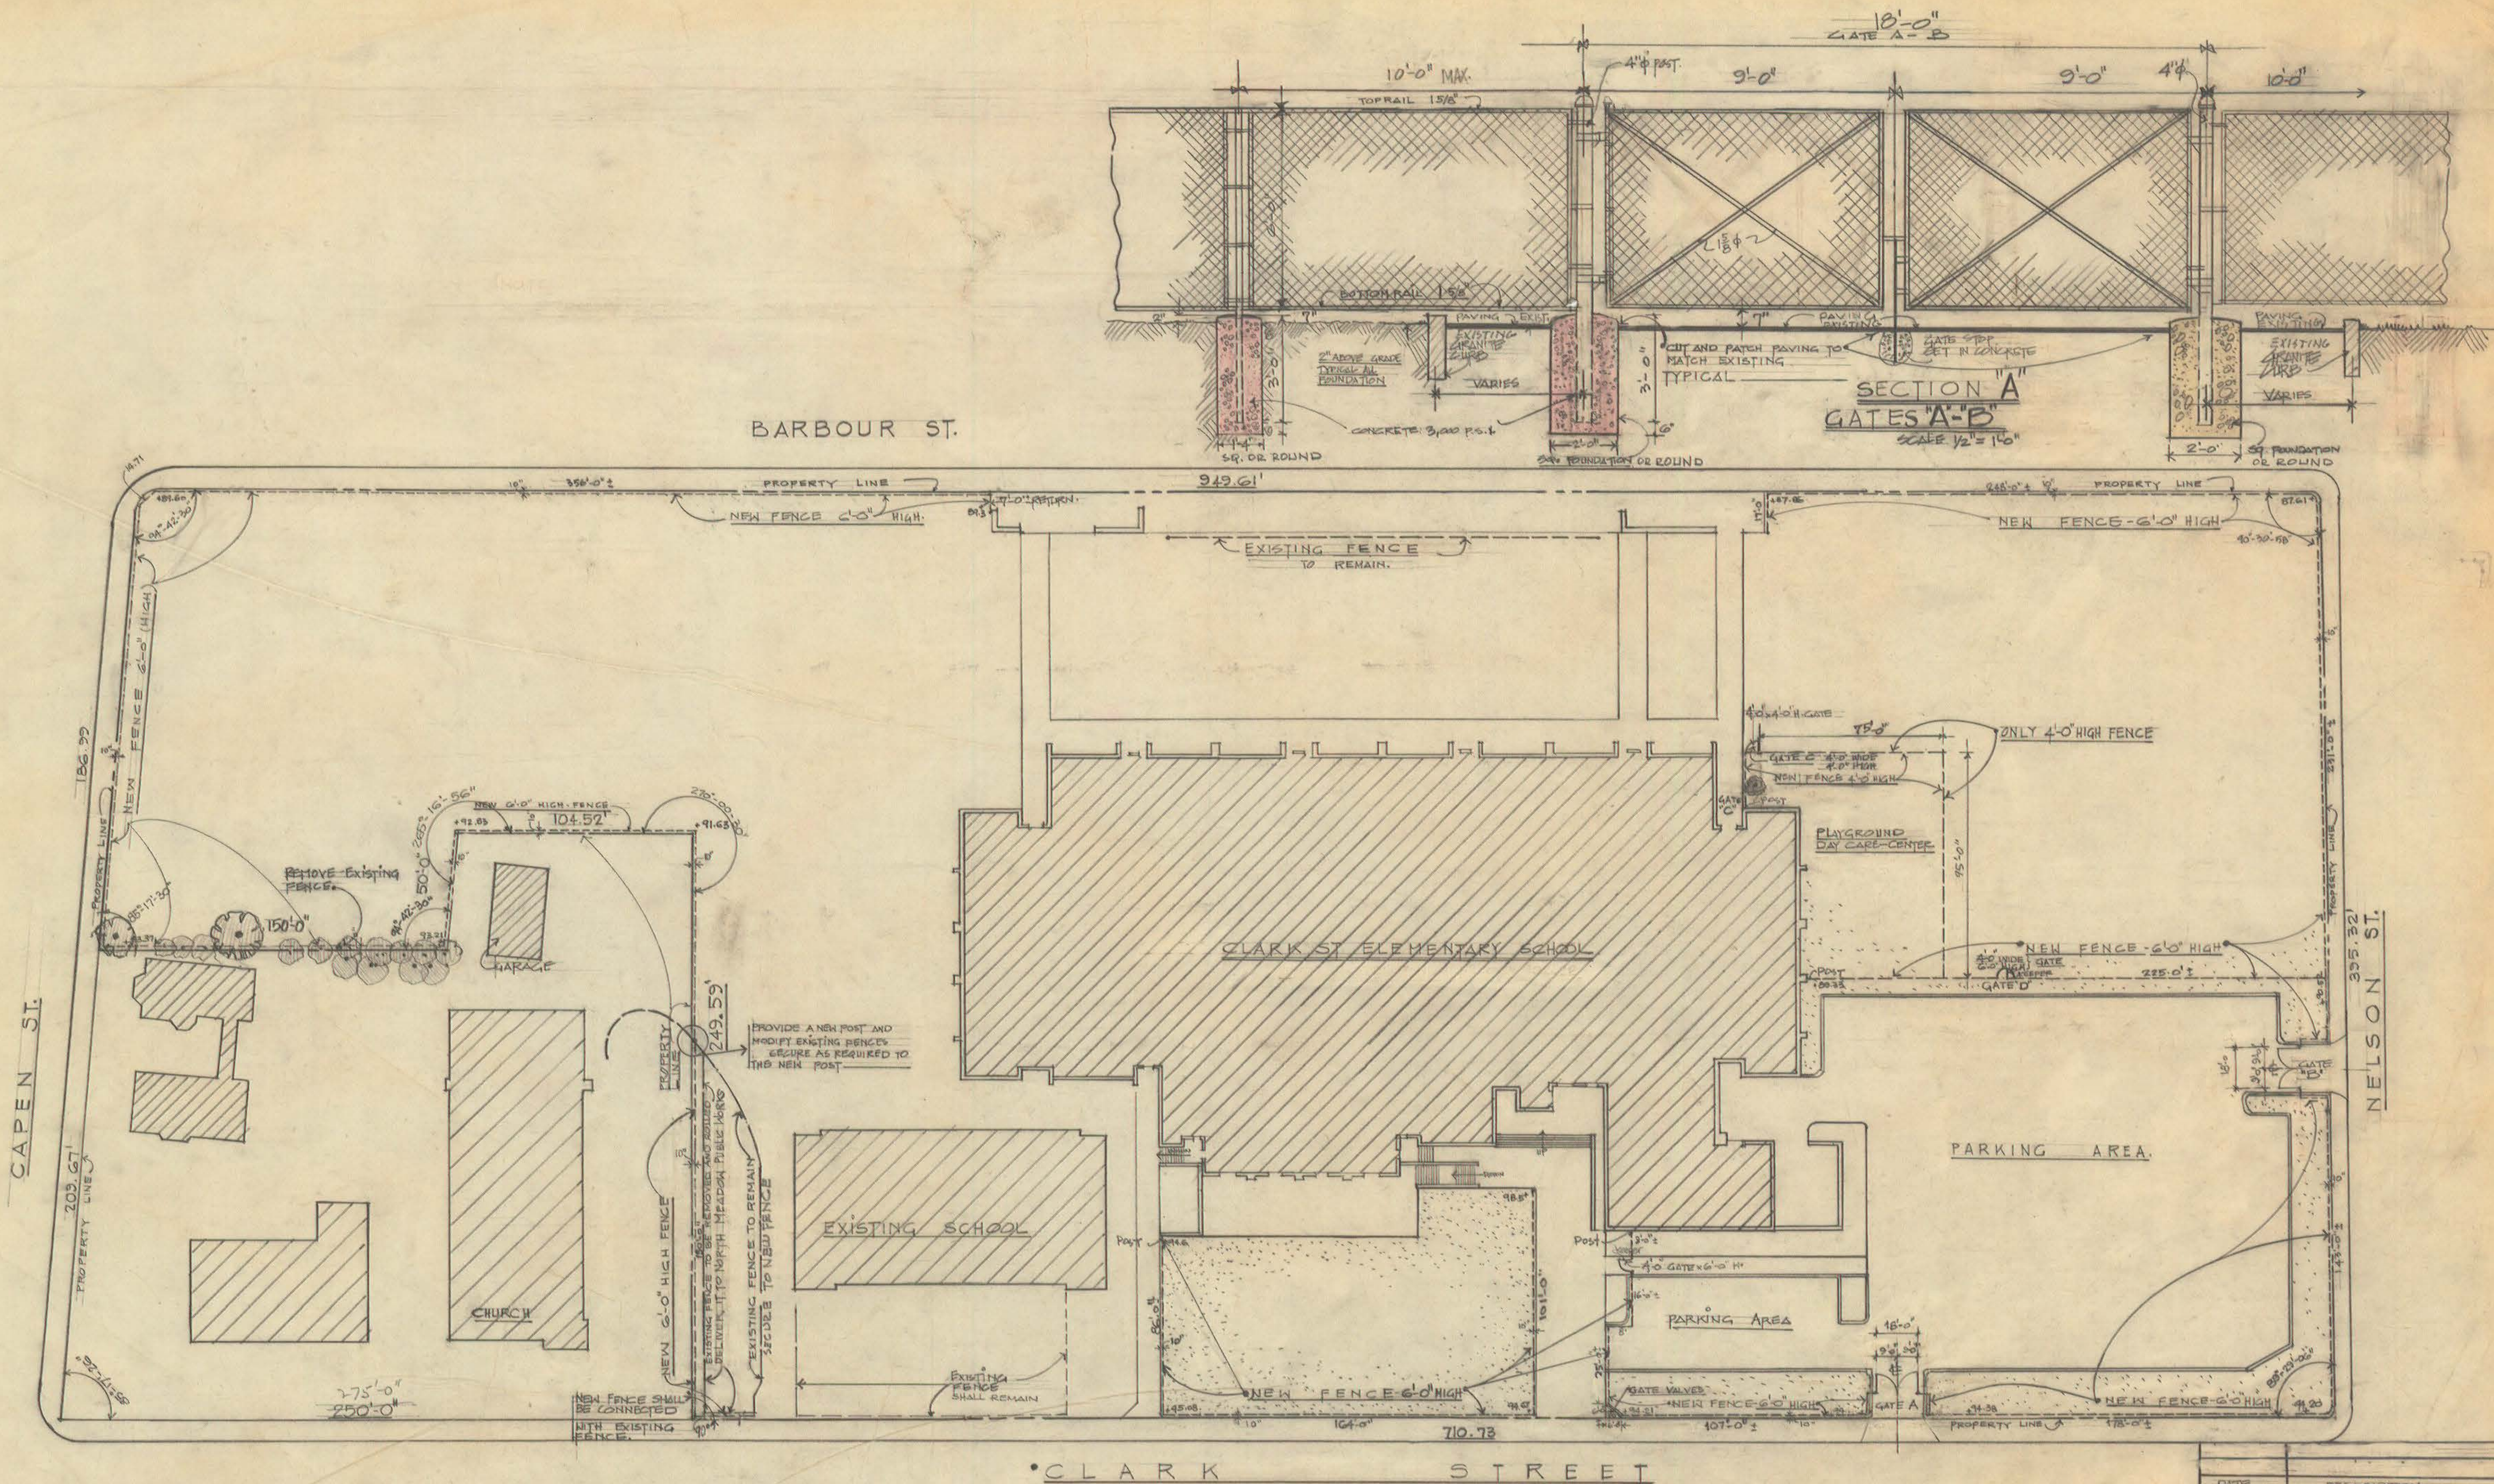


- ① LINEAR FEET OF 6'-0" HIGH FENCE: 2,720'-0" ±
- ① LINEAR FEET OF 4'-0" HIGH FENCE: 180'-0" ±
- ① TWO DOUBLE GATE 18'-0" WIDE x 6'-0" HIGH
- ① ONE SINGLE GATE 4'-0" WIDE x 4'-0" HIGH
- ① TWO SINGLE GATES 4'-0" WIDE x 6'-0" HIGH

1-SITE LAYOUT OF FENCING

SCALE 1" = 30'-0"

"CONTRACTOR SHALL VERIFY ON SITE ALL CONDITIONS AND DIMENSIONS. ANY DISCREPANCIES BETWEEN THE DRAWING AND EXISTING CONDITIONS, HE SHALL ADVISE THE ARCHITECT OF THE SAME BEFORE SUBMITTING BID PRICE"

ALL CONCRETE SHALL BE 3000 P.S.I.

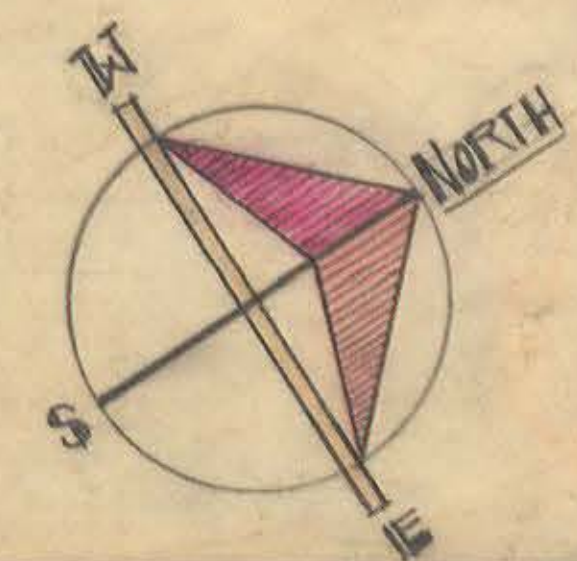

DATE	DESCRIPTION
	CITY OF HARTFORD, CONNECTICUT, DEPARTMENT OF PUBLIC WORKS
	NEW CHAIN LINK FENCING J.C. CLARK JR. SCHOOL HARTFORD, CONN.
SUBMITTED	RECOMMENDED
APPROVED	
DRAWN: H.F.J.	DATE: JULY 28, 75
CHECKED: J.F.	DATE: JULY 28, 75

A-1