
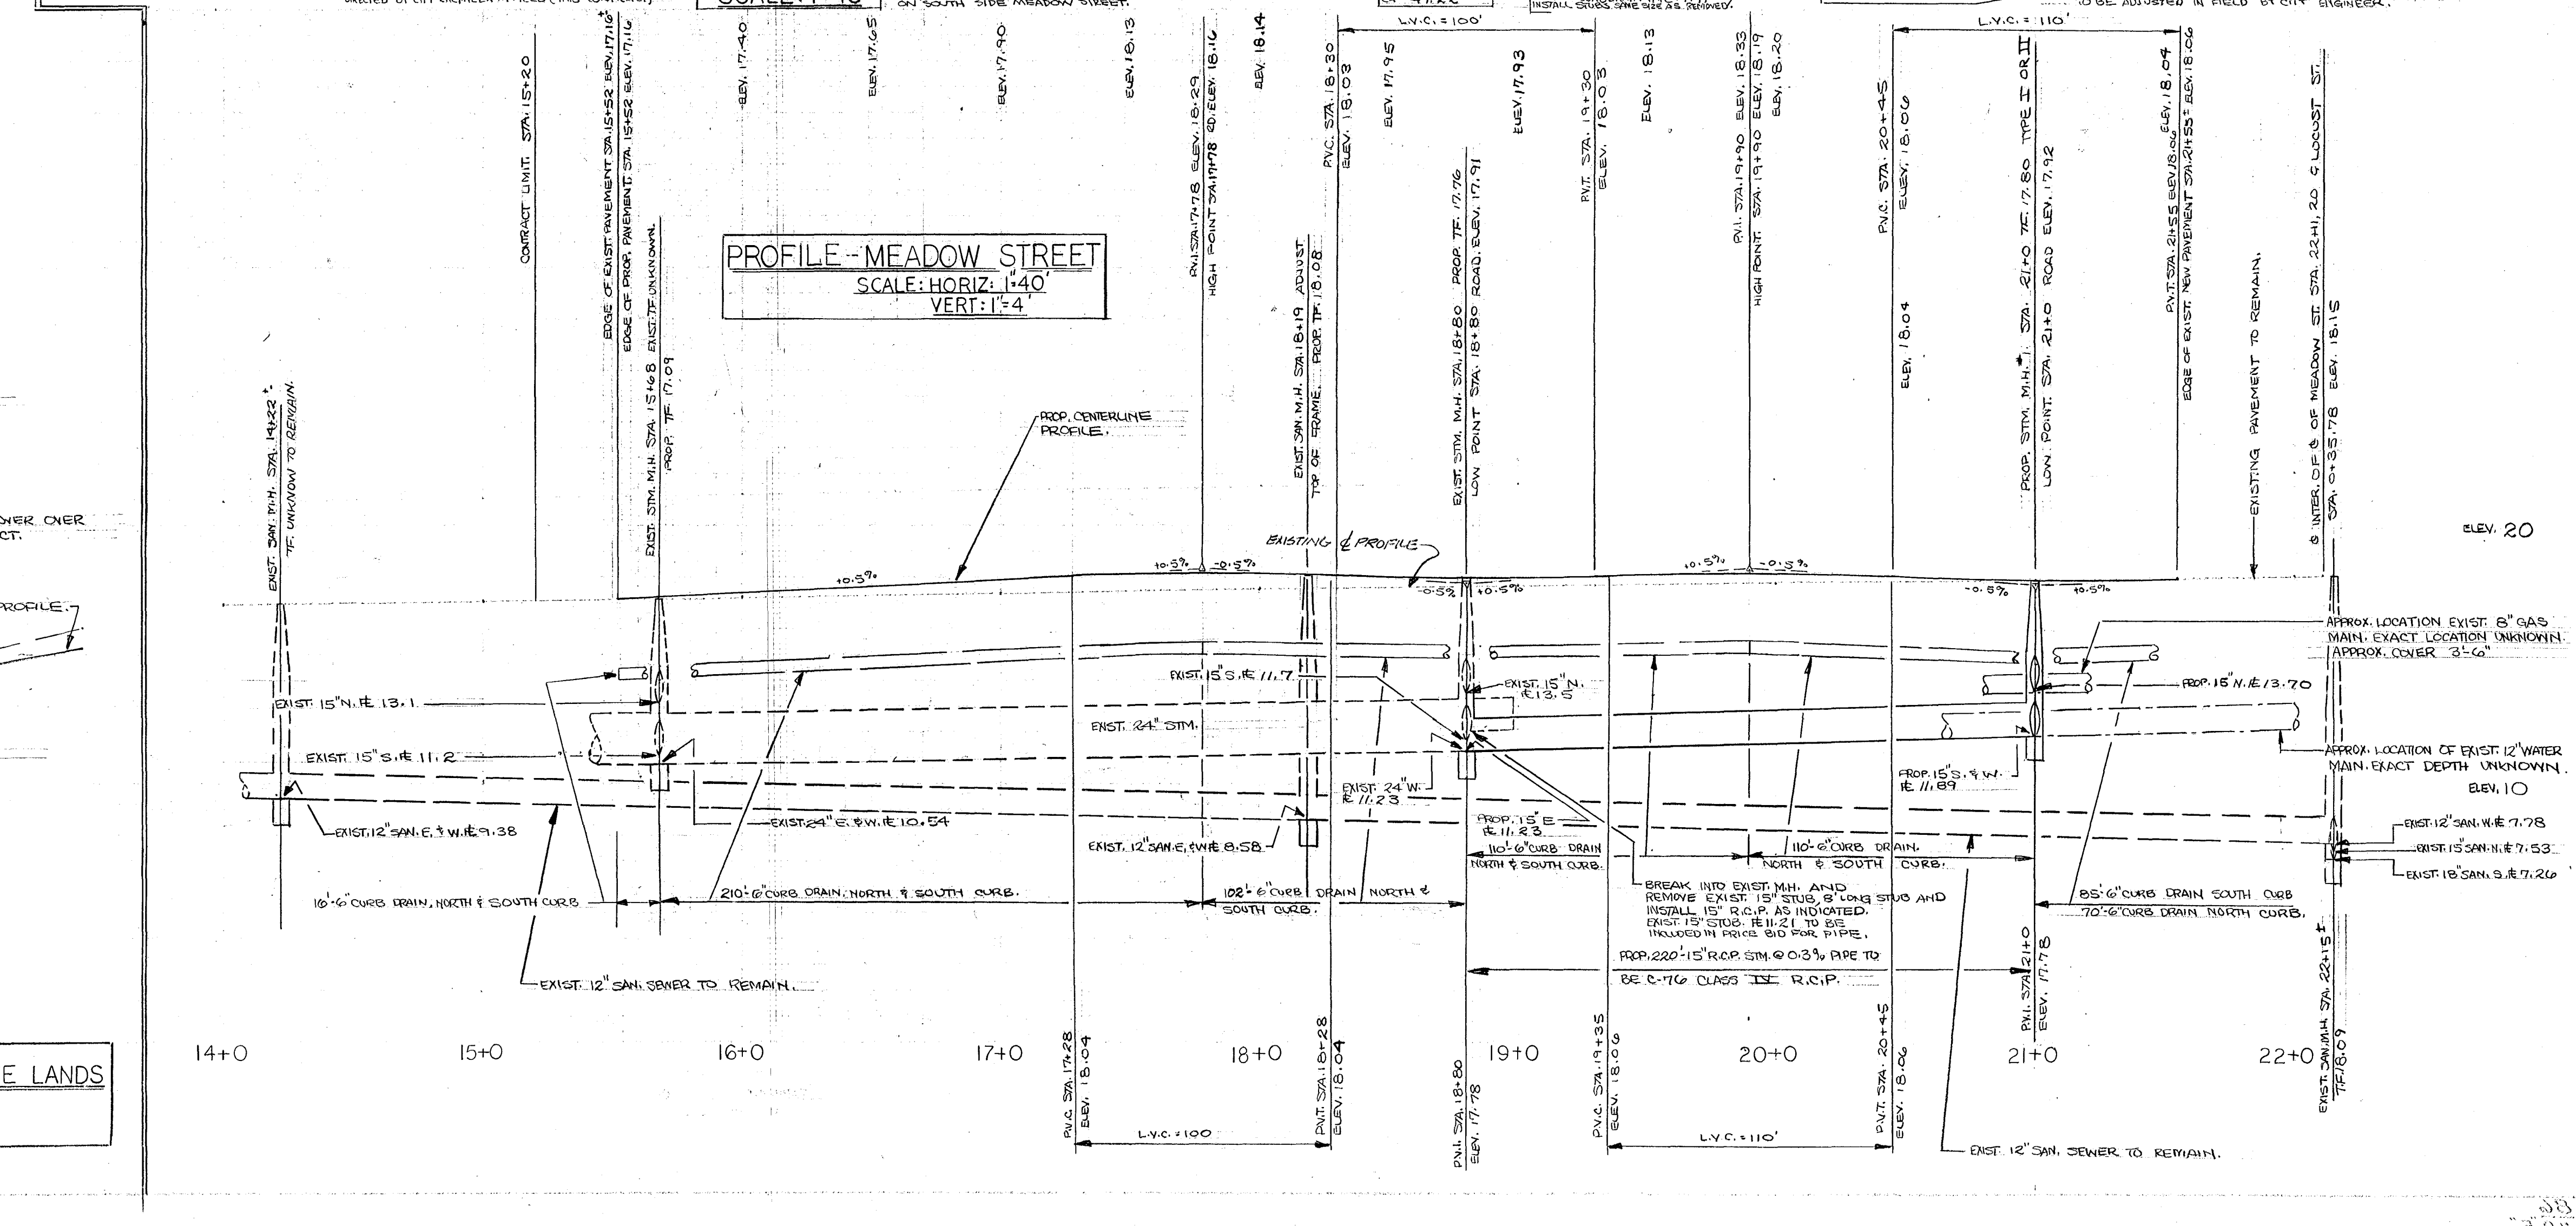
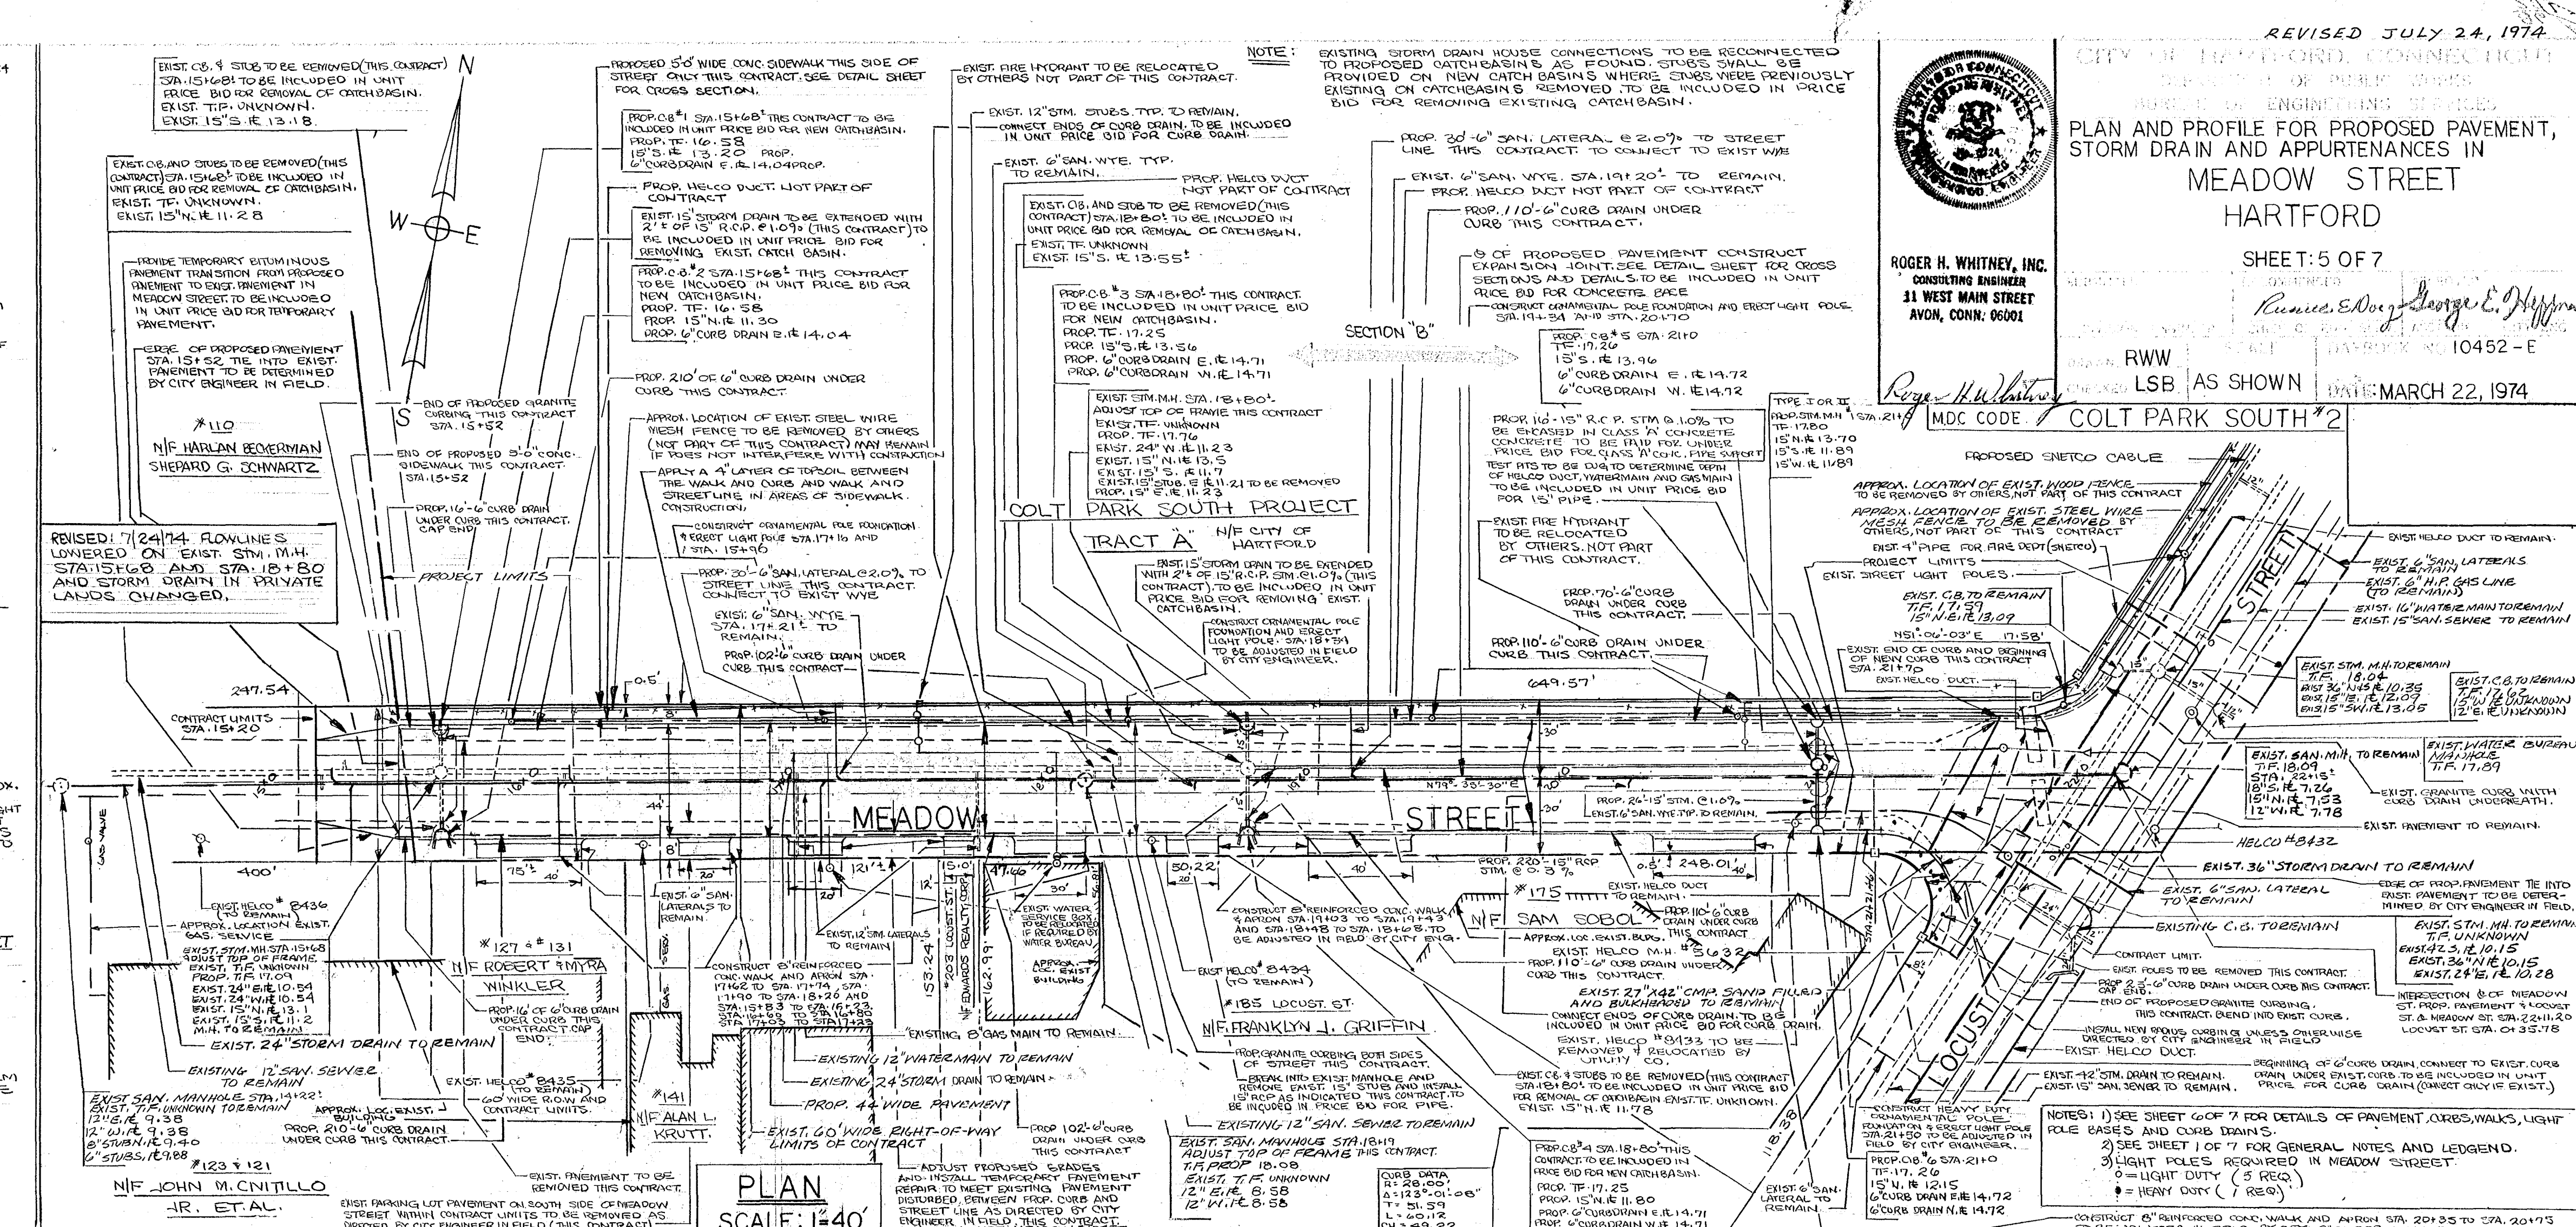
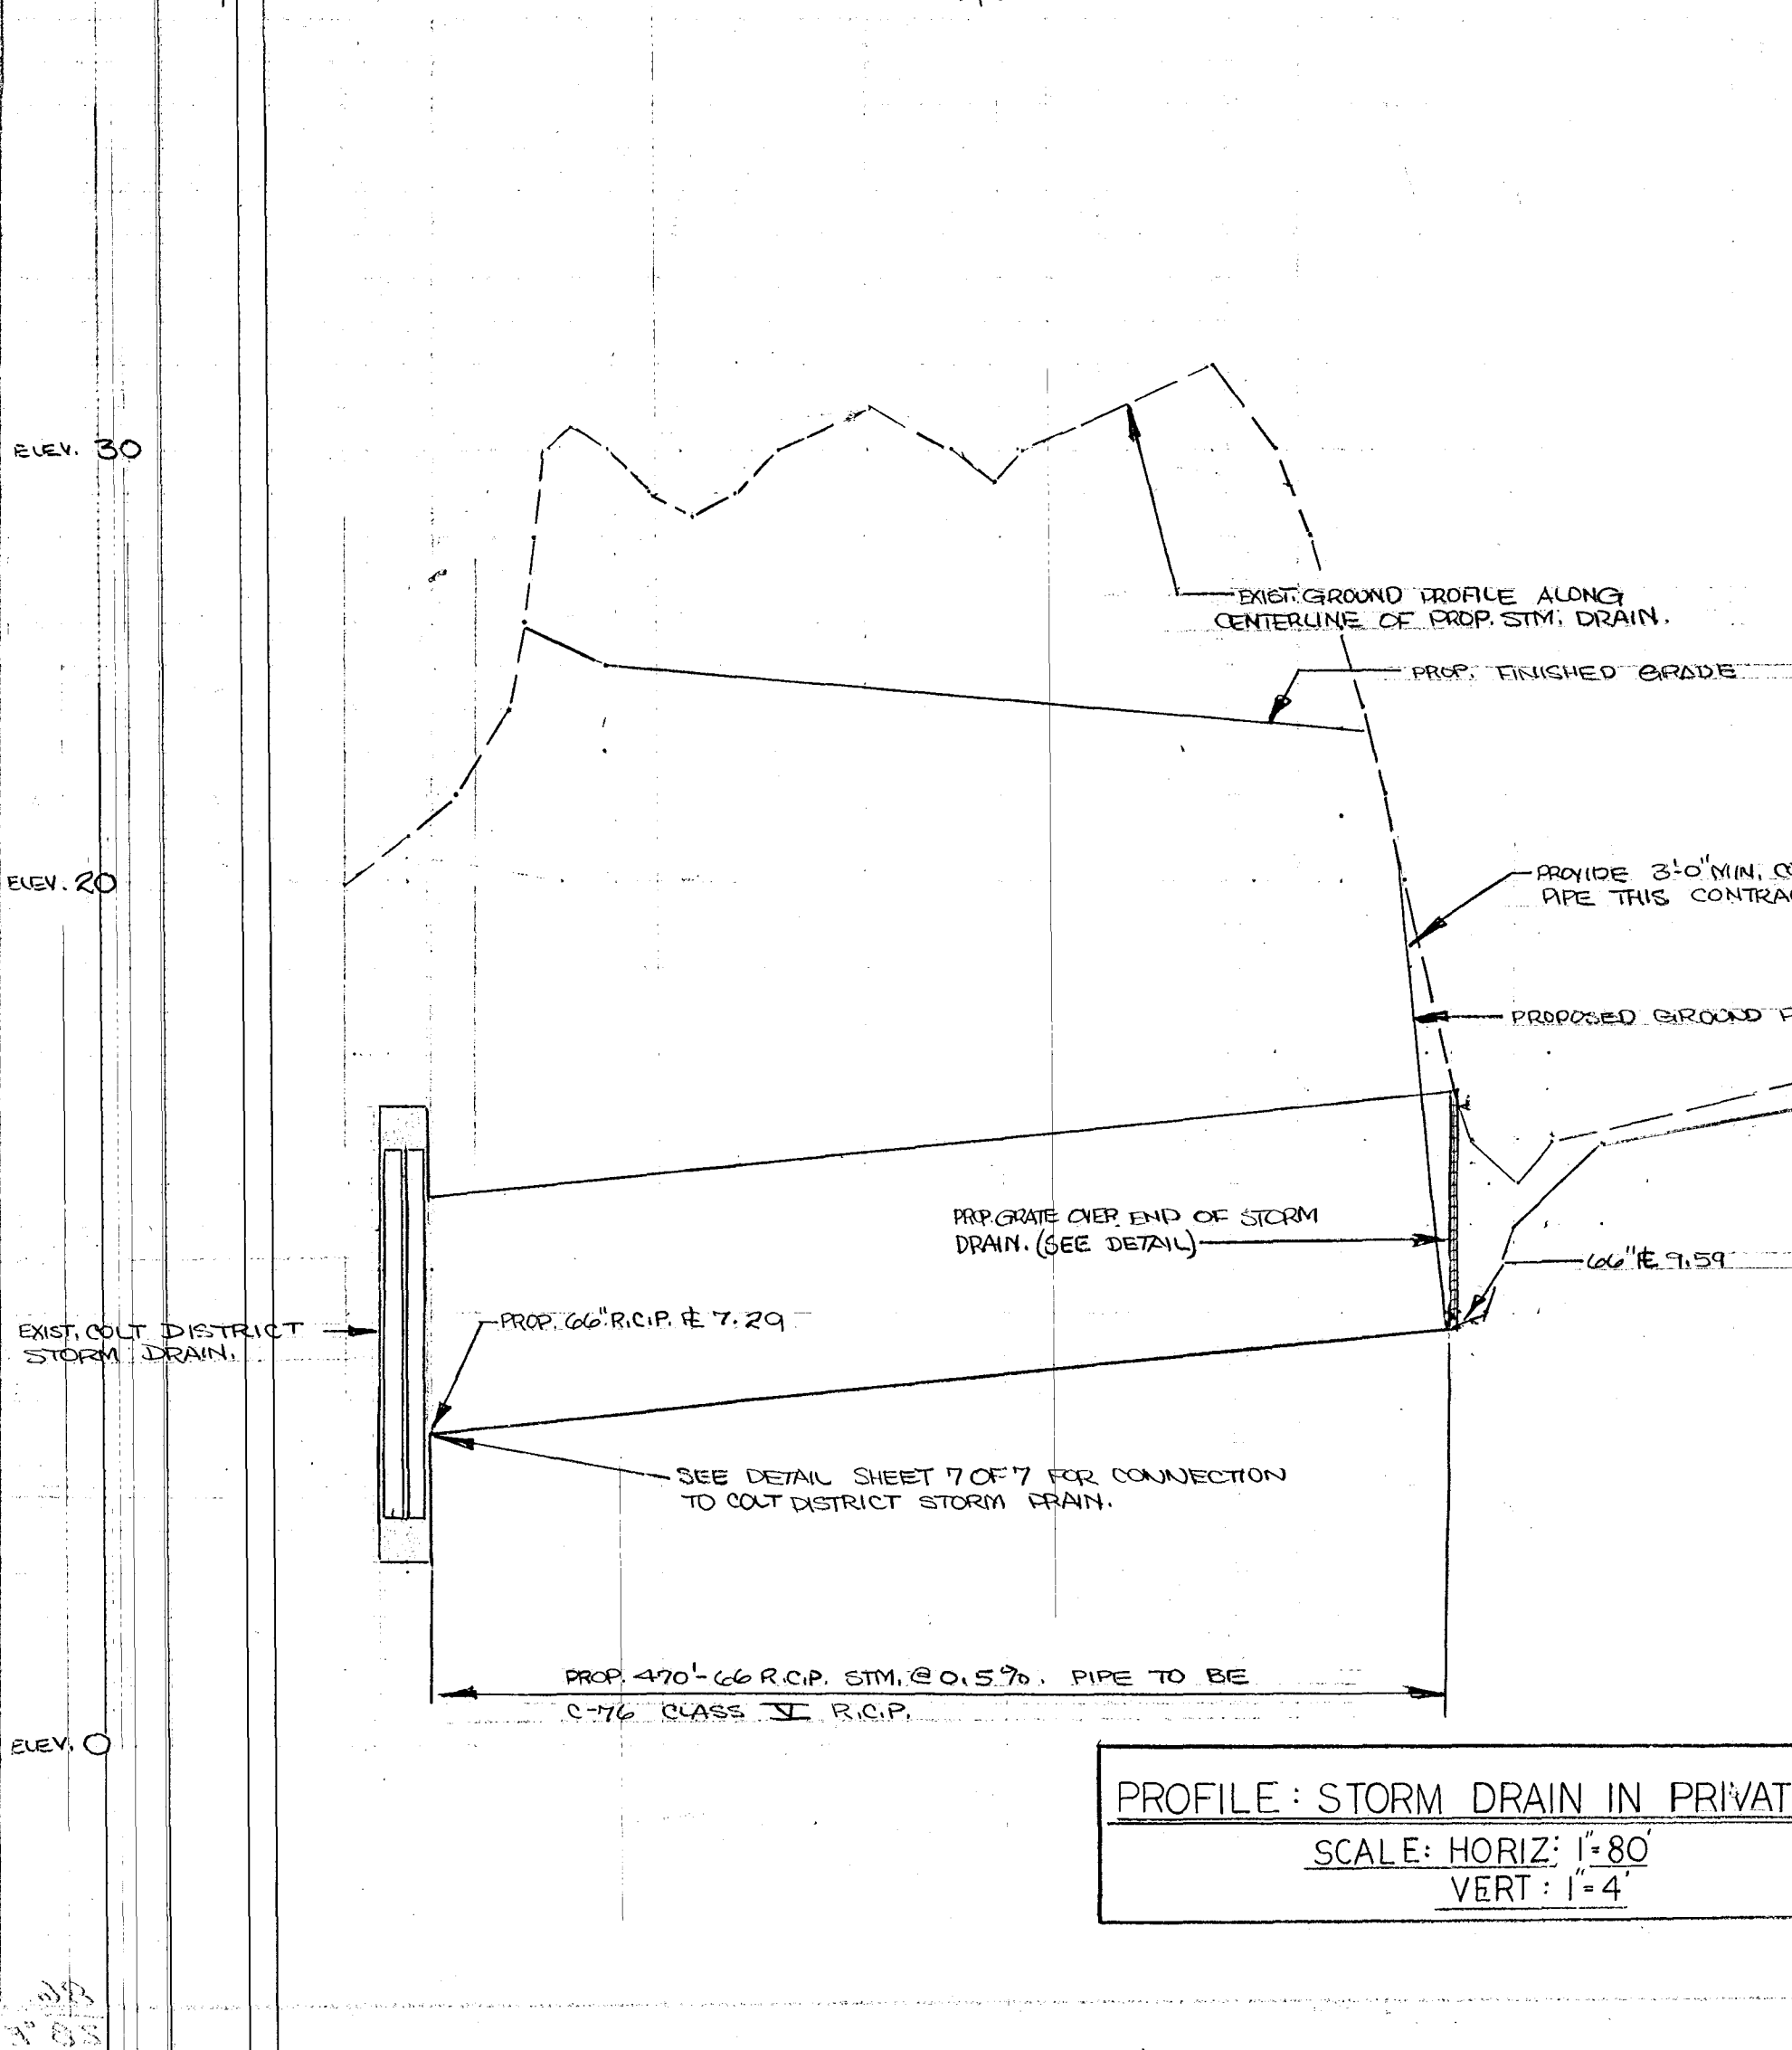


80

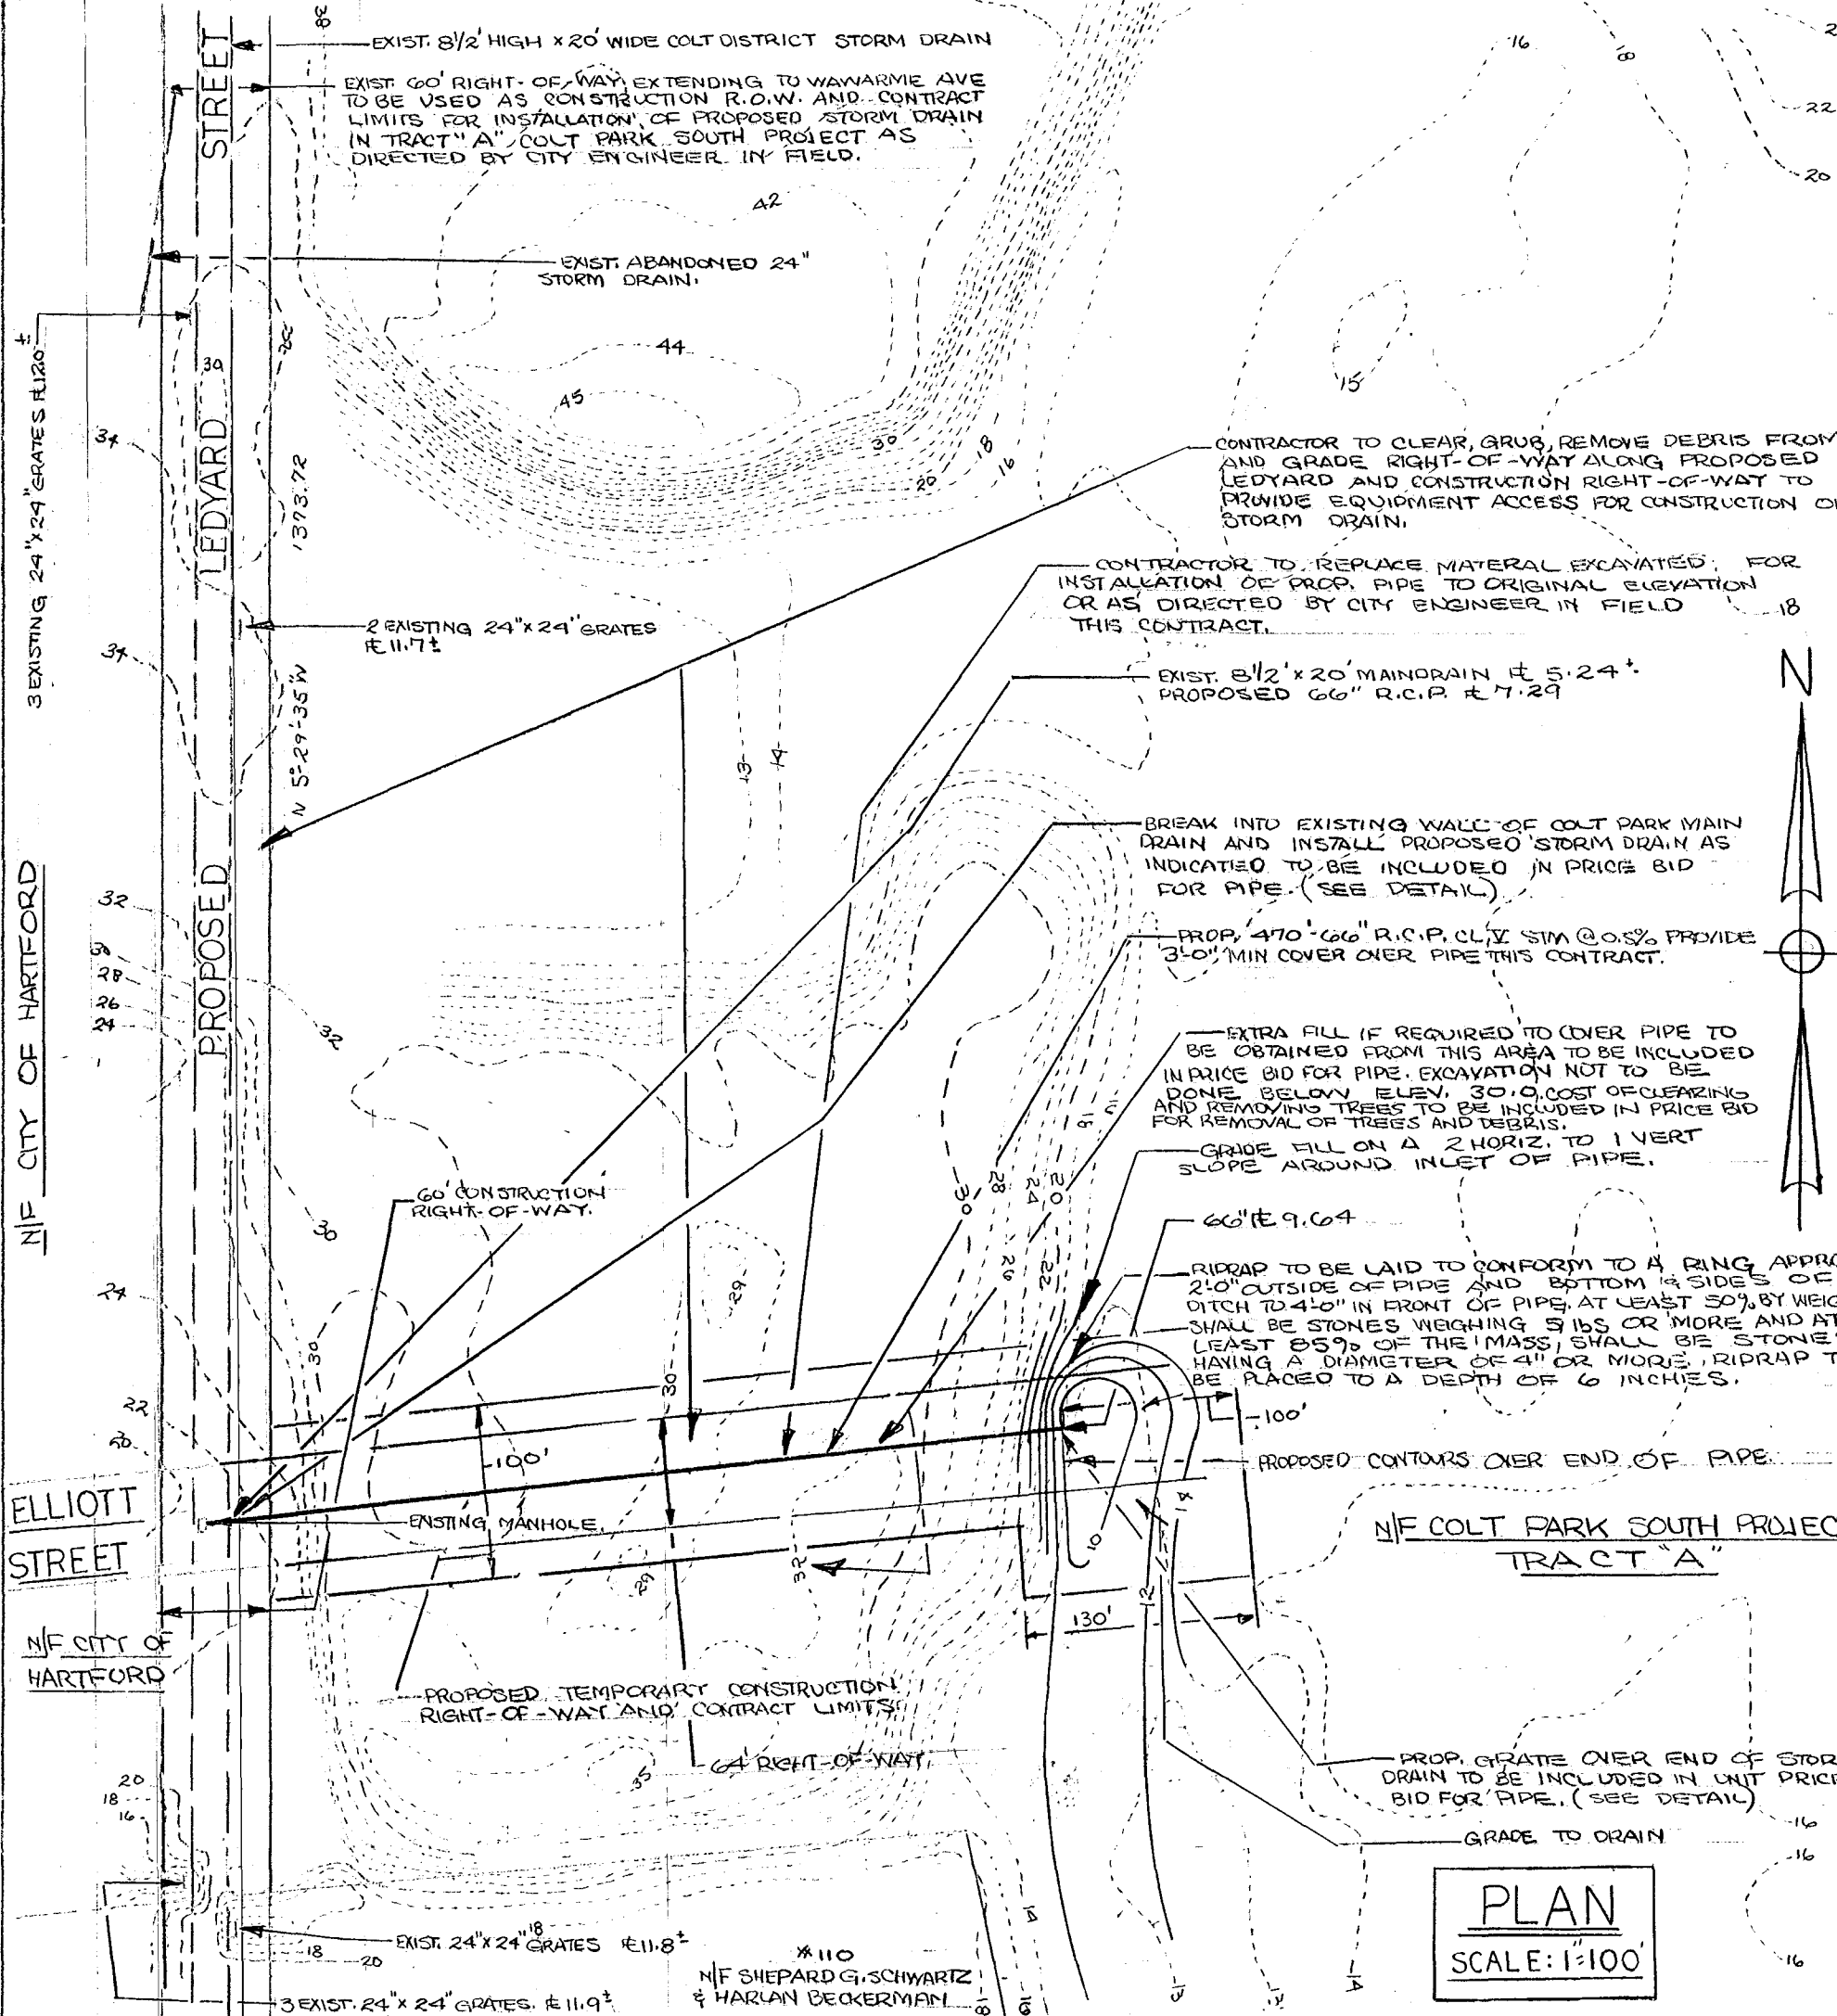

REVISED JULY 24, 1974
CITY OF HARTFORD, CONNECTICUT
DEPARTMENT OF PUBLIC WORKS
OFFICE OF ENGINEERING SERVICES
PLAN AND PROFILE FOR PROPOSED PAVEMENT,
STORM DRAIN AND APPURTENANCES IN
MEADOW STREET
HARTFORD
SHEET 5 OF 7
RWW
LSB AS SHOWN
DATE: MARCH 22, 1974
MDC CODE: COLT PARK SOUTH #2

ROGER H. WHITNEY, INC.
31 WEST MAIN STREET
AVON, CONN. 06001

Revised July 24, 1974
MDC CODE: COLT PARK SOUTH #2

APPROX. LOCATION OF EXIST. 12\"/>


