


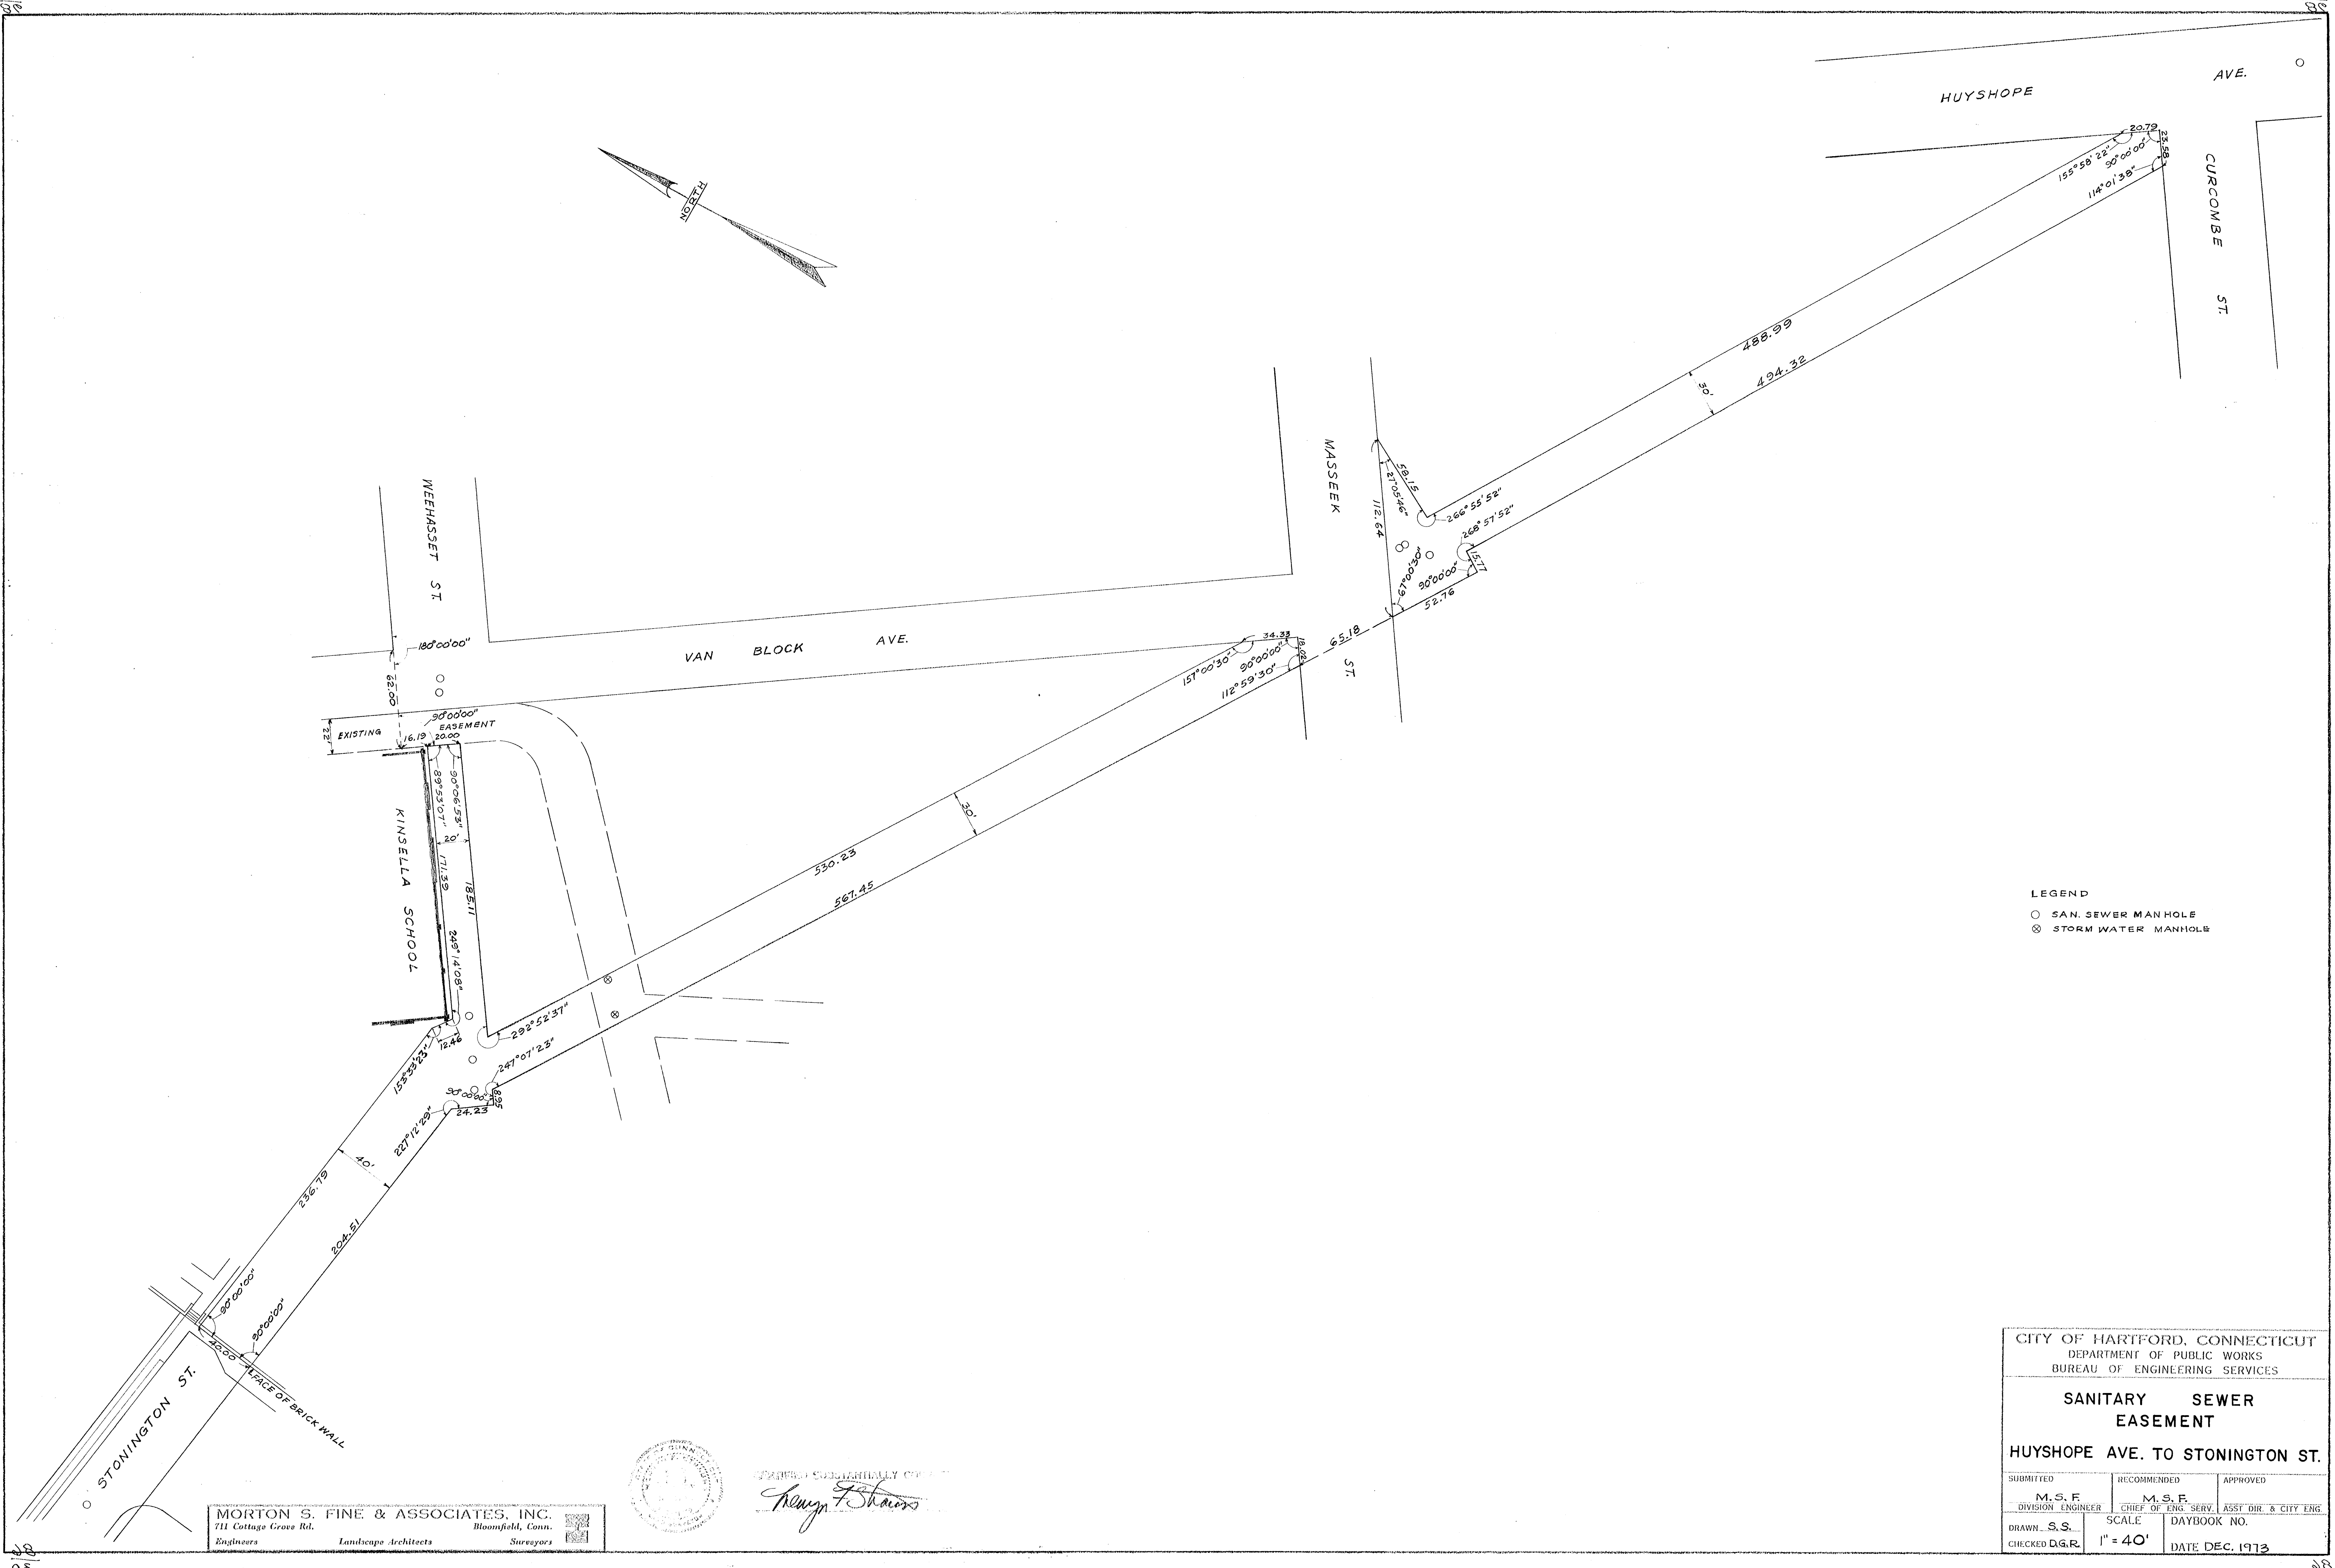

LEGEND
○ SAN. SEWER MANHOLE
⊗ STORM WATER MANHOLE

CITY OF HARTFORD, CONNECTICUT DEPARTMENT OF PUBLIC WORKS BUREAU OF ENGINEERING SERVICES		
SANITARY SEWER EASEMENT HUYSHOPE AVE. TO STONINGTON ST.		
SUBMITTED M.S.F. DIVISION ENGINEER	RECOMMENDED M.S.F. CHIEF OF ENG. SERV.	APPROVED ASST. DIR. & CITY ENG.
DRAWN S.S.	SCALE 1" = 40'	DAYBOOK NO.
CHECKED D.G.R.	DATE DEC. 1973	

MORTON S. FINE & ASSOCIATES, INC.
111 Cottage Grove Rd.
Bloomfield, Conn.
Engineers Landscape Architects Surveyors



STANDARD CONTRACTUAL COPY
Morton S. Fine