



N/F PENN-CENTRAL TRANSPORTATION COMPANY
(RAILROAD YARD)

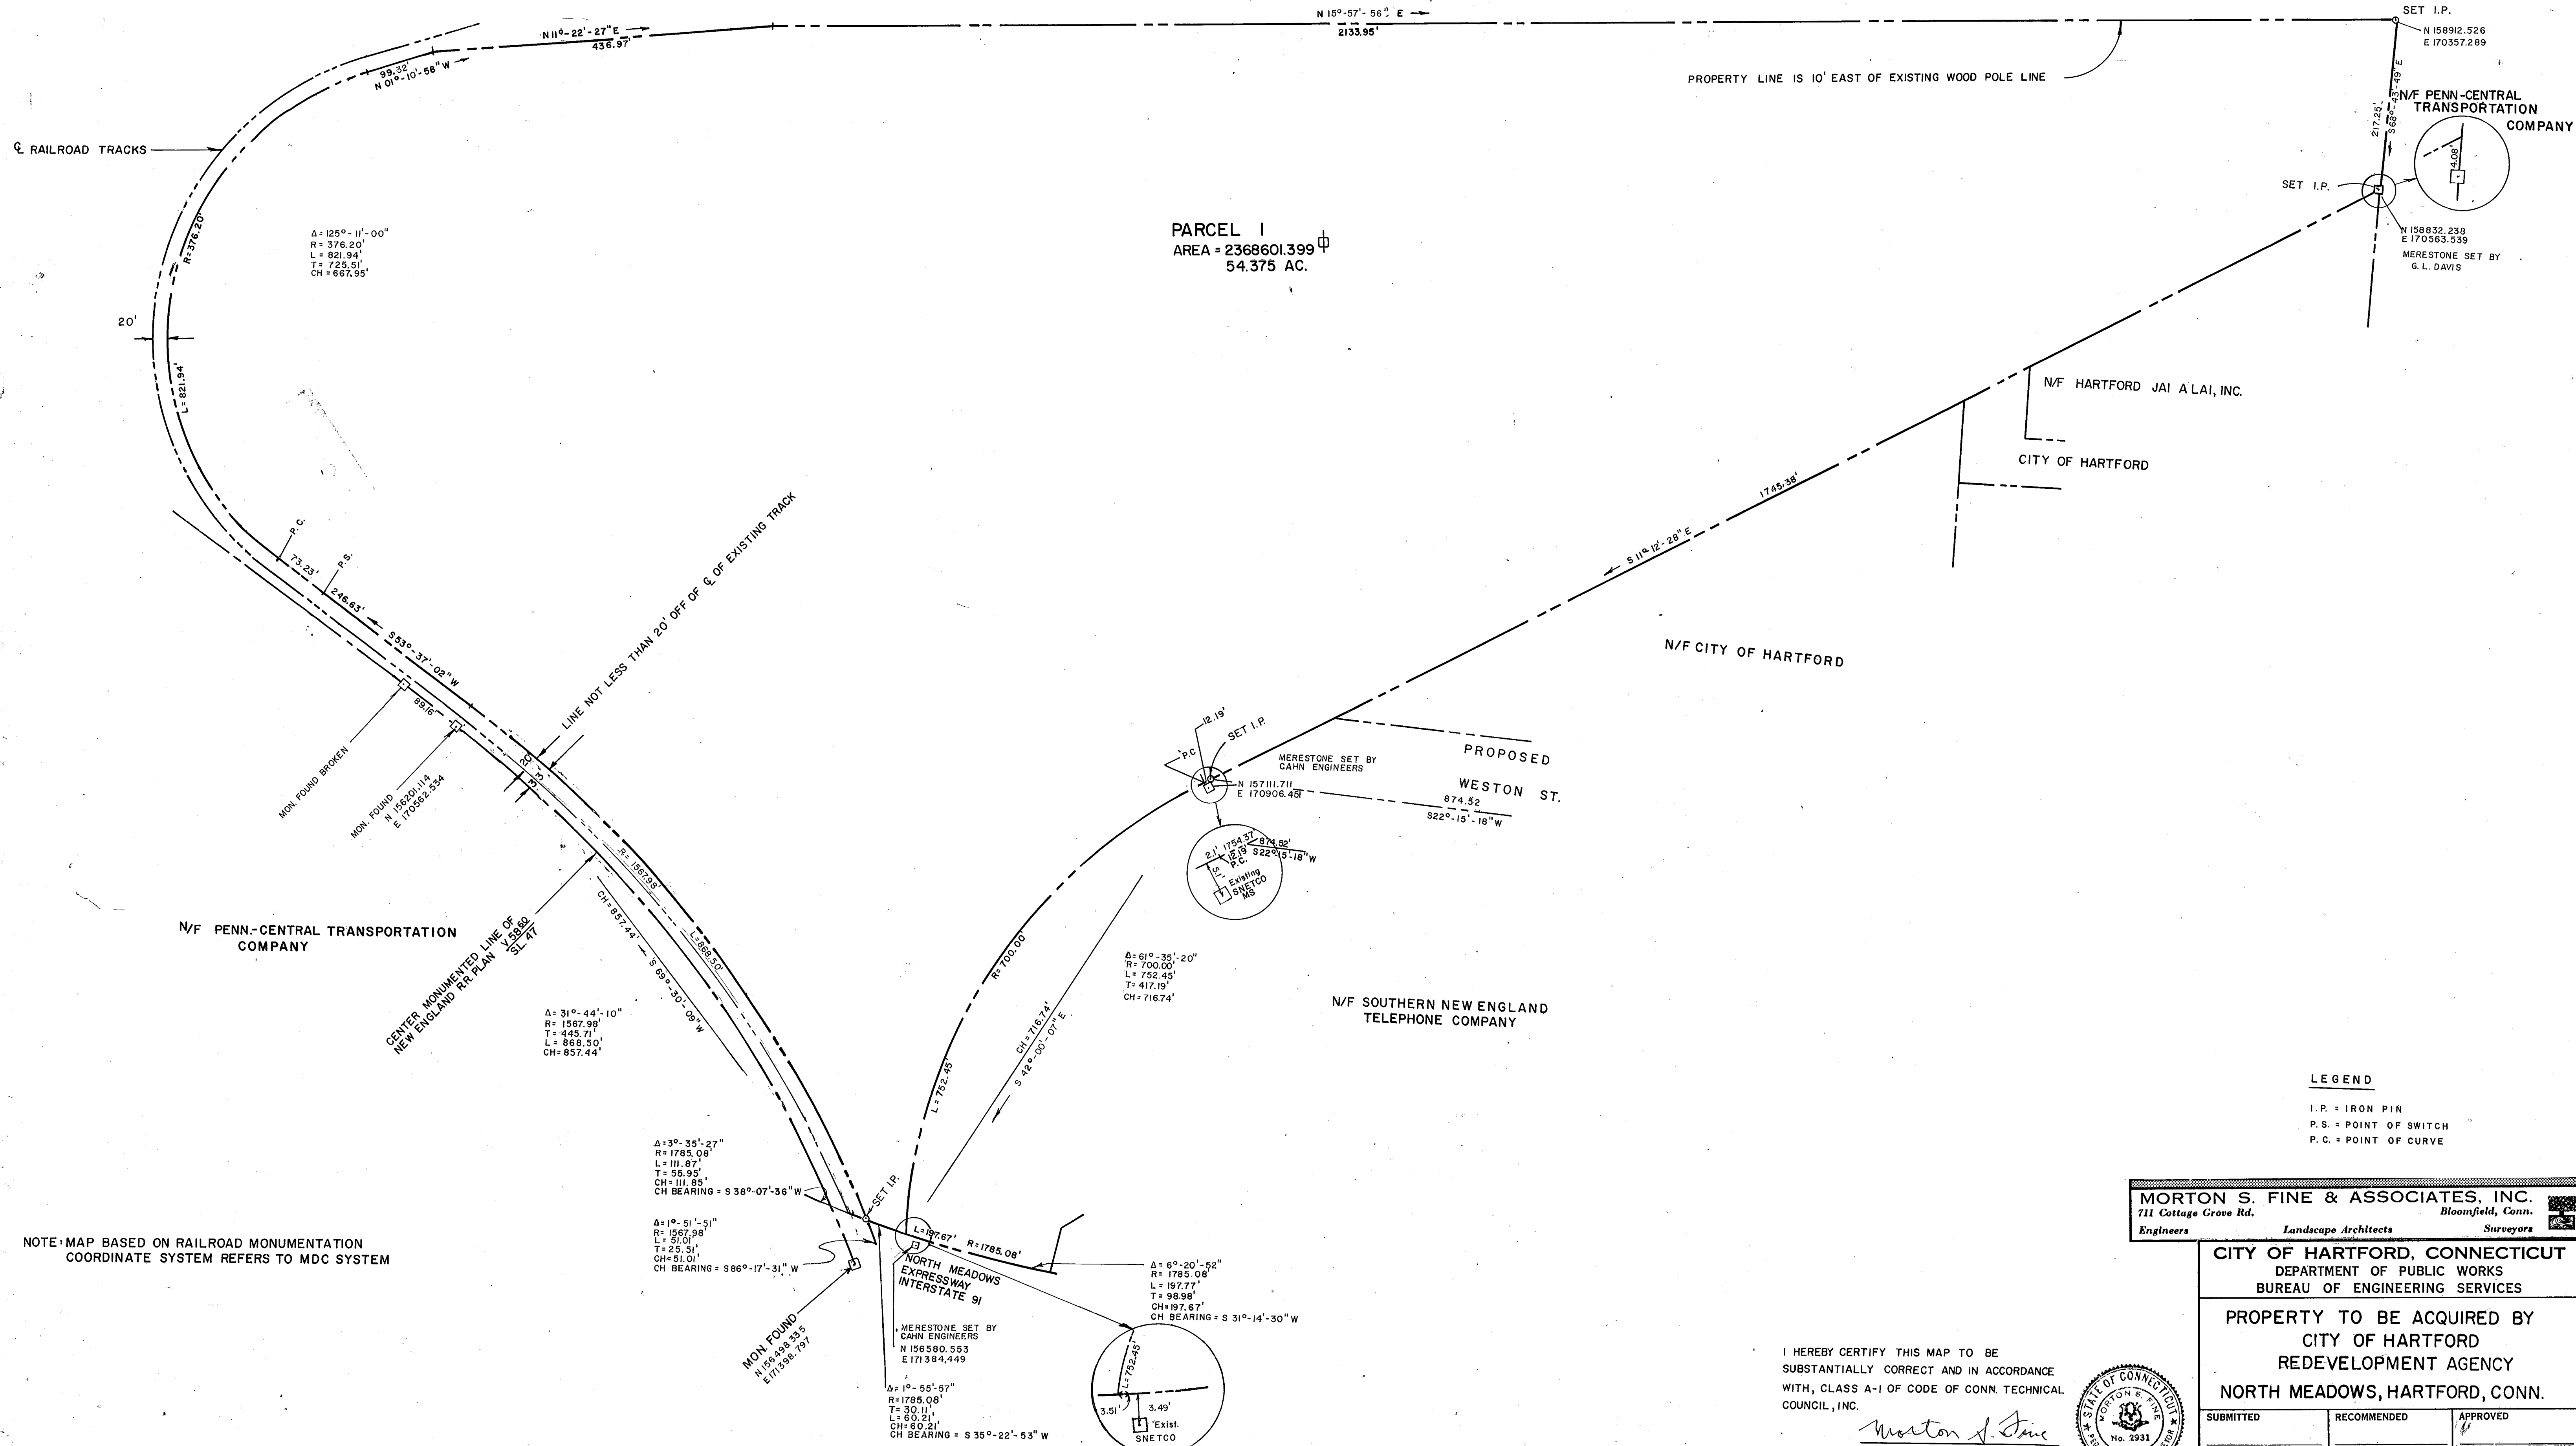

PARCEL 1
AREA = 2368601.399
54.375 AC.

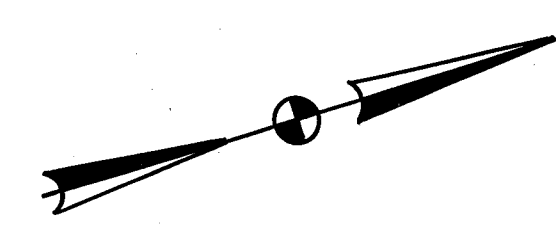


LEGEND
I.P. = IRON PIN
P.S. = POINT OF SWITCH
P.C. = POINT OF CURVE

MORTON S. FINE & ASSOCIATES, INC.
711 Cottage Grove Rd. Bloomfield, Conn.
Engineers Landscape Architects Surveyors

CITY OF HARTFORD, CONNECTICUT
DEPARTMENT OF PUBLIC WORKS
BUREAU OF ENGINEERING SERVICES
PROPERTY TO BE ACQUIRED BY
CITY OF HARTFORD
REDEVELOPMENT AGENCY
NORTH MEADOWS, HARTFORD, CONN.

SUBMITTED	RECOMMENDED	APPROVED
DIVISION ENGINEER	CHIEF OF ENG. SERV.	ASST. DIR. & CITY ENG.
DRAWN B.P.	SCALE 1"=100'	DAYBOOK NO. 010530A
CHECKED P.F.		DATE JULY 29, 1975

I HEREBY CERTIFY THIS MAP TO BE
SUBSTANTIALLY CORRECT AND IN ACCORDANCE
WITH, CLASS A-1 OF CODE OF CONN. TECHNICAL
COUNCIL, INC.
Morton S. Fine
REGISTERED LAND SURVEYOR

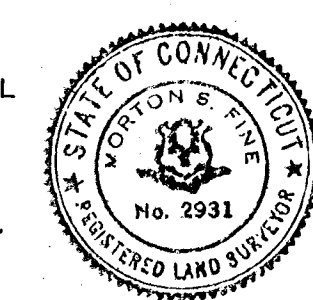

NOTE: MAP BASED ON RAILROAD MONUMENTATION
COORDINATE SYSTEM REFERS TO MDC SYSTEM