


Property lines and building outlines by the City of Hartford Engineering Department
Block, lot and zone numbers by Avis Airmap
Area calculations by Avis Airmap

PREPARED UNDER THE DIRECTION OF THE
DEPARTMENT OF ASSESSMENT



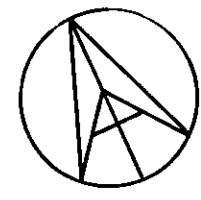


CITY OF HARTFORD




BY
AVIS AIRMAP, INC
BROOKLINE MASS

SCALE 1" = 50'
1971

See Sheet 612

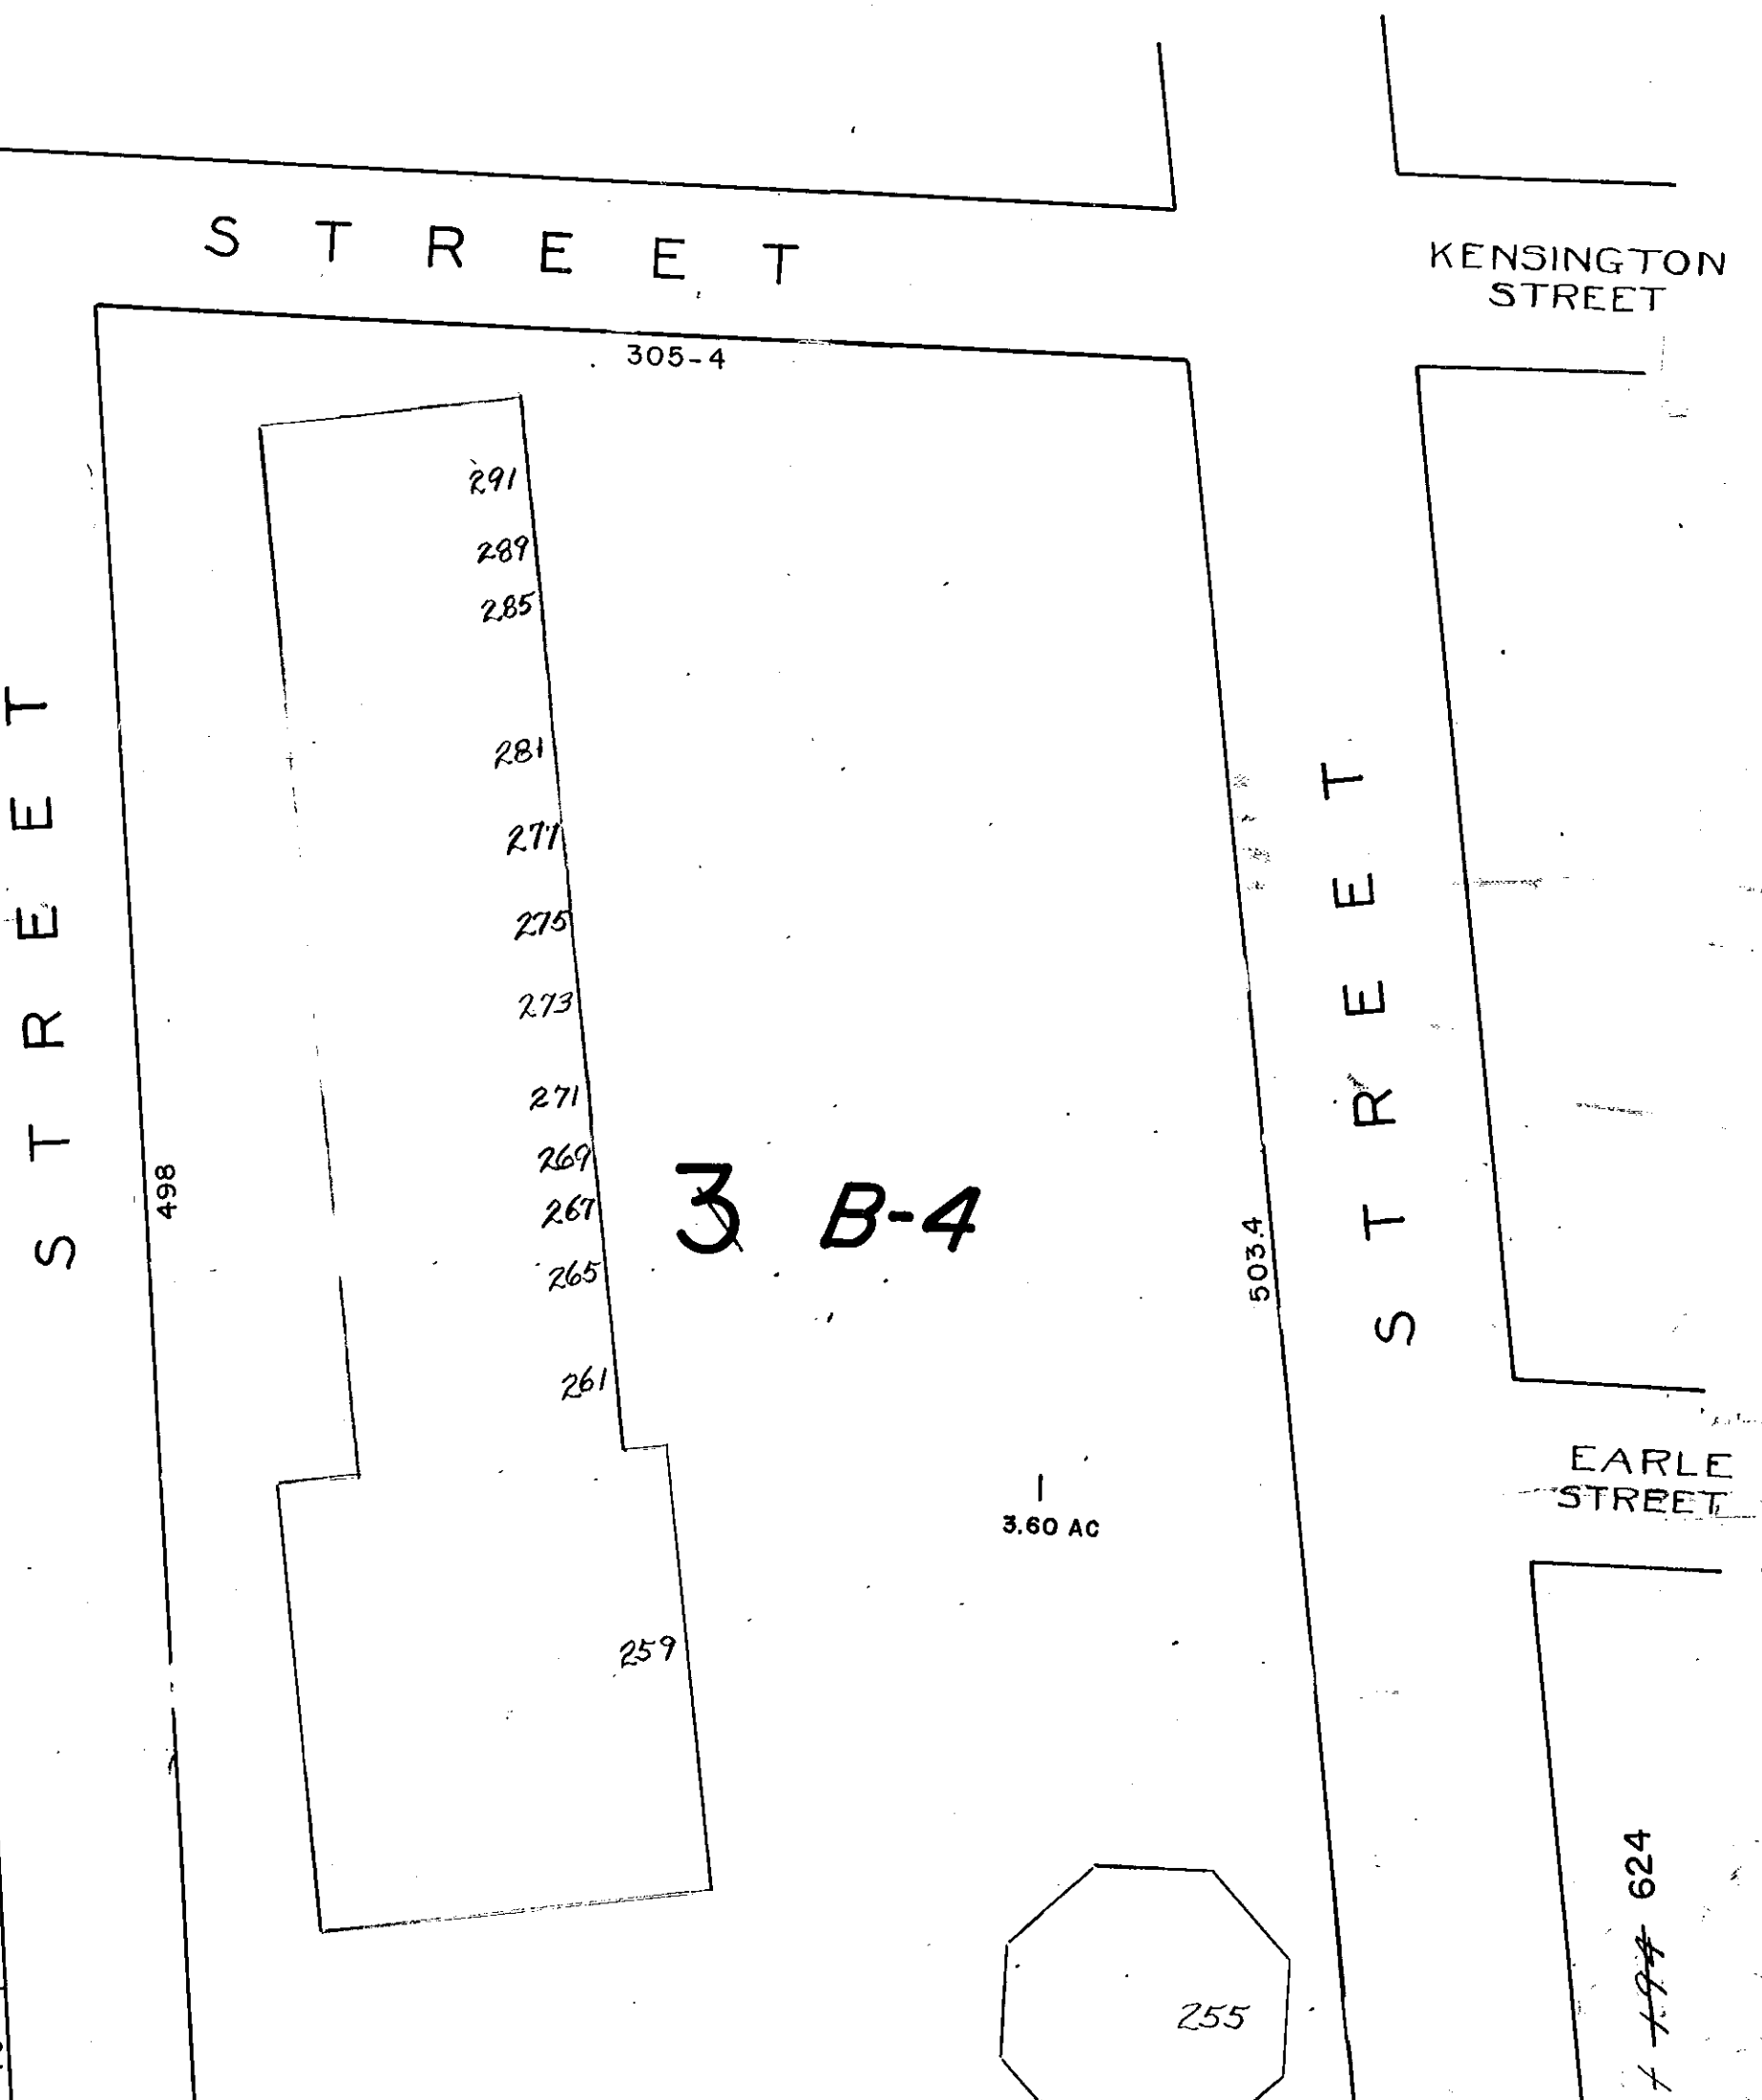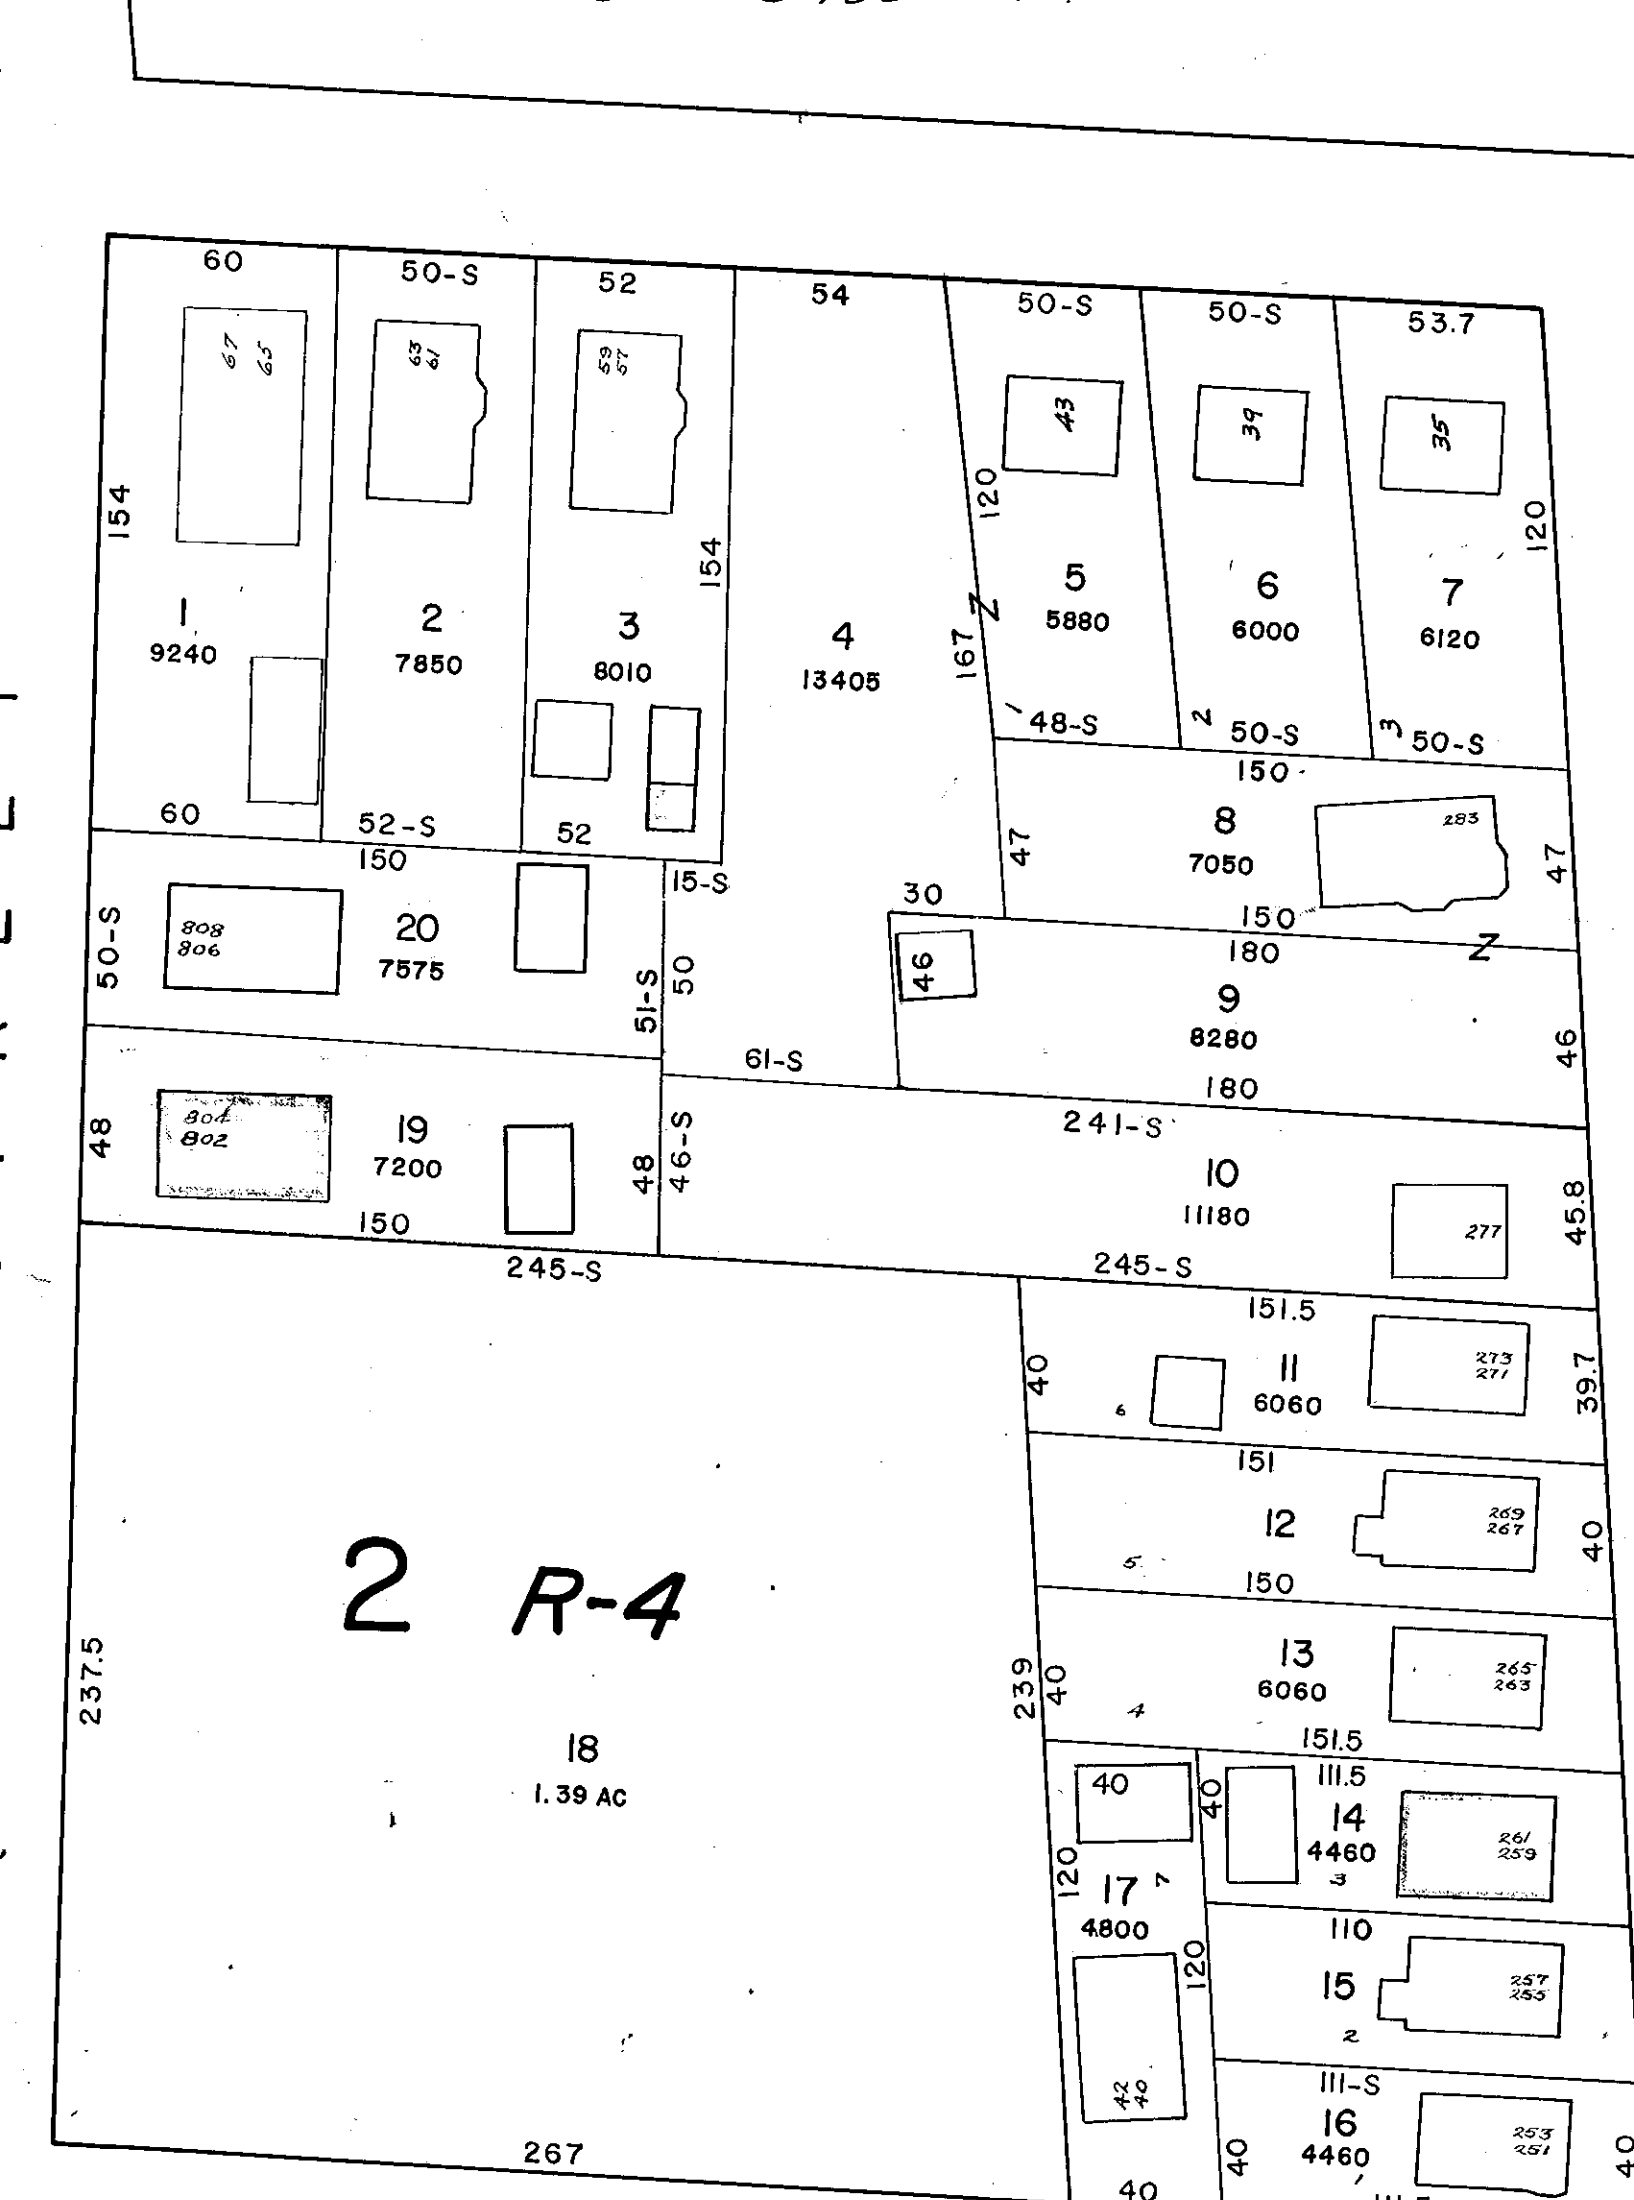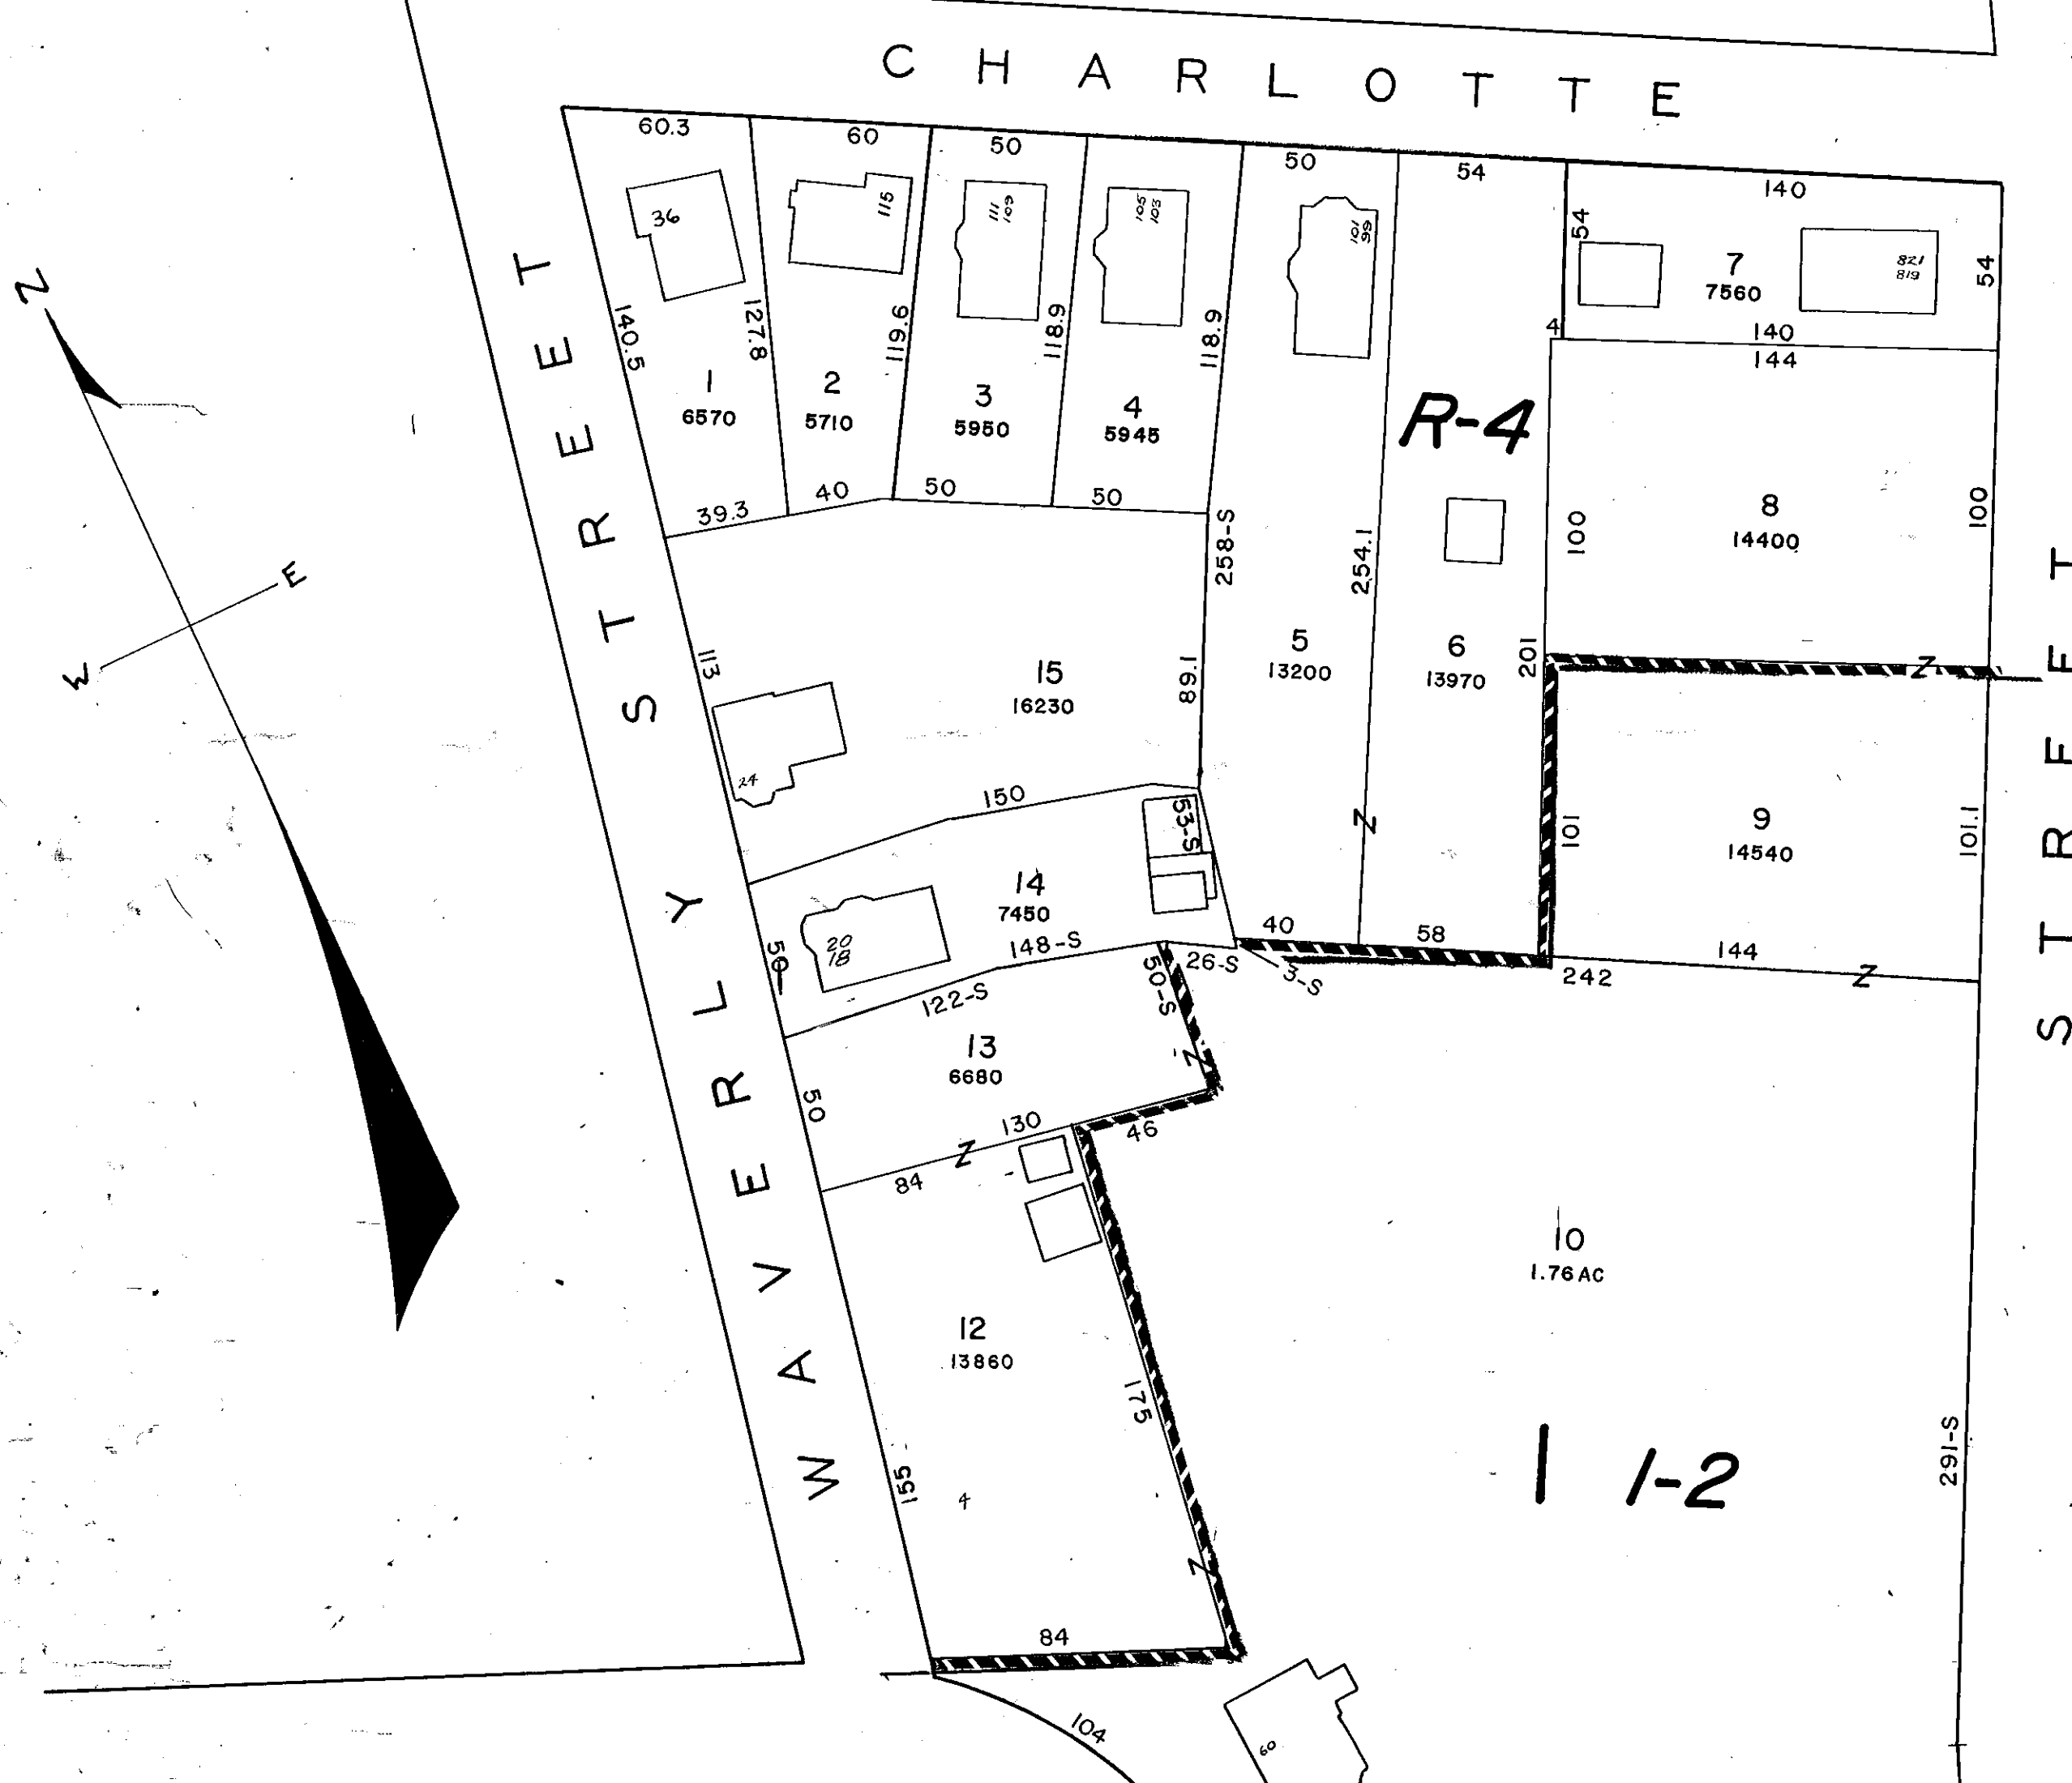

See Sheet 624

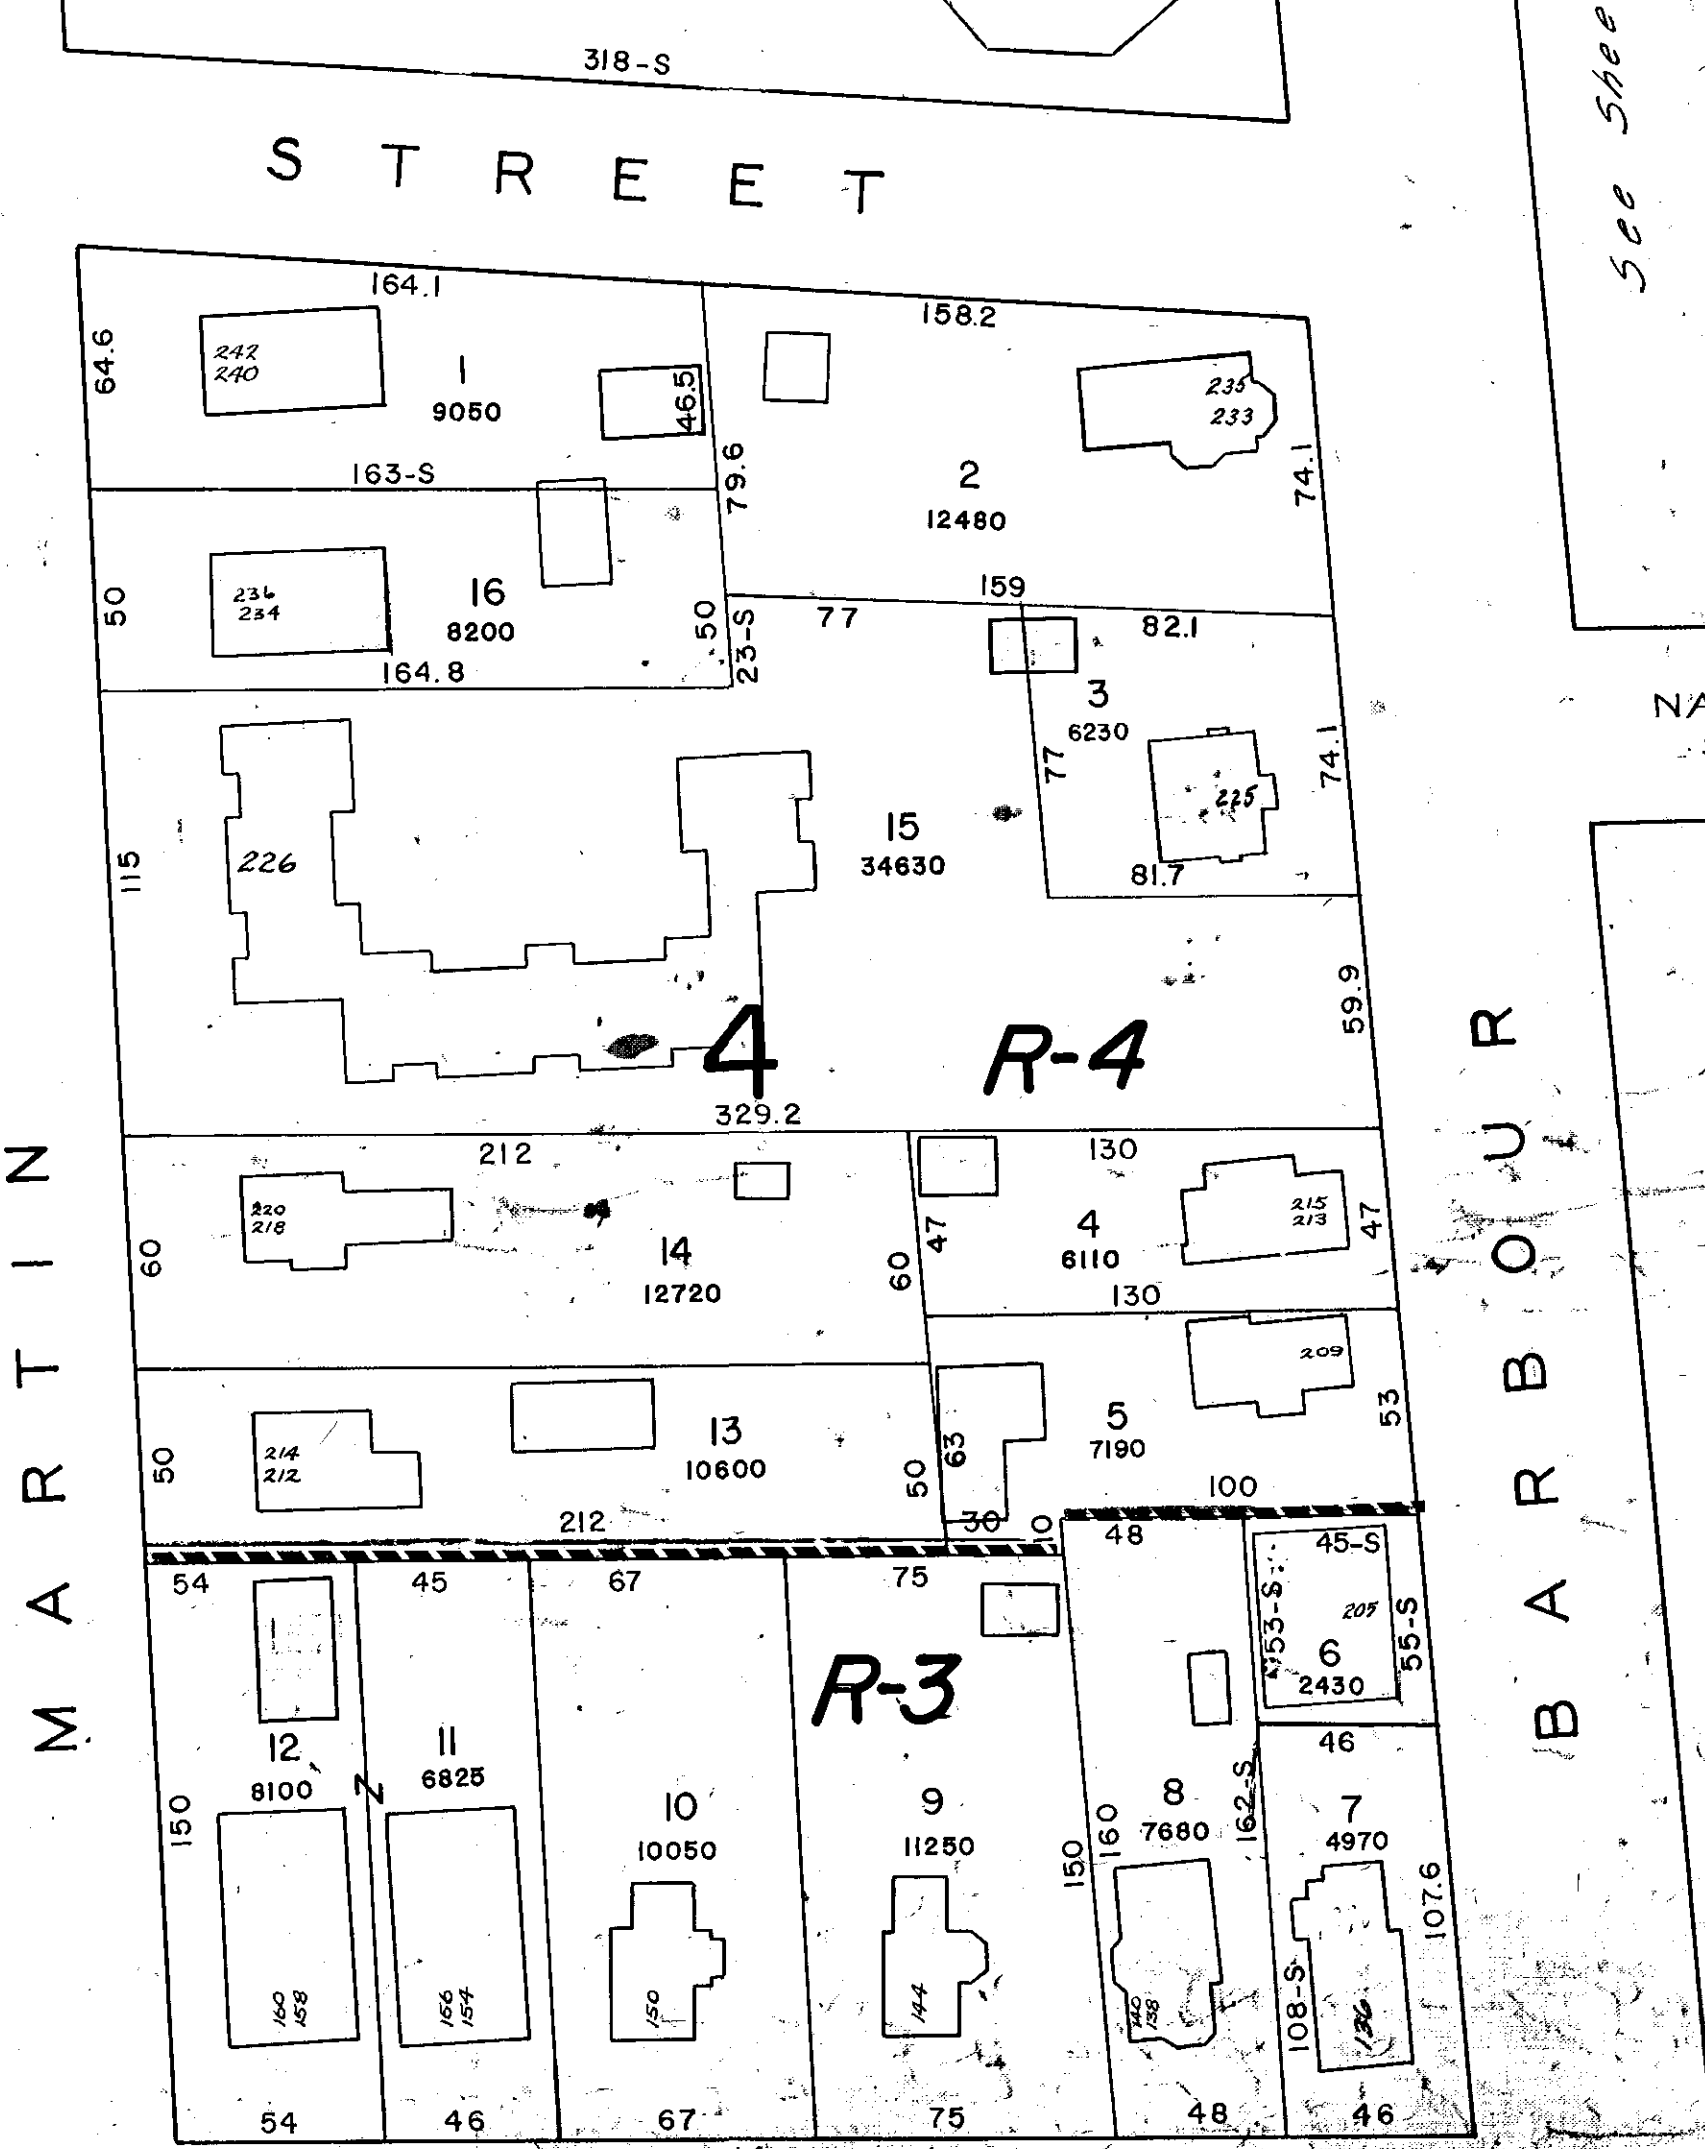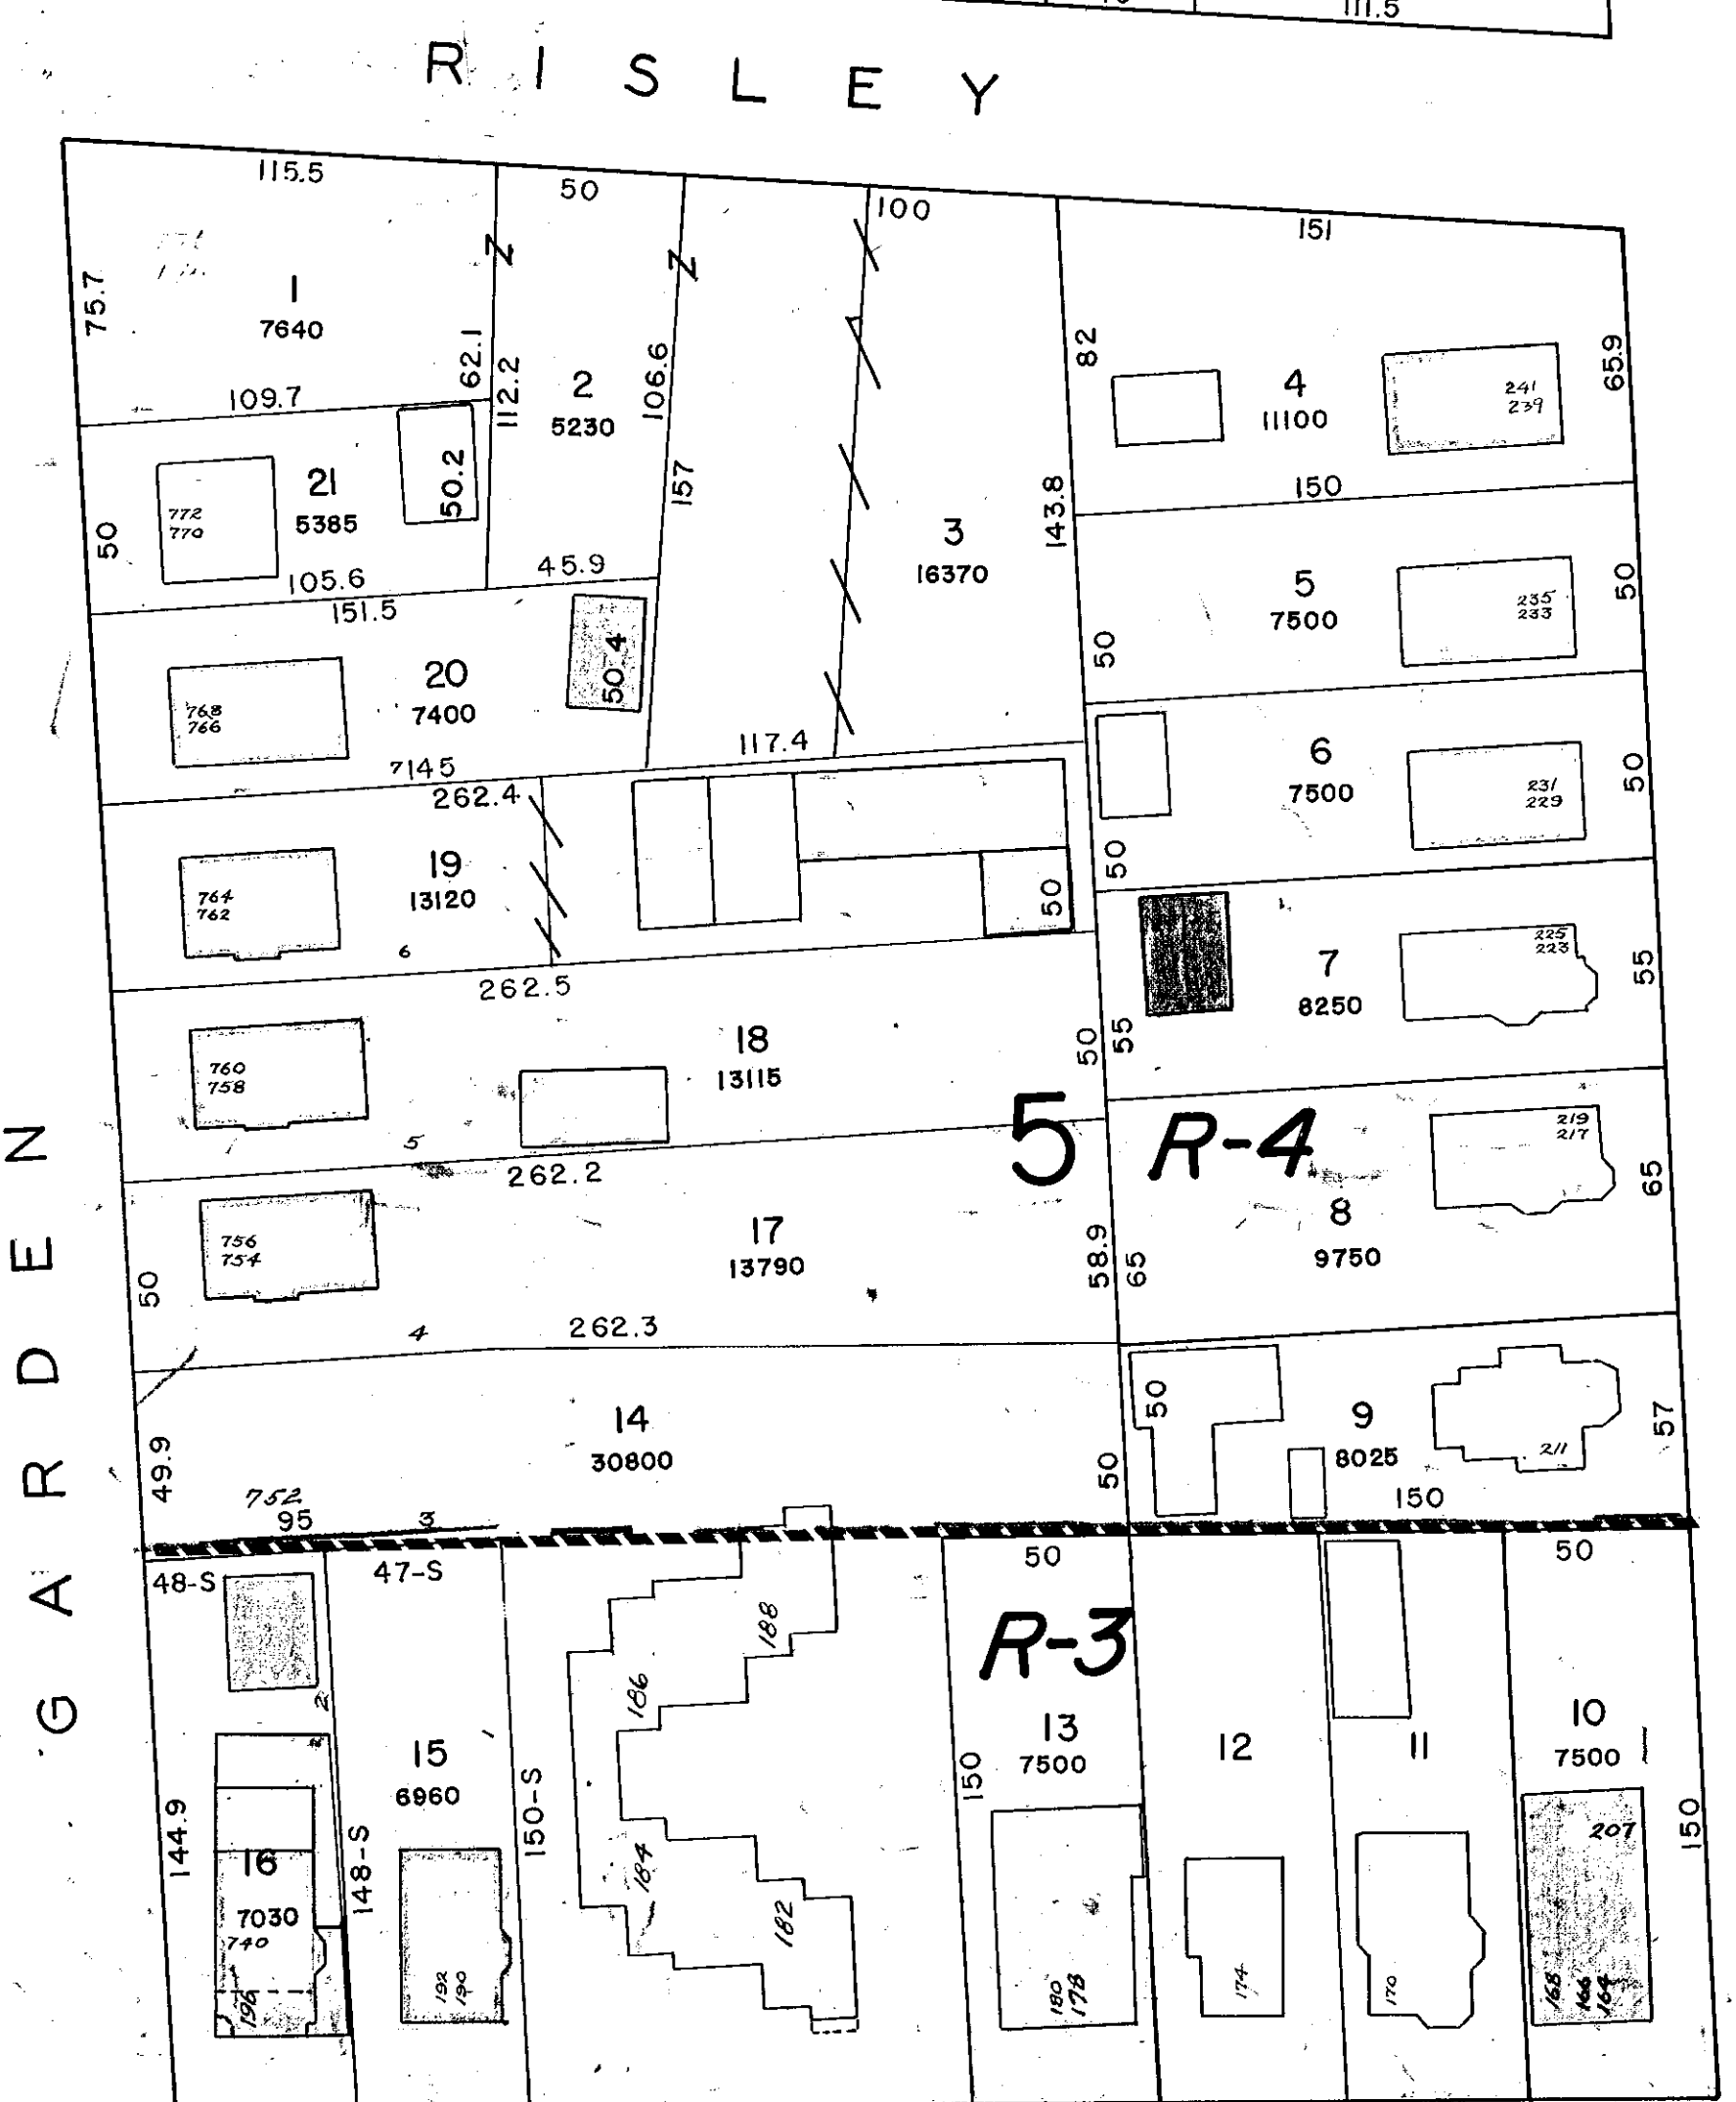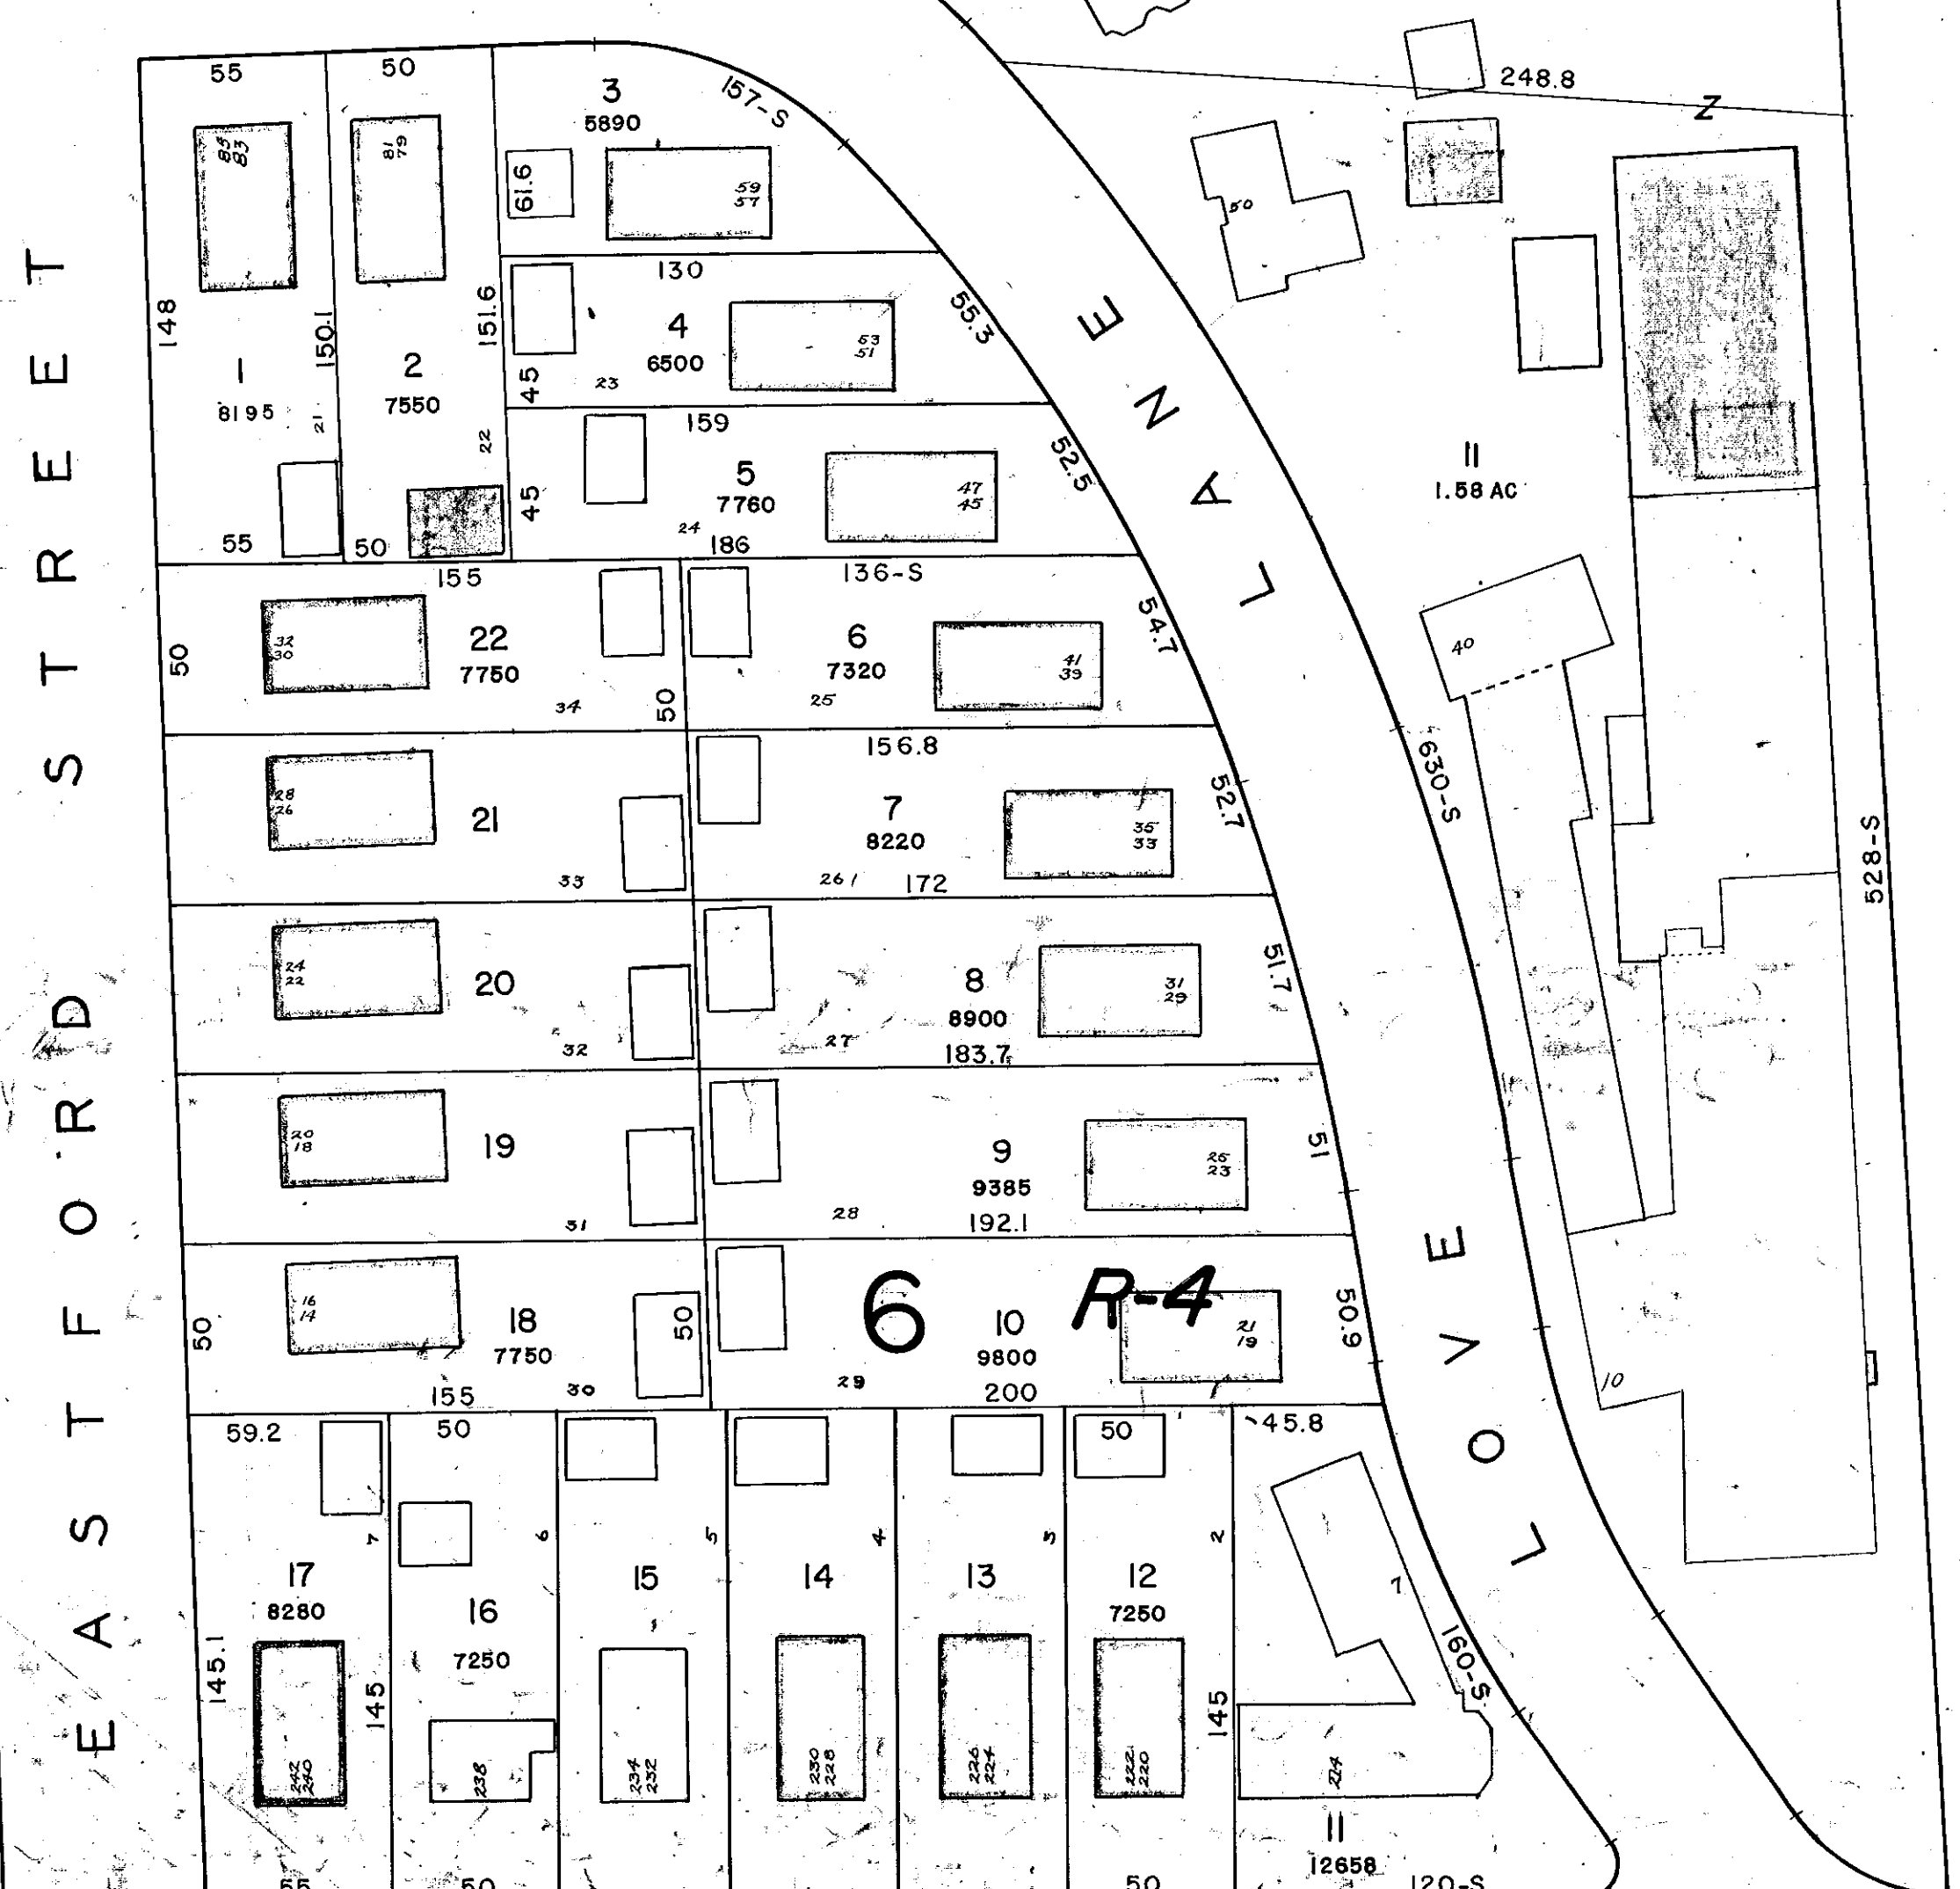

See Sheet 610

See Sheet 614

CITY OF HARTFORD
Department of Engineering