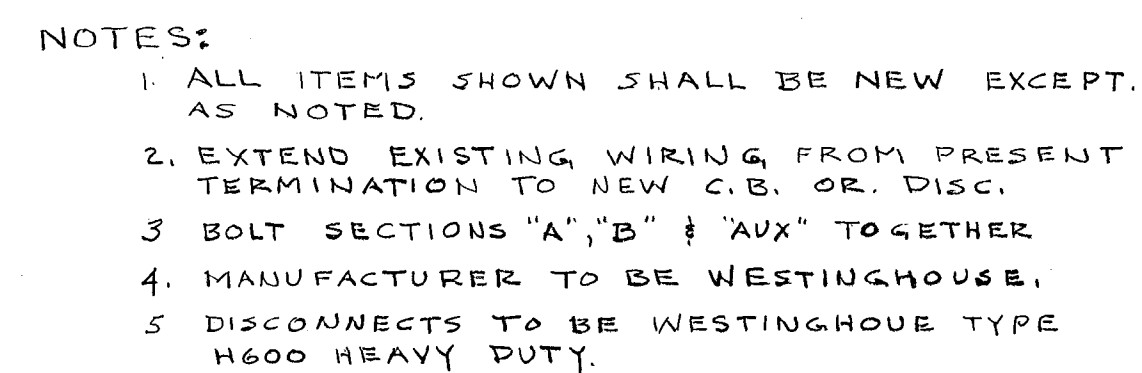
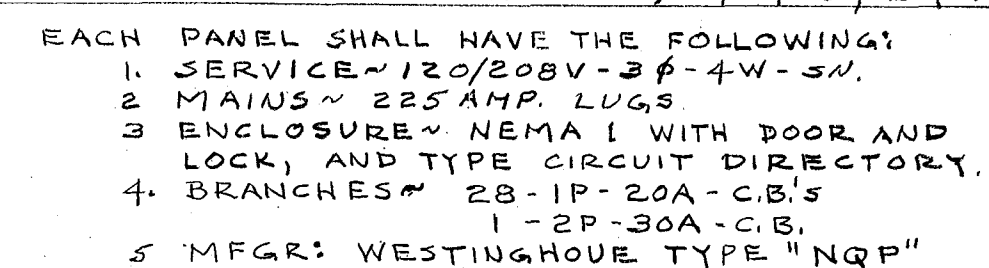
SYMBOL LIST[illegible]

POWER RISER DIAGRAM

NO SCALE

CITY OF HARTFORD CONNECTICUT DEPARTMENT OF ENGINEERING	
ELECTRICAL ALTERATIONS FOR JAMES H. NAYLOR SCHOOL 645 FRANKLIN AV. HARTFORD CT.	DWG. NO. 4
SUBMITTED <i>Rob. Benson</i>	RECOMMENDED <i>Carroll E. Noy</i> CITY ARCHITECT
APPROVED <i>George E. Noy</i> CITY ENGINEER	
DESIGN <i>R. G. B.</i> DRAWN <i>R. G. B.</i>	DATE NO. 010158D
TRACED _____ CHECK _____	DATE APRIL 1, 1970

VERIFY EXISTING
CONDITIONS AND
DIMENSIONS AT
BUILDING