




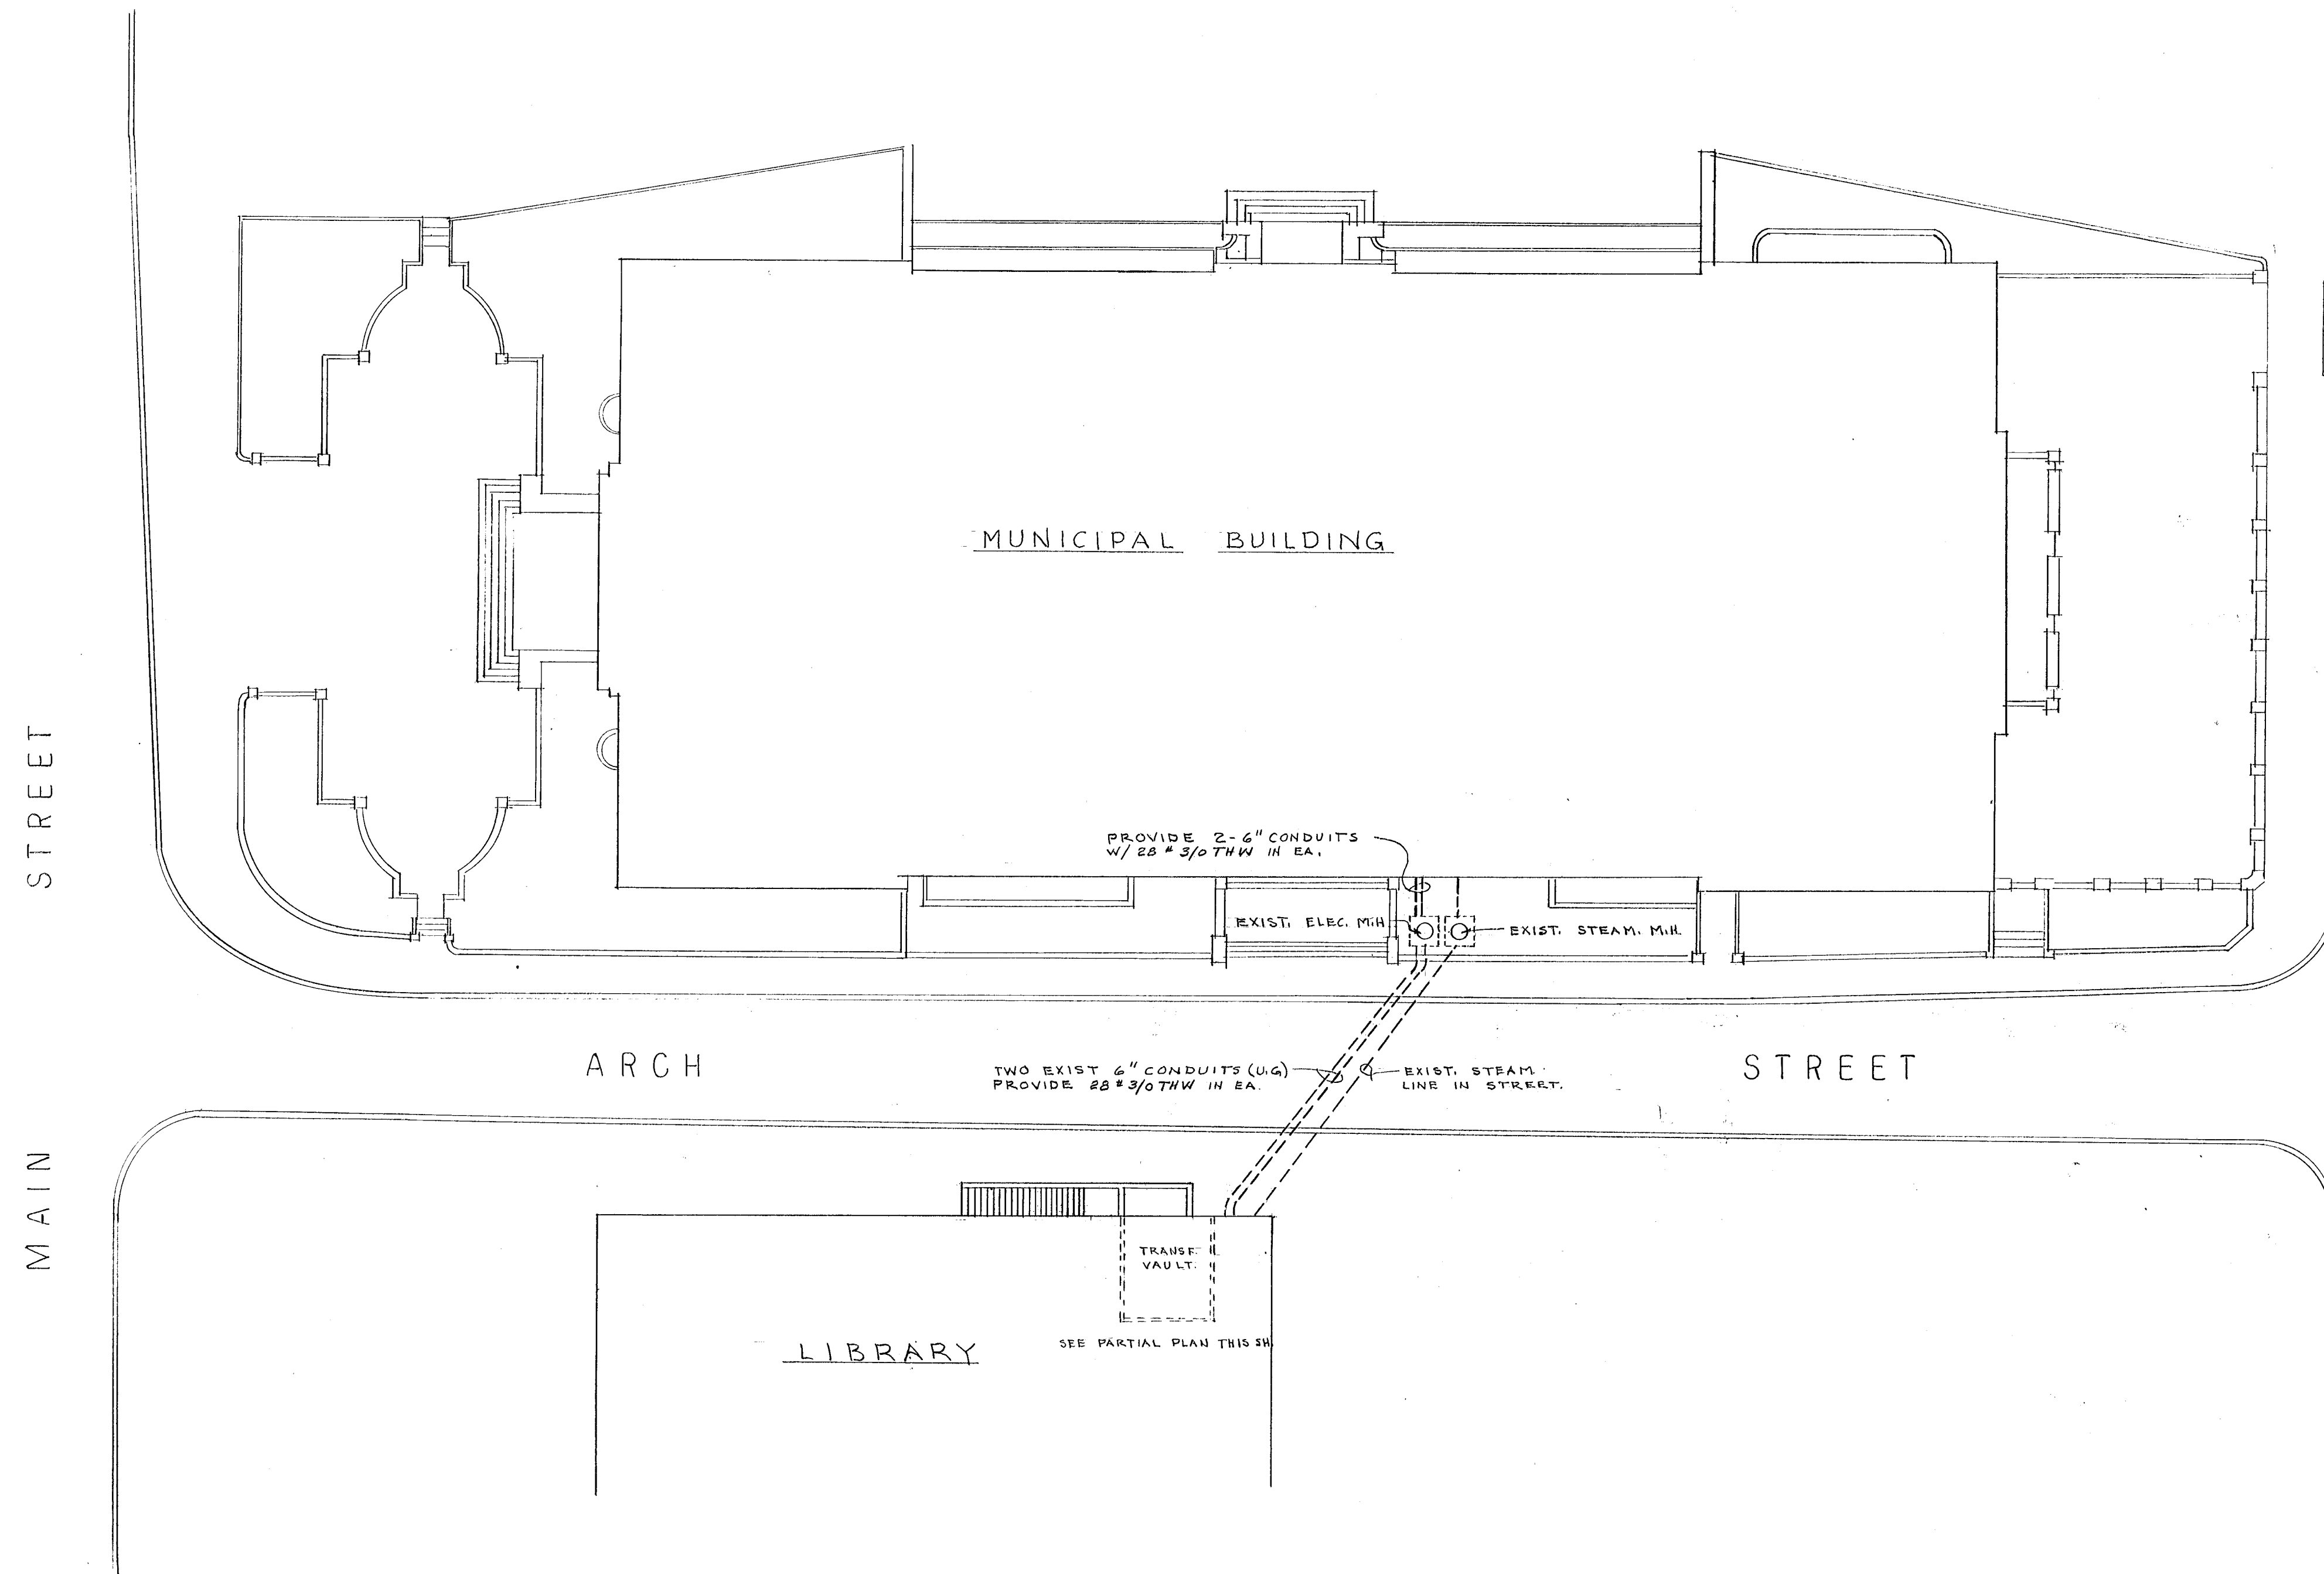

PLOT PLAN  
SCALE 1" = 20'

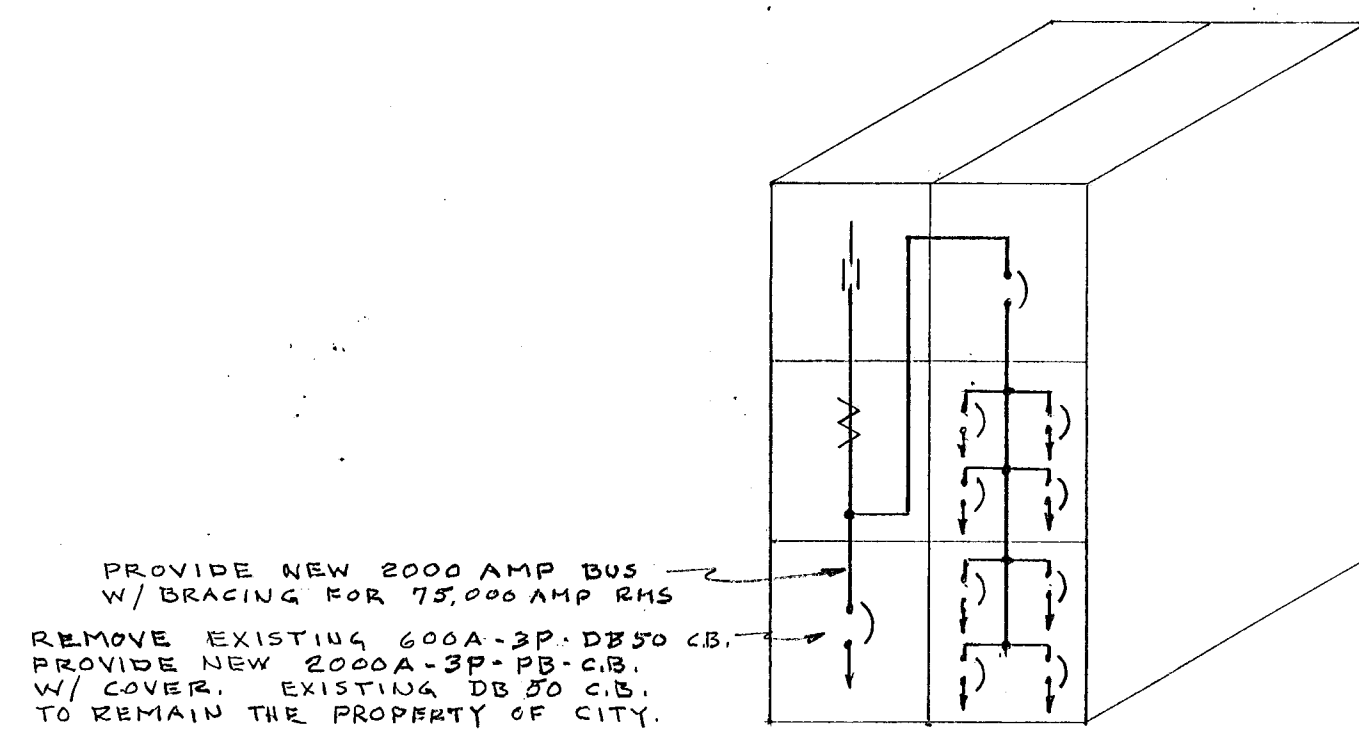

EXISTING LIBRARY  
SWITCHBOARD  
NO SCALE

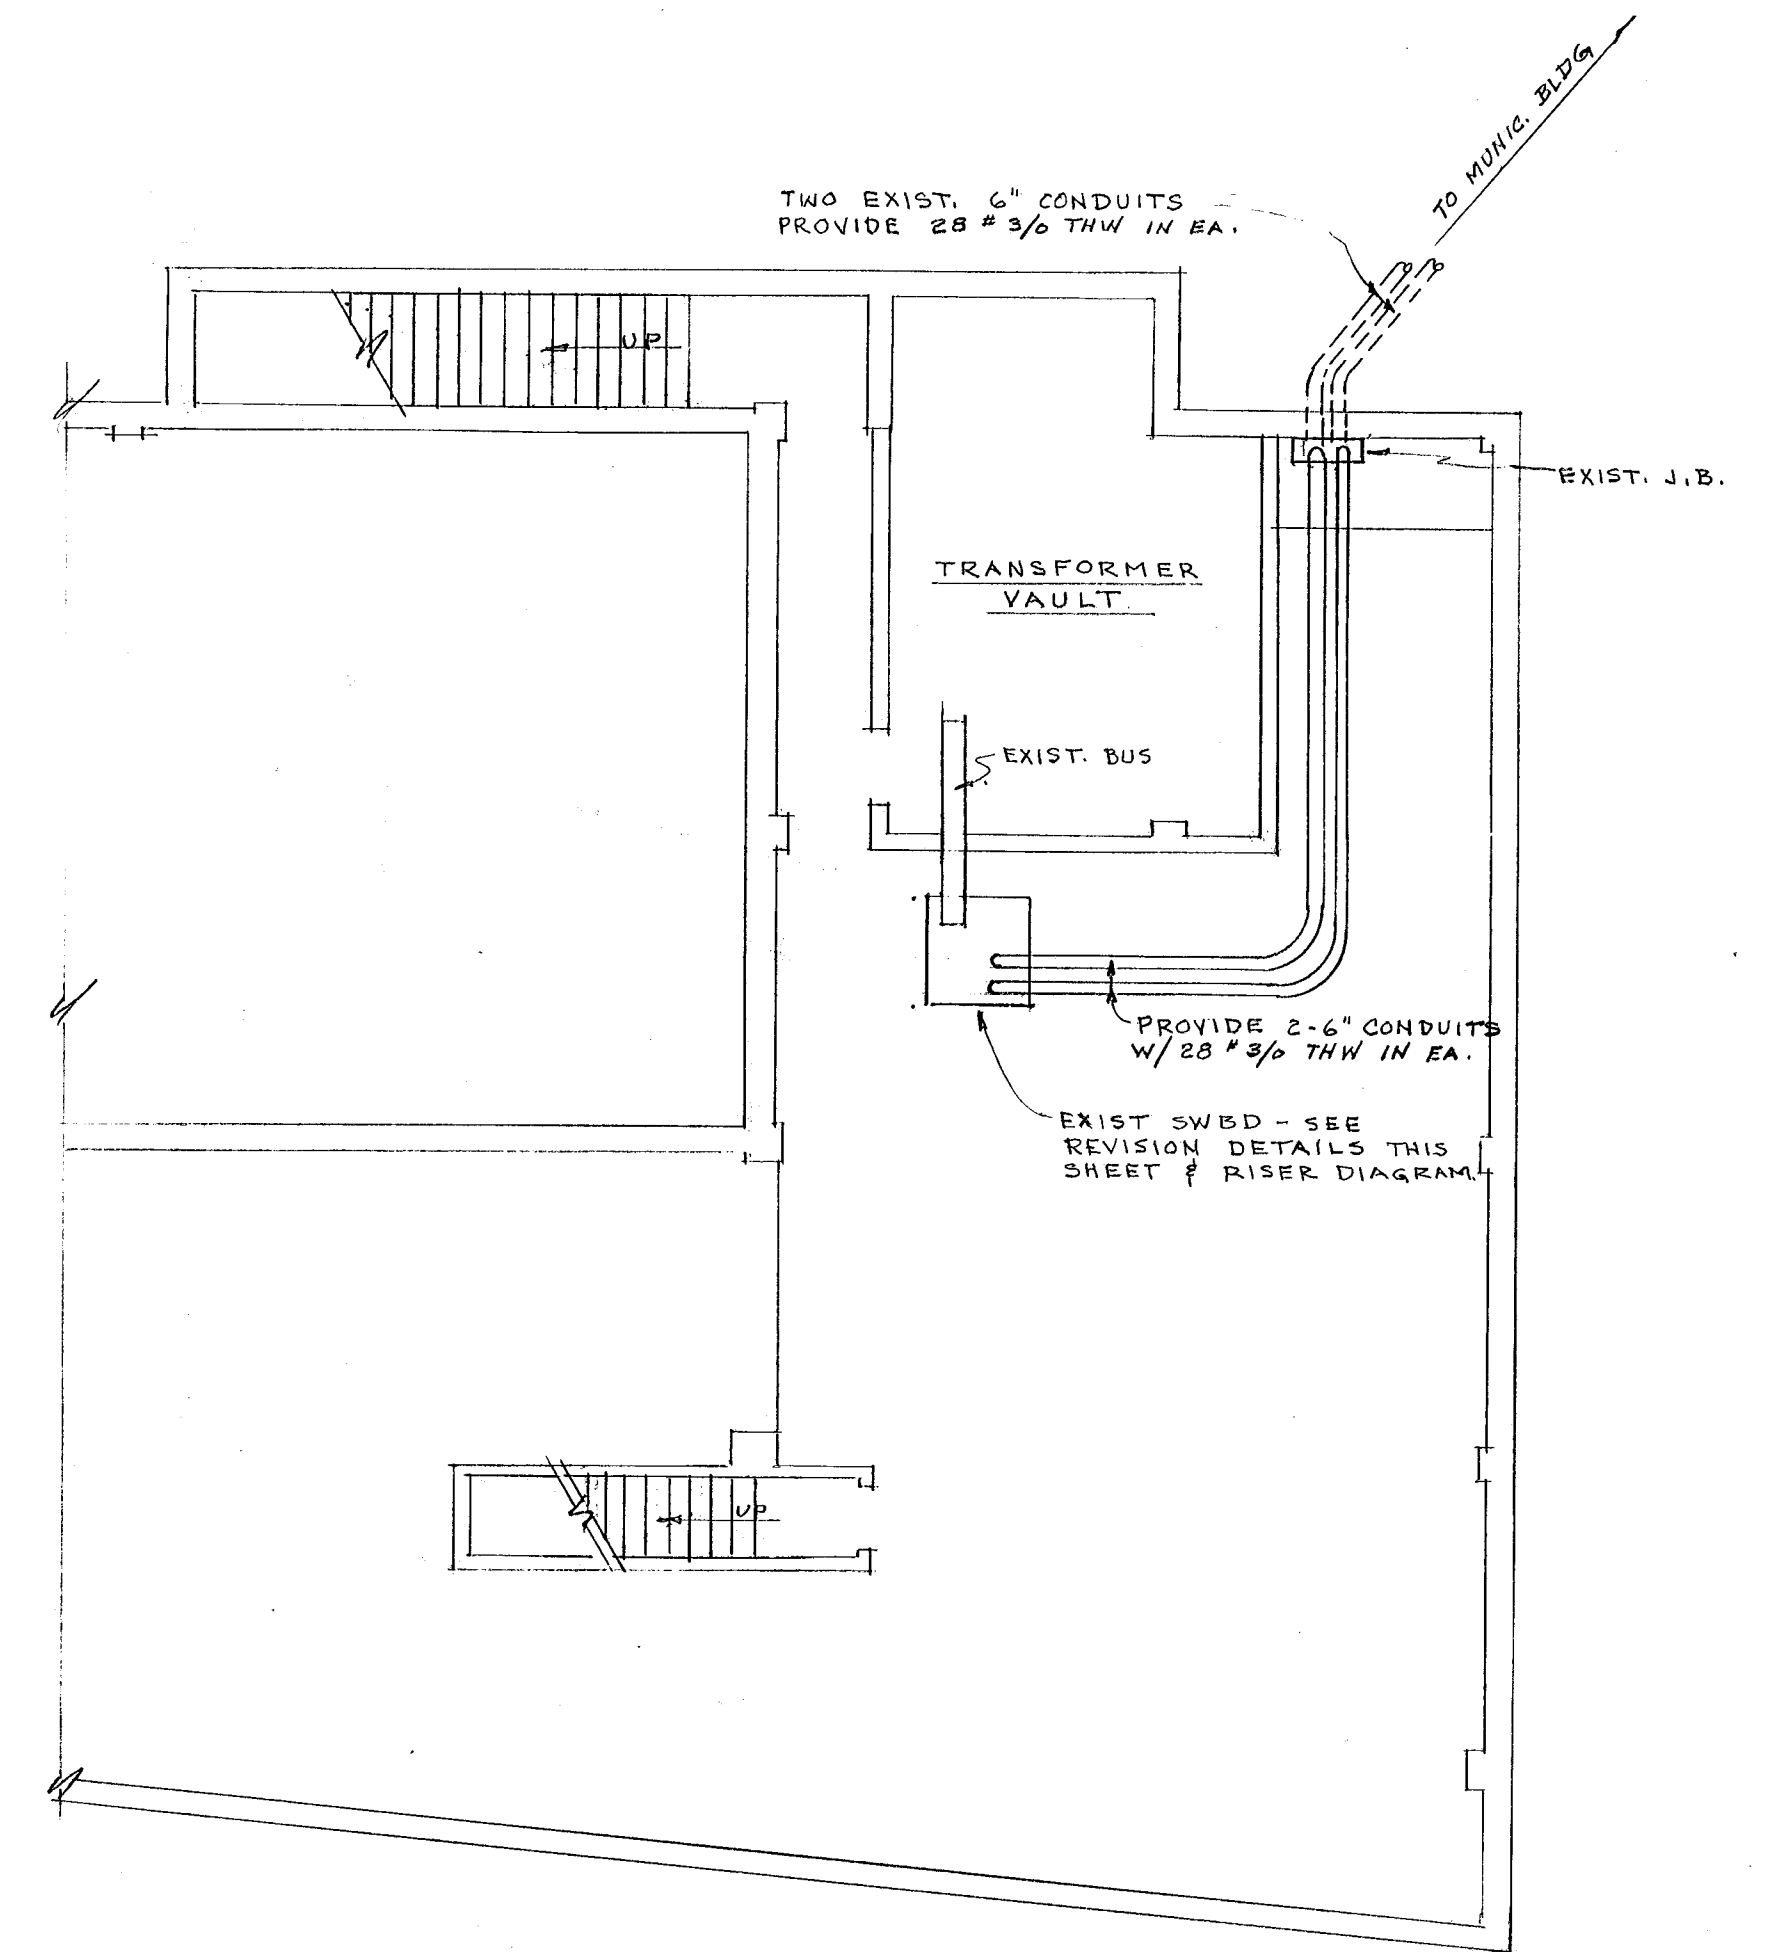

PARTIAL PLAN  
LIBRARY SUB-BASEMENT  
SCALE 1/8" = 1'-0"

VERIFY EXISTING  
CONDITIONS AND  
DIMENSIONS AT  
BUILDING

|                                                                                      |                                                 |                                                |                    |
|--------------------------------------------------------------------------------------|-------------------------------------------------|------------------------------------------------|--------------------|
| CITY OF HARTFORD, CONNECTICUT<br>DEPARTMENT OF ENGINEERING                           |                                                 |                                                | DWG. NO.           |
| ELECTRICAL ALTERATIONS<br>PHASE I<br>MUNICIPAL BUILDING<br>550 MAIN ST. HARTFORD CT. |                                                 |                                                | 1                  |
| SUBMITTED<br>R.B. Bannan<br>CITY ARCHITECT                                           | RECOMMENDED<br>Daniel H. Tice<br>CITY ARCHITECT | APPROVED<br>George C. Neppner<br>CITY ENGINEER |                    |
| DESIGN R.B.B.                                                                        | DRAWN R.G.B.                                    | DAYBOOK NO. 010140 A                           | DATE DEC. 31, 1969 |
| TRACED                                                                               | CHECK                                           |                                                |                    |