


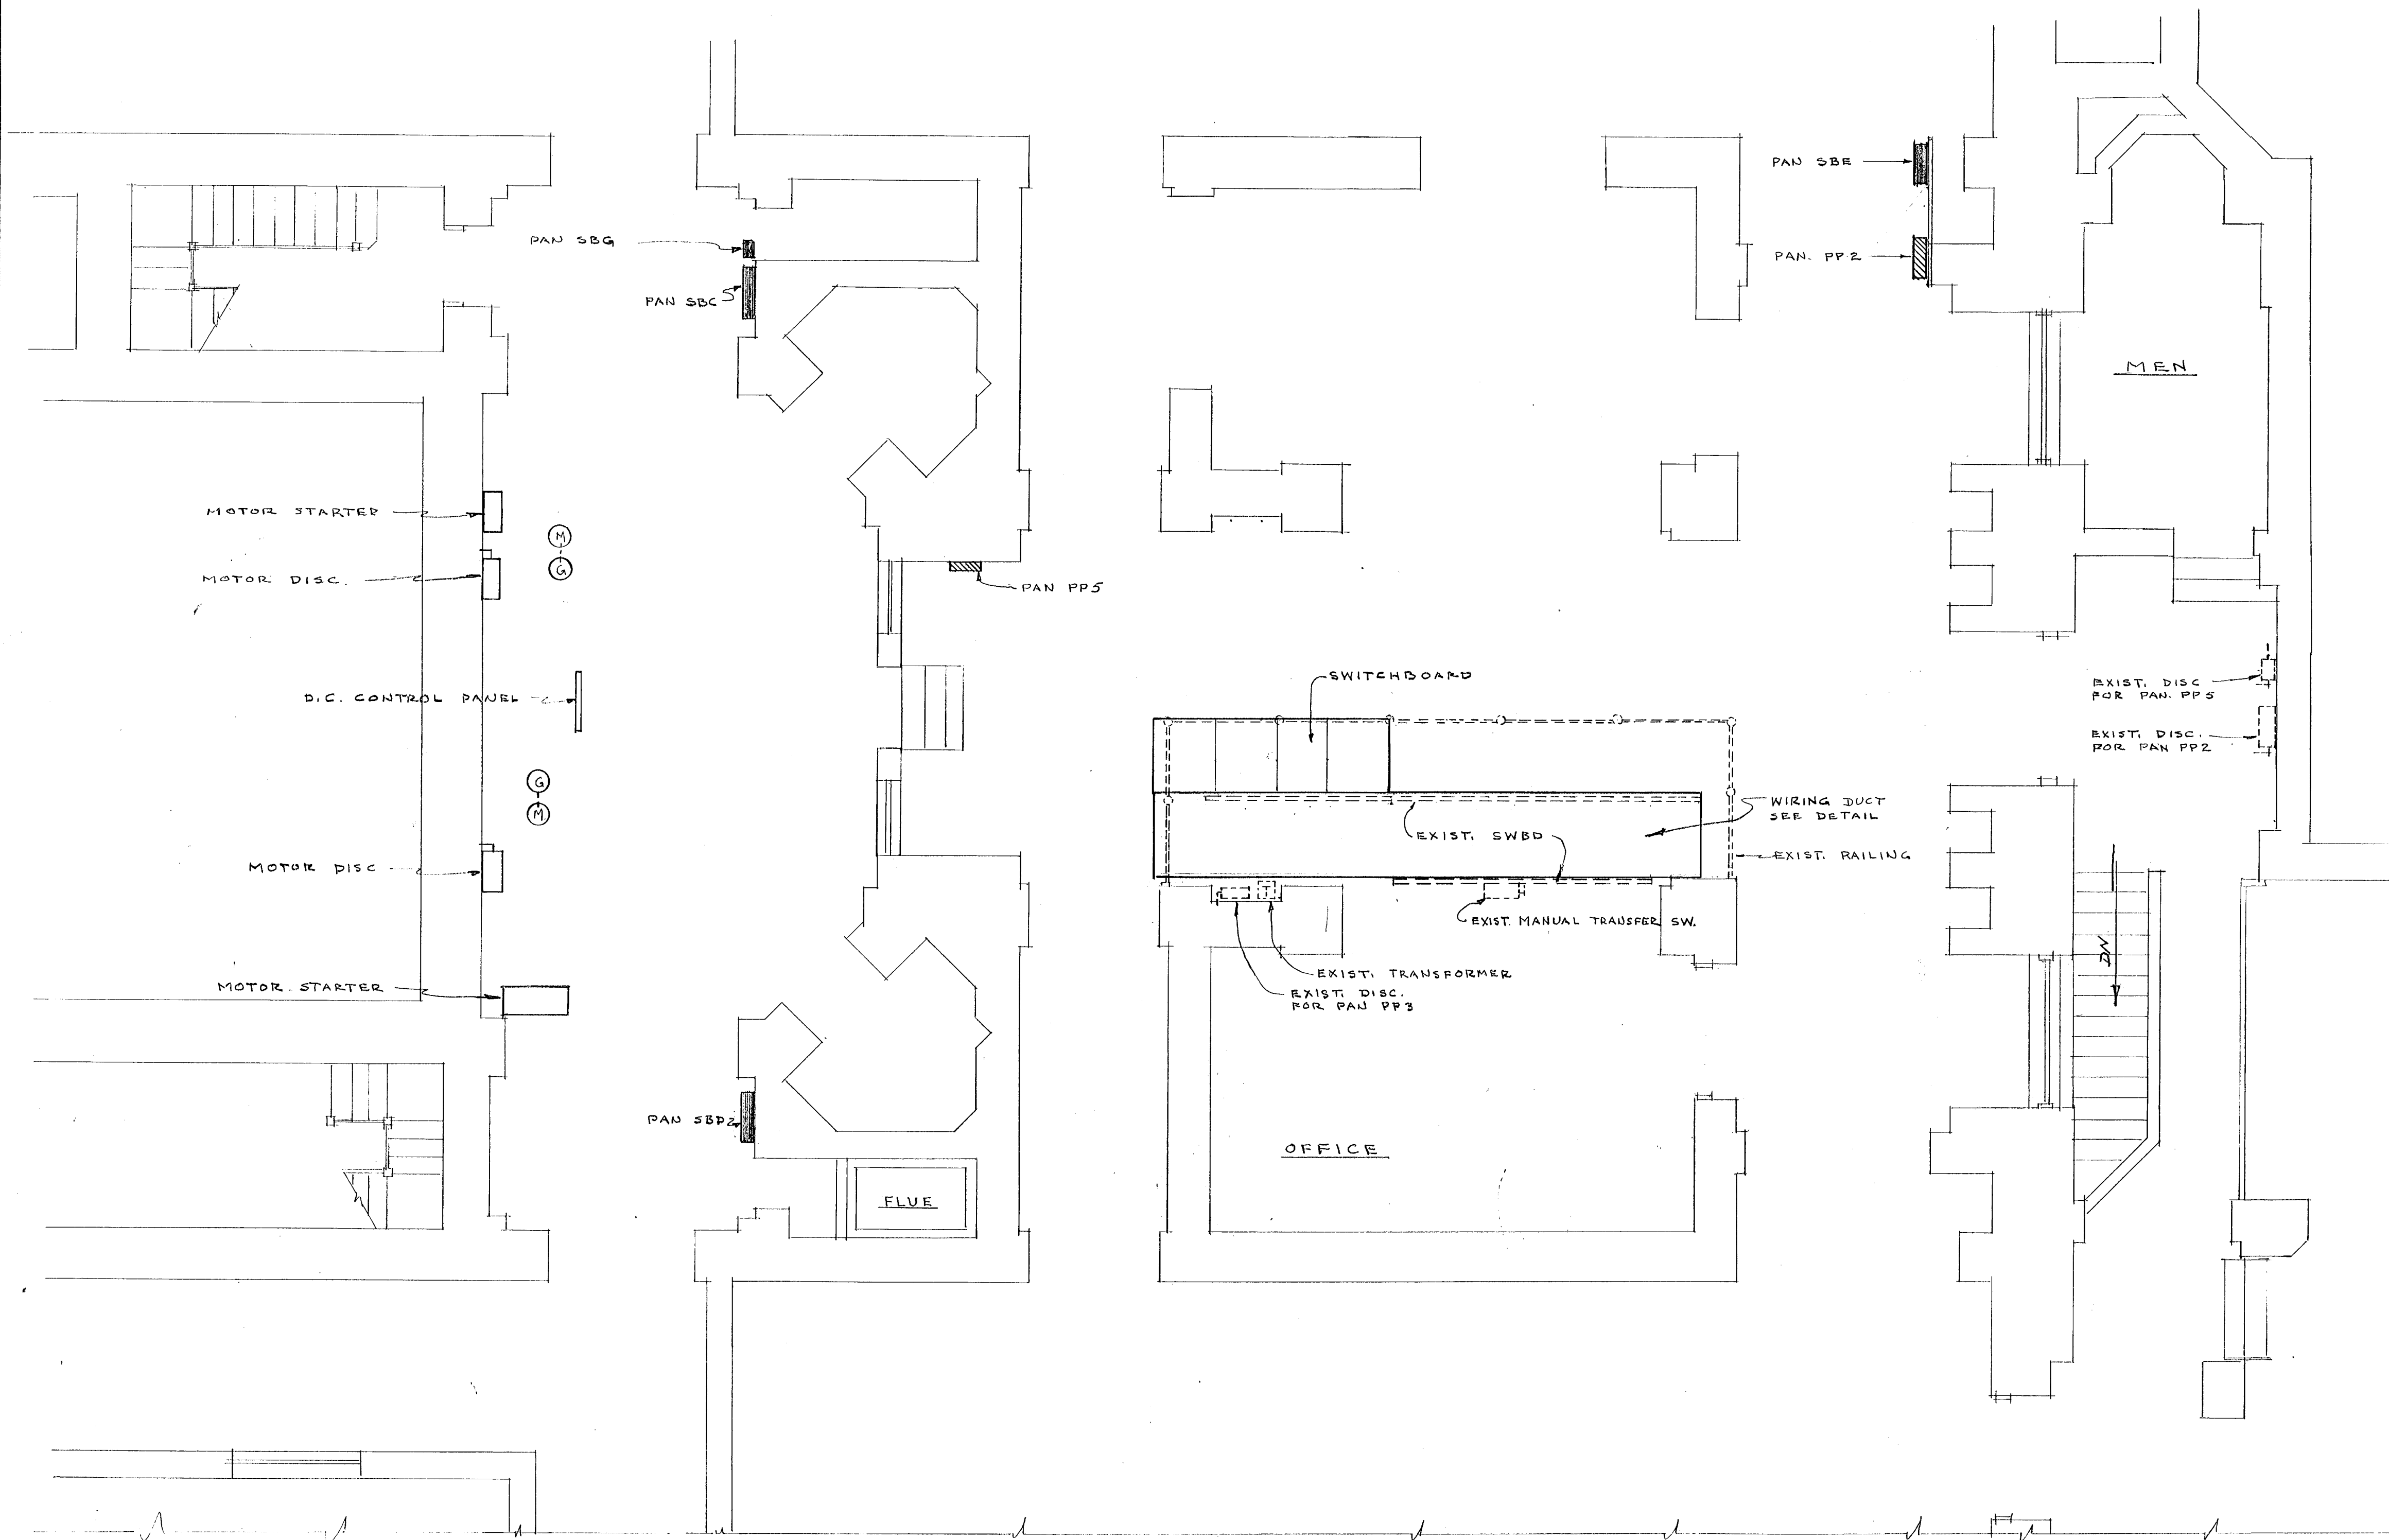


PARTIAL PLAN - SUB-BSM'T

SCALE 1/4" = 1'-0"

NOTES:

1. ITEMS SHOWN IN BROKEN LINES ARE TO BE REMOVED INCLUDING UNUSED RACEWAYS TO AND FROM ITEMS.

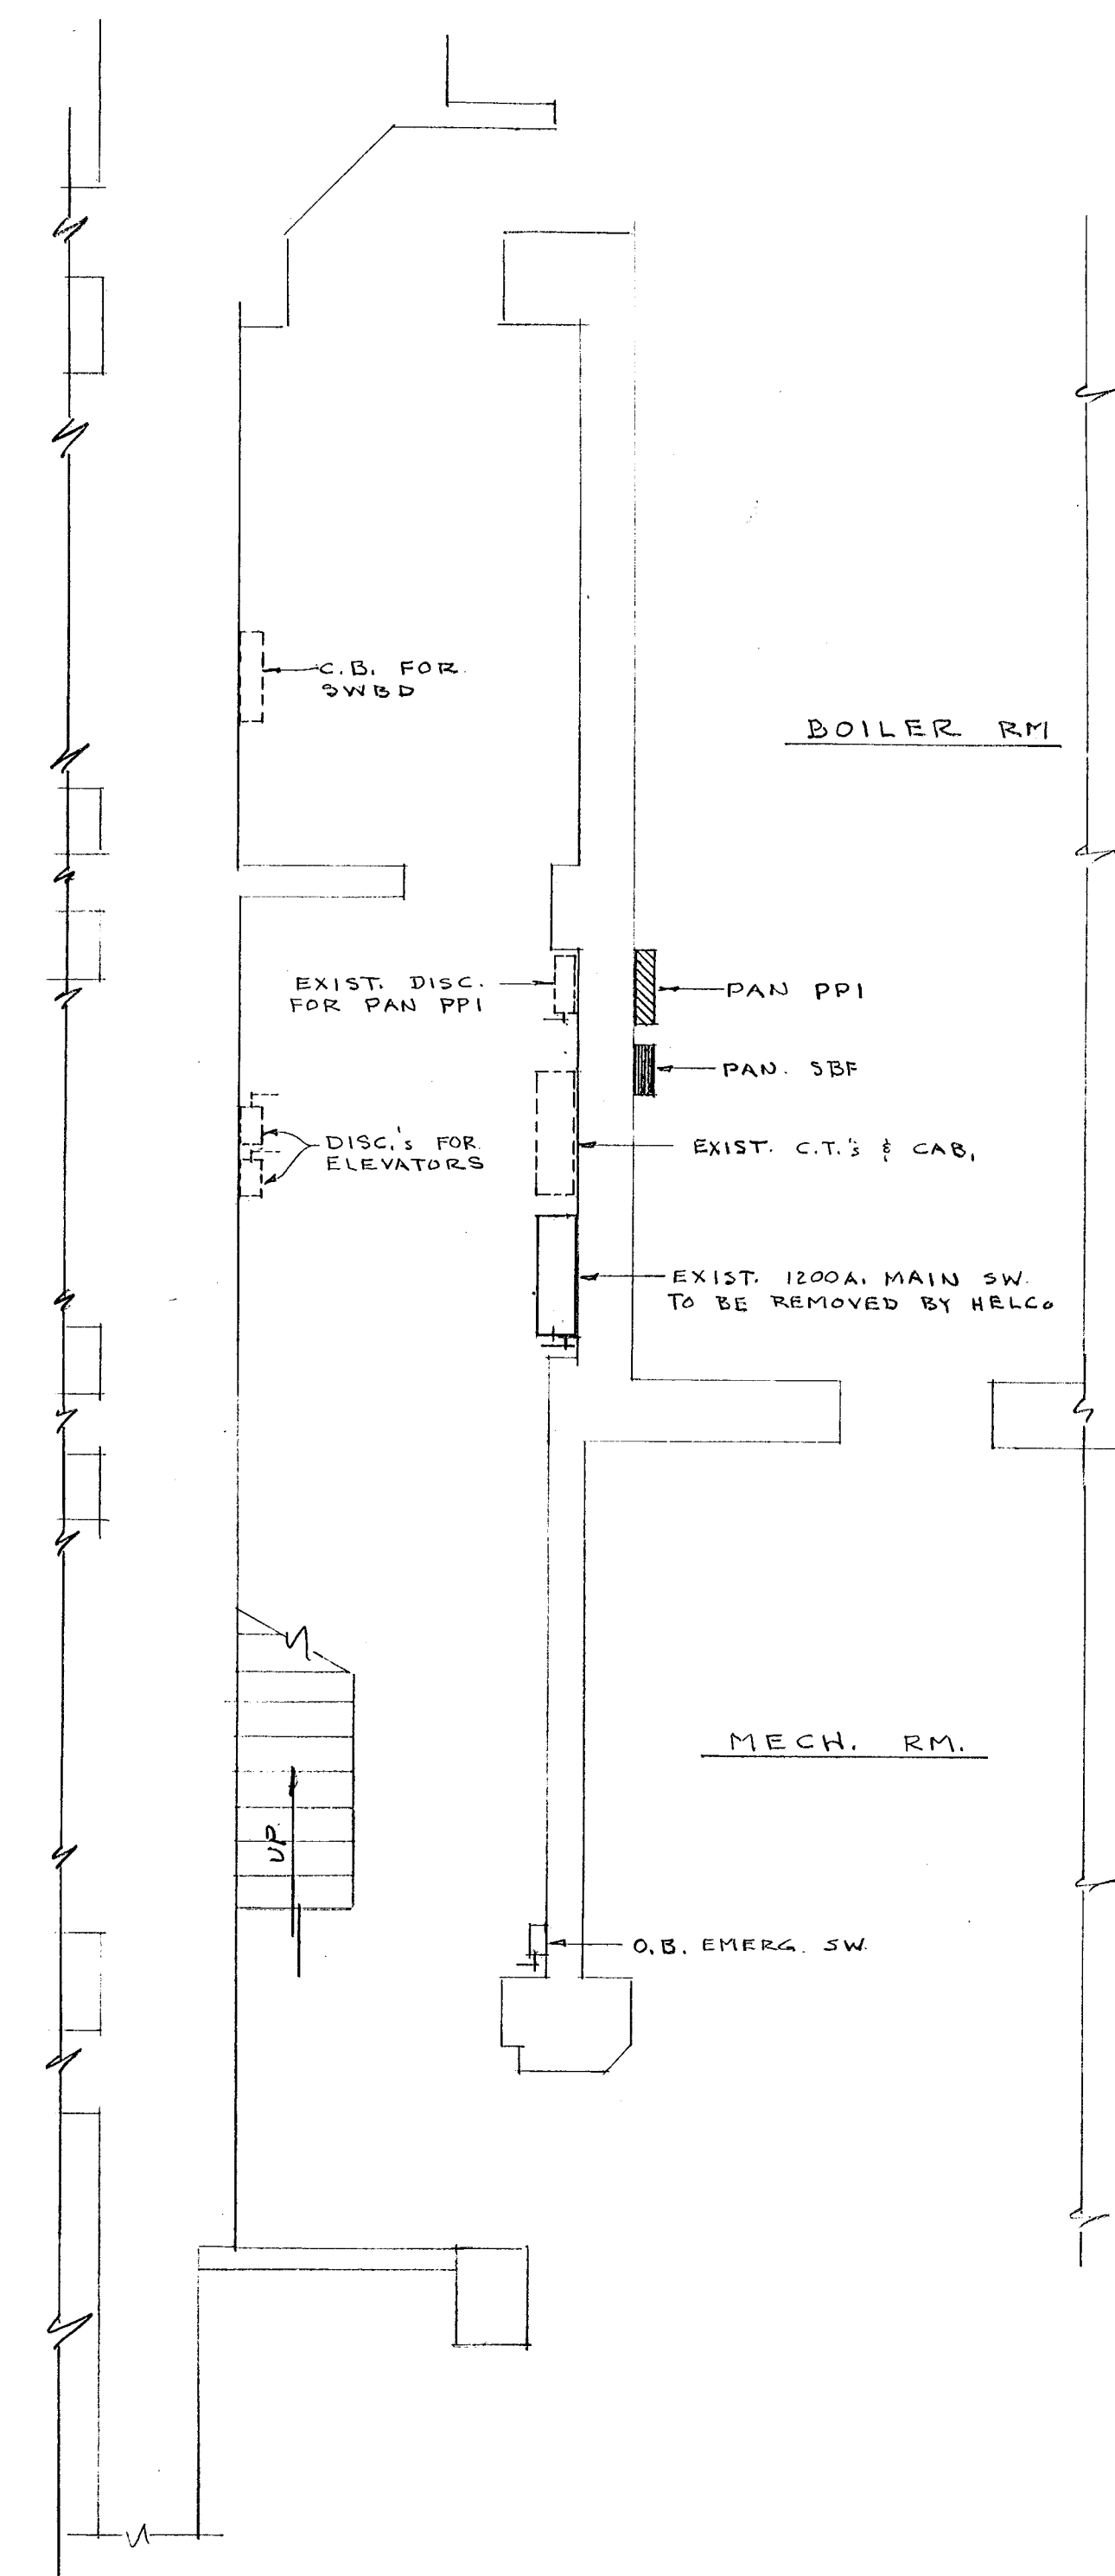

PARTIAL PLAN
BOILER RM AREA

SCALE 1/4" = 1'-0"

VERIFY EXISTING
CONDITIONS AND
DIMENSIONS AT
BUILDING

CITY OF HARTFORD, CONNECTICUT DEPARTMENT OF ENGINEERING		
ELECTRICAL ALTERATIONS PHASE I MUNICIPAL BUILDING 550 MAIN ST. HARTFORD CT.		DWG. No.
SUBMITTED <i>R. G. B.</i> CITY ARCHITECT	RECOMMENDED <i>David A. Taylor</i> CITY ARCHITECT	APPROVED <i>George C. Hoffman</i> CITY ENGINEER
DESIGN <i>R. G. B.</i> DRAWN <i>R. G. B.</i>	DAYBOOK NO. 010140 D	DATE DEC. 31, 1969
TRACED	CHECK	