
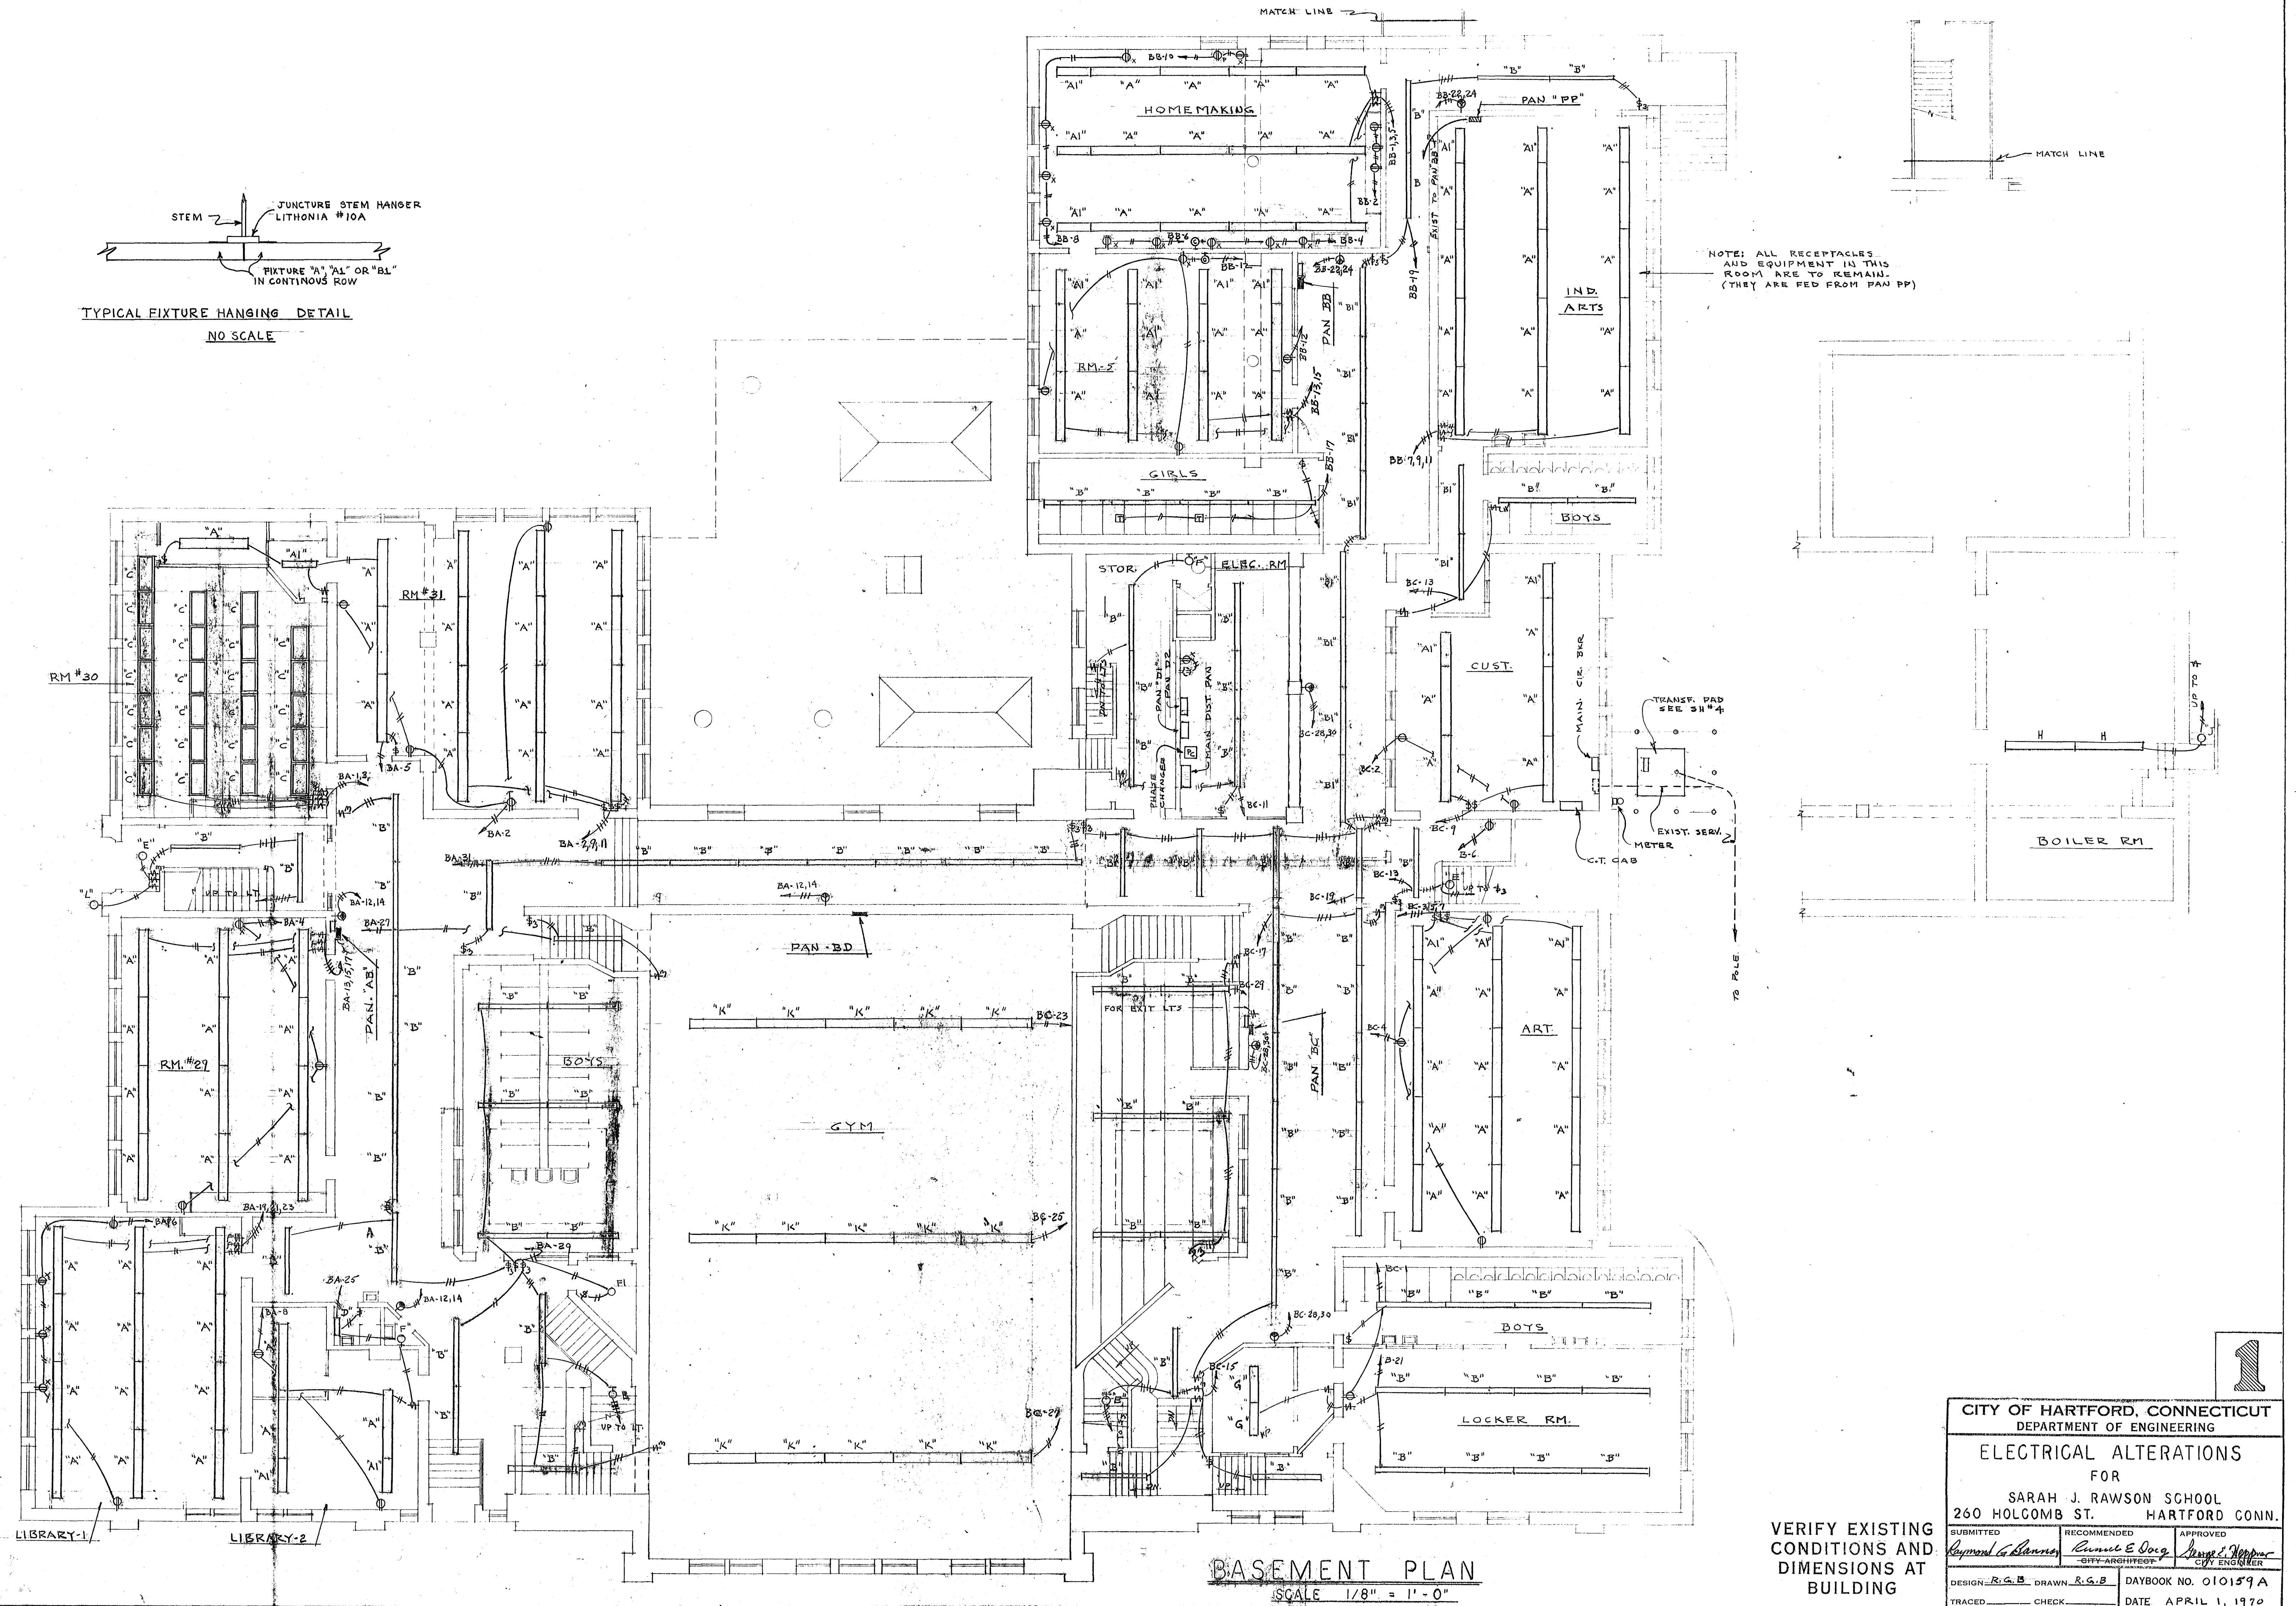


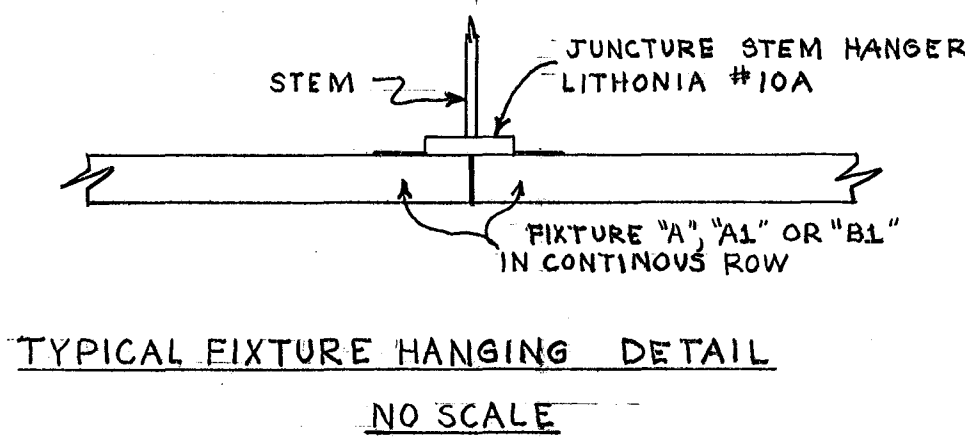

VERIFY EXISTING
CONDITIONS AND
DIMENSIONS AT
BUILDING

CITY OF HARTFORD, CONNECTICUT DEPARTMENT OF ENGINEERING		
ELECTRICAL ALTERATIONS FOR SARAH J. RAWSON SCHOOL 260 HOLCOMB ST. HARTFORD CONN.		
SUBMITTED <i>Raymond G. Banno</i> CITY ARCHITECT	RECOMMENDED <i>Samuel E. Dwyer</i> CITY ARCHITECT	APPROVED <i>Samuel E. Dwyer</i> CITY ENGINEER
DESIGN: <i>R.G.B.</i>	DRAWN: <i>R.G.B.</i>	DAYBOOK NO. 010159A
TRACED: _____	CHECK: _____	DATE: APRIL 1, 1970