
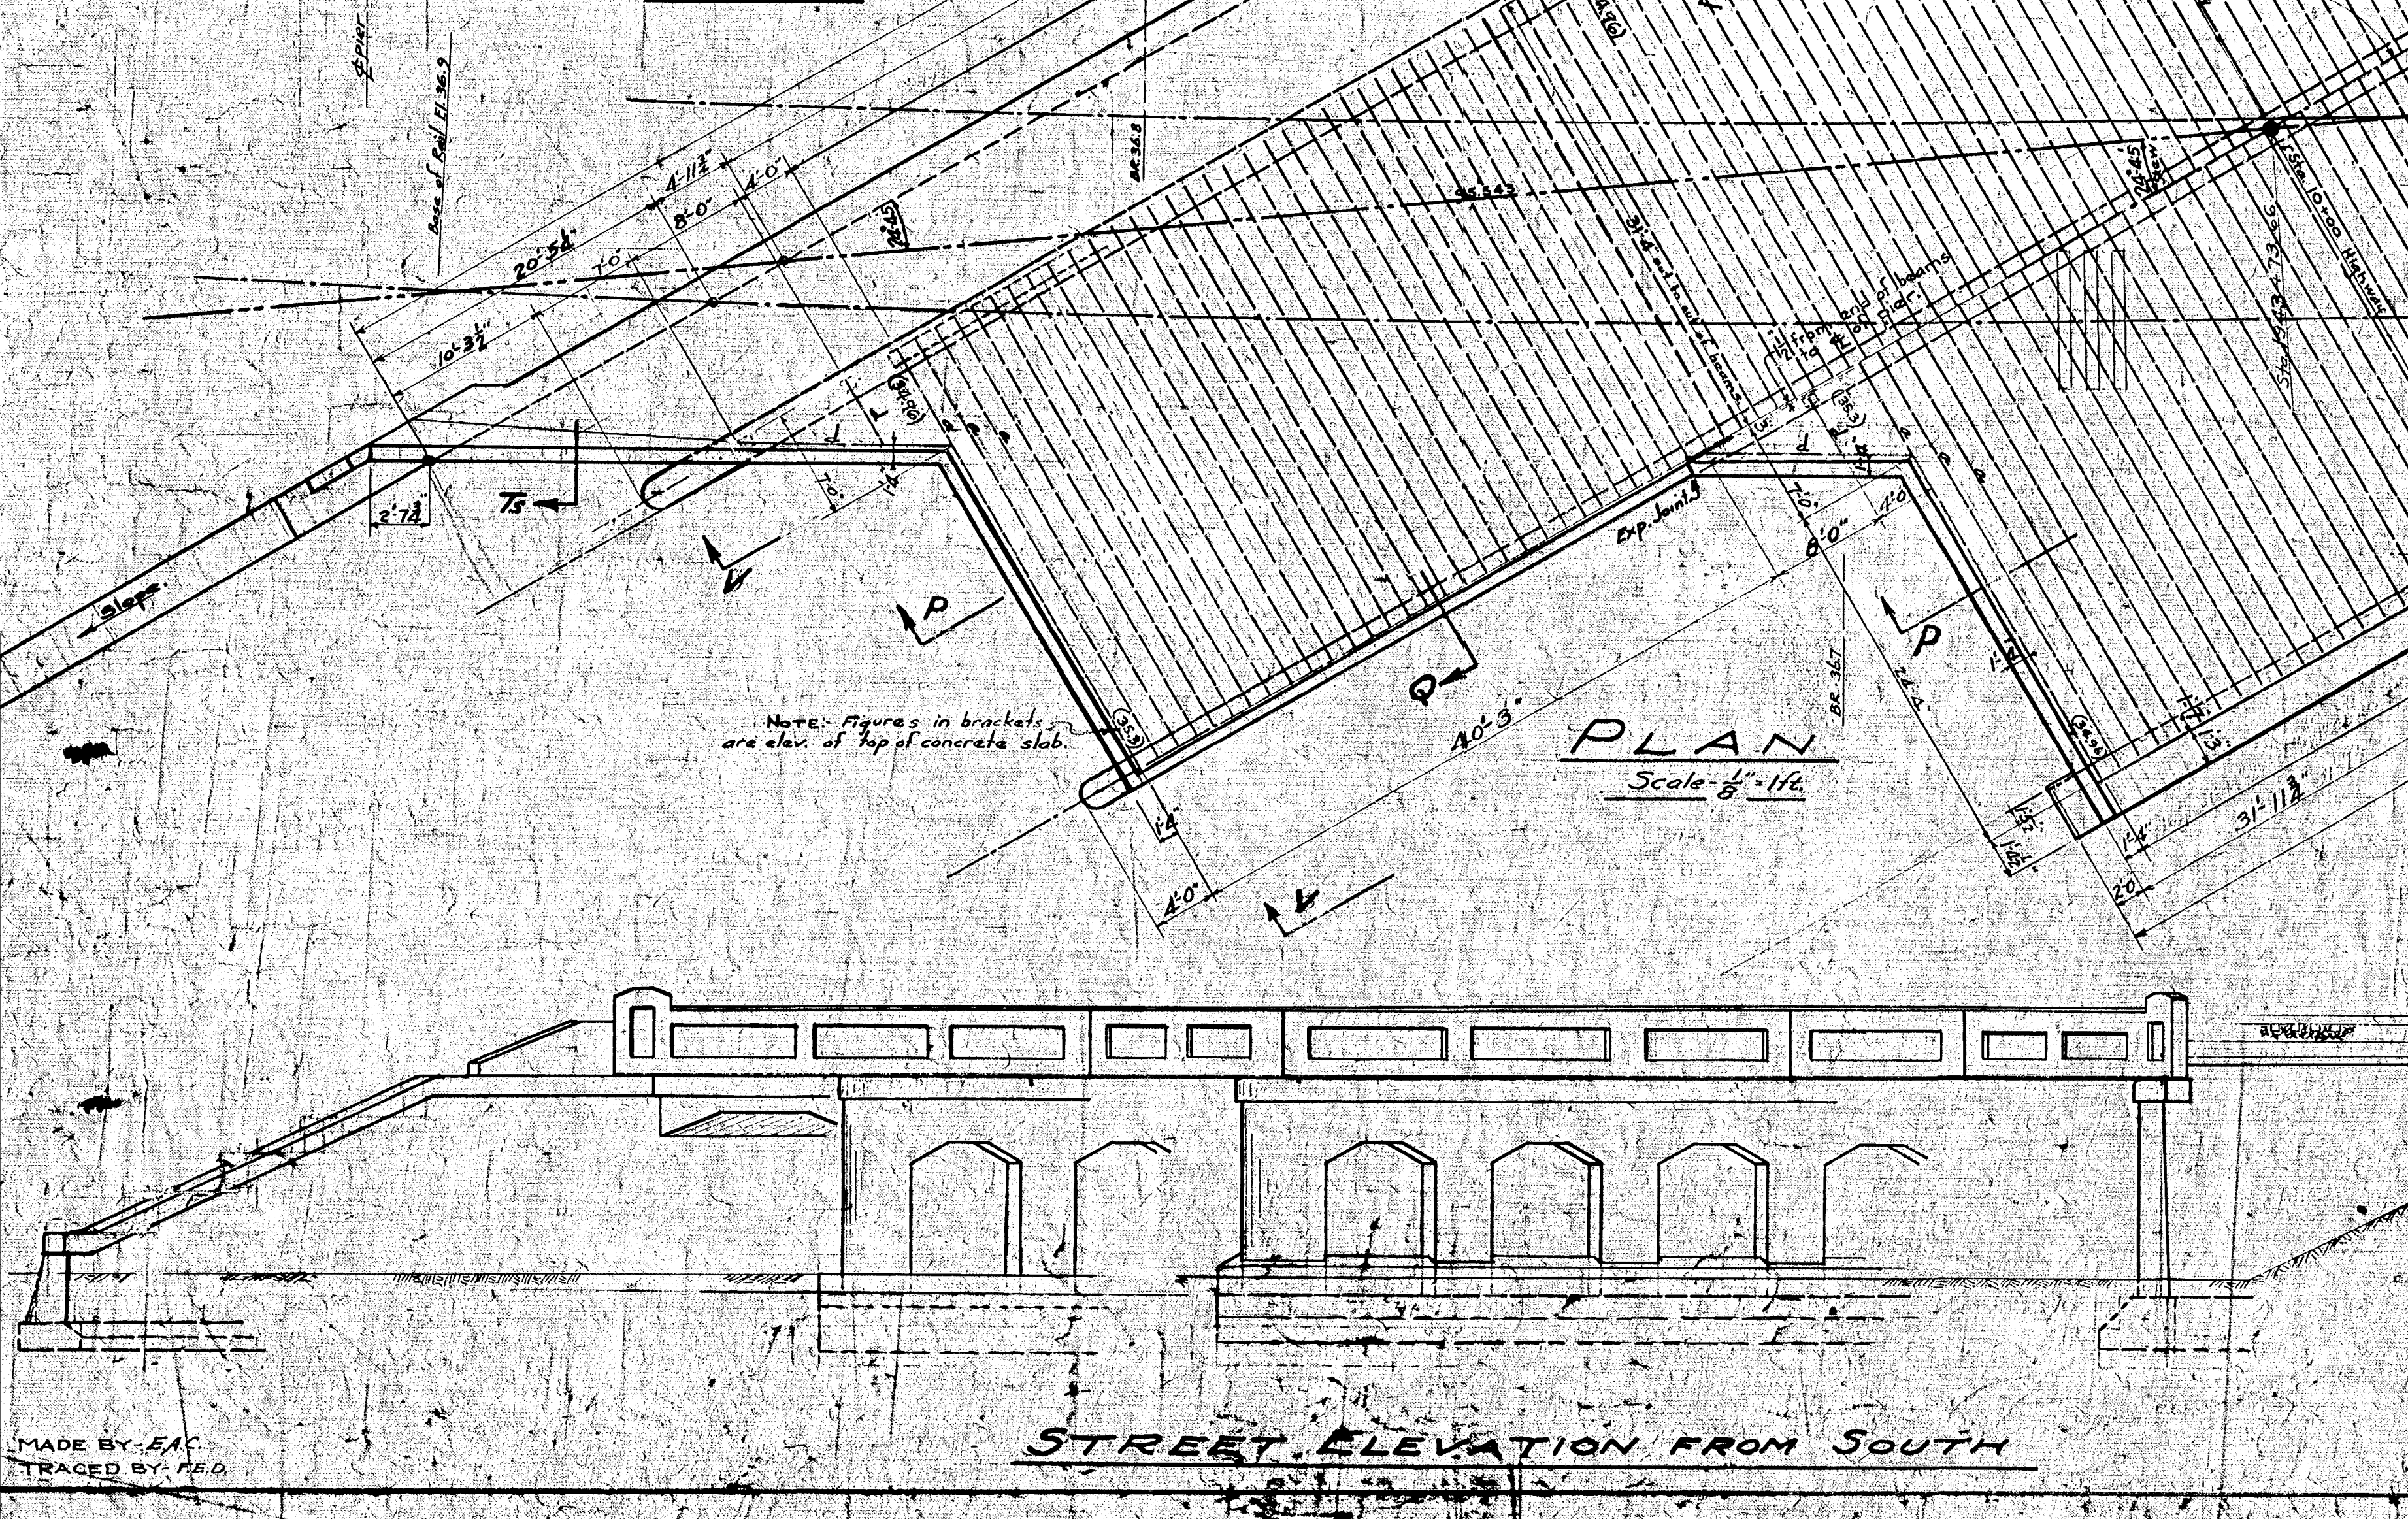
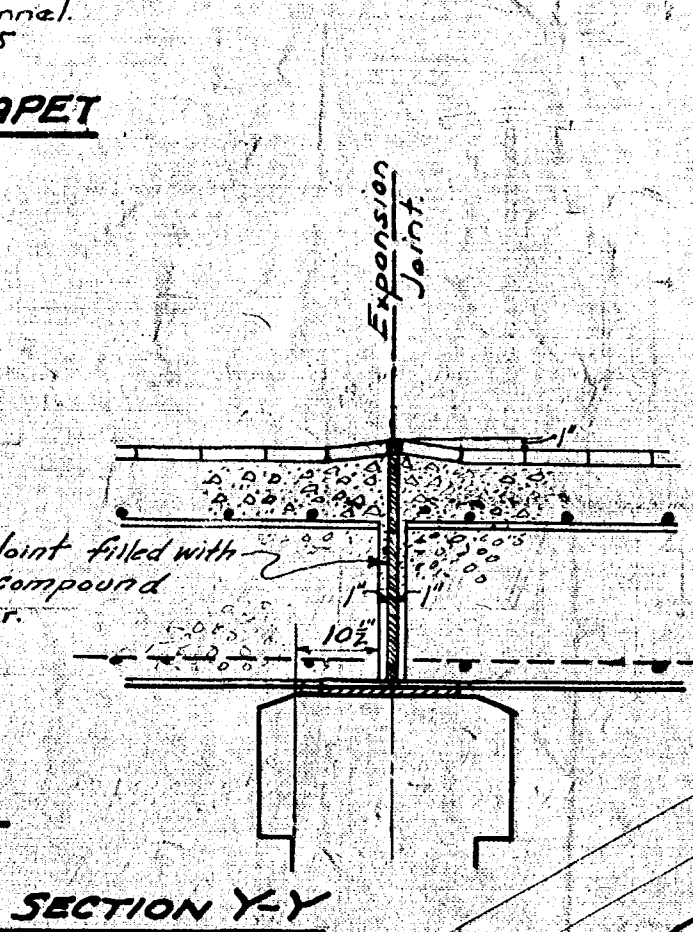
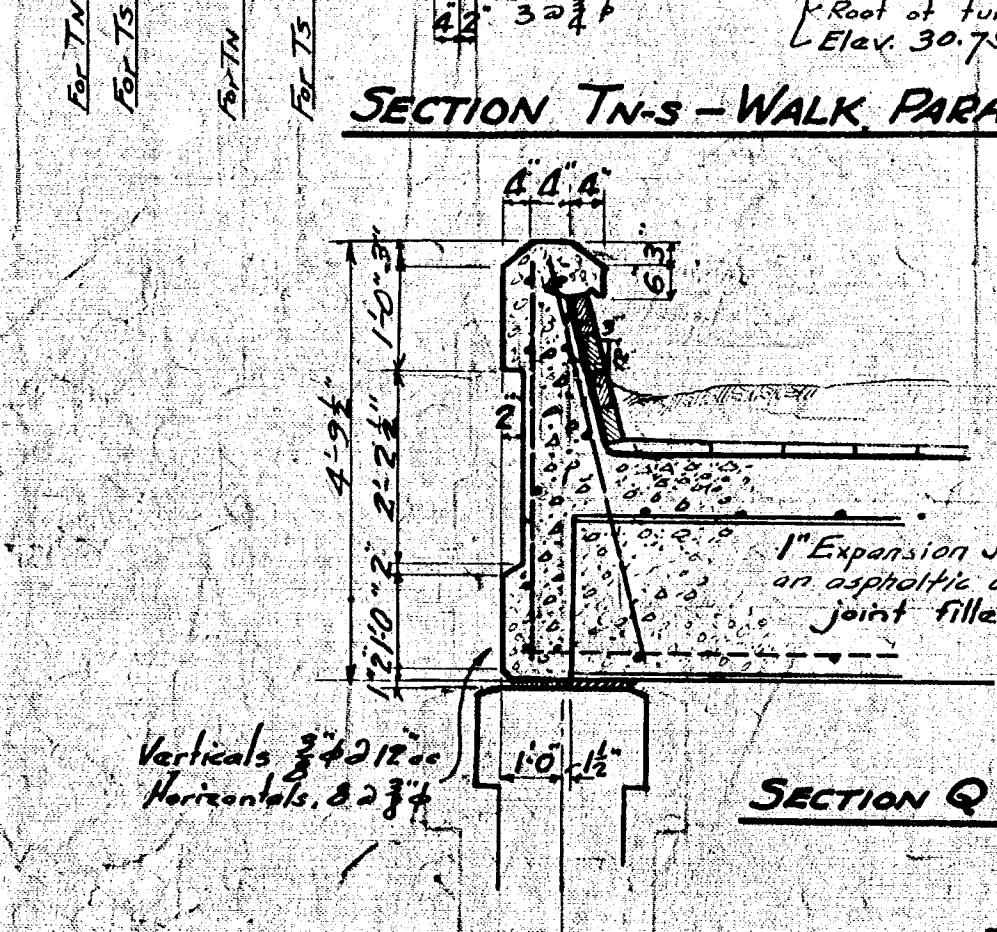
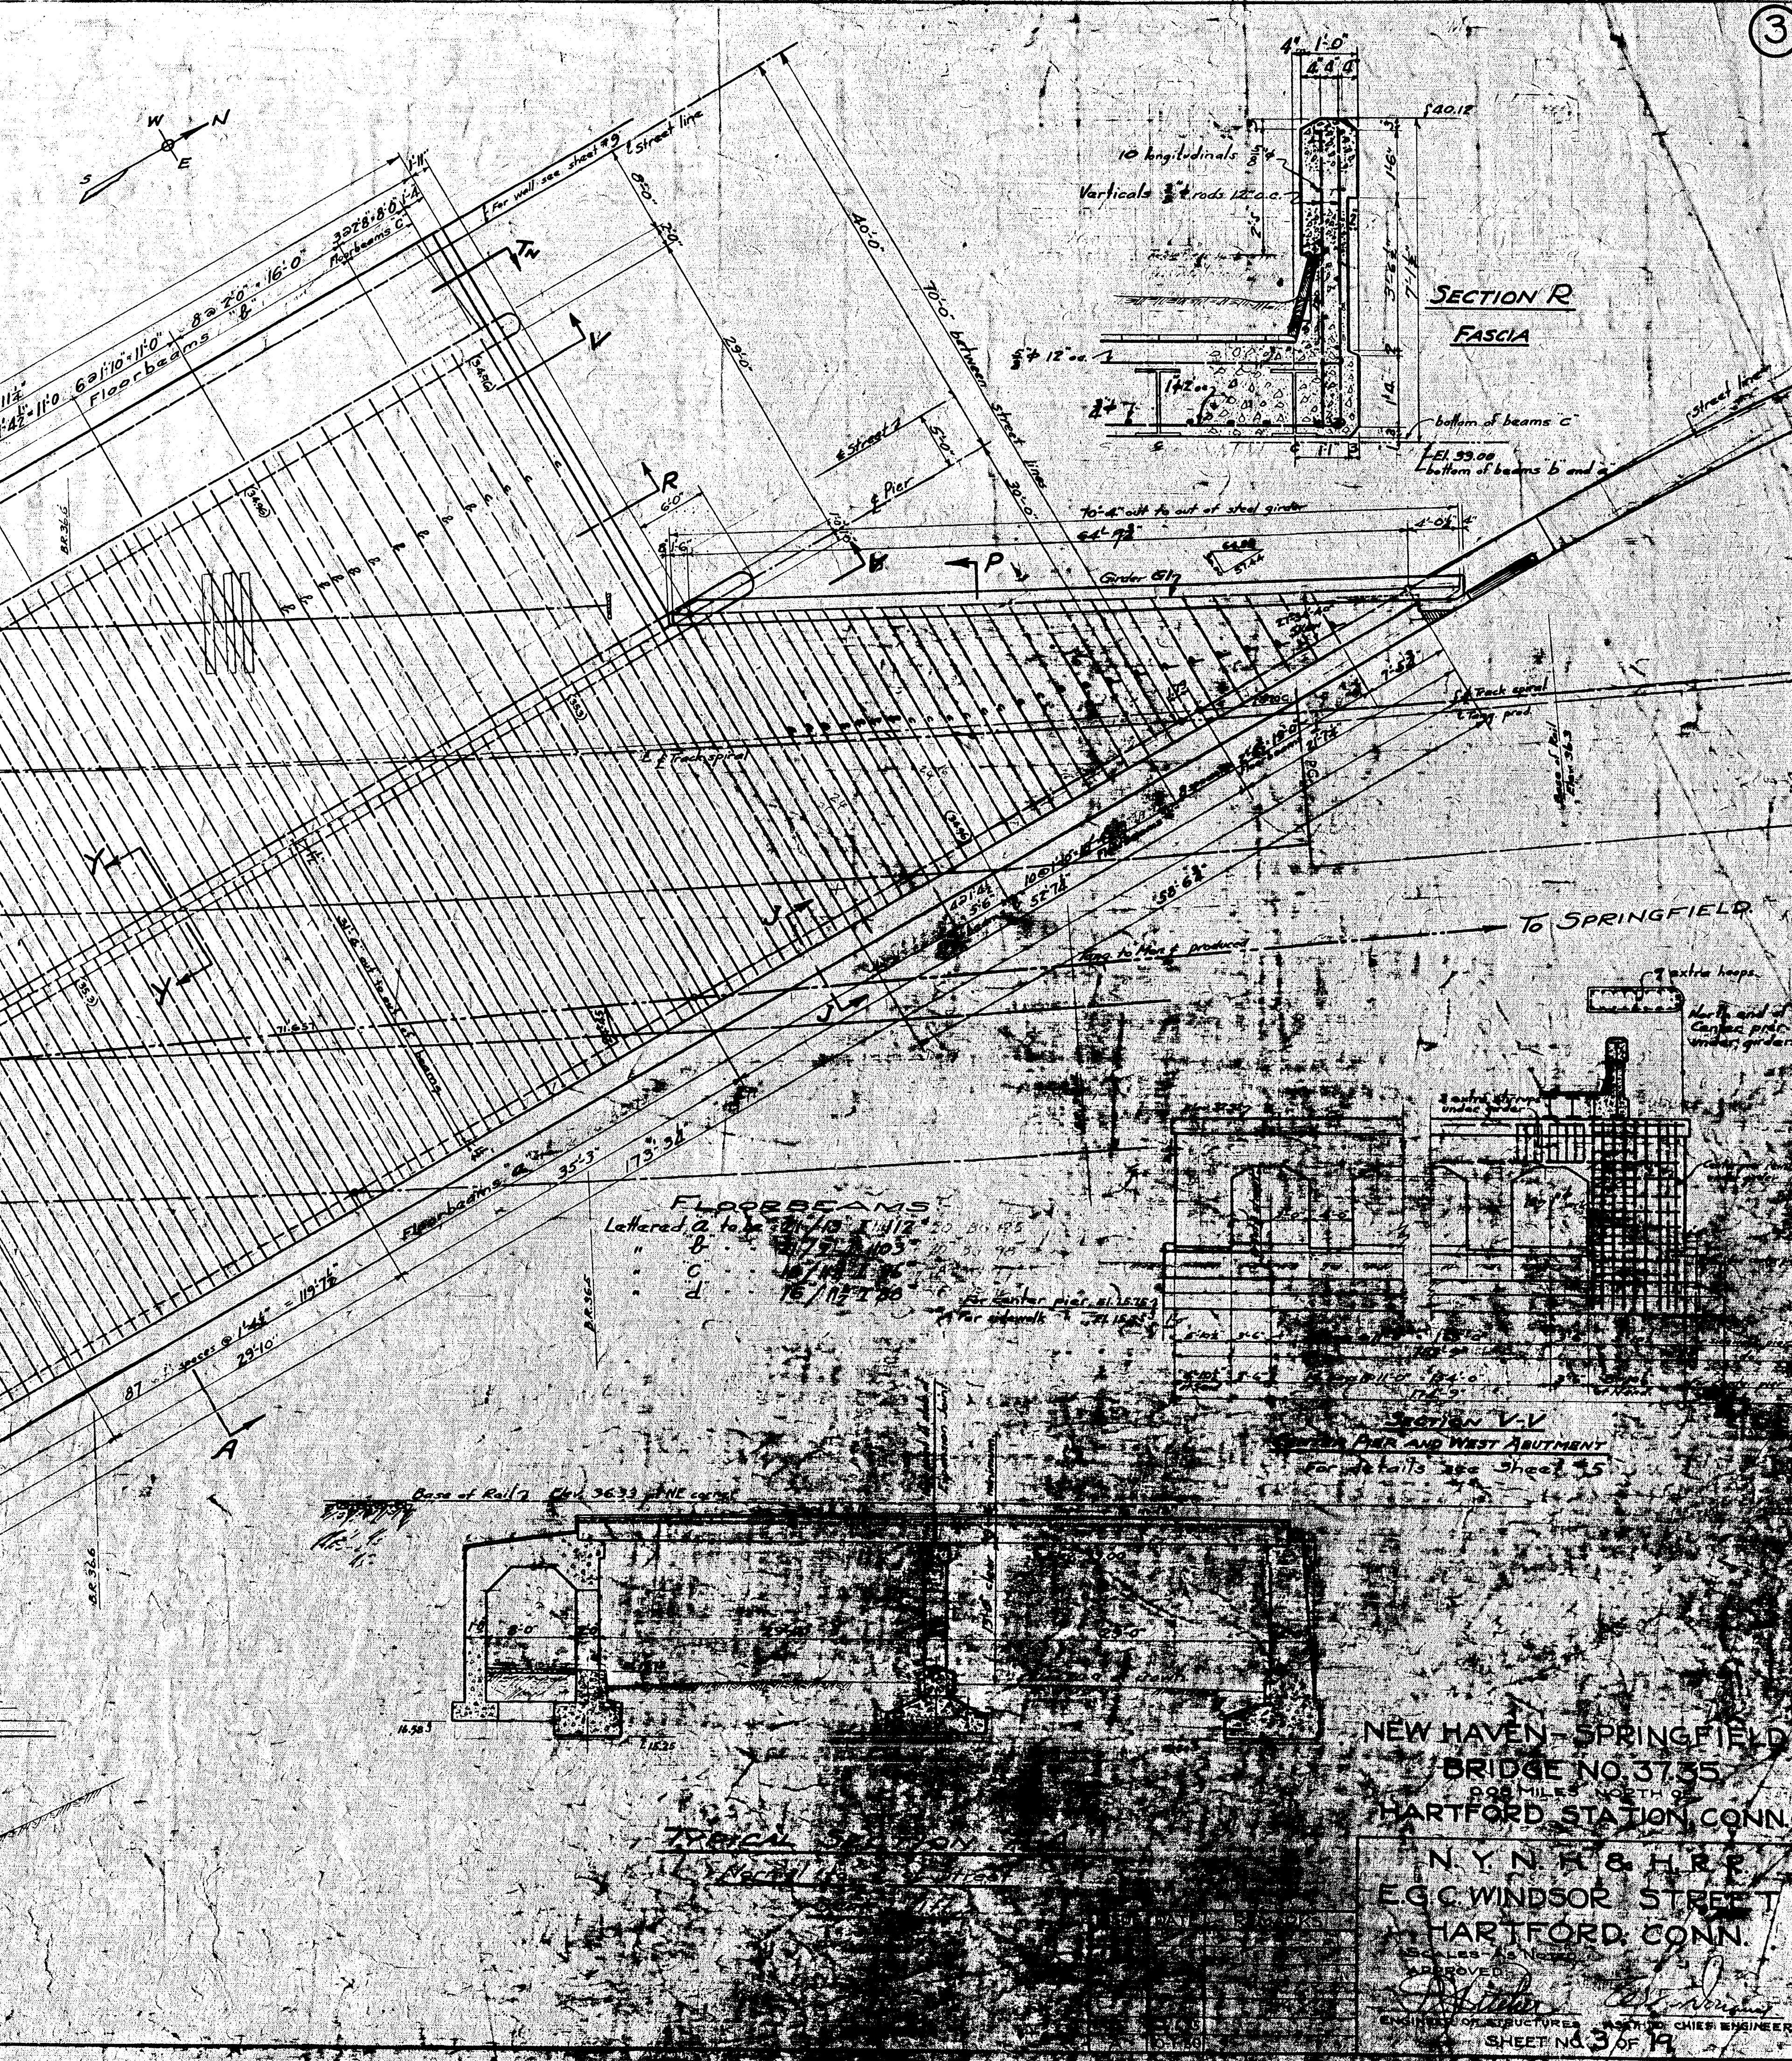
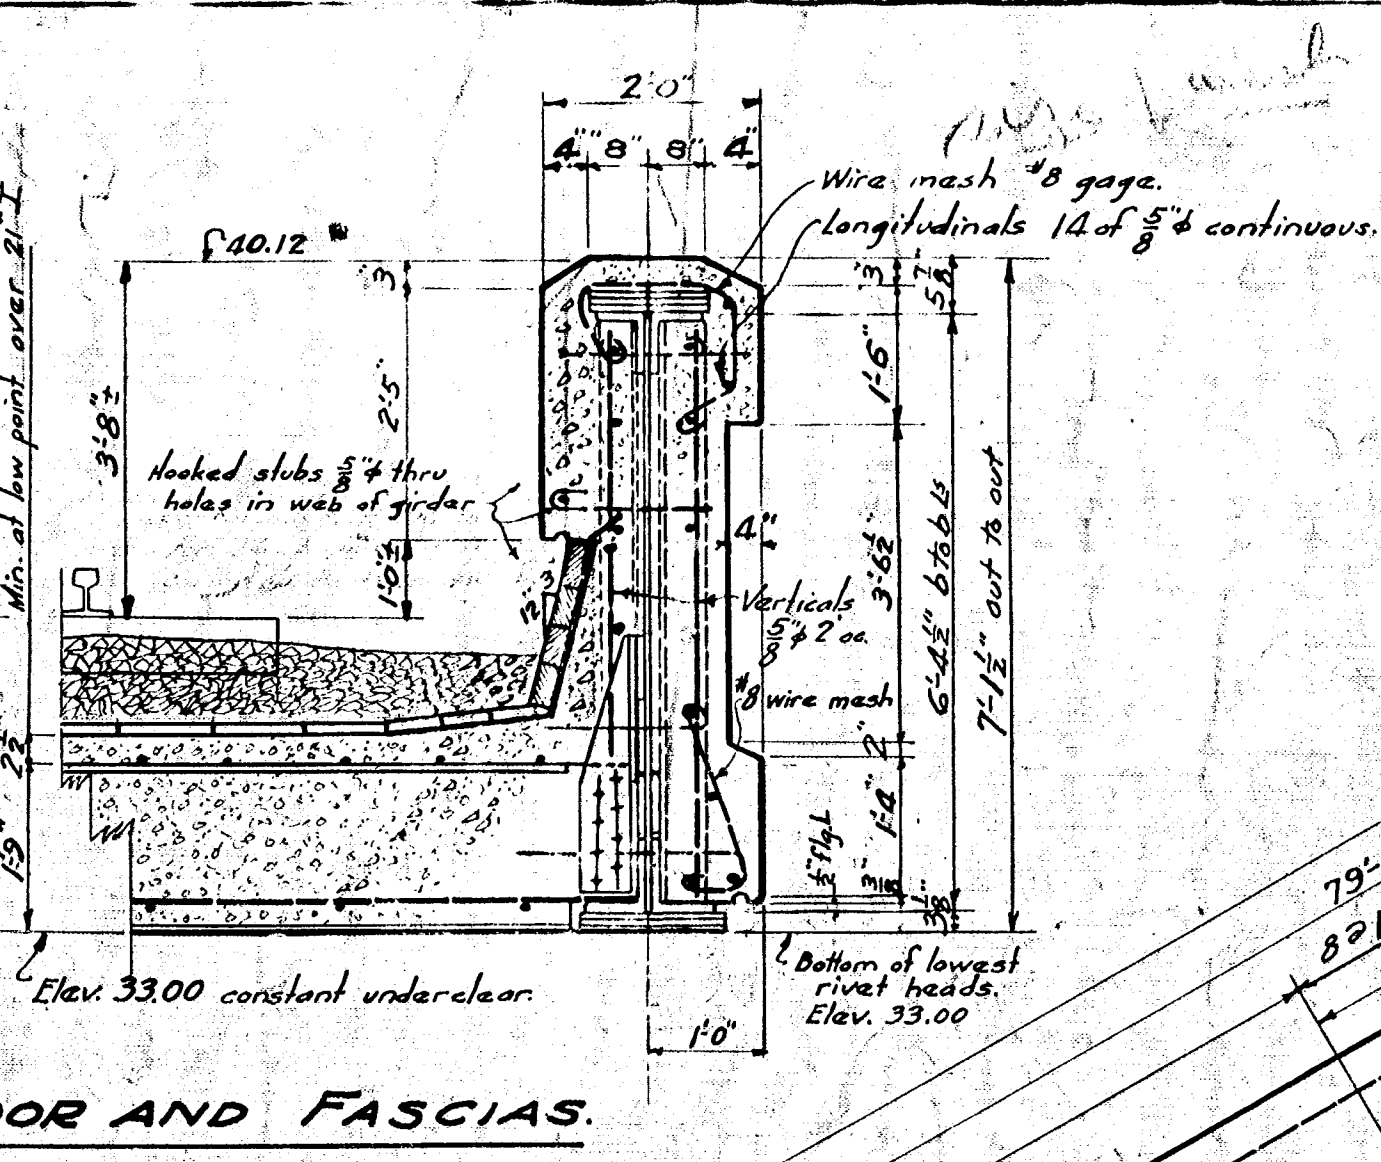
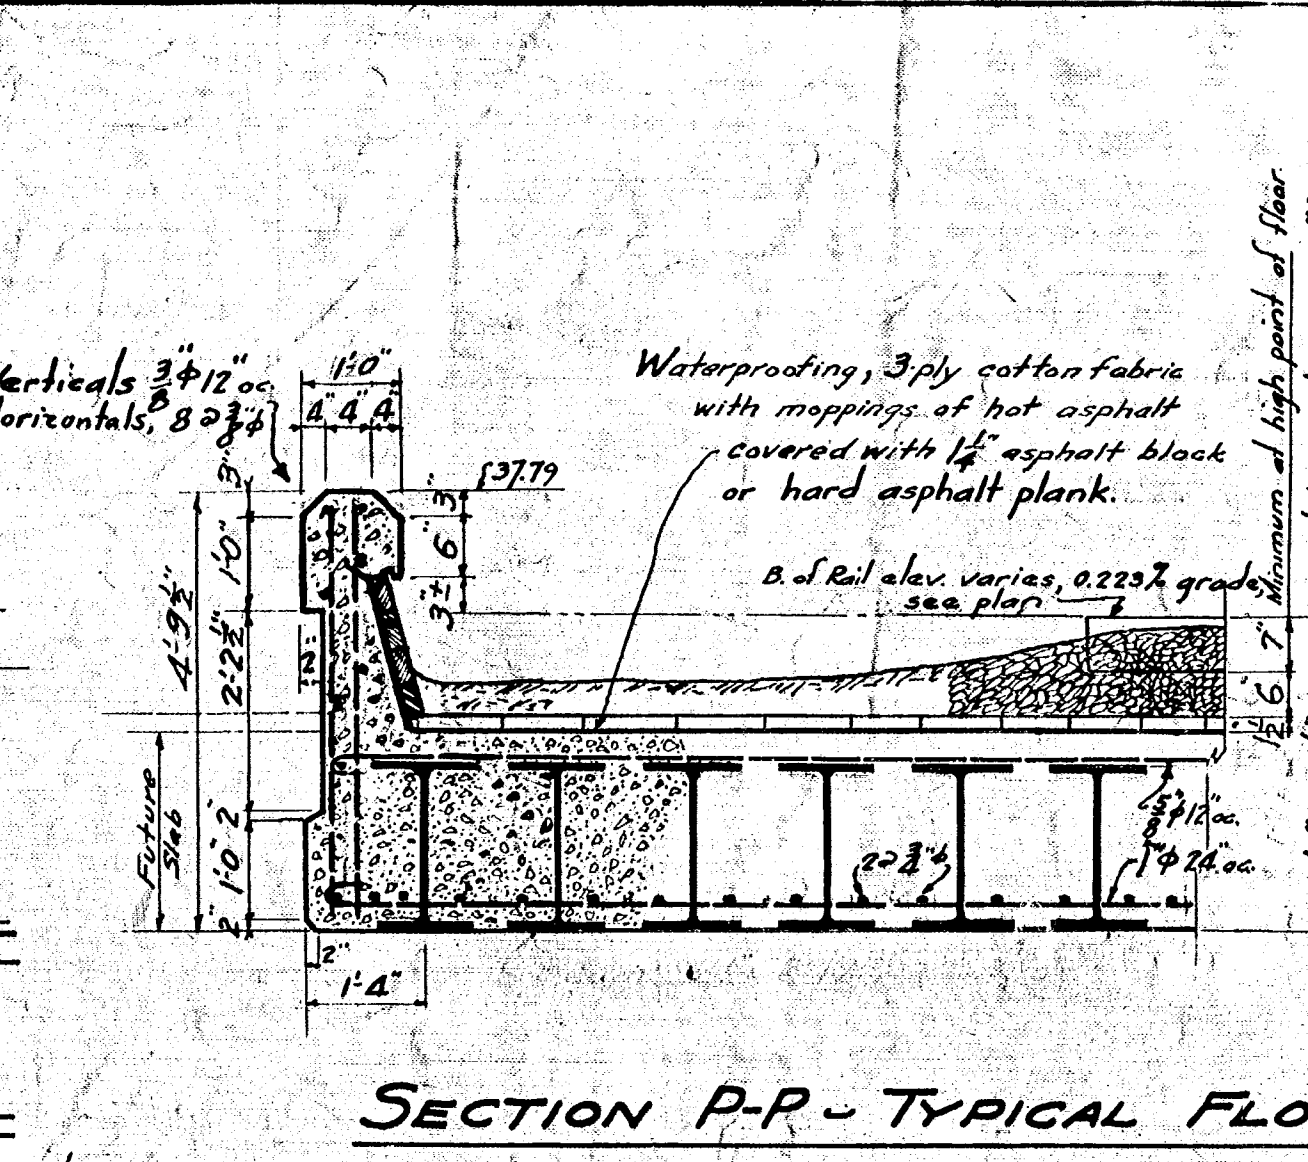


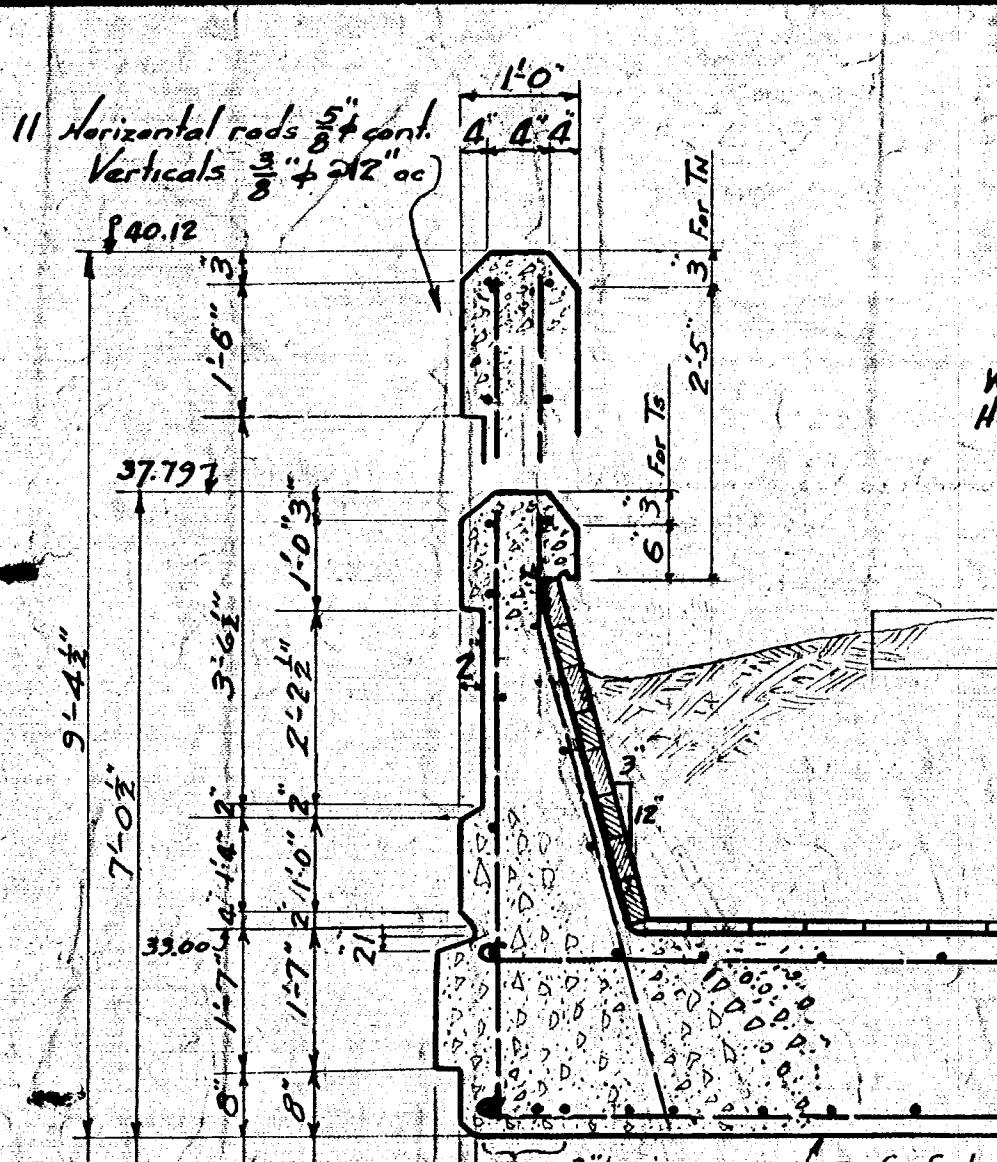

FLOOR BEAMS
Lettered A to J

NEW HAVEN - SPRINGFIELD
BRIDGE NO. 37.35
HARTFORD STATION, CONN.
N. Y. N. & H. R. R.
EGG WINDSOR STREET
HARTFORD, CONN.
APPROVED
ENGINEER OF STRUCTURES
SHEET NO. 3 OF 4