
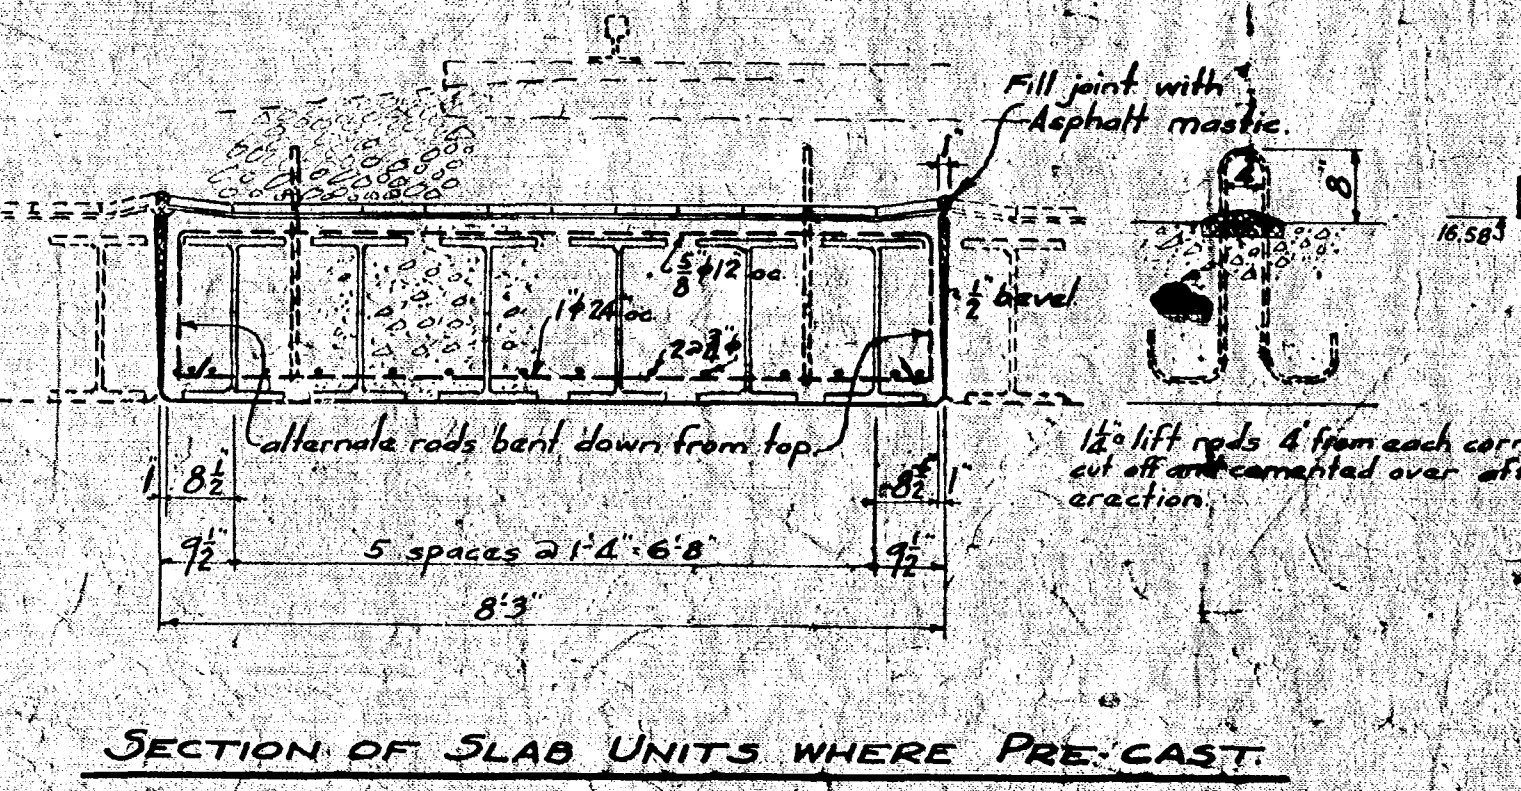
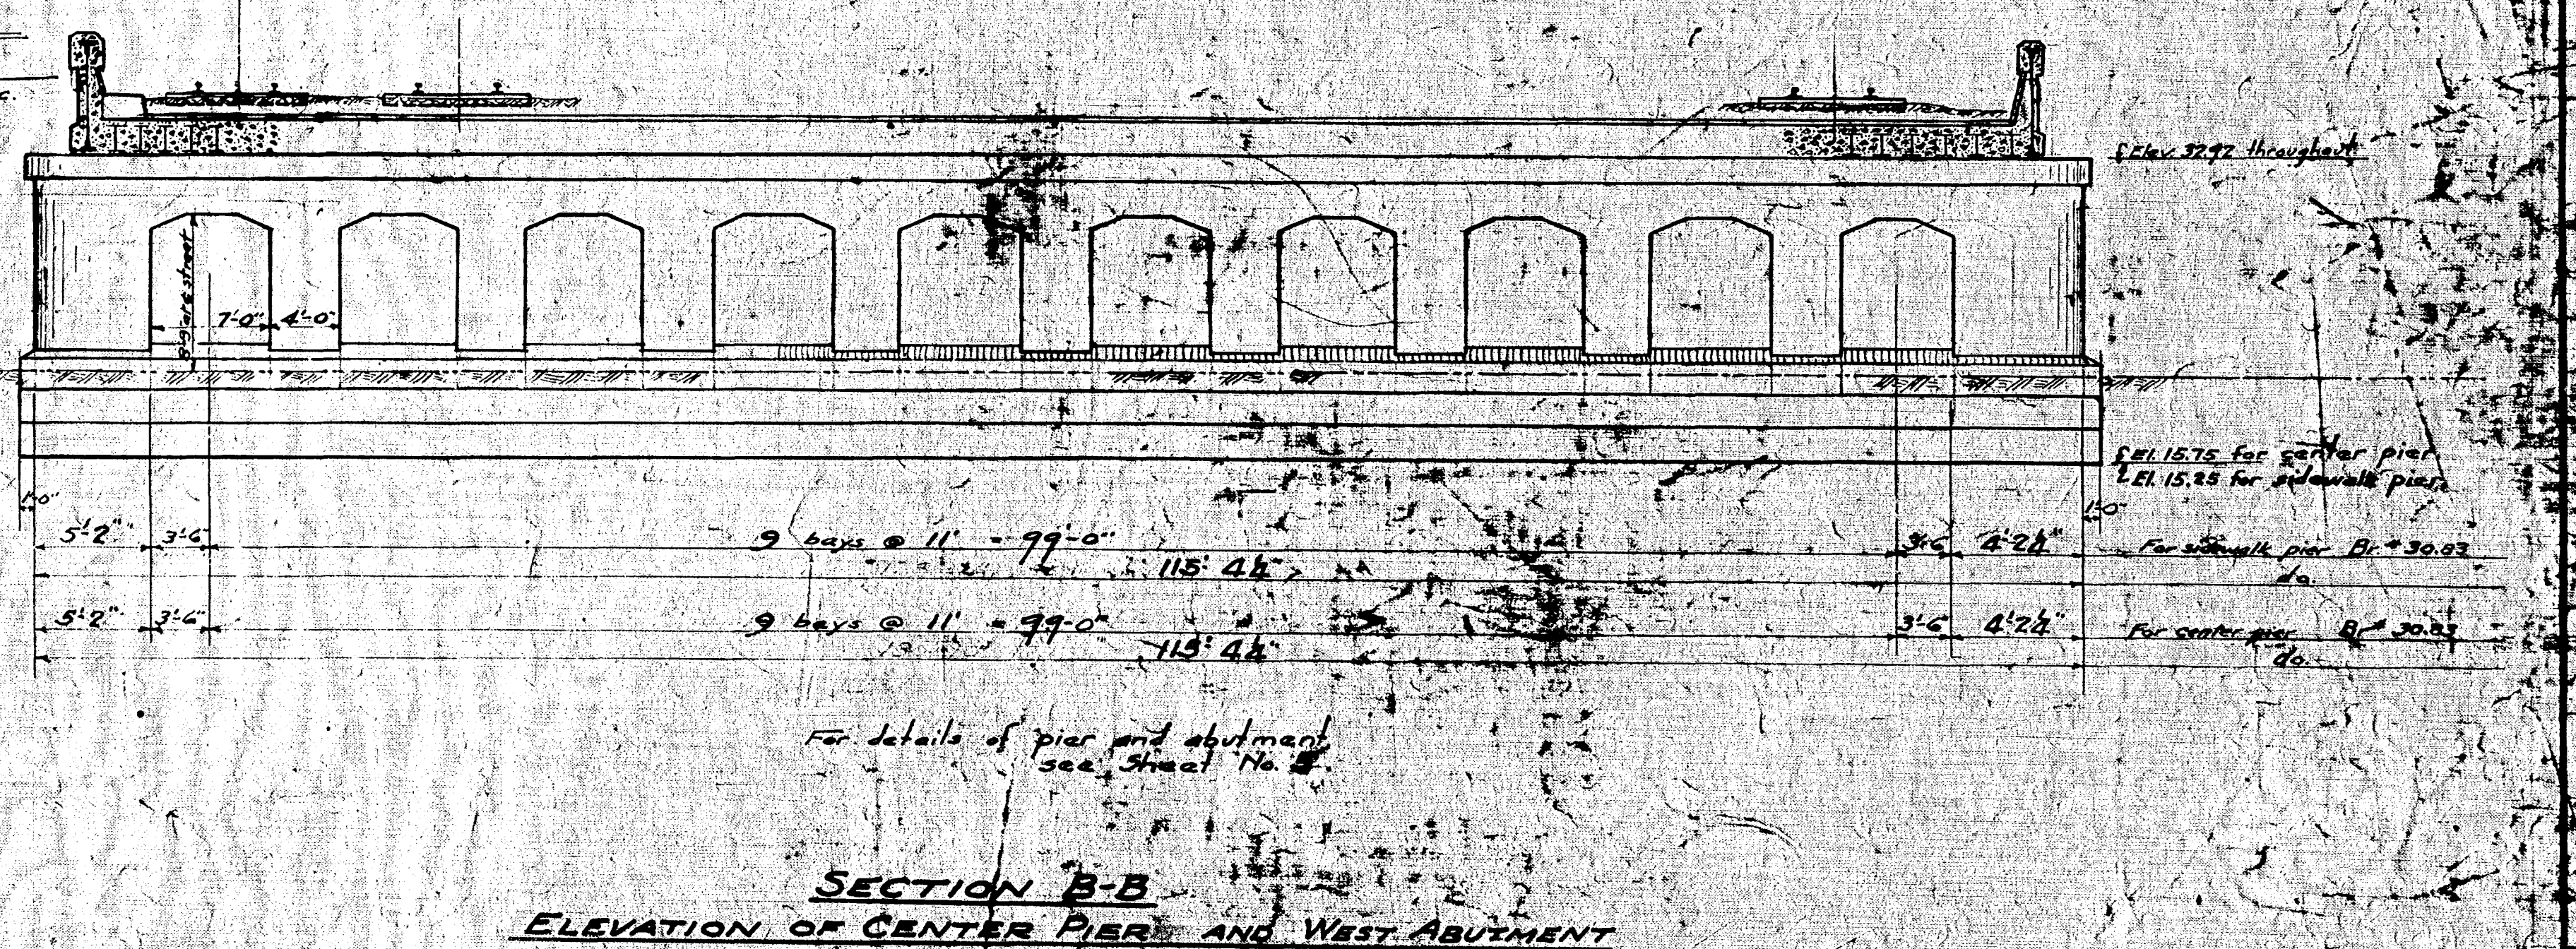
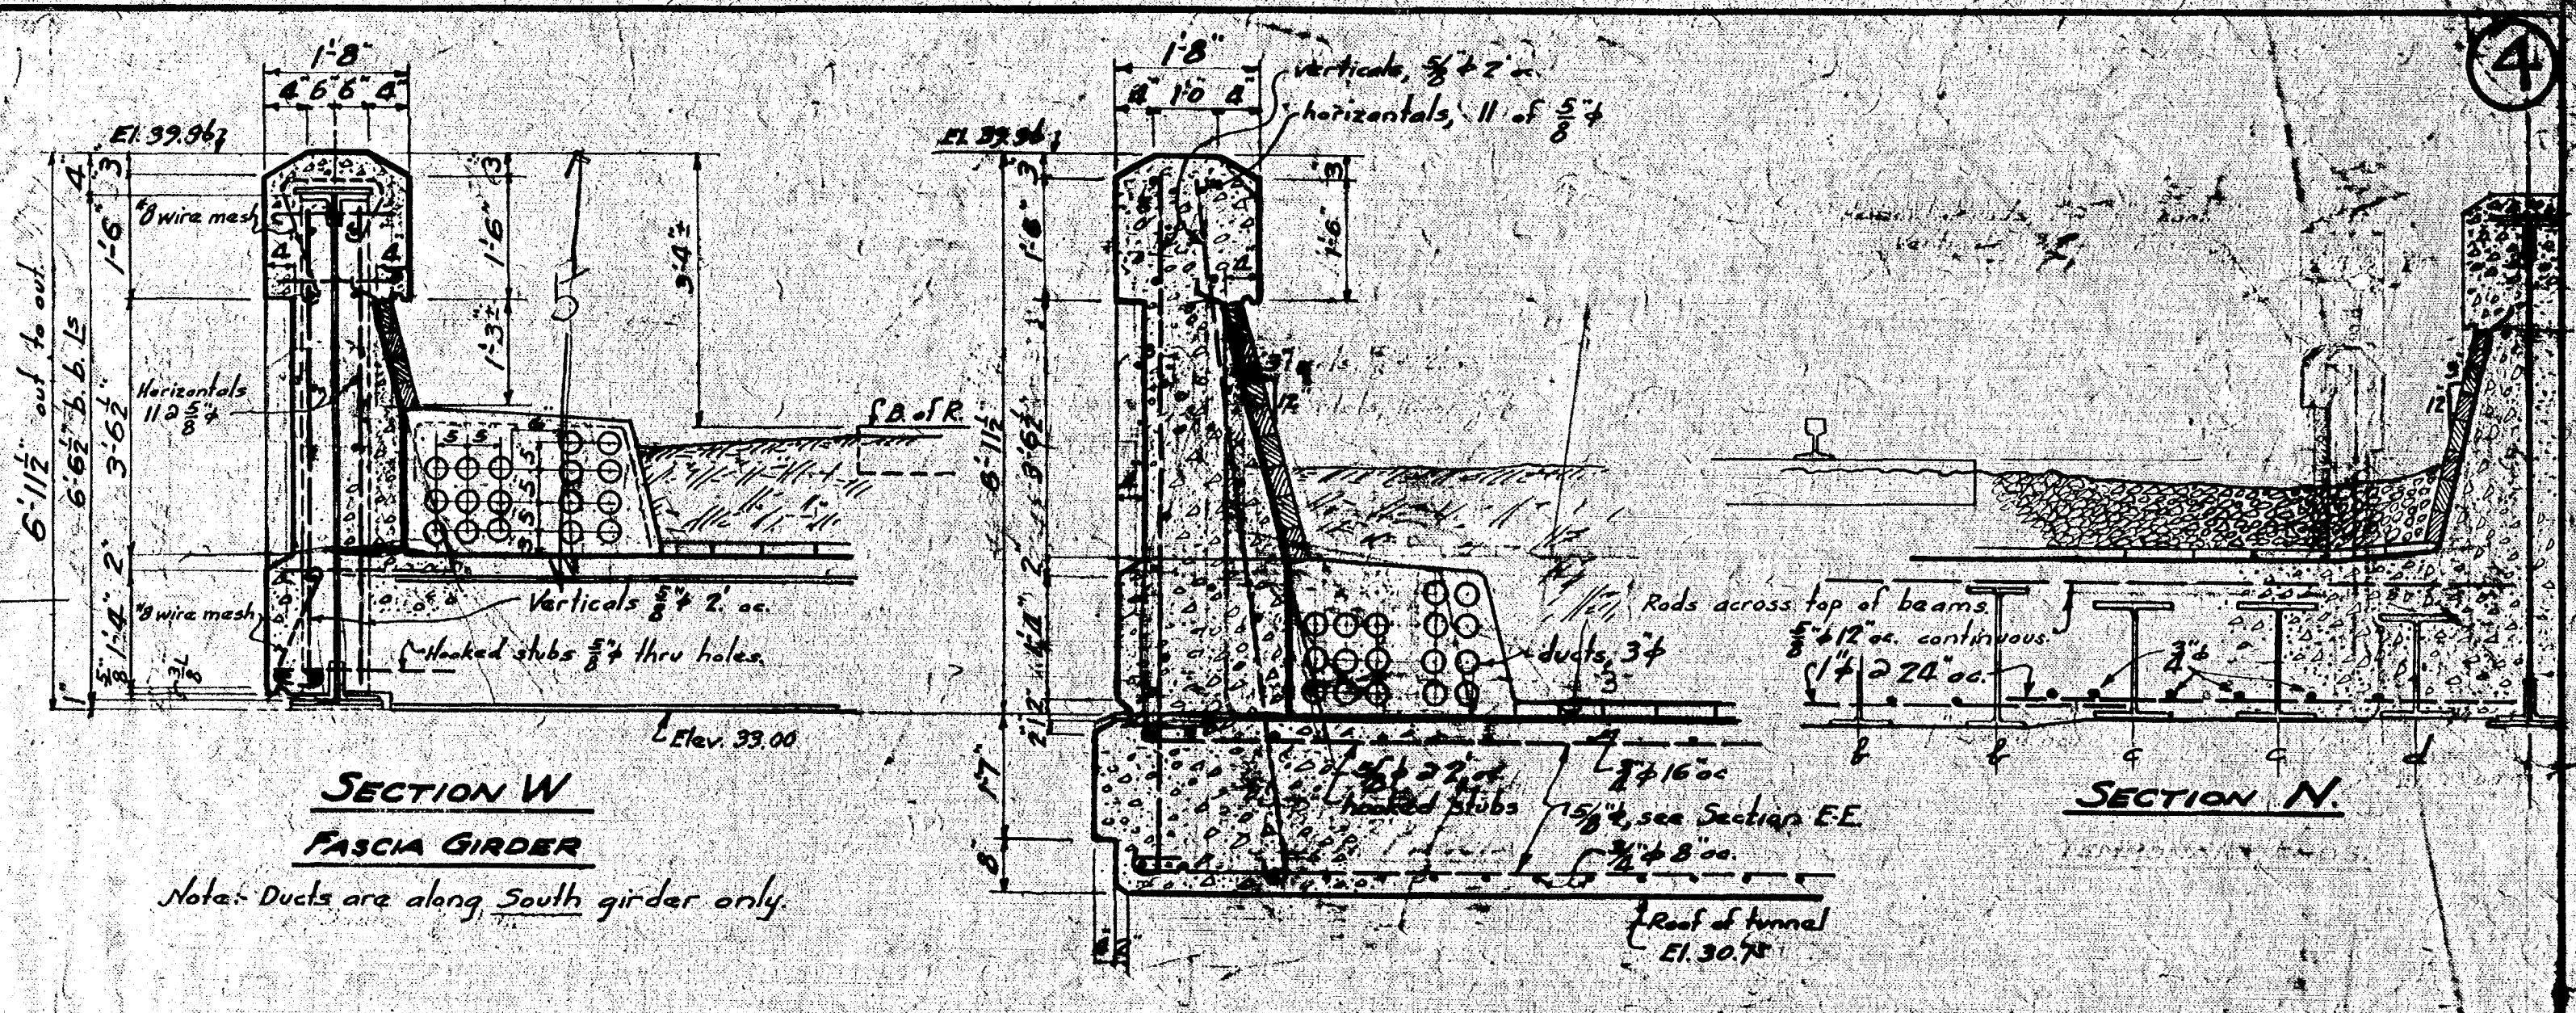


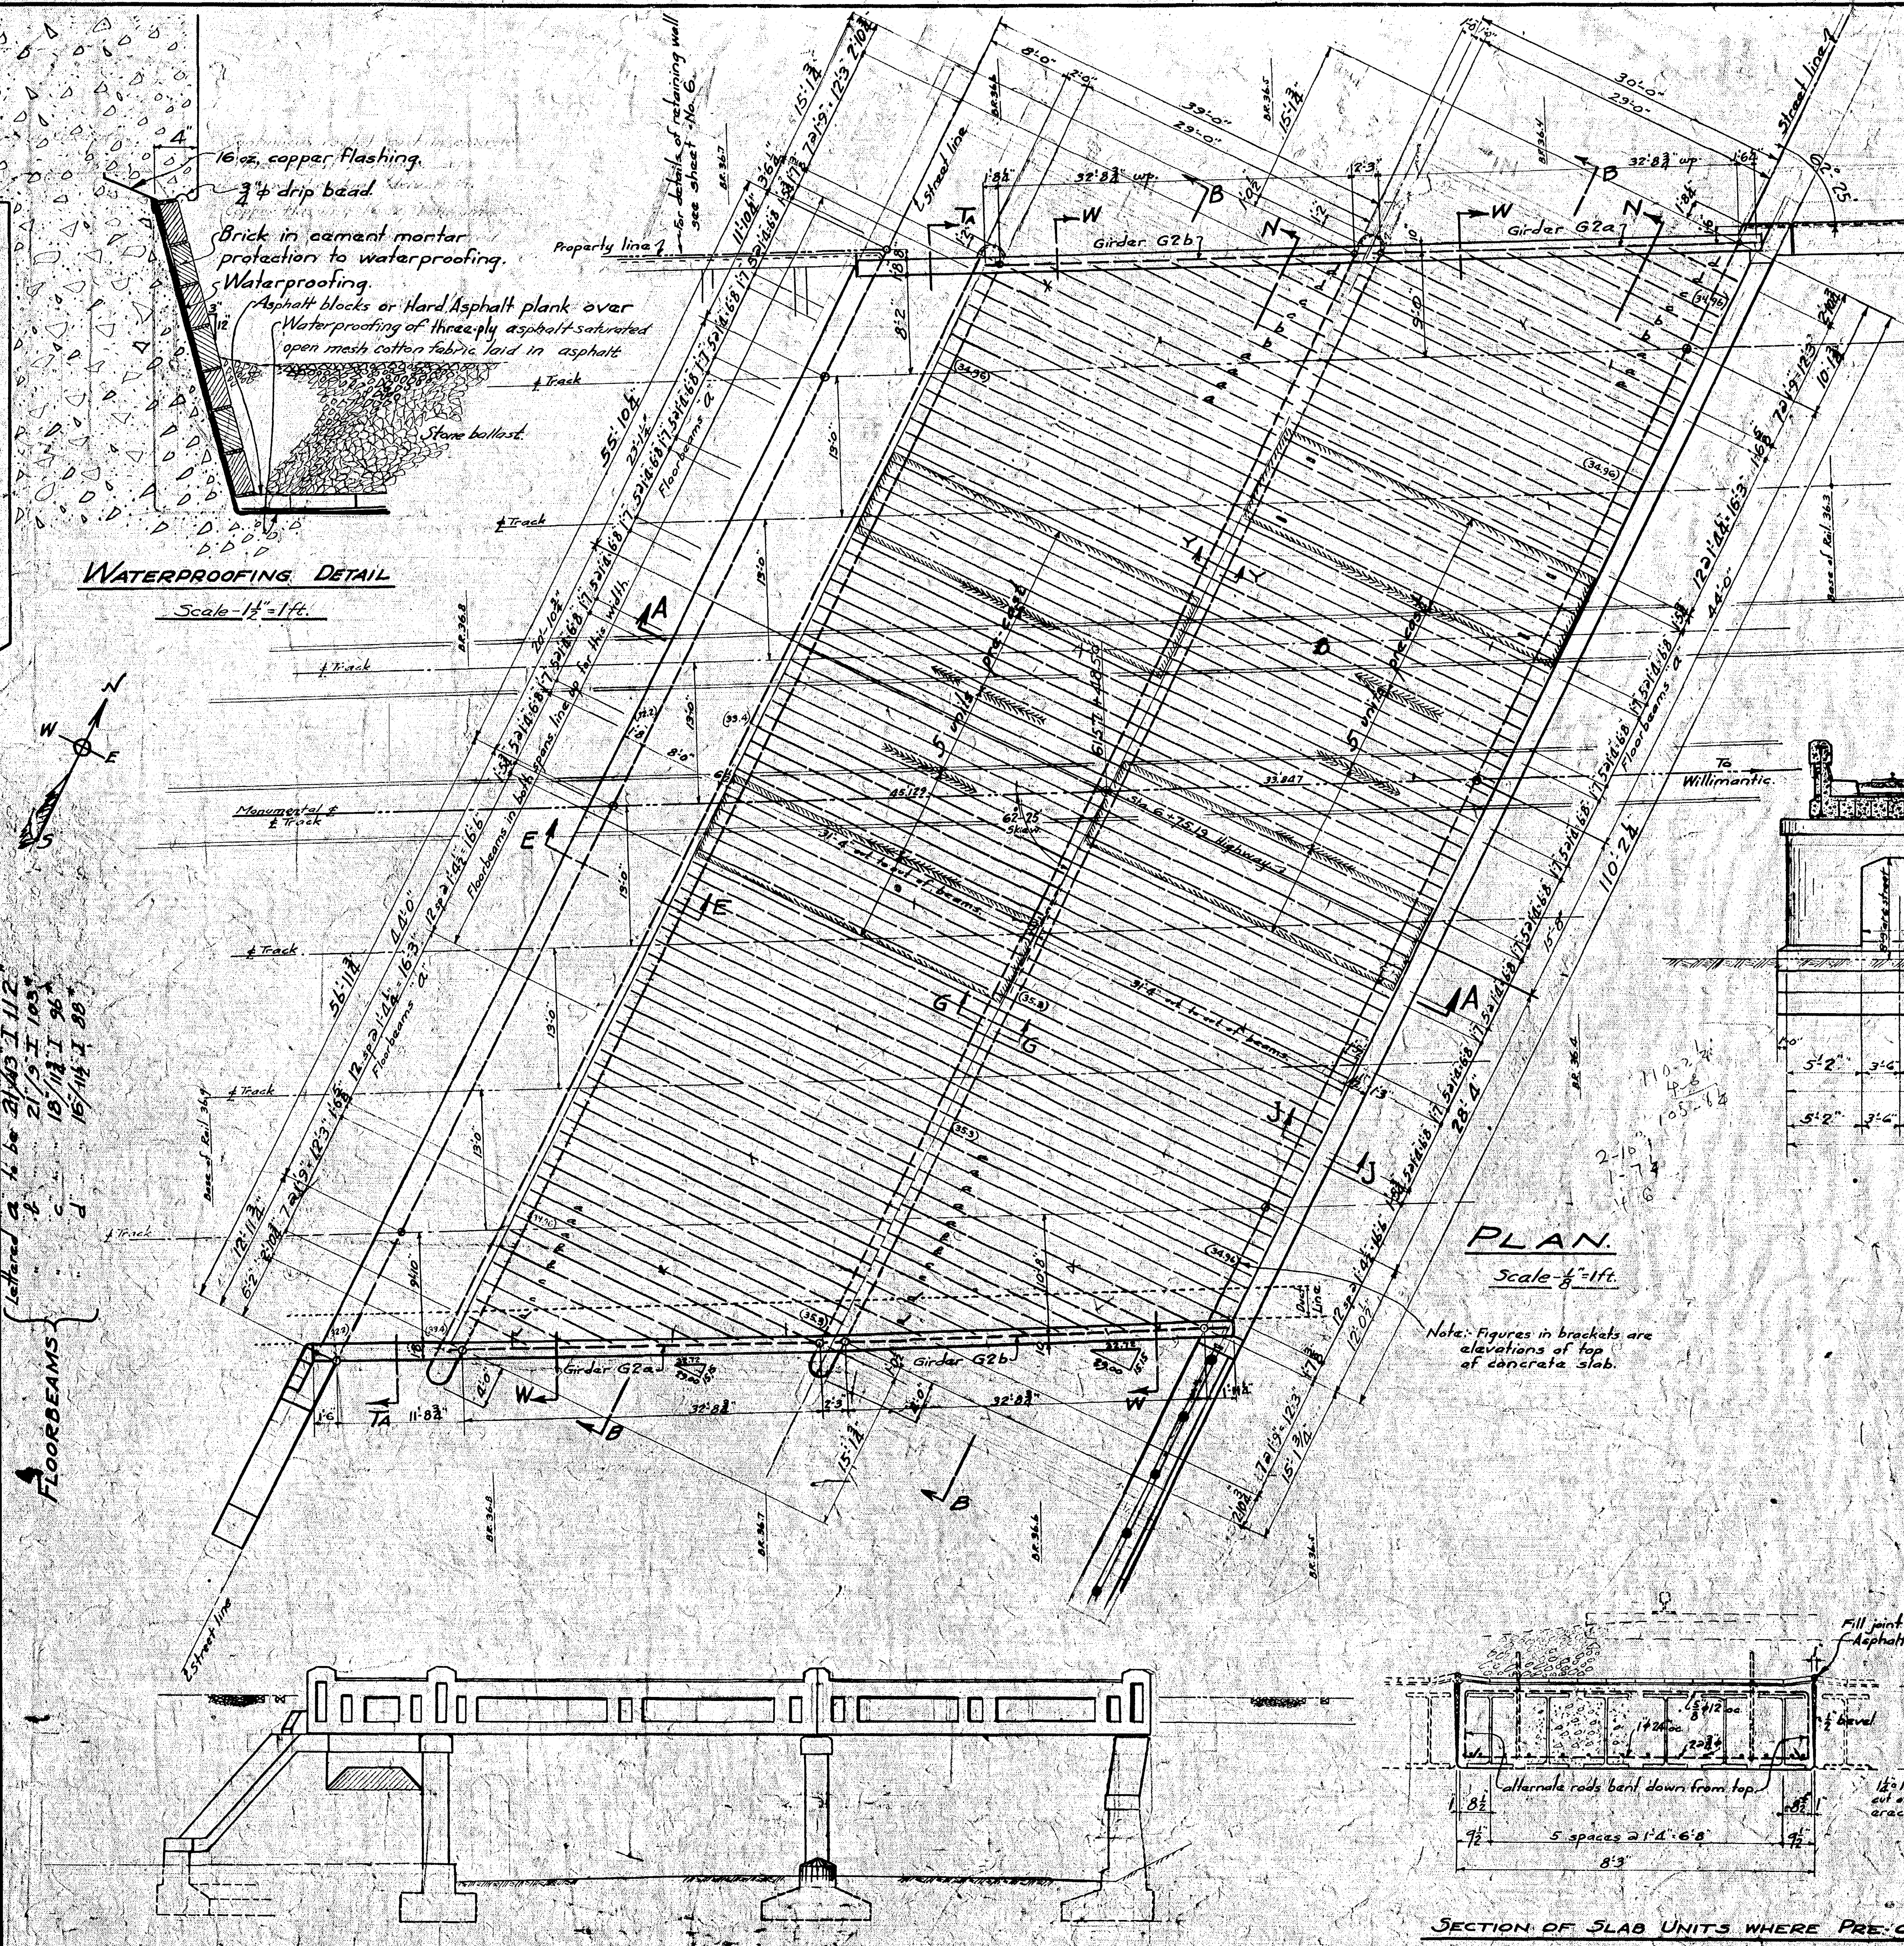

WILLIMANTIC-HOPEWELL CT
BRIDGE NO 3083
HARTFORD STATION, CONN.
N.Y.N.H. & H.R.R.
REG. C WINDSOR STREET
HARTFORD, CONN.
SHEET NO. 4 OF 4