



DEVELOPED ELEVATION OF NORTH FASCIA - BR. #37.35 - PERMANENT END.


SECTION A-A

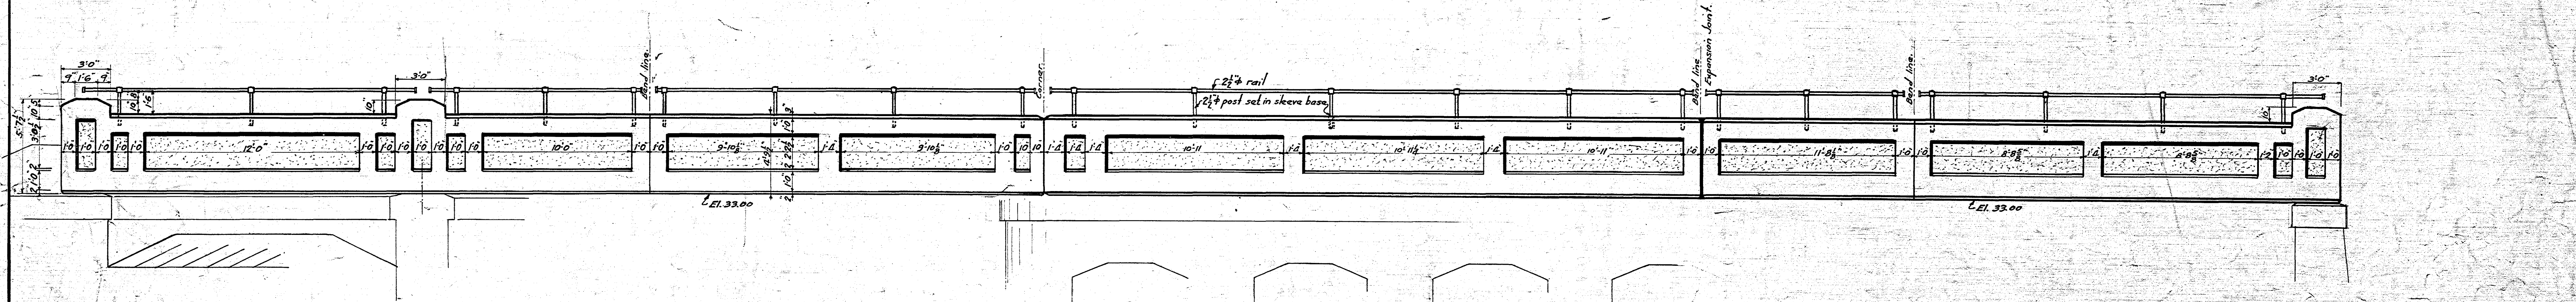

DEVELOPED ELEVATION OF SOUTH FASCIA - BR. #37.35 - TEMPORARY END.

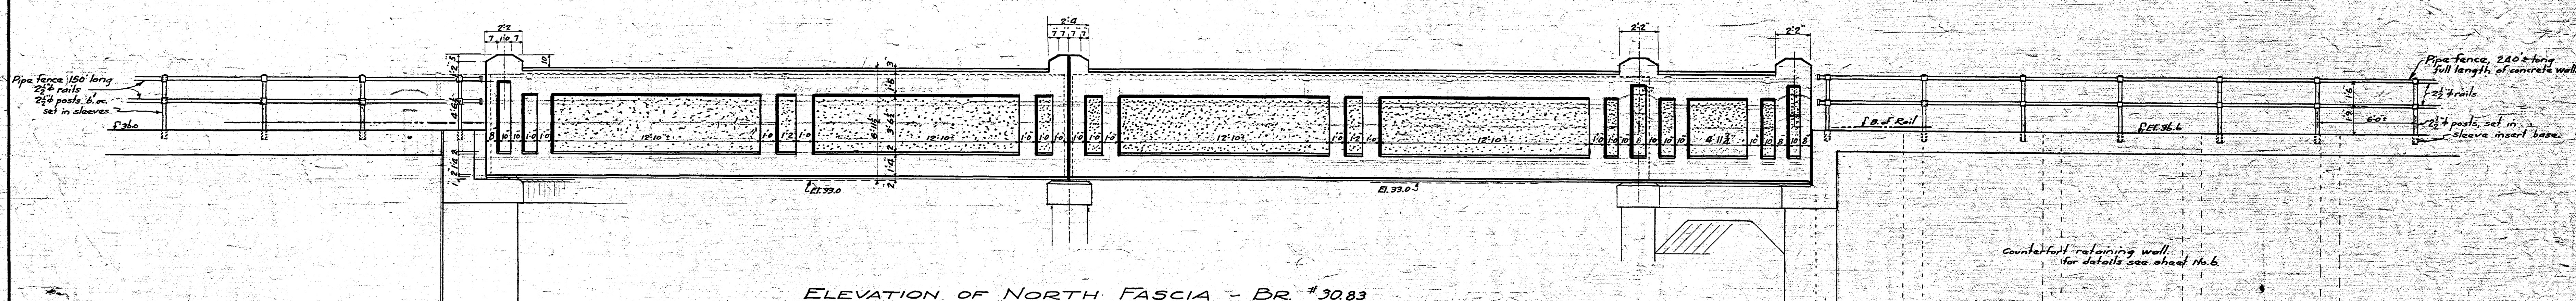

ELEVATION OF NORTH FASCIA - BR. #30.83

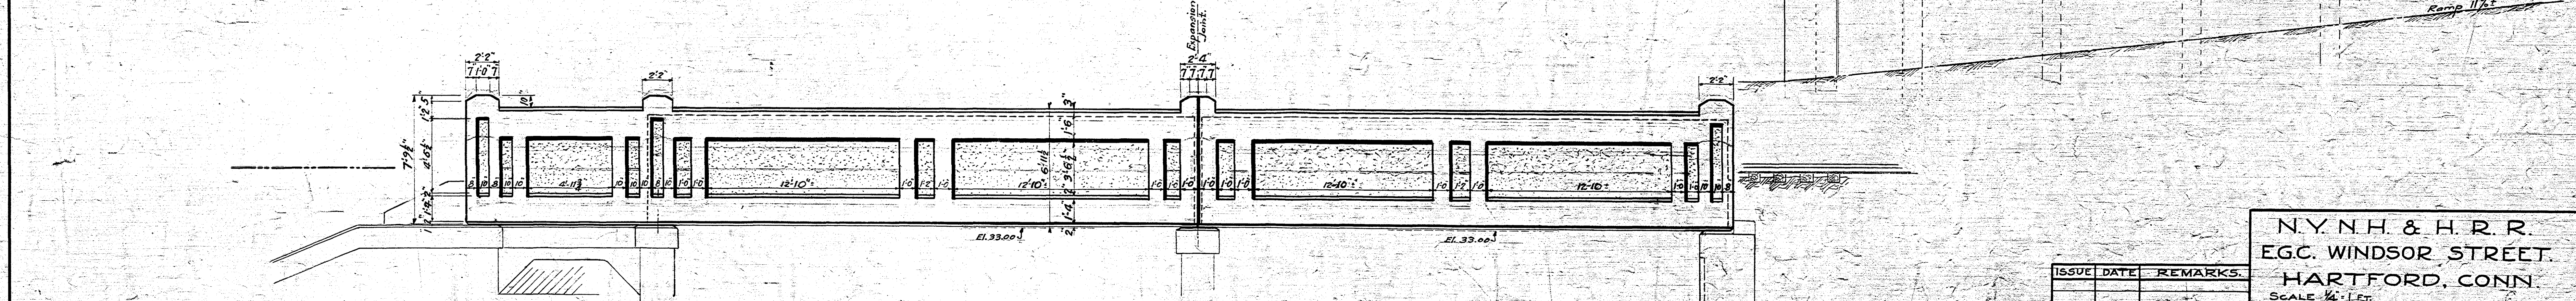

ELEVATION OF SOUTH FASCIA - BR. #30.83 - PERMANENT END.

Made by EAC.
Checked by

N.Y.N.H. & H.R.R.
E.G.C. WINDSOR STREET.
HARTFORD, CONN.

SCALE 1/4" = 1'-0"

Approved: *[Signature]*
Engineer of Structures Asst. to Chief Engineer

SHEET No. 8 OF 19 SHEETS.

ISSUE	DATE	REMARKS
B	Feb. 1, 35	