


ELEVATION AT CORNER

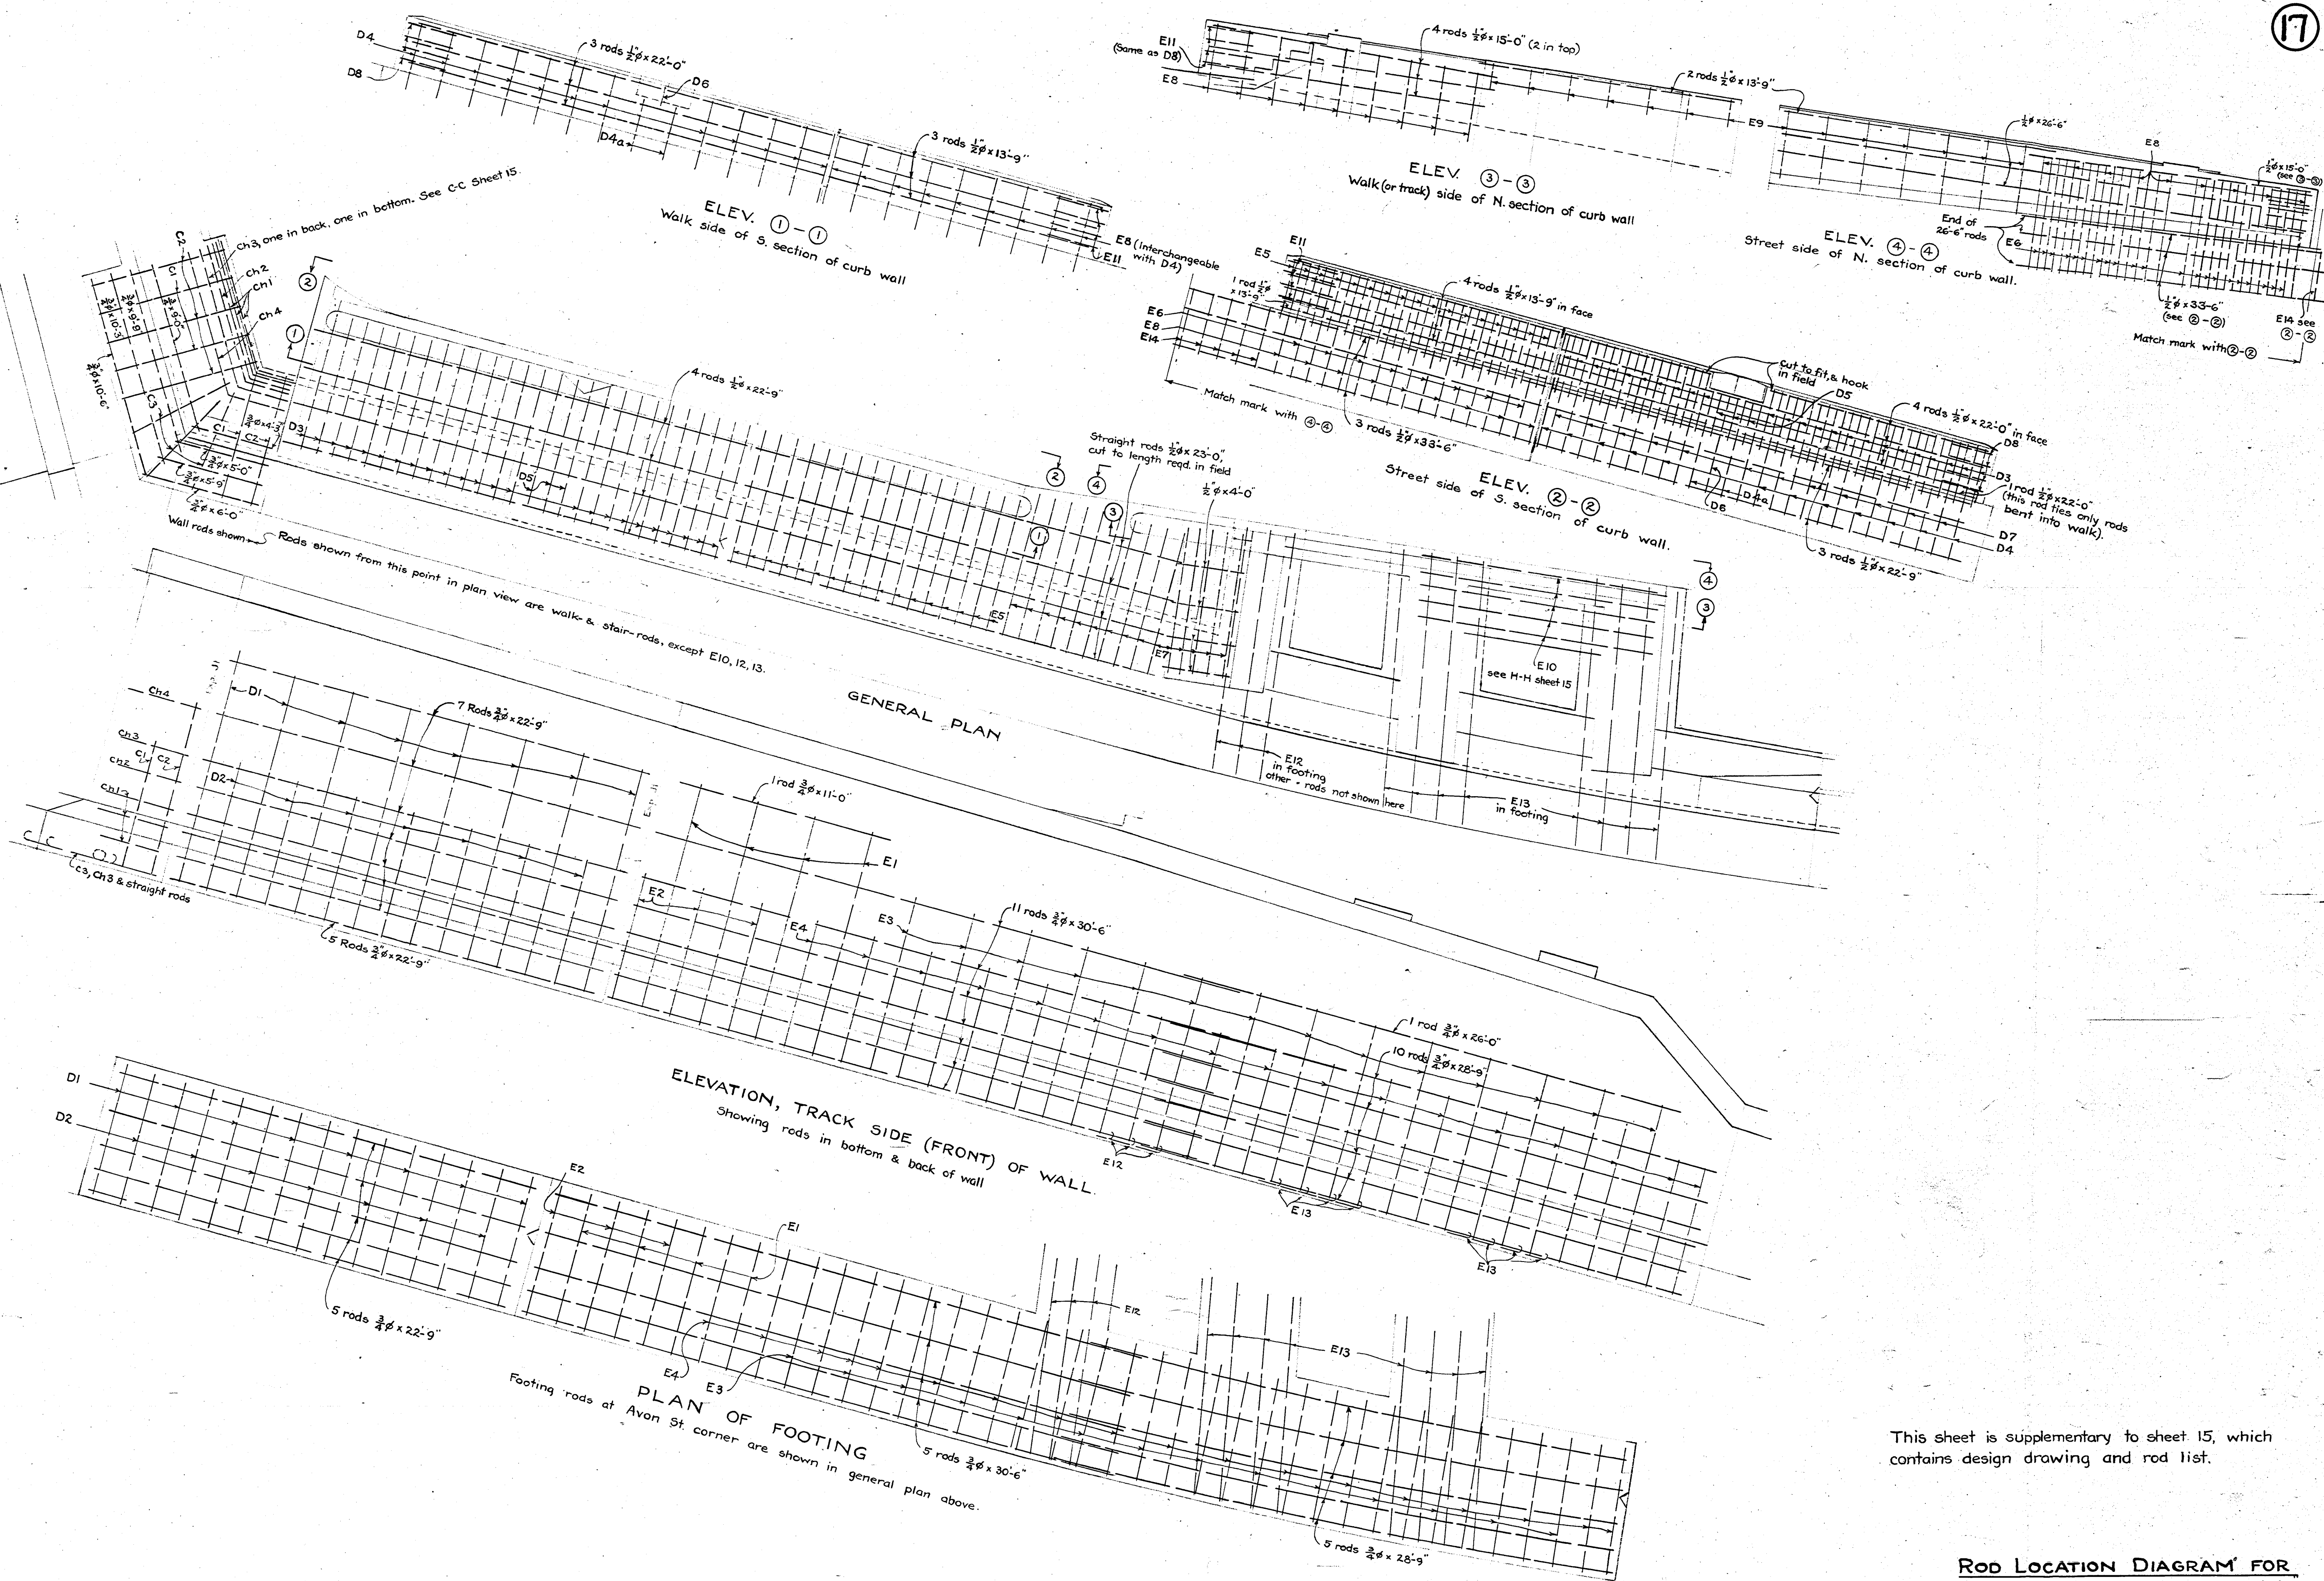

This sheet is supplementary to sheet 15, which contains design drawing and rod list.

ROD LOCATION DIAGRAM FOR
AVON-DONALD ST. RETAINING WALL.

N. Y. N. H. & H. R. R.
E. G. C. WINDSOR STREET
HARTFORD, CONN.

ISSUE	DATE	REMARKS

SCALE 1/4"=1'-0"
APPROVED:
ENGINEER OF STRUCTURES ASST. TO CHIEF ENGINEER
SHEET NO. 17 OF 19 SHEETS

MADE BY R.W.S.
CHECKED BY

OPERATING DIVISION - NEW HAVEN