


STREET


LYME

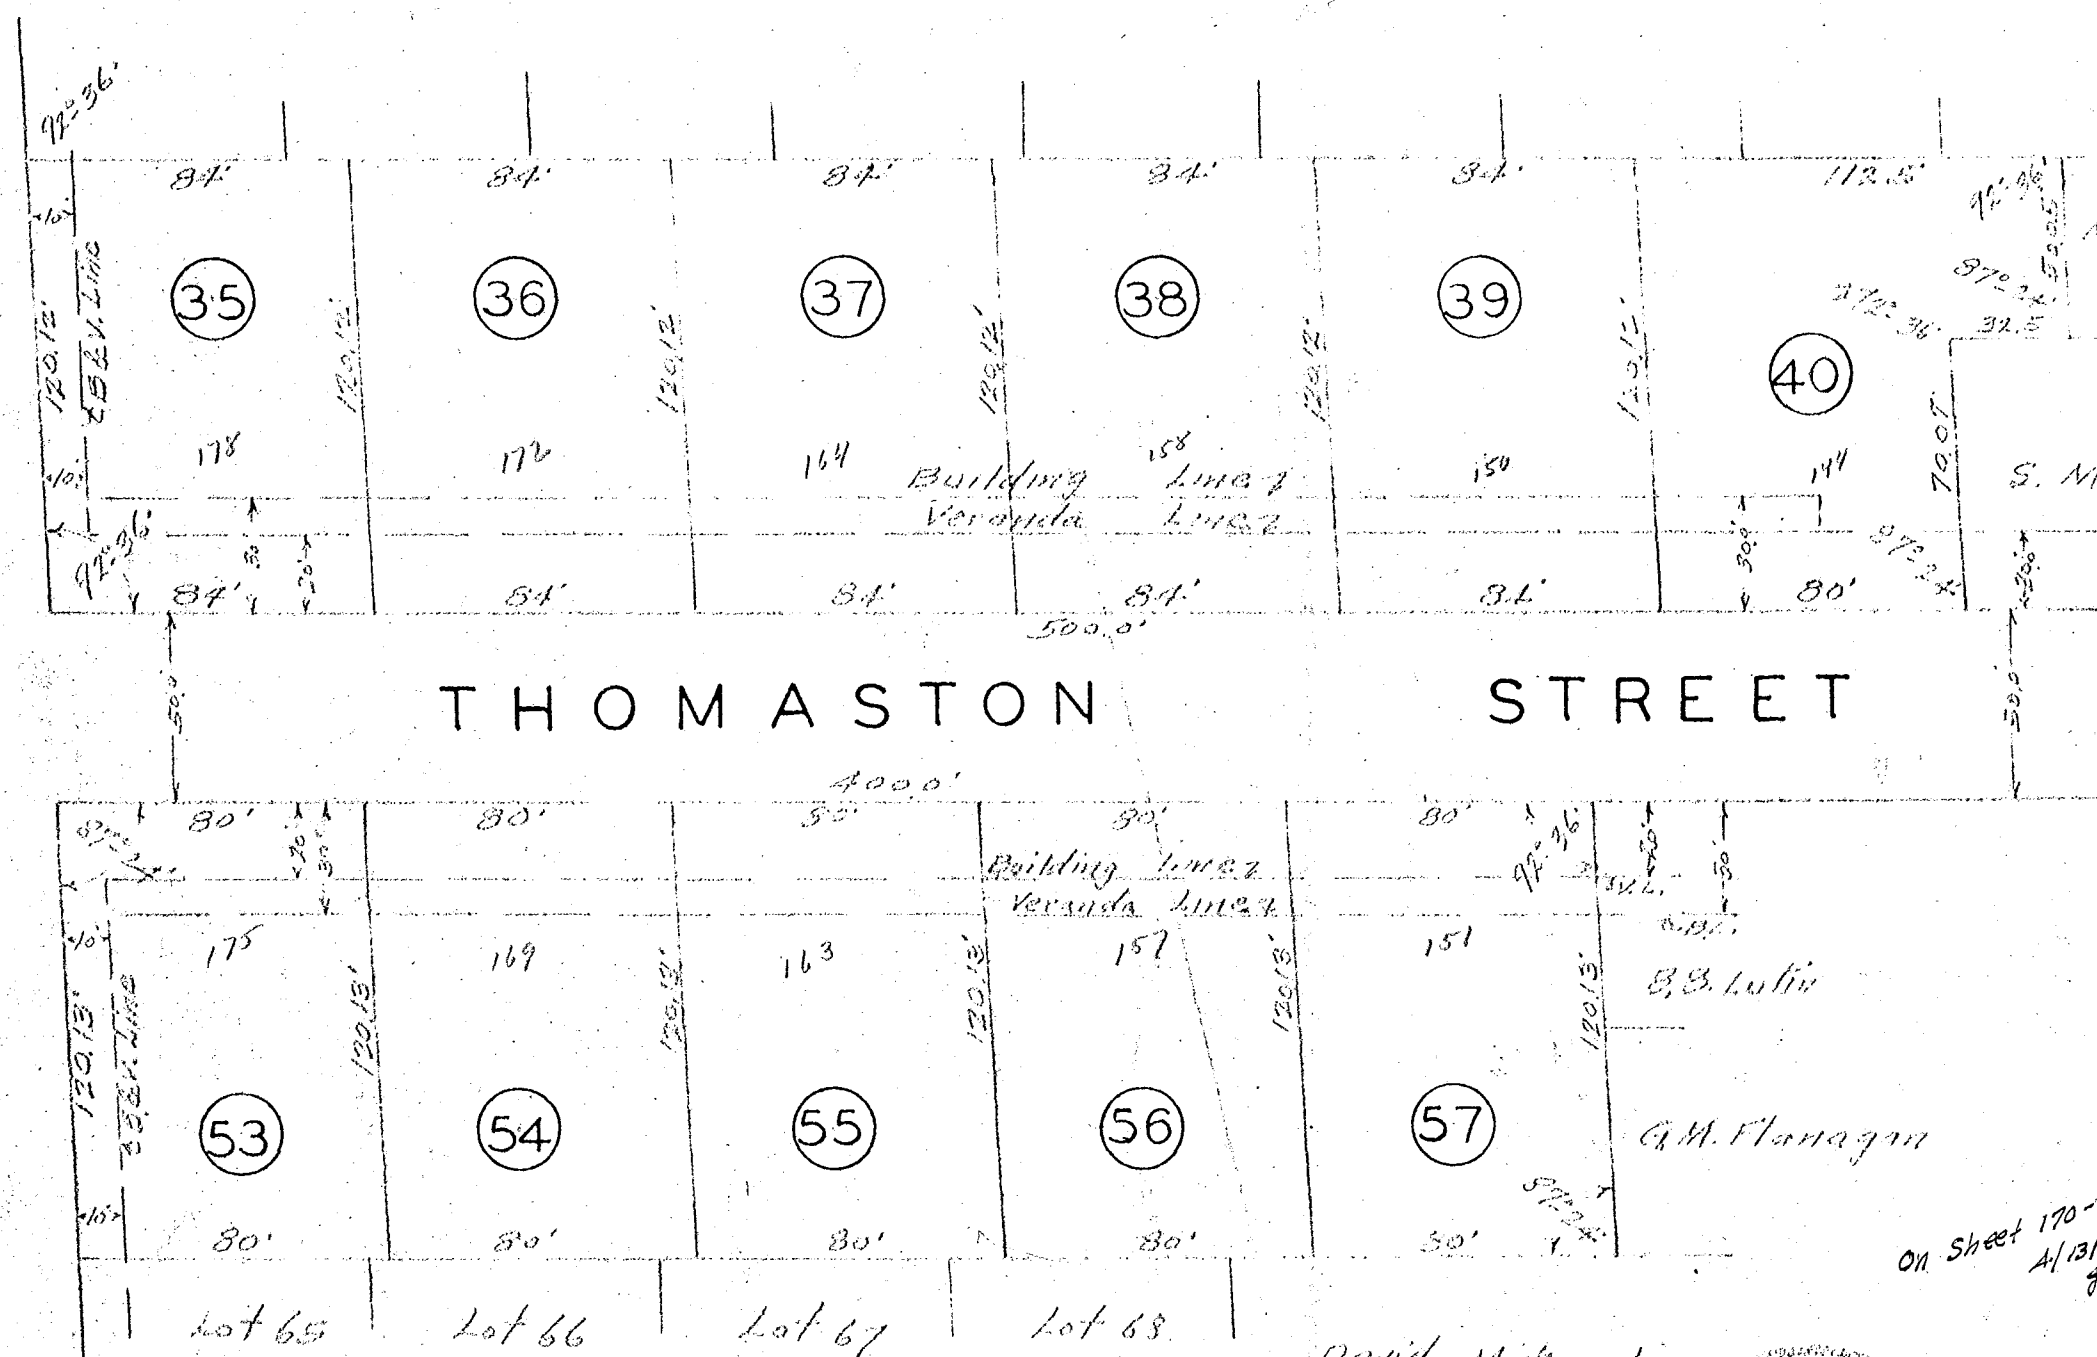

M. Givensky, et al

S. Meinzer

G.M. Flanagan

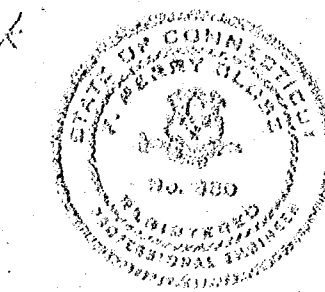

I hereby certify that this map is substantially correct.

F. Perry Close Civil Engineer

REVISED PLAN OF
LOTS 34 to 40 AND 52 TO 57
WEST SECTION "PLEASANT VIEW"
PROPERTY OF

COMMUNITY BUILDERS INCORPORATED

HARTFORD
SCALE 1"=50'

CONNECTICUT
MAY 1953

F. PERRY CLOSE
CIVIL AND CONSULTING ENGINEER
HARTFORD, CONN.

ON Sheet 170-171
A/13/54
JPM

David Mitnick