


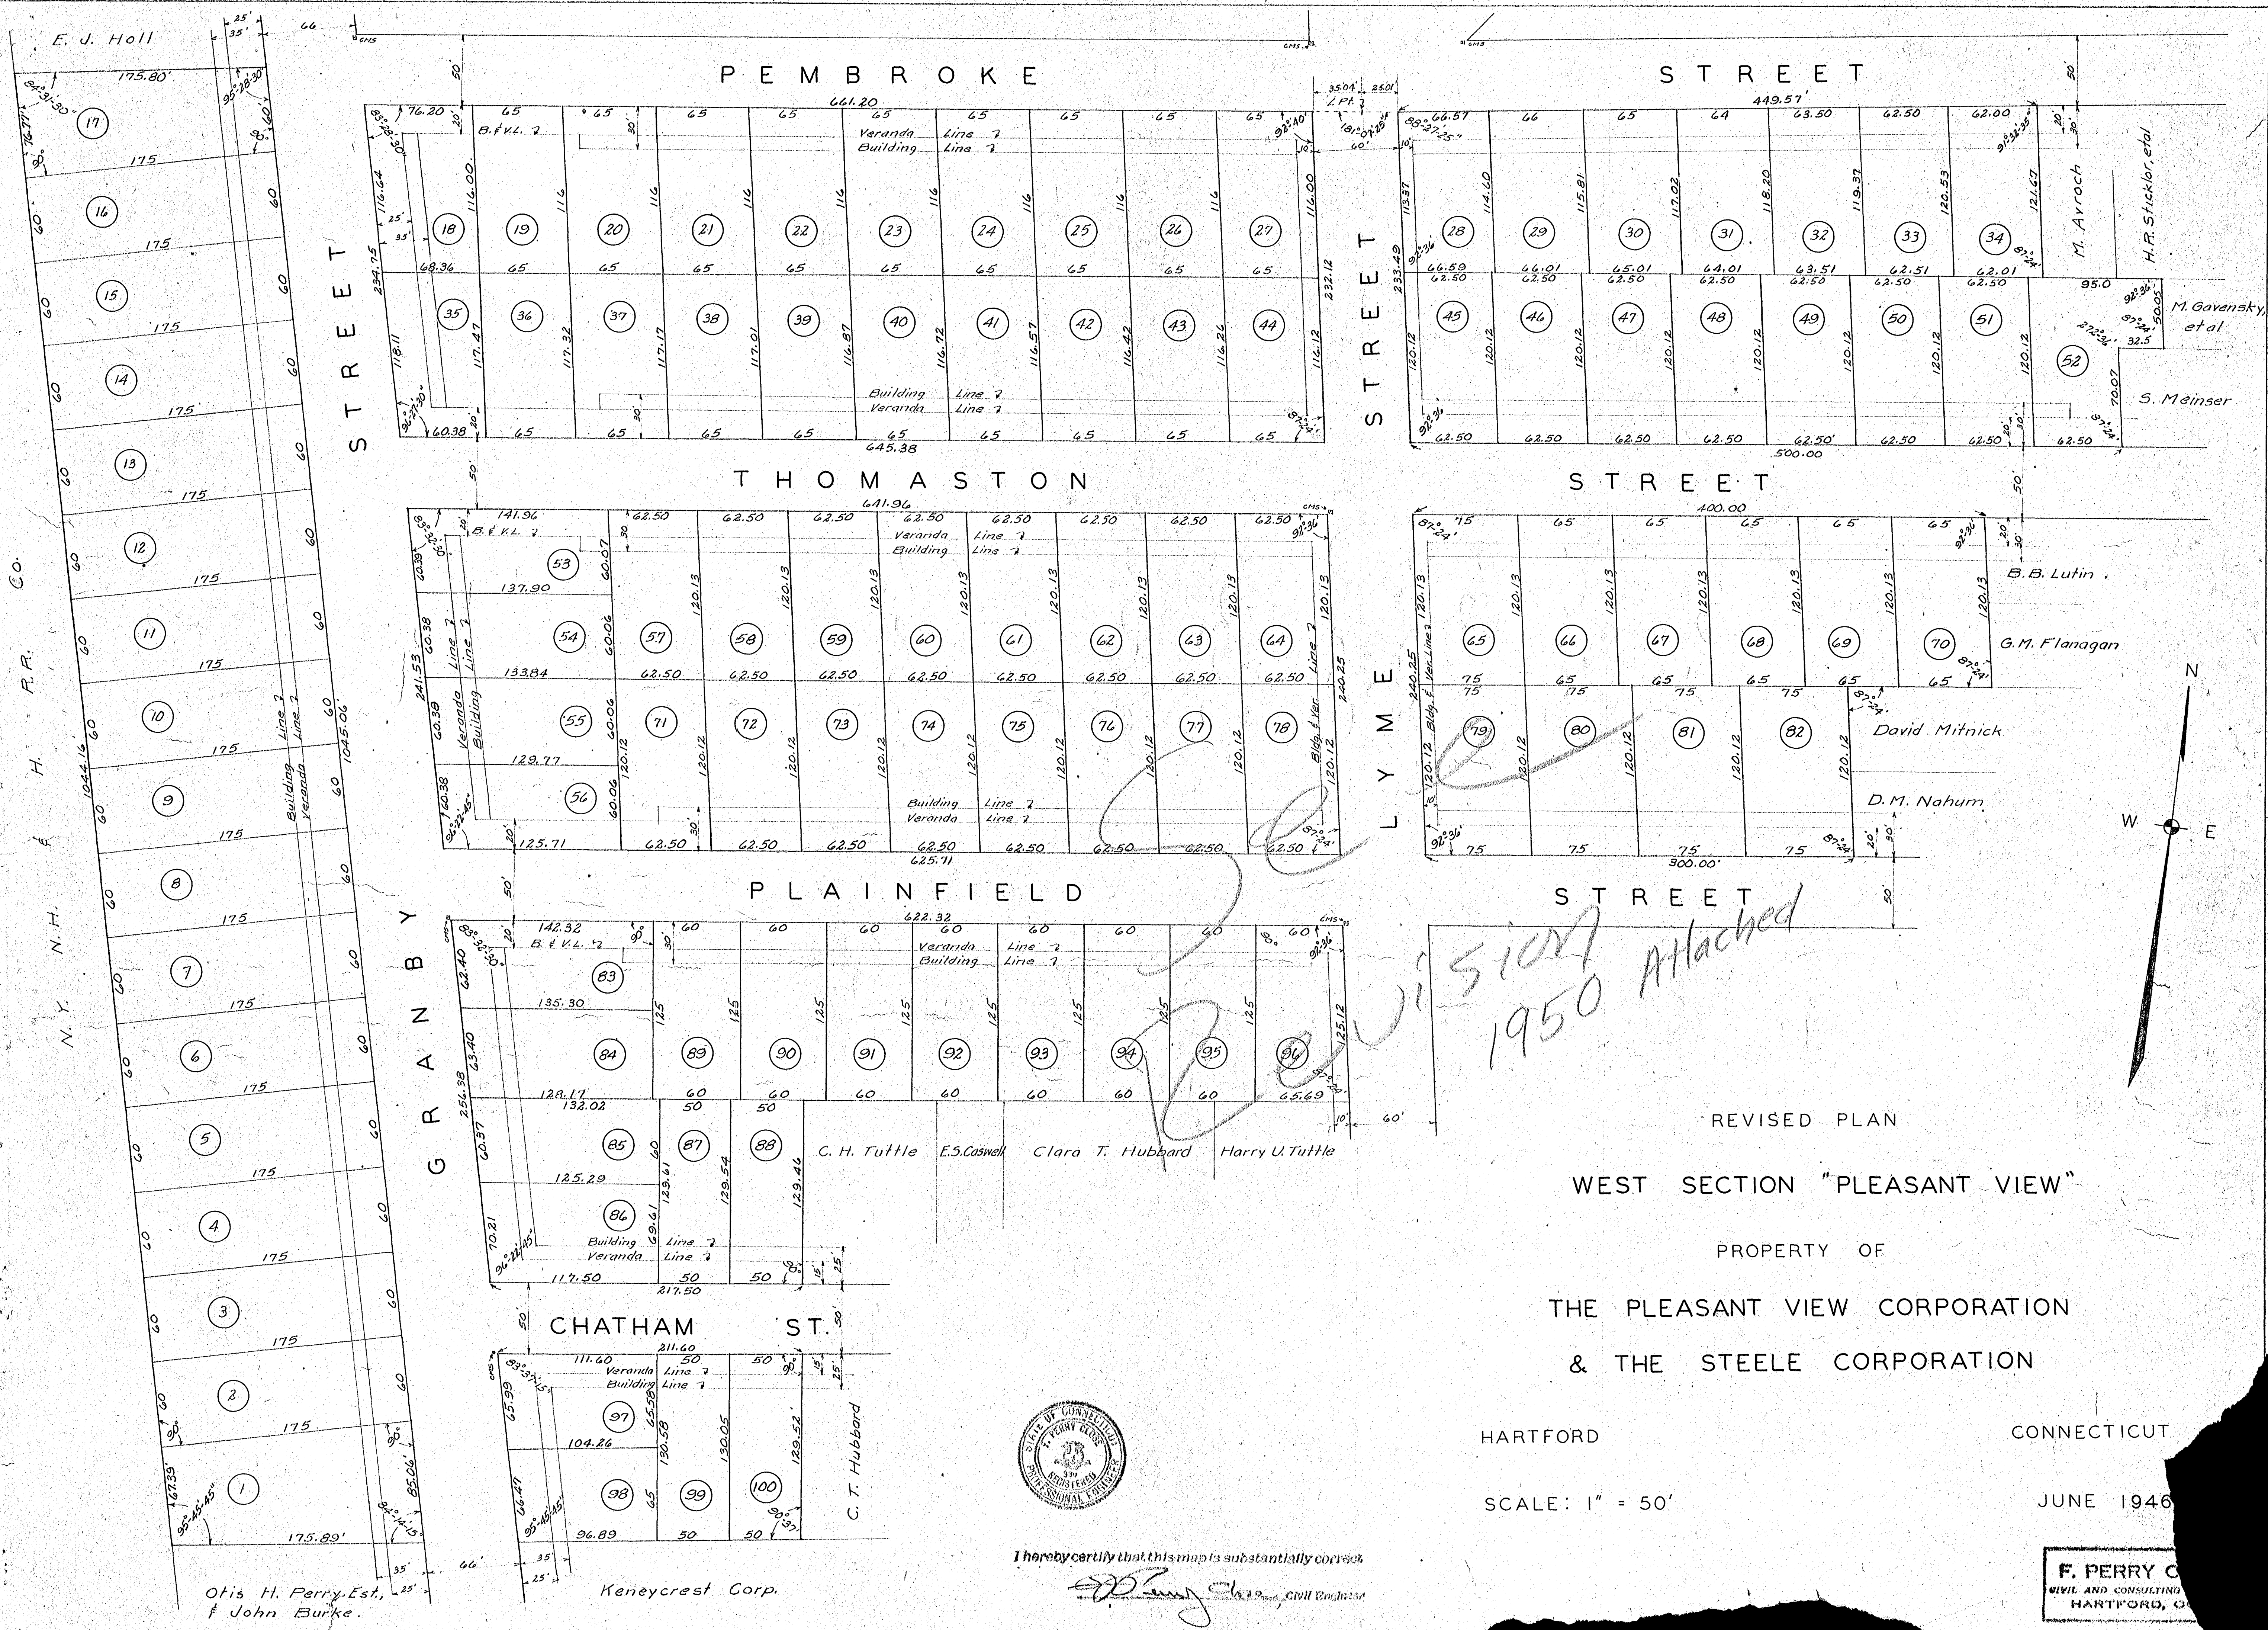

REVISED PLAN
WEST SECTION "PLEASANT VIEW"
PROPERTY OF
THE PLEASANT VIEW CORPORATION
& THE STEELE CORPORATION

HARTFORD

CONNECTICUT

SCALE: 1" = 50'

JUNE 1946



I hereby certify that this map is substantially correct

[Signature] CIVIL ENGINEER

F. PERRY
CIVIL AND CONSULTING
HARTFORD, CT.