


13.00
88

14.00
88

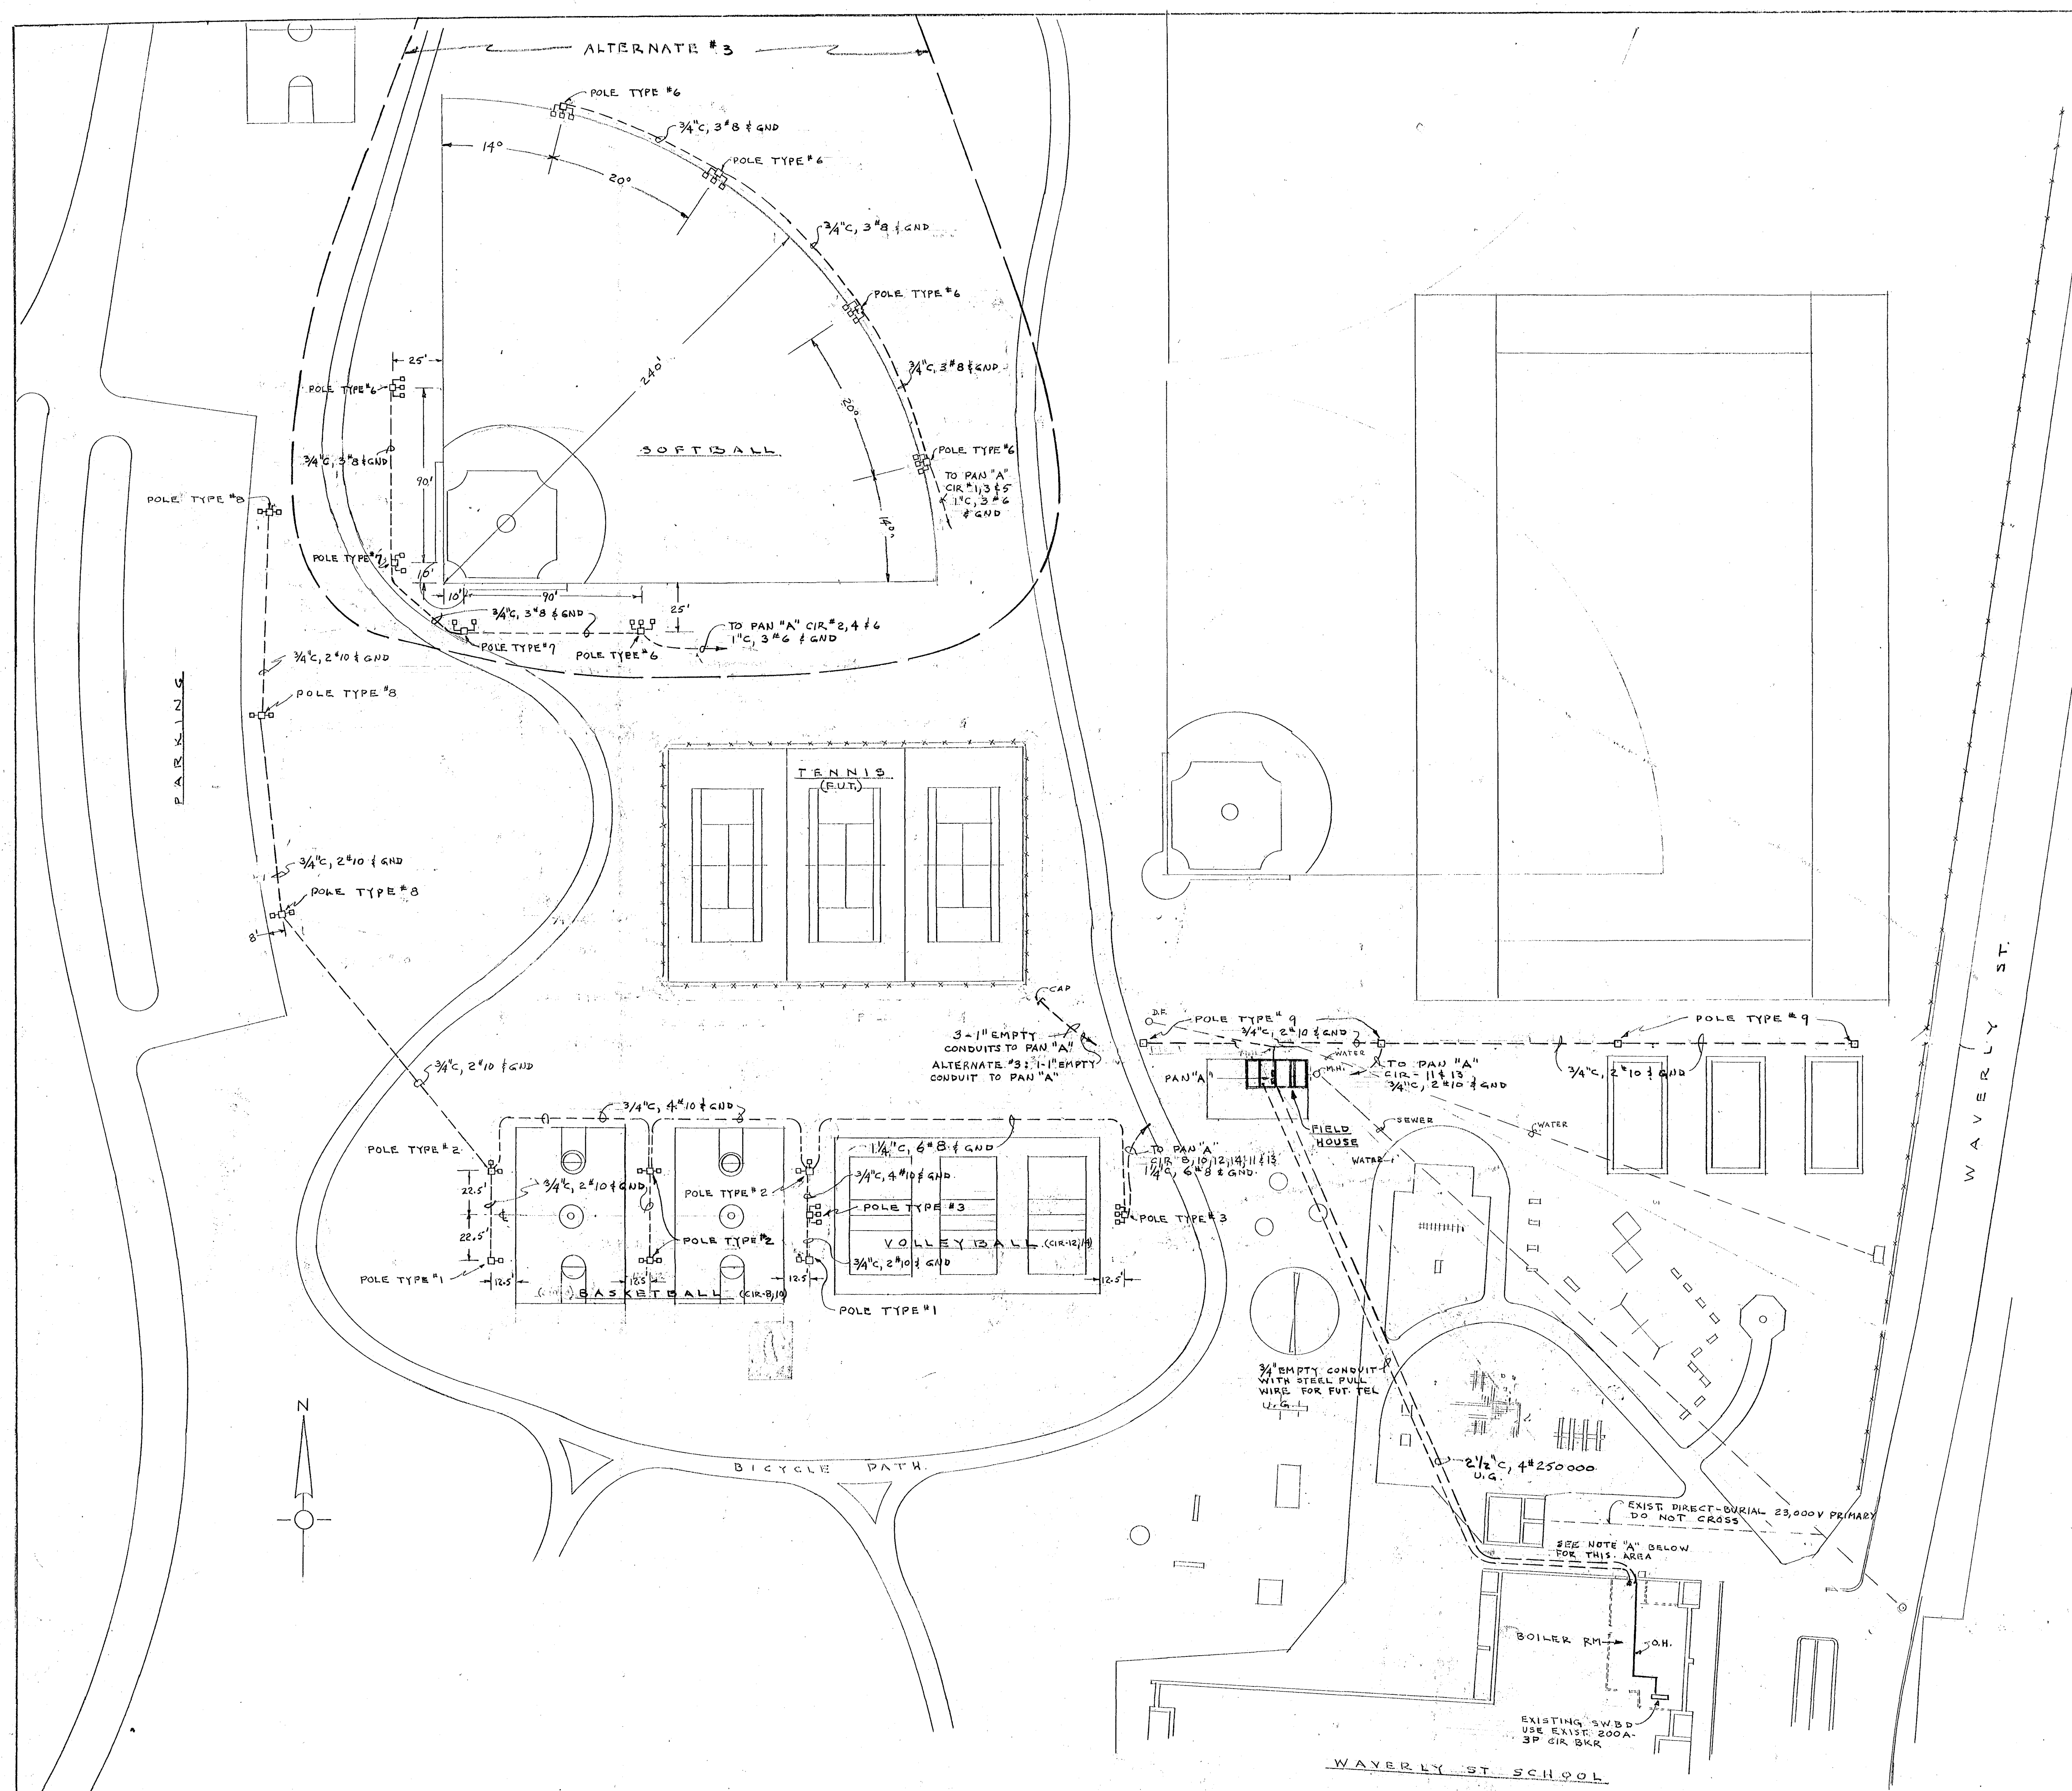

88

POLE SCHEDULE

TYPE	POLE	FIXTURES			REMARKS
HT.	MILLER DEN CAT. N°	NUMBER PER POLE	LAMP WATTAGE	WIRE-LITE CAT. N°	
1	33' WLH-333-1	1	1000	F-1001-CWRB-D-20°	(BASKETBALL)
2	33' WLH-333-2	2	1000	F-1001-CWRB-D-20°	(BASKETBALL) (BASKETBALL & WALK LITS)
3	37' WLH-373-3	3	1000	F-1001-DWRB-D-20°	(VOLLEYBALL)
4					(
5					
6	37' WLH-373-3	3	1500	F-1501-DWRB-D-20°	(SOFTBALL) ALTERNATE #3
7	37' WLH-373-2	2	1500	F-1501-DWRB-D-20°	(SOFTBALL) ALTERNATE #3
8	33' WLH-333-2	1	400	F-401-CWRB-D-20°	(PARKING)
		1	400	F-401-DWRB-D-20°	(WALK LITS)
9	33' WLH-333-1	1	1000	S-1000-WRB-D-20°	(WALK LITS)

NOTES: 1. ALL LAMPS SHALL BE METAL-HALIDE.


2. BALLASTS SHALL 460V, REGULATING TYPE AND RATED FOR -20° OPERATION FOR LAMPS OF ALL LAMP MANUFACTURERS.

3. THE FINISHED COLOR OF ALL FIXTURES SHALL BE BLACK.

4. POLES SHALL BE POLY-COATED STEEL - COLOR SHALL BE BLACK.

5. THE AIMING OF FIXTURES SHALL BE AS DIRECTED BY THE CITY ENGINEER

3

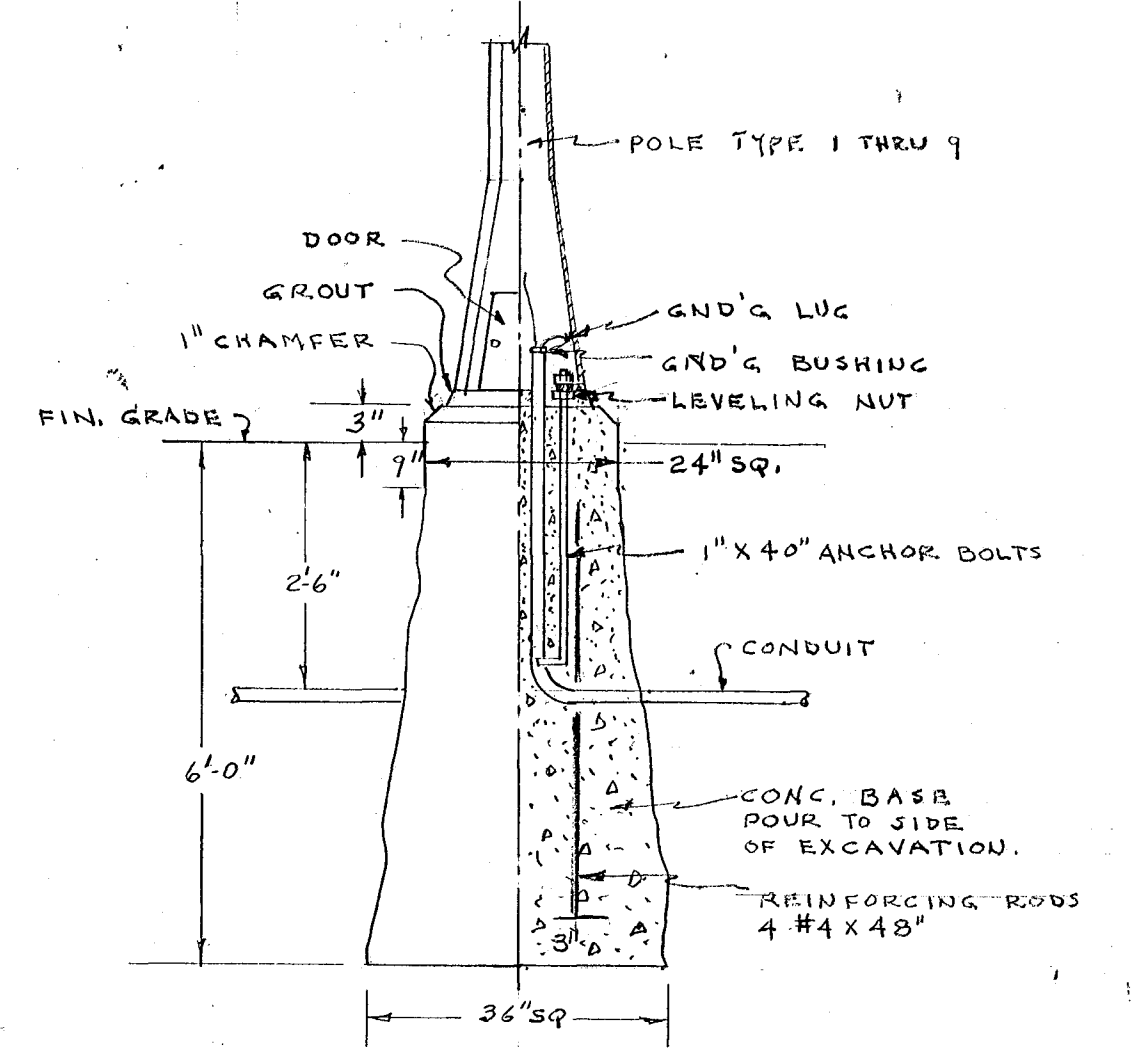

- NOTES:
1. WORK UNDER THIS CONTRACT AND WORK UNDER OTHER CONTRACTS (CLEARING, GRADING, PAVING, FENCING, ETC) WILL BE IN PROGRESS AT THE SAME TIME. THIS CONTRACTOR WILL COOPERATE AND SCHEDULE HIS WORK WITH ALL OTHER CONTRACTORS DOING WORK IN THE AREA UNDER THESE OTHER CONTRACTS. IF THIS CONTRACTOR DISTURBS OR DAMAGES THE WORK INSTALLED UNDER THE OTHER CONTRACTS, THIS CONTRACTOR SHALL REPAIR SAME AND LEAVE IN FIRST-CLASS CONDITION.
 2. NO EXCAVATION FOR POLE BASES, CONDUIT RUNS FROM HOUSE TO POLES, SCHOOL TO HOUSE SHALL BE STARTED BEFORE JUNE 15, 1973
 3. ALL WIRING FROM FIELD HOUSE TO ALL POLES SHALL BE RUN UNDERGROUND IN RIGID STEEL CONDUIT.
 4. " & GND" SHOWN IN CONDUIT RUNS TO POLES MEANS AND EQUIPMENT GROUNDING CONDUCTOR. SIZE AS REQUIRED BY NEC.

PLAN
SCALE 1" = 40'

NOTE "A" THERE ARE ELEC. SEC. CONDUITS, GAS, WATER, AIR CONDITIONING PIPING UNDER THIS GENERAL PAVED AREA. THIS CONTRACTOR SHALL USE CARE IN HIS EXCAVATION SO NOT TO DISTURB THESE LINES.

CITY OF HARTFORD, CONNECTICUT DEPARTMENT OF PUBLIC WORKS BUREAU OF PUBLIC BUILDINGS		
FIELD HOUSE & LIGHTING AT WAVEROY FIELD IN KENY PARK HARTFORD, CONN.		DWG. NO. E 1
SUBMITTED <i>[Signature]</i> CITY ARCHITECT	RECOMMENDED <i>[Signature]</i> CITY ARCHITECT	APPROVED <i>[Signature]</i> ASSE. DIR. & CIV. ENG.
DRAWN R.G.B. CHECKED R.G.B.	SCALE DAYBOOK NO. 010373-D	DATE FEB. 14, 1973

13.00
88

14.00
88