


51.4
88

51.4
88

SYMBOLS

- 0-0 EXISTING LIGHT POLES - TO BE REMOVED, EXCEPT WHERE NOTED.
- NEW POLE & FIXTURE - TYPE I DISTRIBUTION.
- NEW POLE & FIXTURE - TYPE II DISTRIBUTION.
- SHADE SIDE INDICATES "HOUSE SIDE"

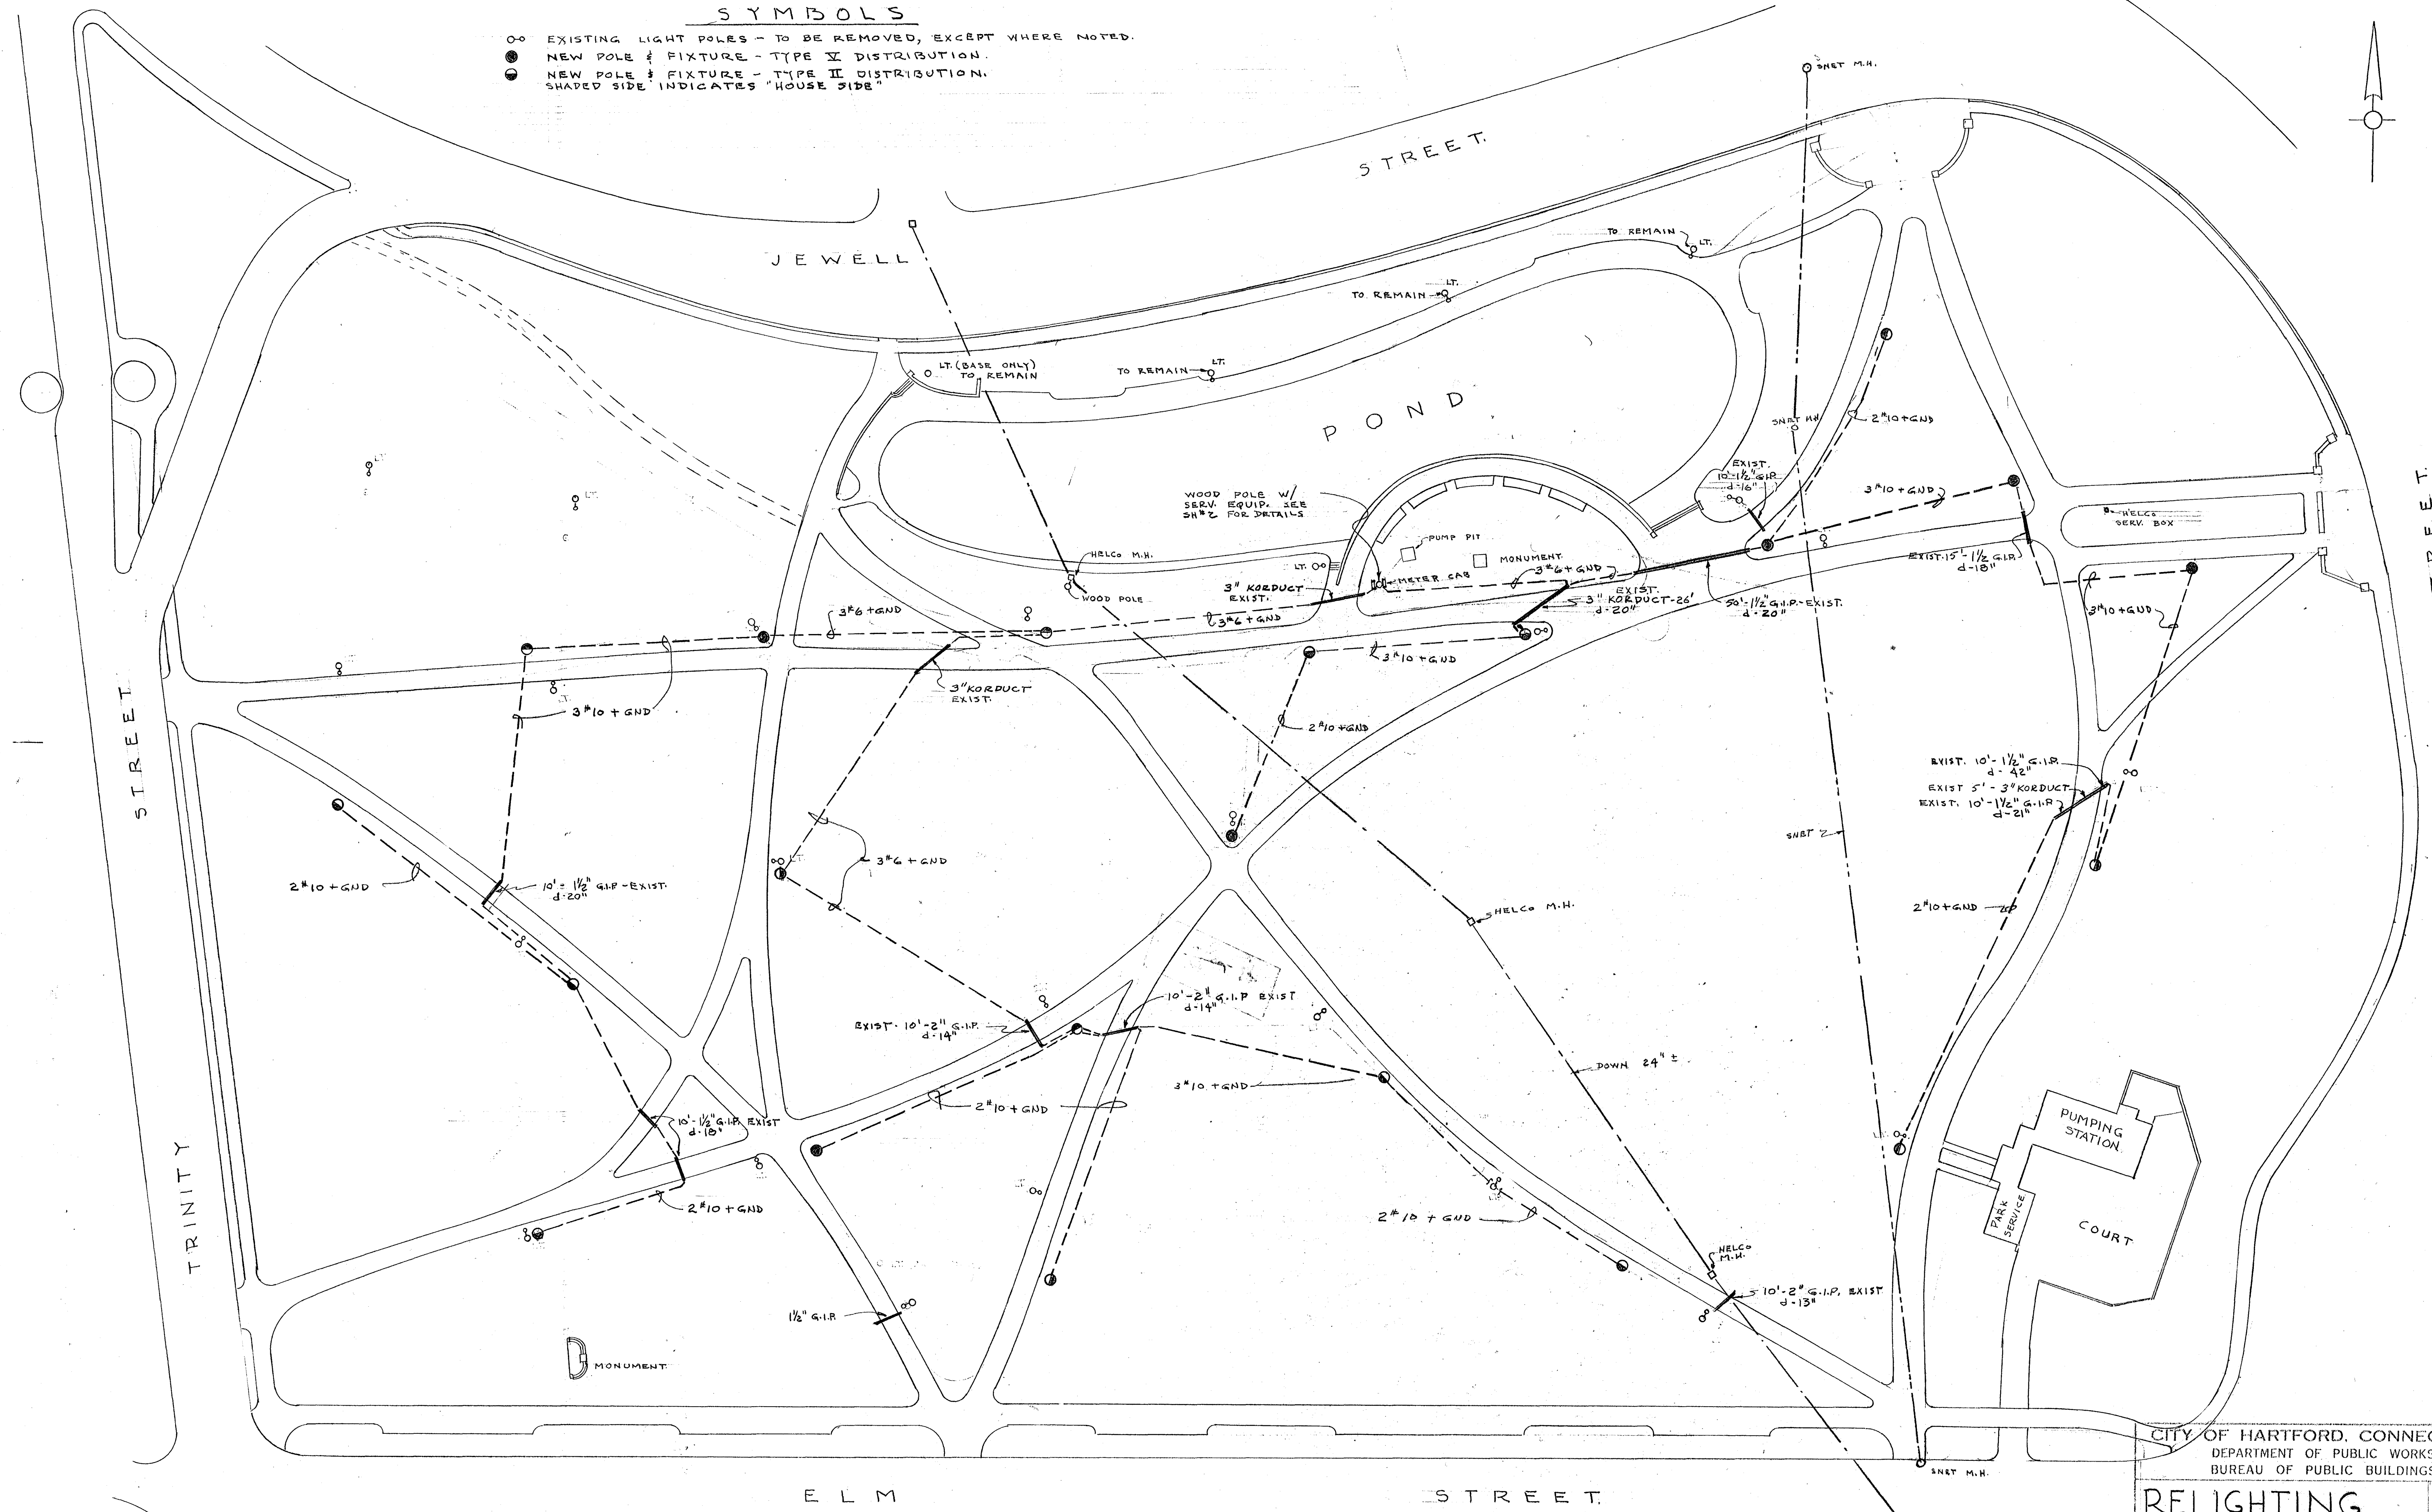

NOTES:

1. THE EXACT LOCATIONS OF THE NEW POLES SHALL BE DETERMINED IN THE FIELD BY THE ENGINEER AND MAY VARY 20 FEET FROM LOCATIONS SHOWN, WITHOUT ADDITIONAL COST TO THE CITY.
2. THE LOCATION OF CONDUITS UNDER WALKS ARE APPROXIMATE LOCATIONS ONLY.
3. EXISTING TREES ARE NOT SHOWN. RUN WIRING TO AVOID THESE TREES

PLOT PLAN

SCALE 1" = 40'

VERIFY EXISTING
CONDITIONS AND
DIMENSIONS AT
SITE

CITY OF HARTFORD, CONNECTICUT DEPARTMENT OF PUBLIC WORKS BUREAU OF PUBLIC BUILDINGS		
RELIGHTING BUSHNELL PARK-EAST HARTFORD CONN.		
SUBMITTED <i>R. L. Cannon</i> CITY ARCHITECT	RECOMMENDED <i>Walter K. Reed</i> CITY ARCHITECT	APPROVED <i>George H. Hopper</i> ASST. DIR. & CIV. ENG.
DRAWN R.G.B.	SCALE	DAYBOOK NO. 010455A
CHECKED		DATE MAY 10, 1974.

51.4
88

51.4
88