


10/8
10/8

10/8
10/8

ANDOVER STREET

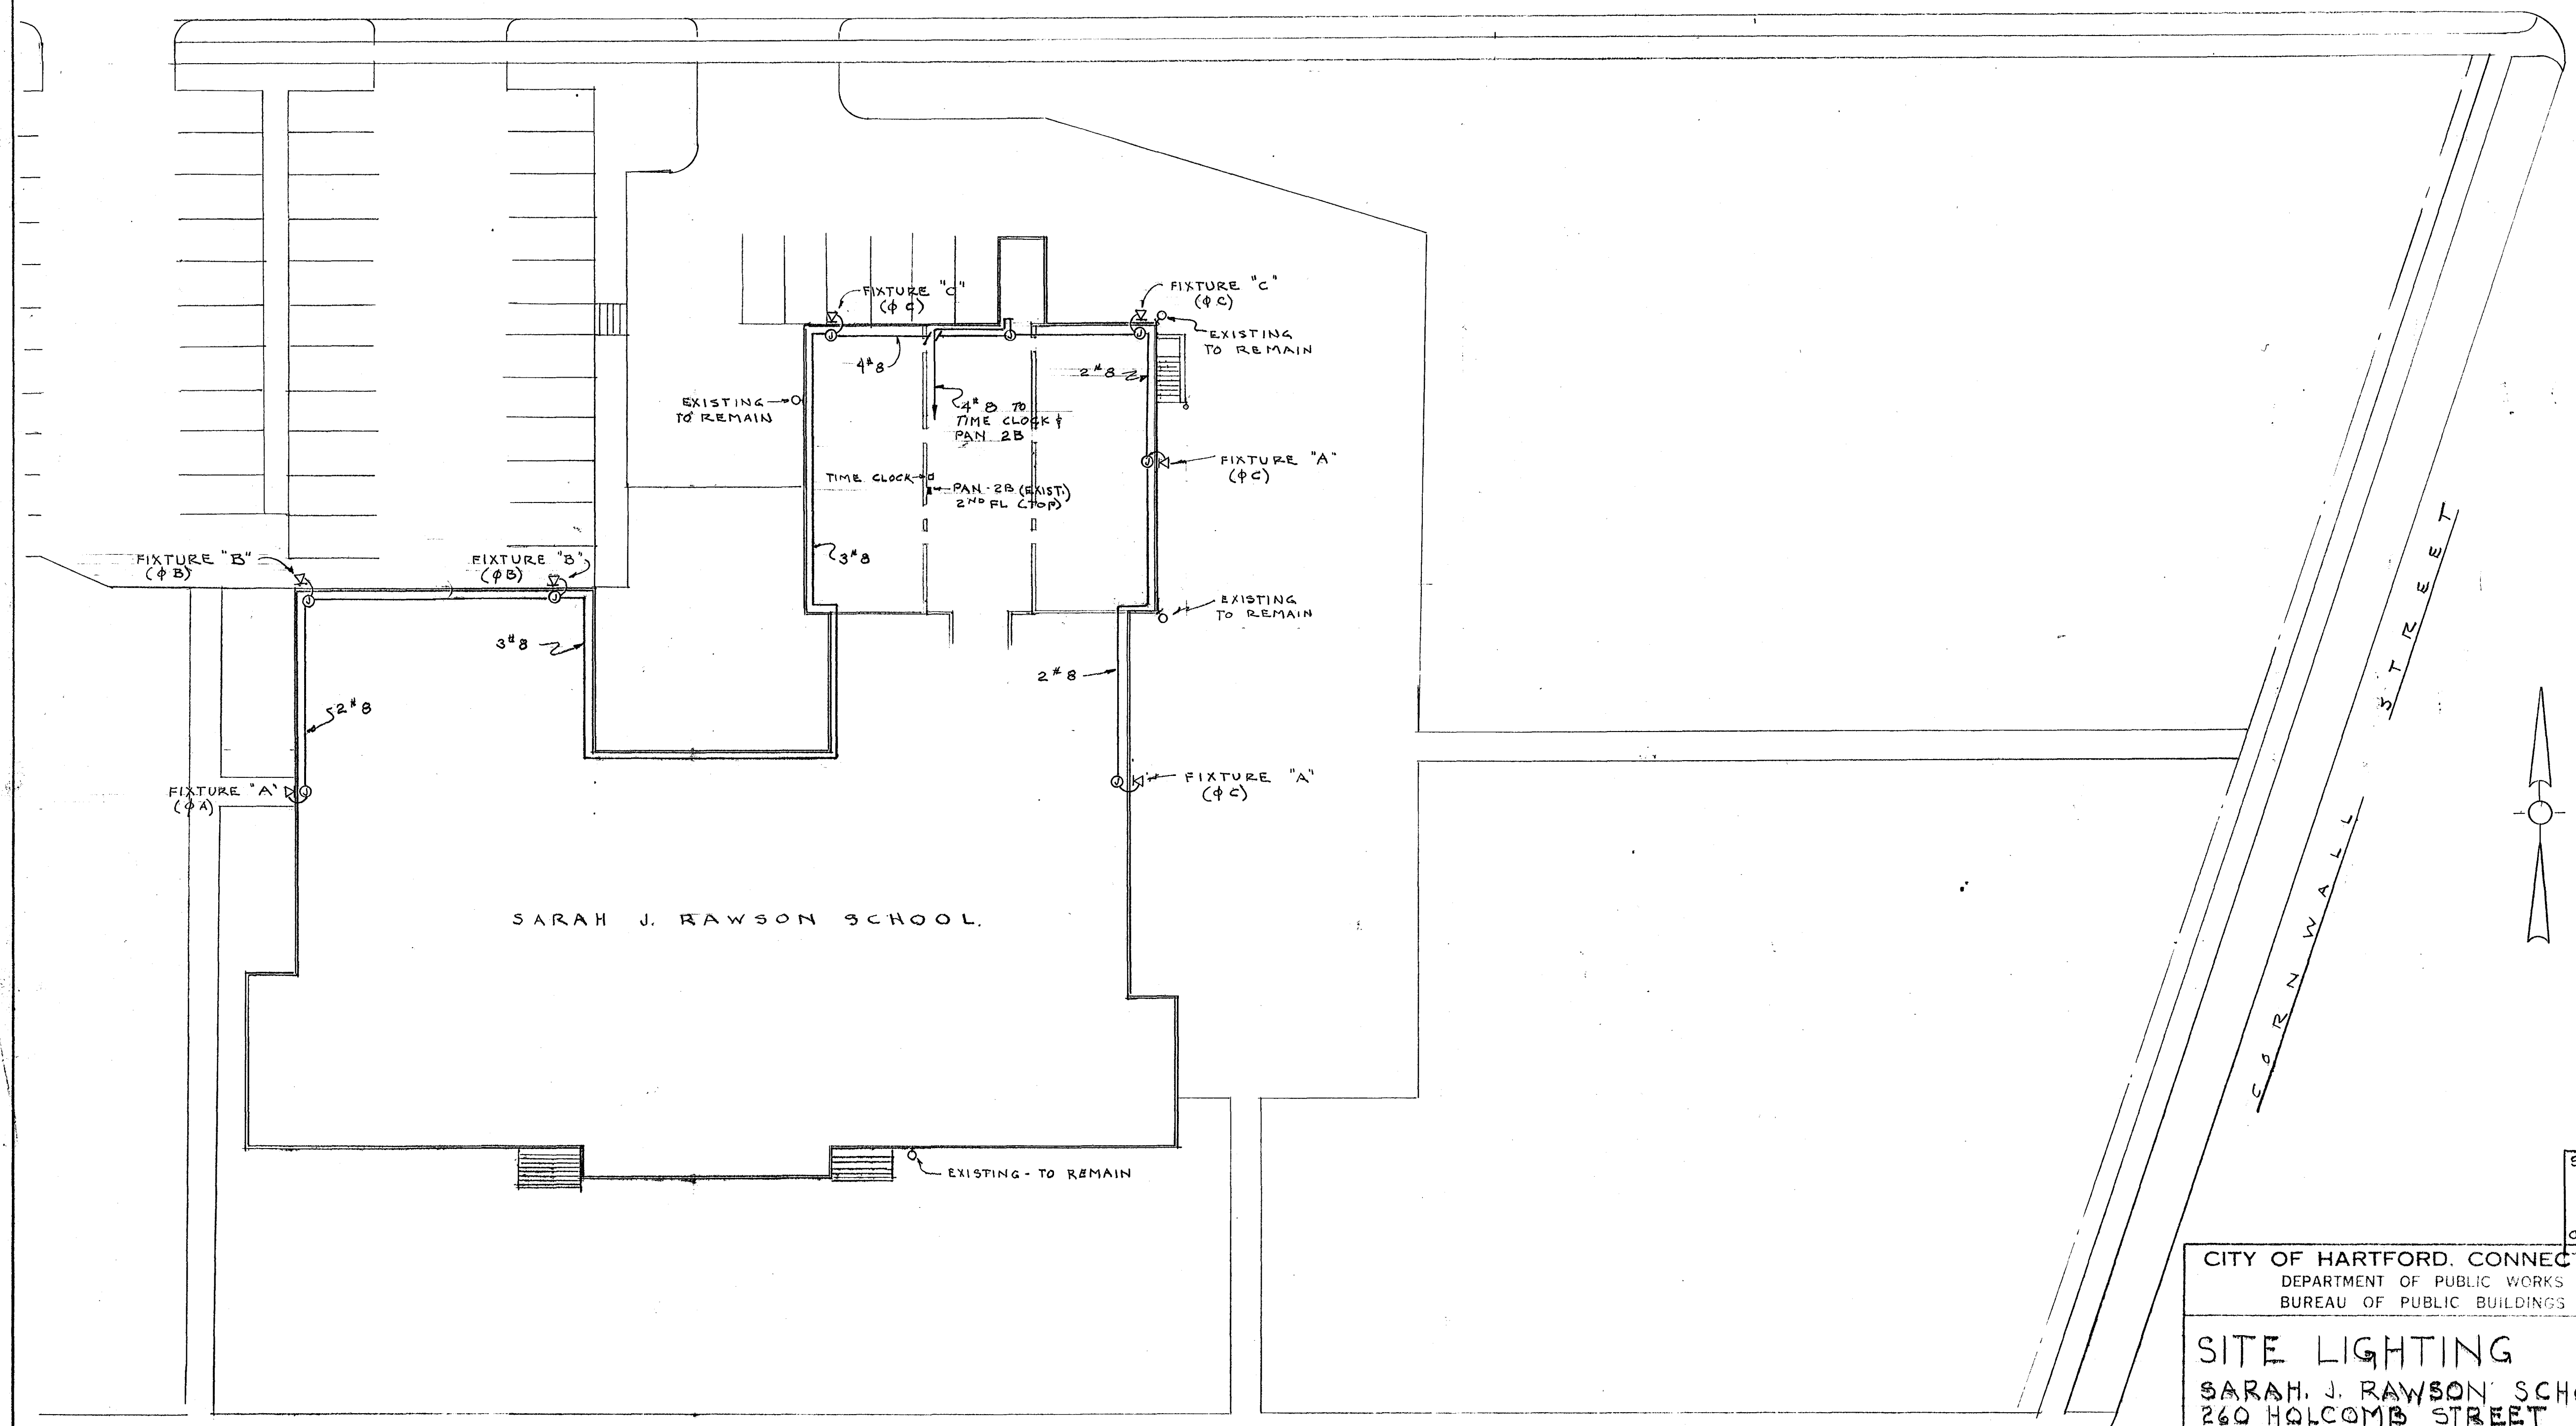

SARAH J. RAWSON SCHOOL.

EXISTING - TO REMAIN

FIXTURE "A"
(φC)

FIXTURE "A"
(φC)

FIXTURE "C"
(φC)

FIXTURE "C"
(φC)

FIXTURE "B"
(φB)

FIXTURE "B"
(φB)

FIXTURE "A"
(φA)

3'8"

2'8"

5'2"

3'8"

4'8"

2'8"

4'8" TO
TIME CLOCK +
PAN 2B

TIME CLOCK +
PAN 2B (EXIST)
2ND FL TOP

EXISTING TO REMAIN

EXISTING TO REMAIN

EXISTING TO REMAIN

HOLCOMB

STREET

PLOT PLAN

1" = 20'

VERIFY EXISTING
CONDITIONS AND
DIMENSIONS

CITY OF HARTFORD, CONNECTICUT DEPARTMENT OF PUBLIC WORKS BUREAU OF PUBLIC BUILDINGS		
SITE LIGHTING SARAH J. RAWSON SCHOOL 260 HOLCOMB STREET HARTFORD, CONNECTICUT		
SUBMITTED <i>[Signature]</i>	RECOMMENDED <i>[Signature]</i>	APPROVED <i>[Signature]</i>
DRAWN R.G.B.	SCALE	DAYBOOK NO. 01087A
CHECKED		DATE FEB 4, 1977

SHEET No
1
OF 2 SHEETS

10/8
10/8

10/8
10/8