



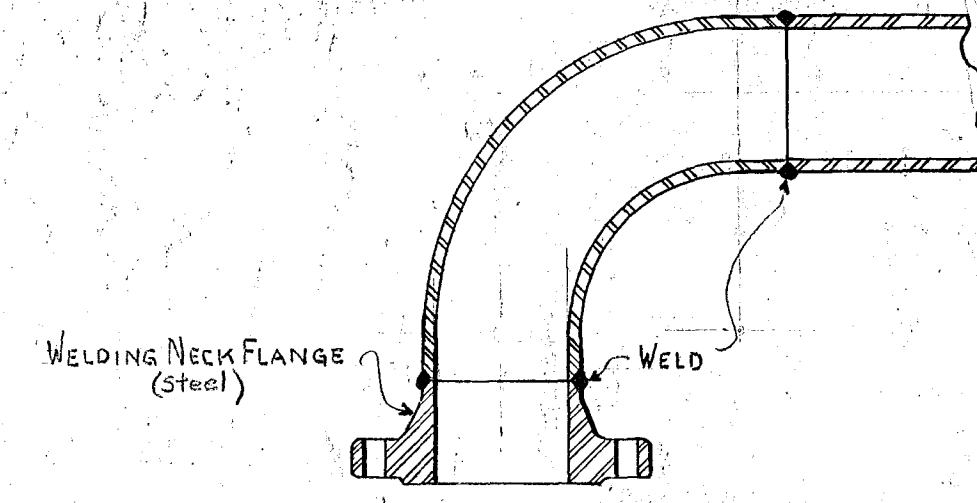

* ANCHOR OF TYPE USED AT PRESENT 10' W. OF THIS LOCATION MAY BE SUBSTITUTED HERE. PARTS OF OLD ANCHOR IN GOOD CONDITION MAY BE USED, BUT COLLAR MUST BE WELDED TO PIPE AND STRUT PROVIDED BETWEEN PIPE & ROOF.

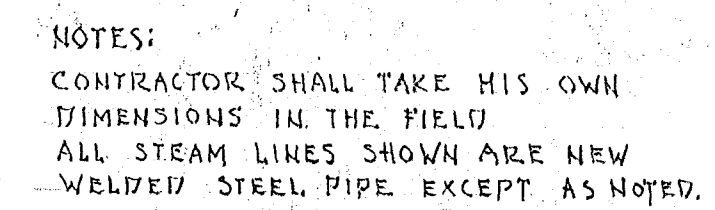

DRAWN BY P.J.T.	DATE AUG. 29, '38
-----------------	-------------------