
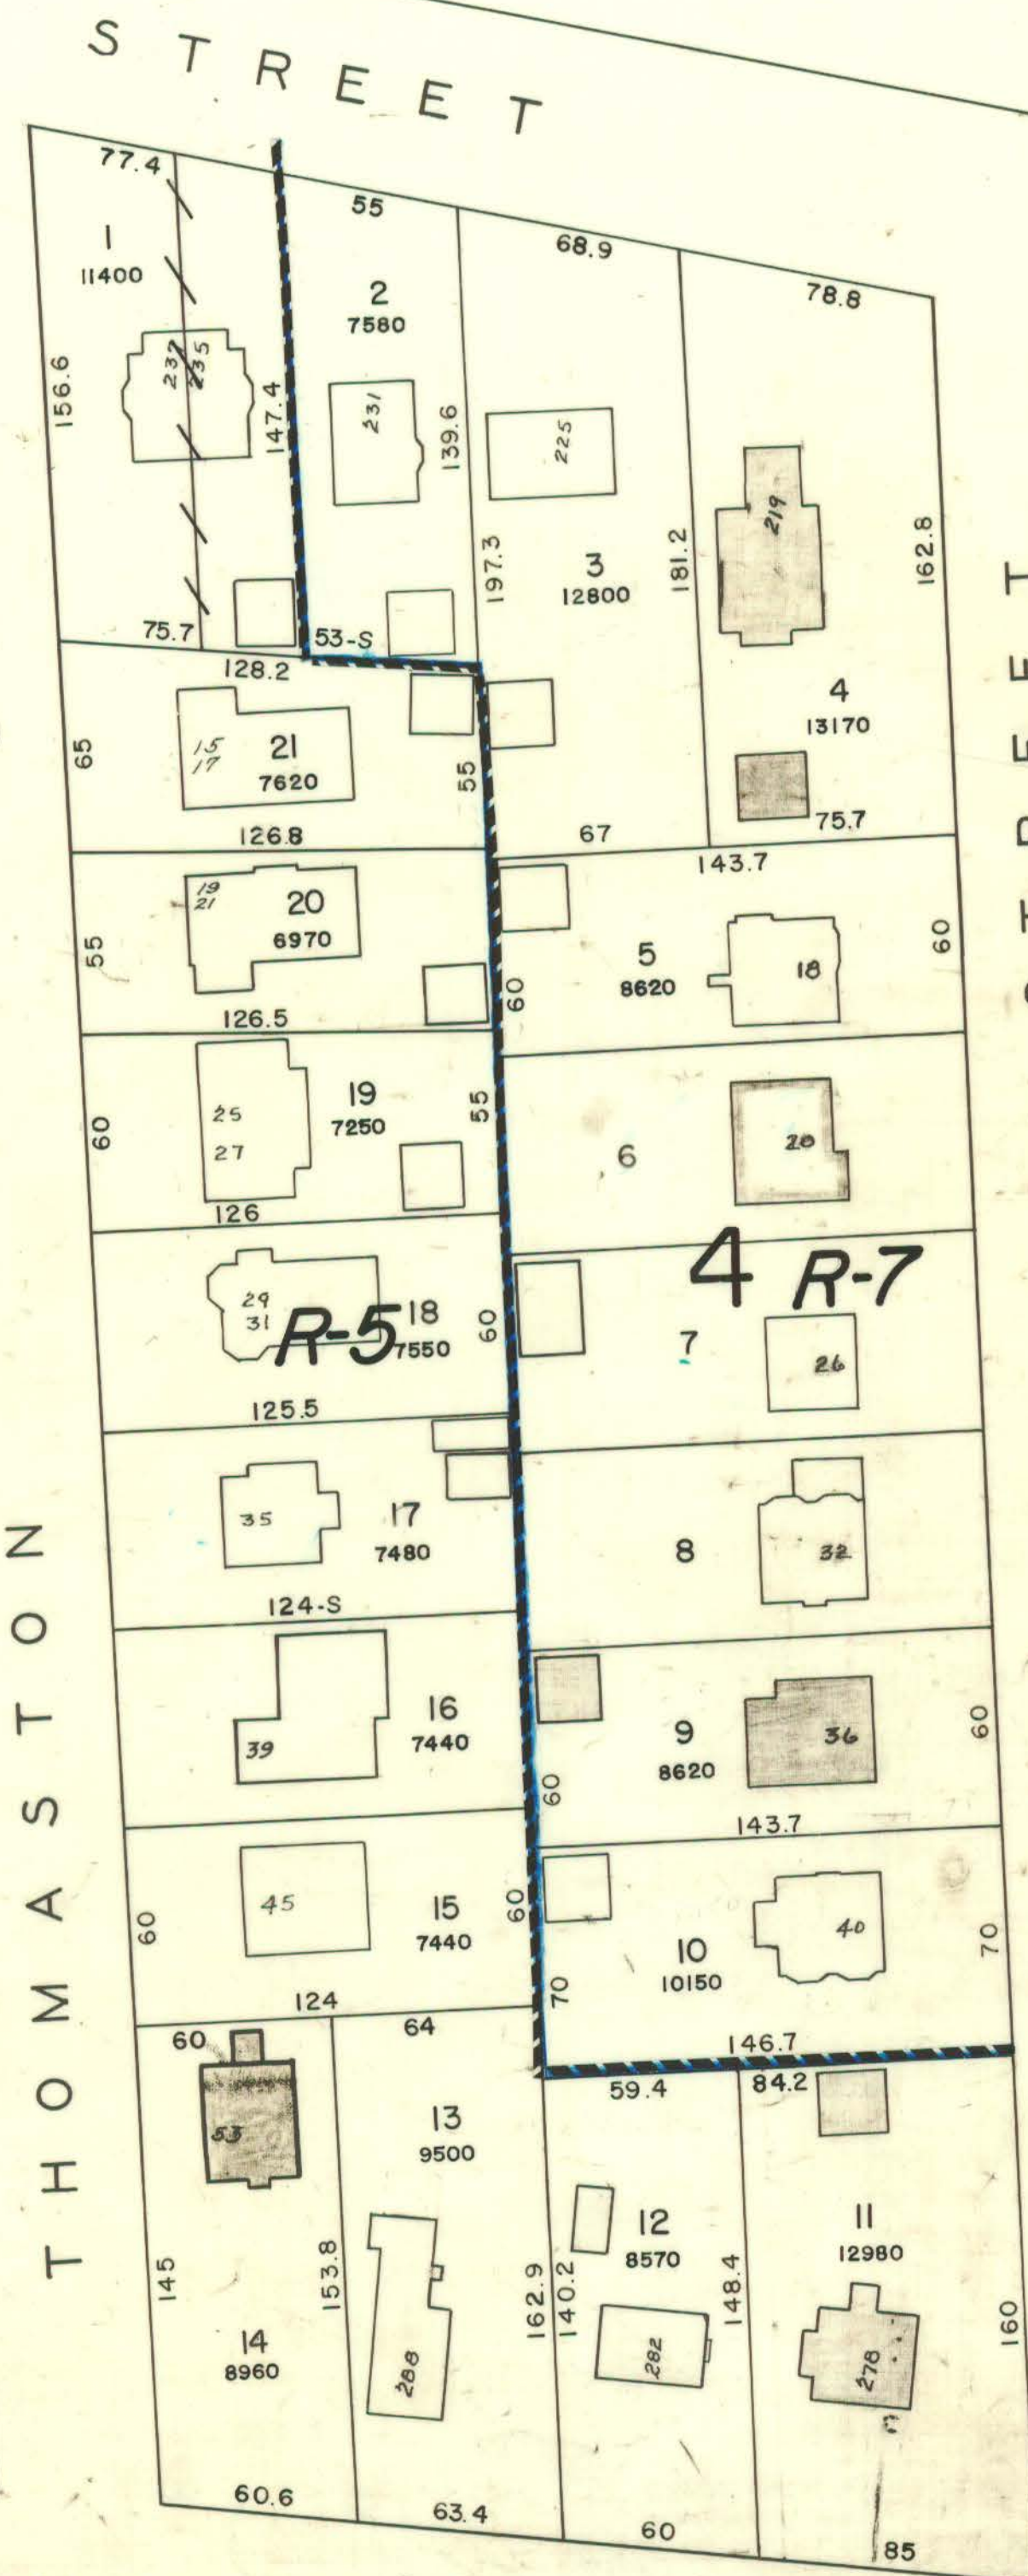
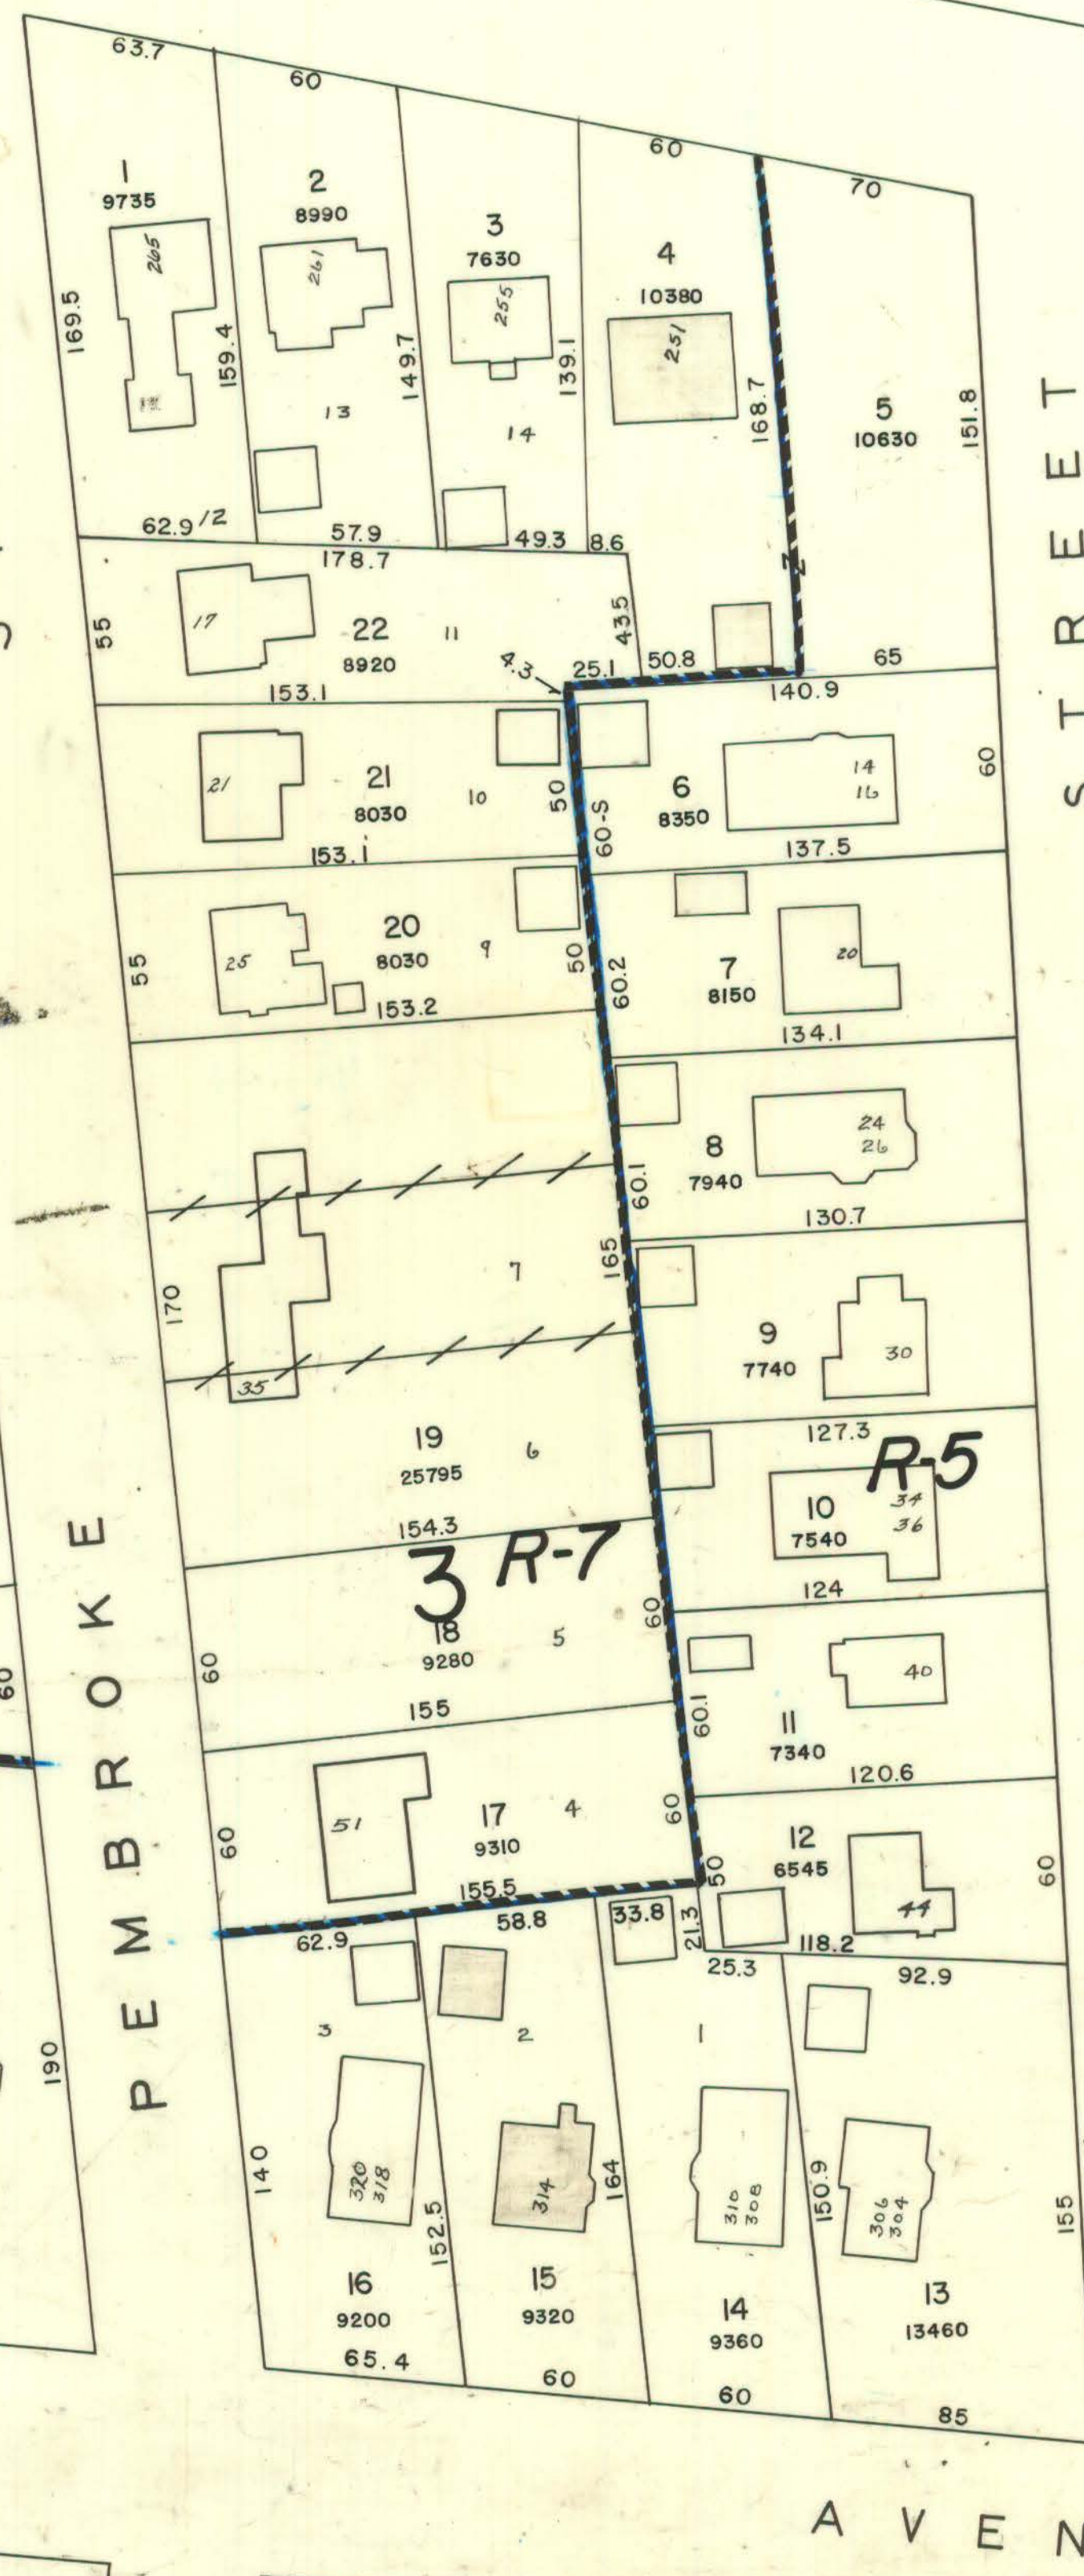
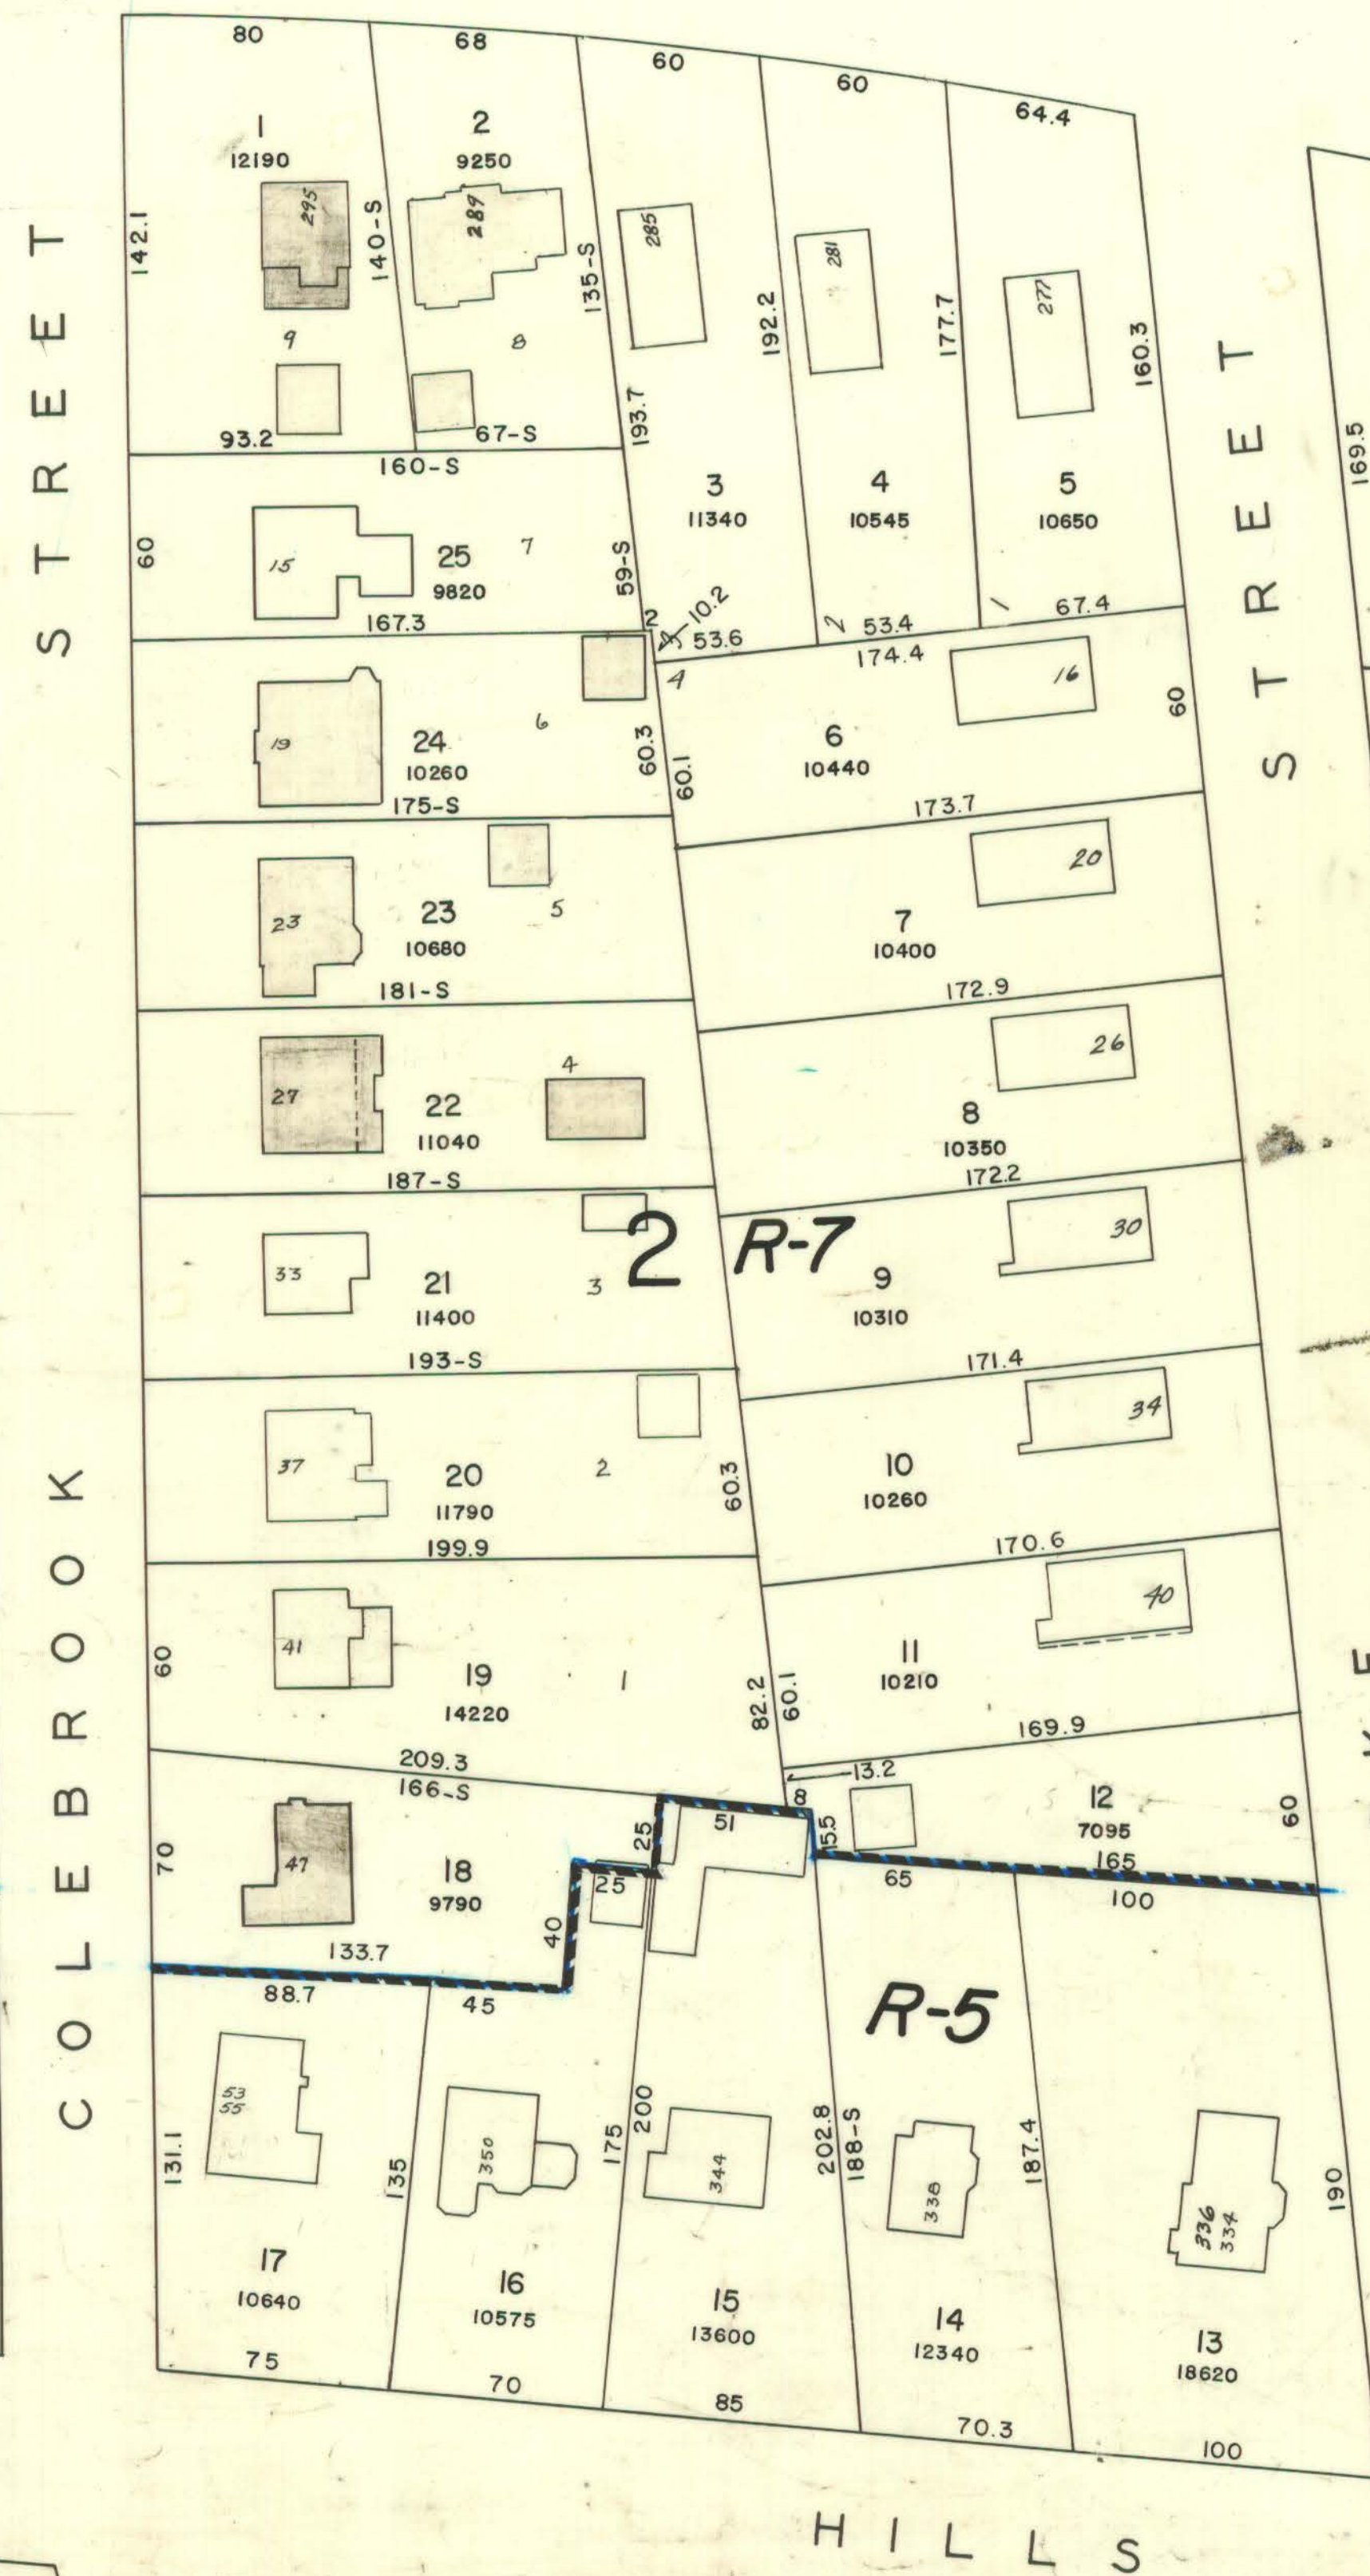
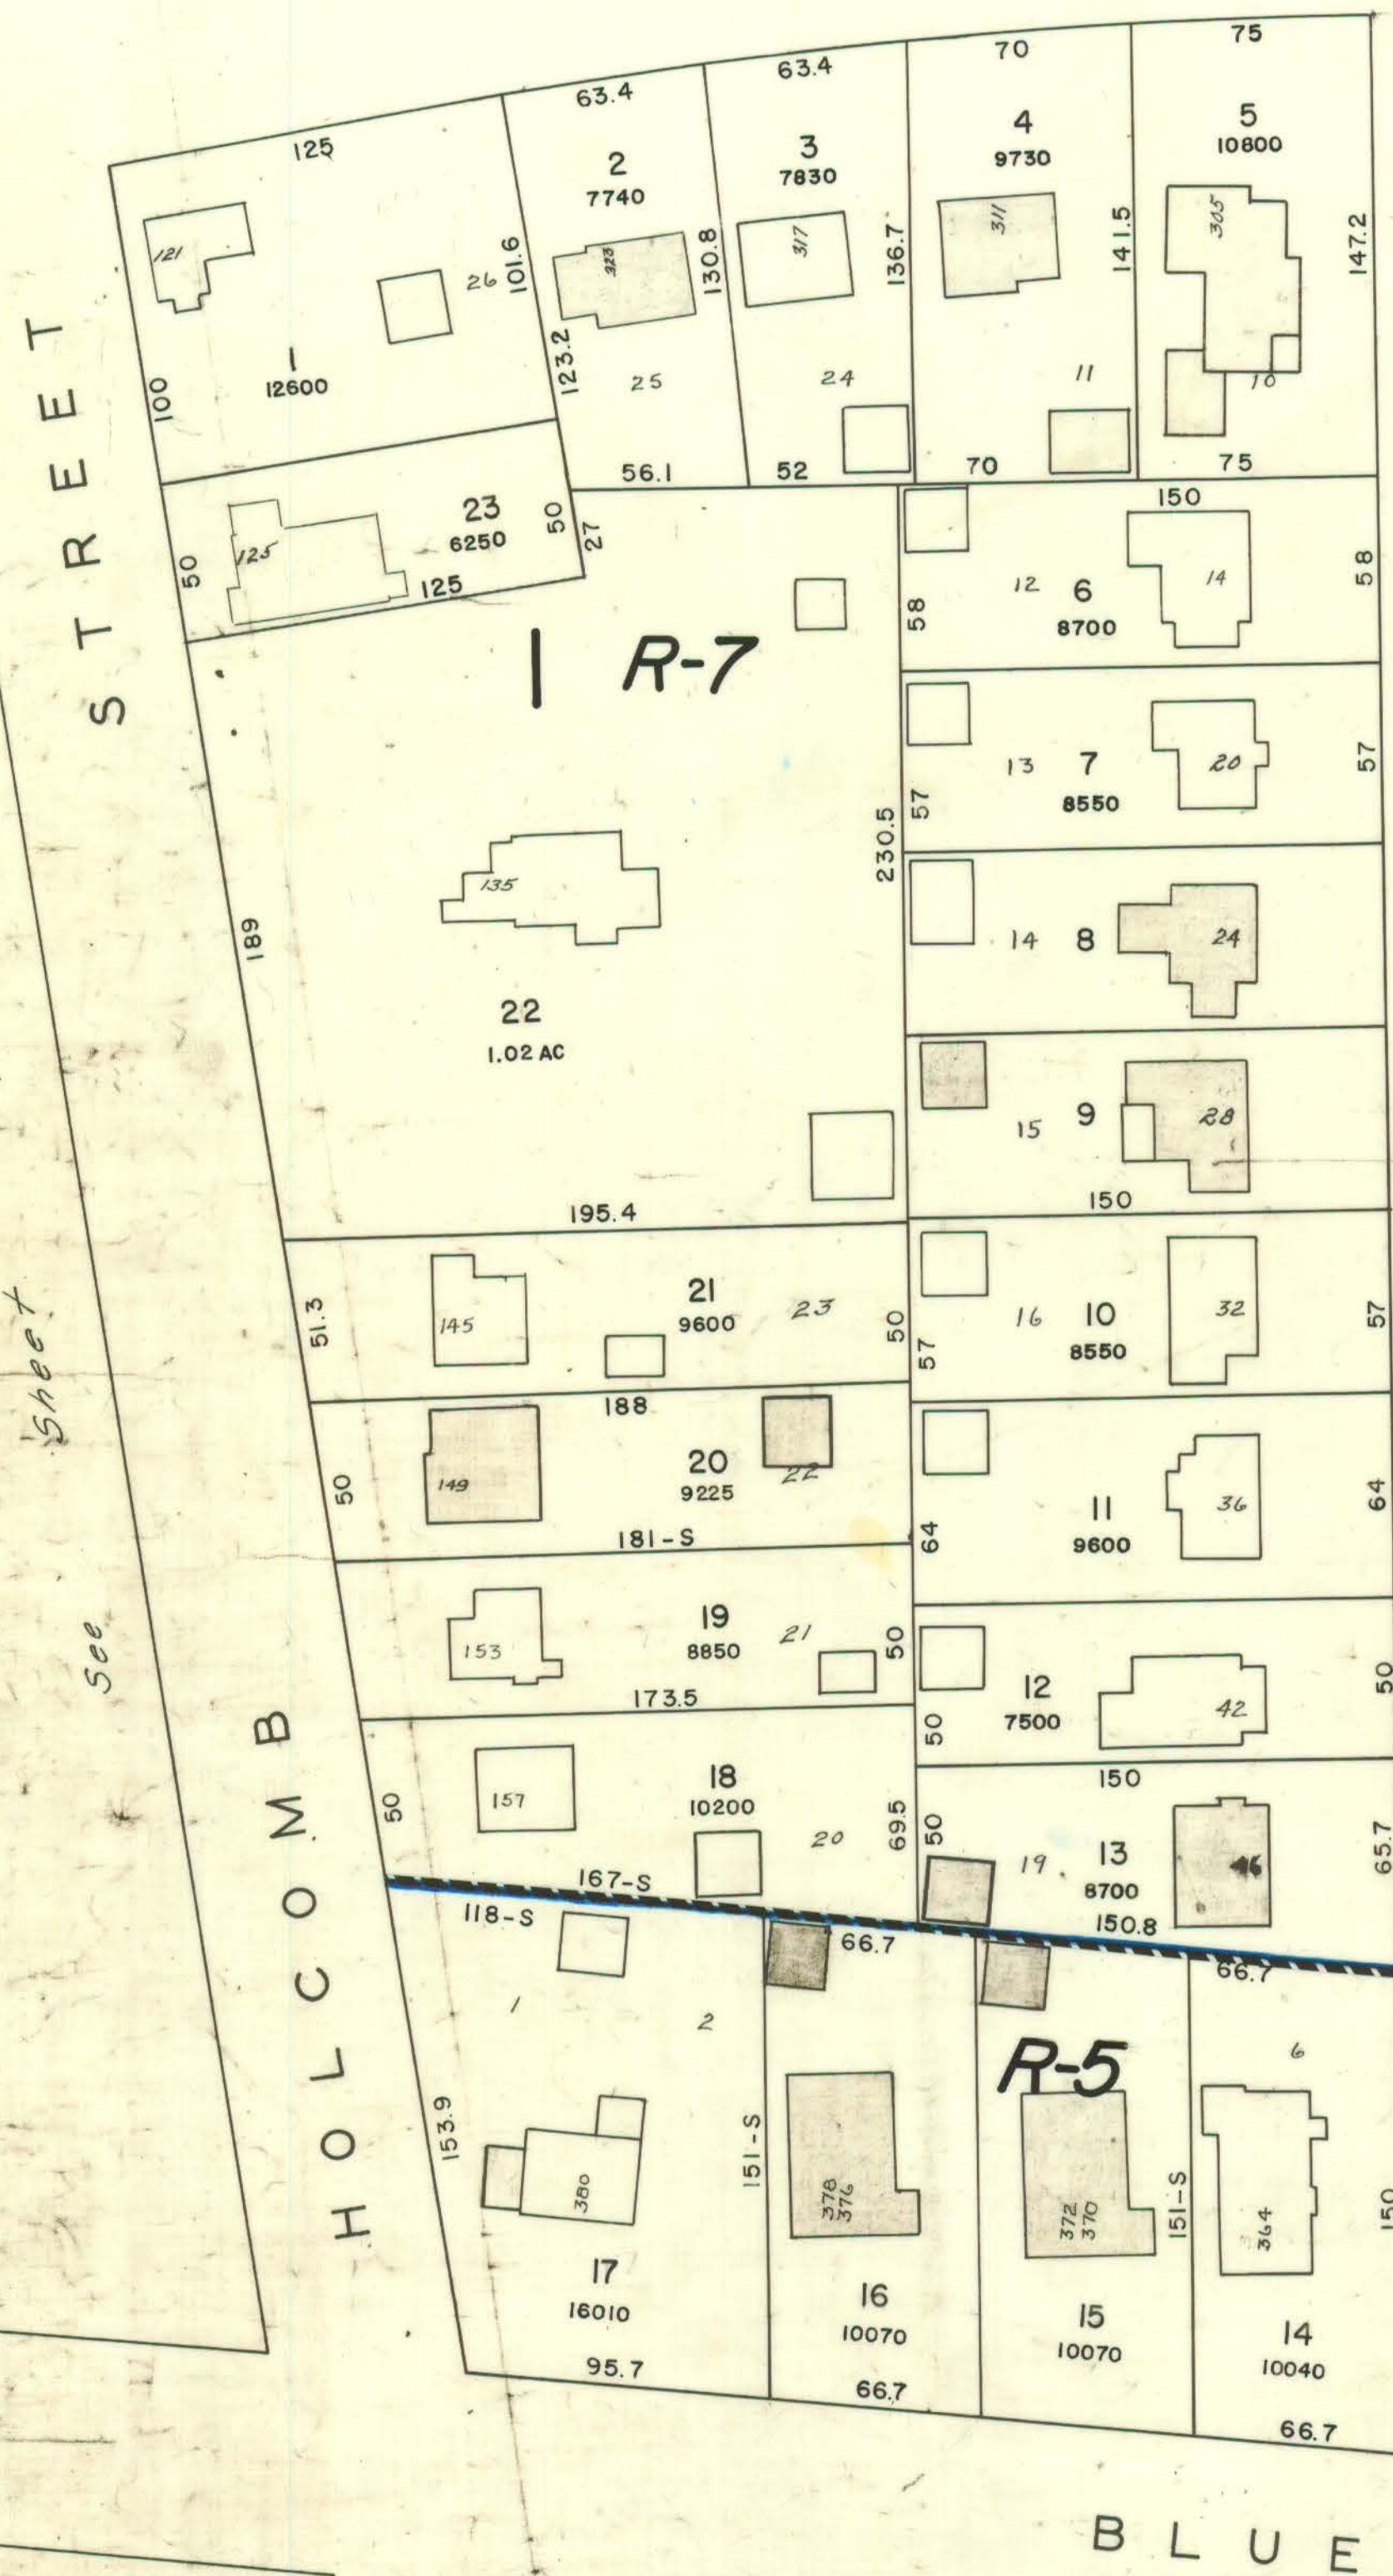


See Sheet 224 603

K E N E Y

P A R K

R I D G E F I E L D

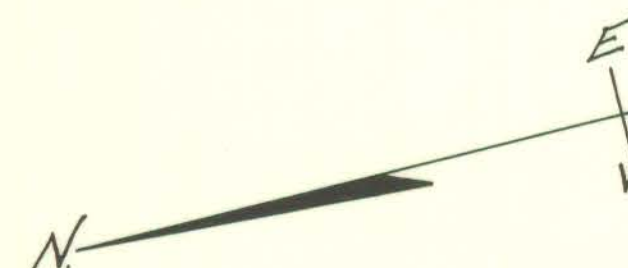

PREPARED UNDER THE DIRECTION OF THE
DEPARTMENT OF ASSESSMENT

CITY OF HARTFORD

BY
AVIS AIRMAP, INC
BROOKLINE MASS

SCALE 1" = 50'
1971



See Sheet 516

Property lines and building outlines by the City of Hartford Engineering Department
Block, lot and zone numbers by Avis Airmap
Area calculations by Avis Airmap

See Sheet 515