

[illegible]

Diagram illustrating the cross-section of a wall foundation, showing the following layers and materials:


- Topsoil** (Left side)
- Blue Stone Flag Coping** (Top surface)
- W/ Sawn Edge Finish** (Top surface)
- Colored Synthetic Bit. Conc. Surface** (Top surface)
- Bit. Conc. Binder Course** (Top surface)
- Processed Trap Rock** (Middle layer)
- Compacted Subgrade** (Bottom layer)
- Gravel** (Bottom layer)



Notes:

- 37'-4" LENGTH OF WALL REQUIRED

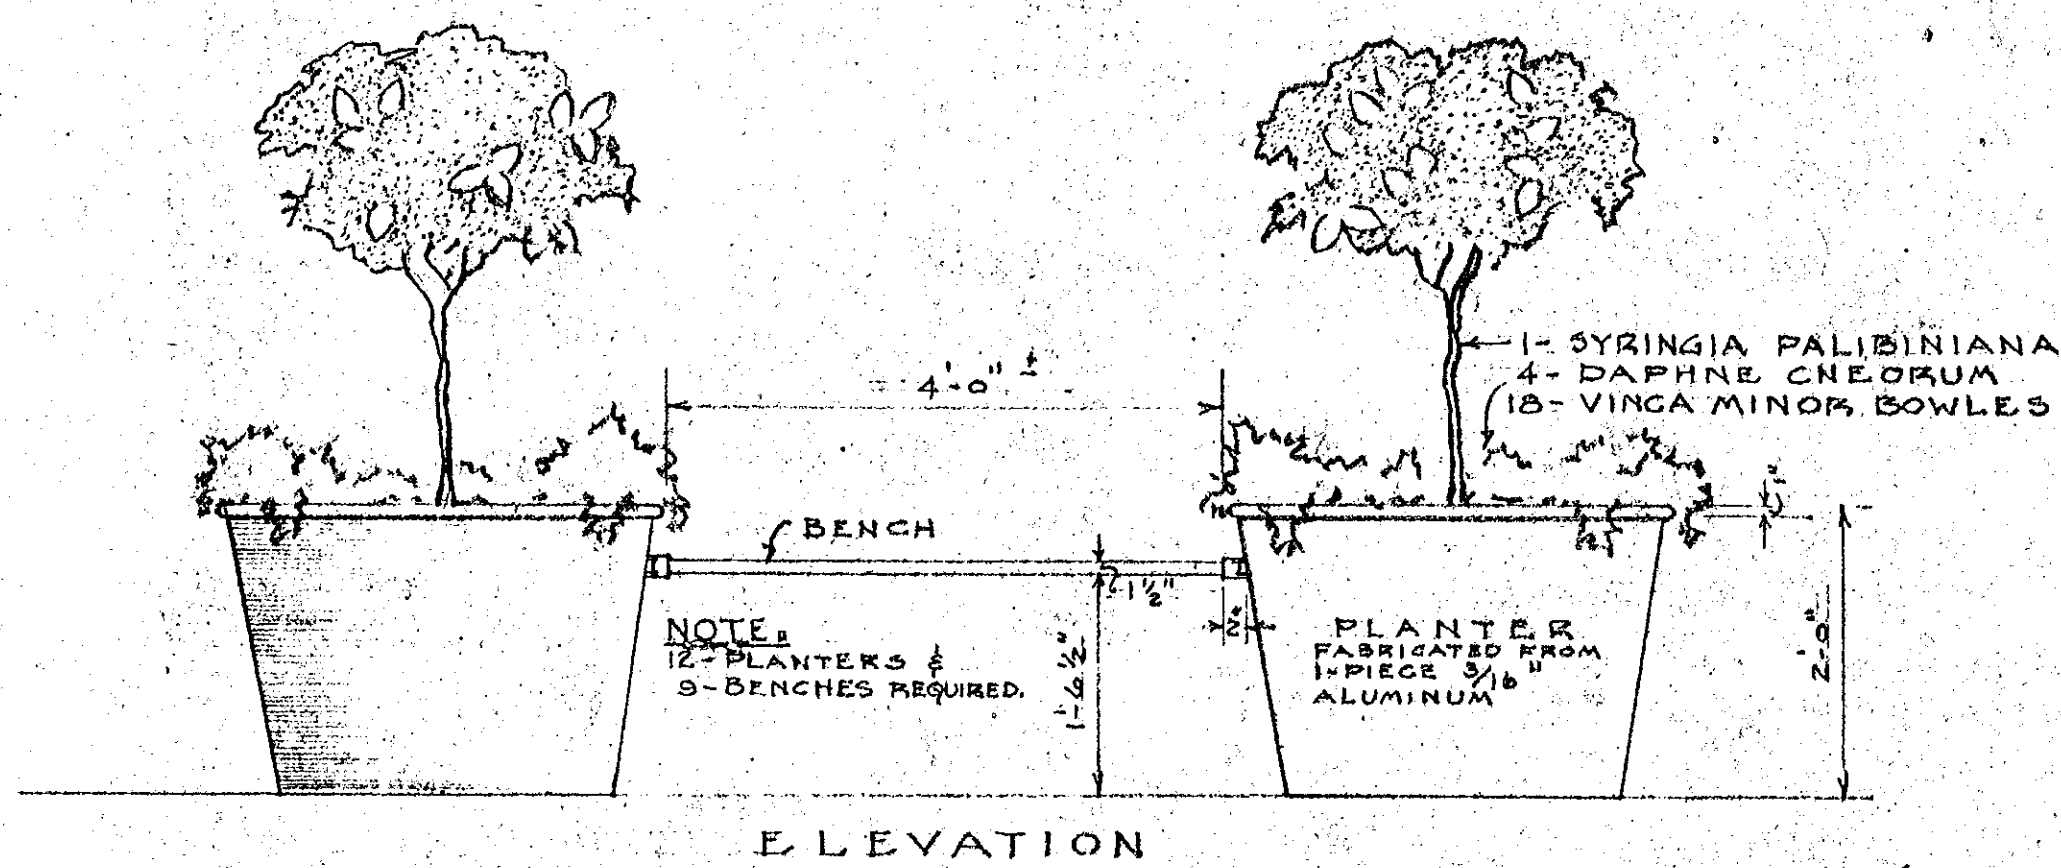

ROLLED EDGE

35° R.

28 1/2" Ø

PLANTER

SCALE 1/4" = 1'-0"

ALUMINUM BRACKETS
1/2" NUT, BOLT & WASHERS

BENCH

EXTRUDED ANODIZED
ALUMINUM SLATS

1/2"

5"

EXIST. CURB

EXIST. FENCE

PLAN

Technical drawing of a dome structure, showing side and cross-section views with dimensions and labels.

Labels:


- GLASS SPHERE FINIAL
- VARI-COLOR CANVAS
- STAINLESS STEEL FRAME
- GRADE
- CONC. FTG.



DETAIL SECTION THRU
CONC. CURB & BIT. CONC.
AT PLAZA AREA
SCALE 1"=1'-0"


DETAIL OF CANOPY
AT SAND BOXES
SCALE-- $\frac{1}{8}" = 1'-0"$

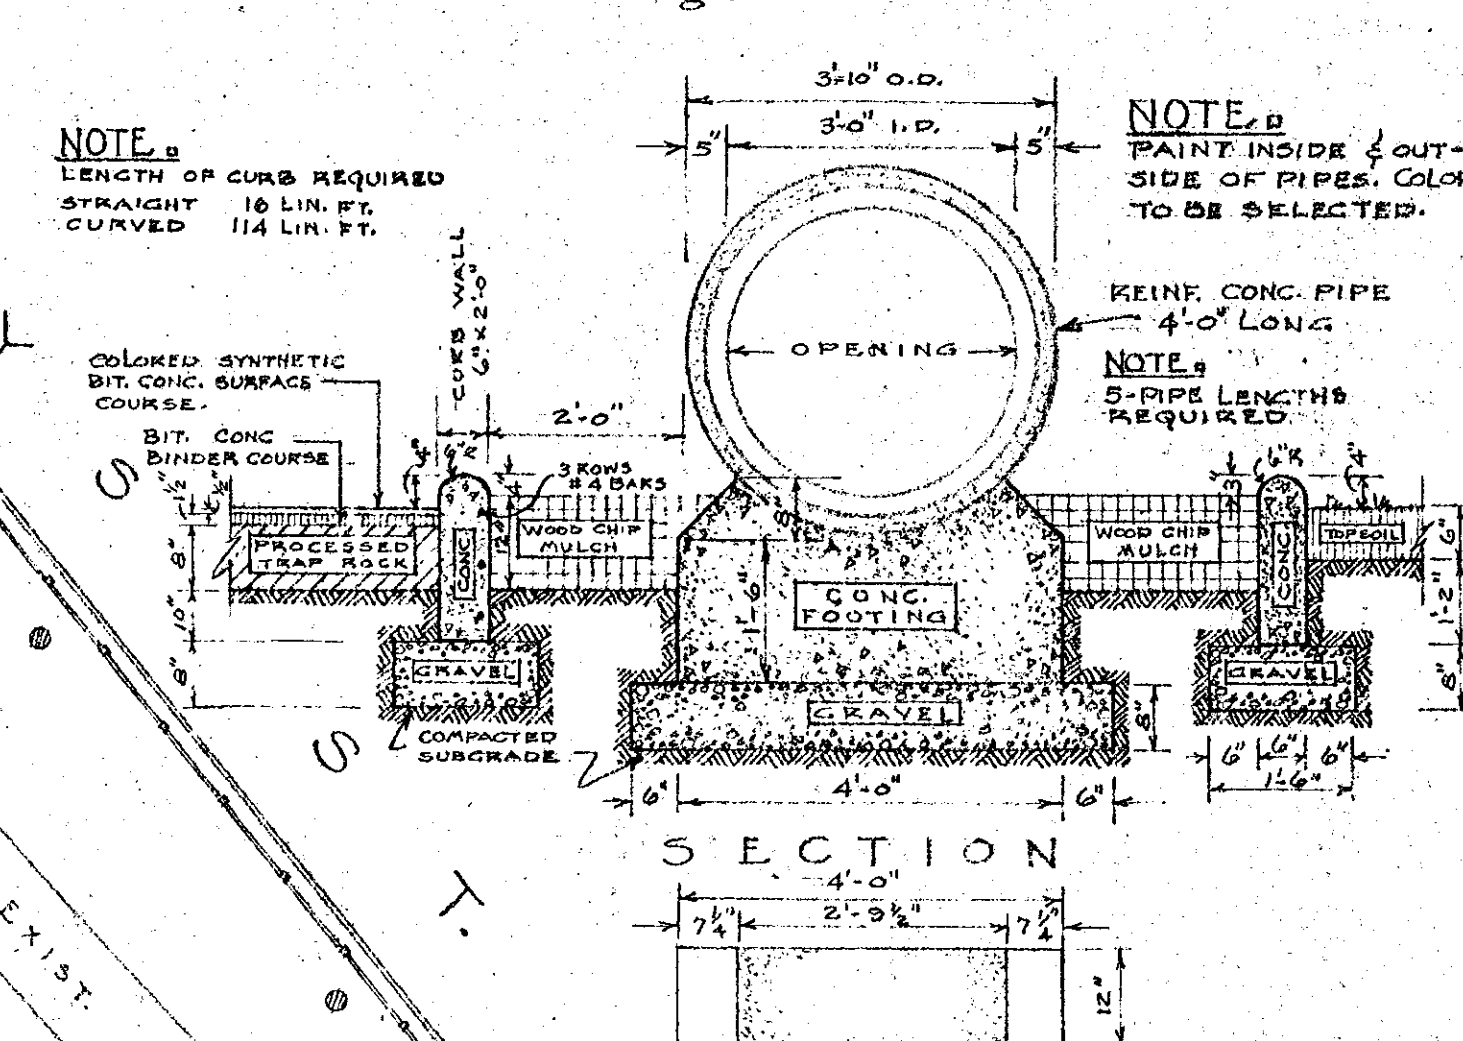

PLAN OF CONCRETE FOOTING
(2-EACH PER PIPE REQUIRED)

CONC. PIPE TUNNEL &
CURB WALL DETAILS

NOTE.
40 LIN. FT. OF POST & RAIL
FENCE REQUIRED.

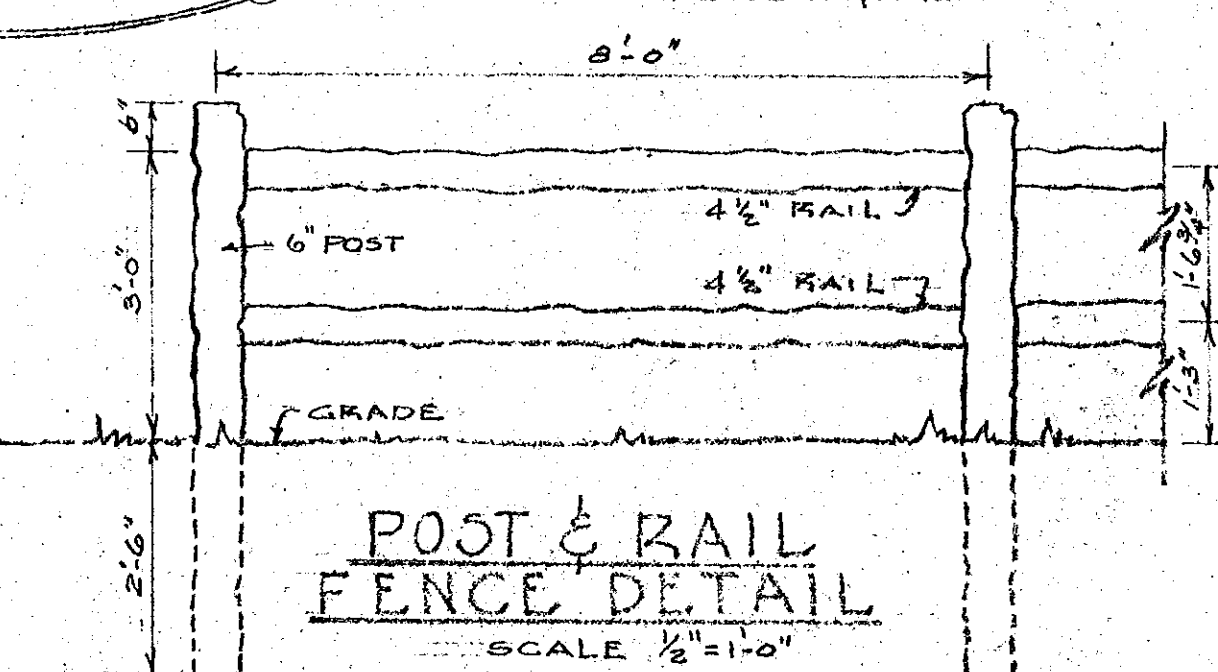

TIN	BOTANICAL NAME	COMMON NAME	QUAN	SIZE	REMARKS
LARGE TREES					
1.	<i>Albizia homolaphis</i>	NUKKO FIR	1	18'	250
2.	<i>Passulus carna rubicunda</i>	ZINK HOASA CHESTNUT	2	45'-5'	250
3.	<i>Liriodendron tulipifera</i>	TULIP TREES	1	41'-5'	250
4.	<i>Platanus orientalis acerifolium</i>	LONDON PLANE-TREE	2	41'-5'	250
SMALL TREES					
5.	<i>Cornus alternata virginica</i>	WHITE FRINGETREE	2	3'-3 1/2'	250
6.	<i>Cornus Florida</i>	WHITE FLOWERING DOGWOOD	4	3'-3 1/2'	250
7.	<i>Cornus florida rubra</i>	PINK FLOWERING DOGWOOD	2	3'-3 1/2'	250
8.	<i>Cornus kousa</i>	KOUSA DOGWOOD	2	3'-3 1/2'	250
9.	<i>Cornus mas</i>	CONNELLIAN CHERRY	2	2K-3'	250
10.	<i>Magnolia soulangeana</i>	SAUCEUR MAGNOLIA	1	3'-3 1/2'	250
11.	<i>Molus africana</i>	CARMINE CRAB	6	3'-3 1/2'	250
12.	<i>Koeleria paniculata</i>	GOLDEN TREE	2	3'-3 1/2'	250
SHRUBS					
13.	<i>Eucynopsis albus compacta</i>	DIARH WINTED EUCYNOPSIS	22	4'-5'	250
14.	<i>Syringia plicatifolia</i>	DIARH KOREAN LIAG	12	2 1/2'-5'	250
15.	<i>Unijuniper chin. plicatifolia</i>	PEPPER UNIJUNIPER	14	2 1/2'-5'	250
16.	<i>Takus cuspidata nana</i>	DIARH JAPANESE YEW	240	2-2 1/2'	250
17.	<i>Daphne genkwa</i>	CARLAND FLOWER	98	18'-15'	POTTED
GROUND COVER					
18.	<i>Thalictrum flavum</i>	JAPANESE SPRINGER	900	3"	POTTED
19.	<i>Viburnum chin. plicatifolia</i>	BOWLES PERIWINKLE	376	3"	POTTED


⊙	EXIST. TREE TO REMAIN		NEW DECIDUOUS TREE TO BE PLANTED
●	EXIST. TREE TO BE CUT DOWN		NEW HEDGE TO BE PLANTED
⊕	EXIST. HYDRANT TO REMAIN		LAWN AREA TO BE SODDED
⊙	UTILITY POLE TO REMAIN		NEW EVERGREEN TREE TO BE PLANTED
⊕	DRINKING FOUNTAIN (NEW)		

LANDSCAPE DEVELOPMENT PLAN OF KINDER-NOOK PLAY AREA
B A R N A R D P A R K
CITY OF HARTFORD DEPARTMENT OF PARKS & RECREATION
EVERETT J. PYLE — DIRECTOR

DESIGNED BY
Arthur J. Hoffmann
LANDSCAPE ARCHITECT

CITY OF HARTFORD, CONNECTICUT DEPARTMENT OF ENGINEERING		
SUBMITTED <i>Paul H. Burrell</i>	RECOMMENDED <i>Charles H. Burrell</i>	APPROVED <i>Paul H. Burrell</i>
DIVISION ENGINEER	ASST. CITY ENG.	CITY ENGINEER
DESIGN <u>A.F.H.</u> DRAWN <u>A.F.H.</u>	DAYBOOK NO. 010019	
TRACED <u>A.F.H.</u> CHECK <u>B.J.B.</u>	DATE MARCH 1968	

DATE 13 MARCH, 1968
SCALE 1" = 20'

[illegible]

NOTE. (included in above Plant material List)
EACH OF (12) BENCH PLANTERS TO HAVE:

- 4 - DAPHNE CNEORUM
- 1 - SYRINGA PALIBINIANA
- 18 - VINCA MINOR BOWLES