


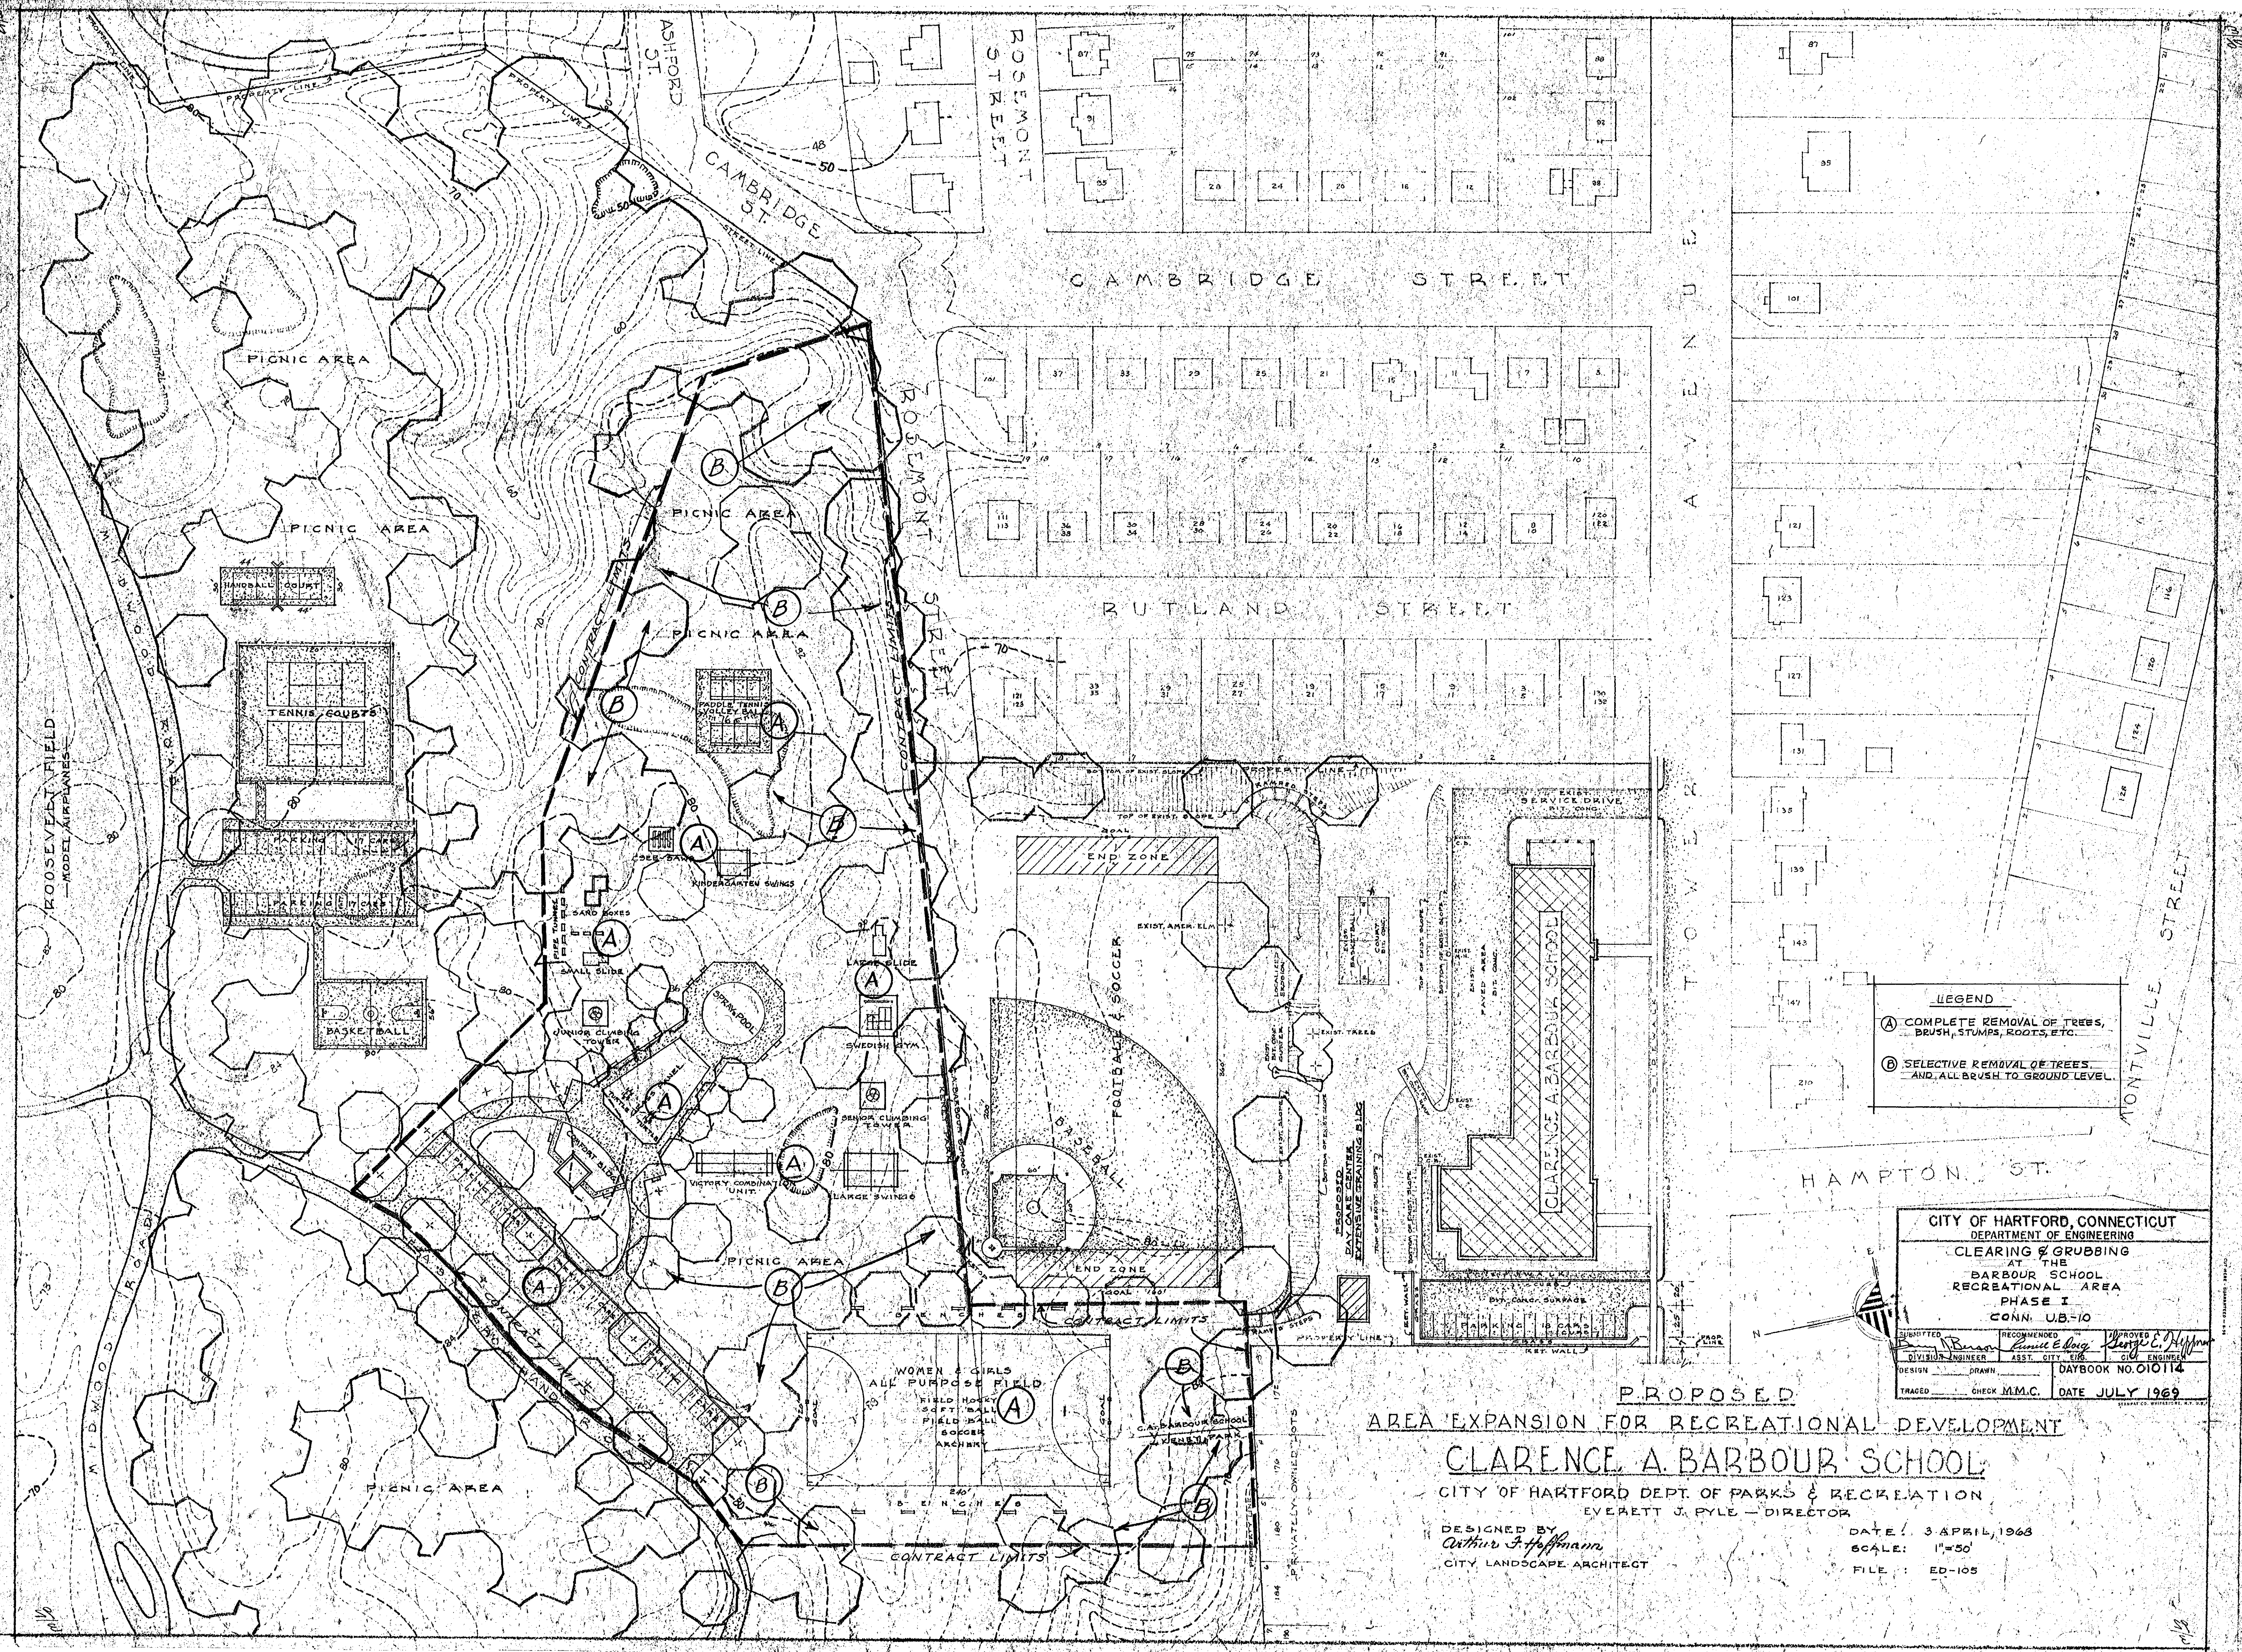

- LEGEND**
- (A) COMPLETE REMOVAL OF TREES, BRUSH, STUMPS, ROOTS, ETC.
 - (B) SELECTIVE REMOVAL OF TREES AND ALL BRUSH TO GROUND LEVEL.

CITY OF HARTFORD, CONNECTICUT
DEPARTMENT OF ENGINEERING
CLEARING & GRUBBING
AT THE
BARBOUR SCHOOL
RECREATIONAL AREA
PHASE I
CONN. U.B.-10

DESIGNED BY <i>Arthur J. Hoffmann</i>	DRAWN BY <i>Everett J. Pyle</i>	CHECKED BY <i>Everett J. Pyle</i>	DATE JULY 1969
--	------------------------------------	--------------------------------------	-------------------

PROPOSED
AREA EXPANSION FOR RECREATIONAL DEVELOPMENT
CLARENCE A. BARBOUR SCHOOL
CITY OF HARTFORD DEPT. OF PARKS & RECREATION
EVERETT J. PYLE - DIRECTOR
DESIGNED BY
Arthur J. Hoffmann
CITY LANDSCAPE ARCHITECT
DATE: 3 APRIL 1968
SCALE: 1"=50'
FILE: ED-105