



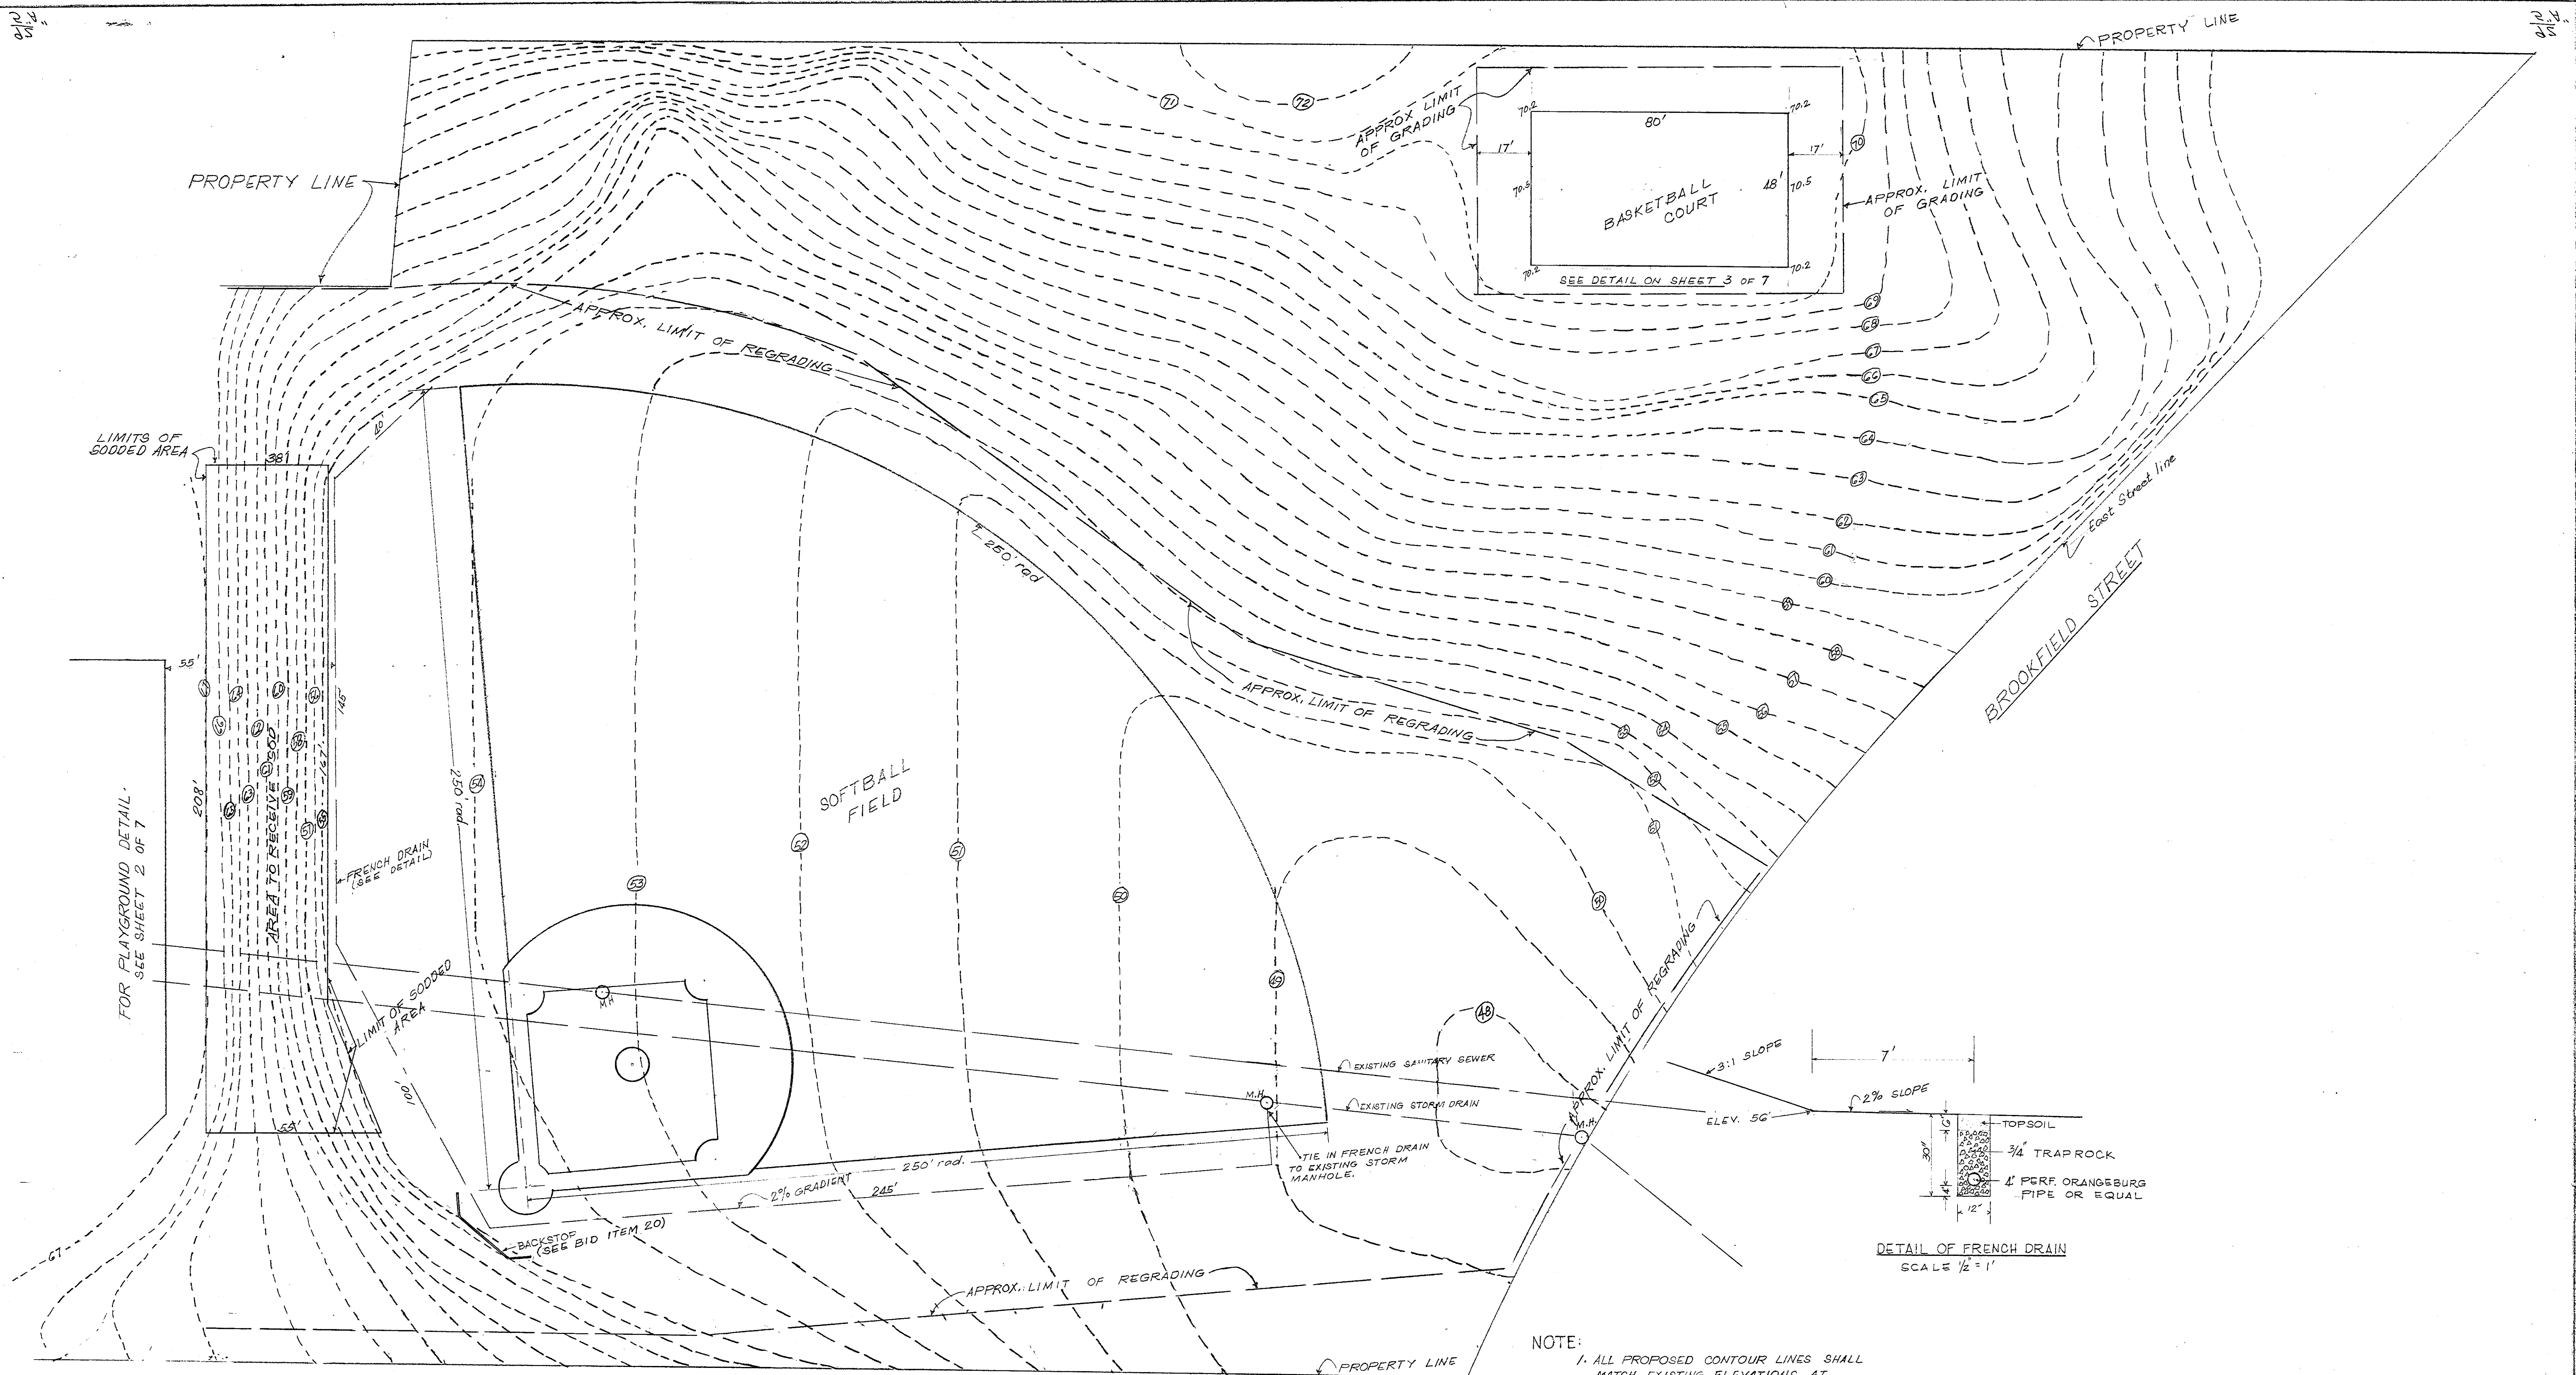

- NOTE:
1. ALL PROPOSED CONTOUR LINES SHALL MATCH EXISTING ELEVATIONS AT PROPERTY LINES.
  2. REBUILD AND SET SANITARY SEWER AND STORM DRAIN MANHOLE FRAMES AND COVERS TO MEET PROPOSED GRADES.
  3. --- PROPOSED CONTOUR LINE

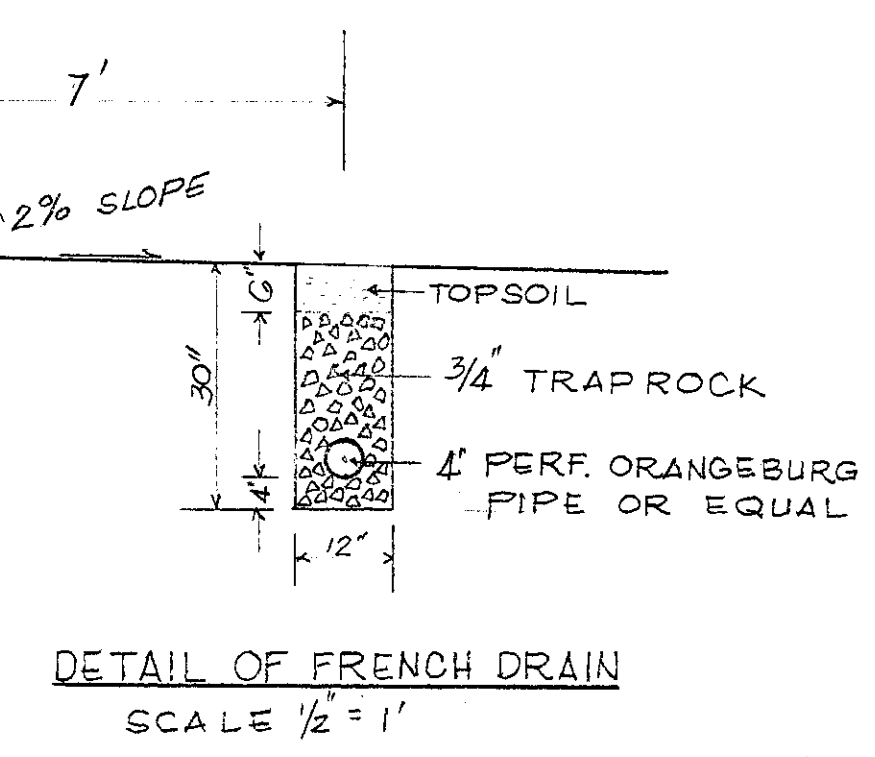

HARBISON PLAYGROUND  
SCALE 1" = 20'

SHEET 1 OF 7

|                                                            |                                                         |                                                           |
|------------------------------------------------------------|---------------------------------------------------------|-----------------------------------------------------------|
| CITY OF HARTFORD, CONNECTICUT<br>DEPARTMENT OF ENGINEERING |                                                         |                                                           |
| HARBISON PLAYGROUND                                        |                                                         |                                                           |
| SITE IMPROVEMENTS                                          |                                                         |                                                           |
| SUBMITTED<br><i>Robert J. L...</i><br>DIVISION ENGINEER    | RECOMMENDED<br><i>Robert J. L...</i><br>ASST. CITY ENG. | APPROVED<br><i>Robert J. L...</i><br>CITY ENGINEER        |
| DESIGN GSC DRAWN GSC                                       | TRACED GSC CHECK RLL                                    | DAYBOOK NO. 010240<br>SCALE AS SHOWN<br>DATE JANUARY 1971 |