



Note:
Wires pass thru eyes of
turnbuckles which act as ties.

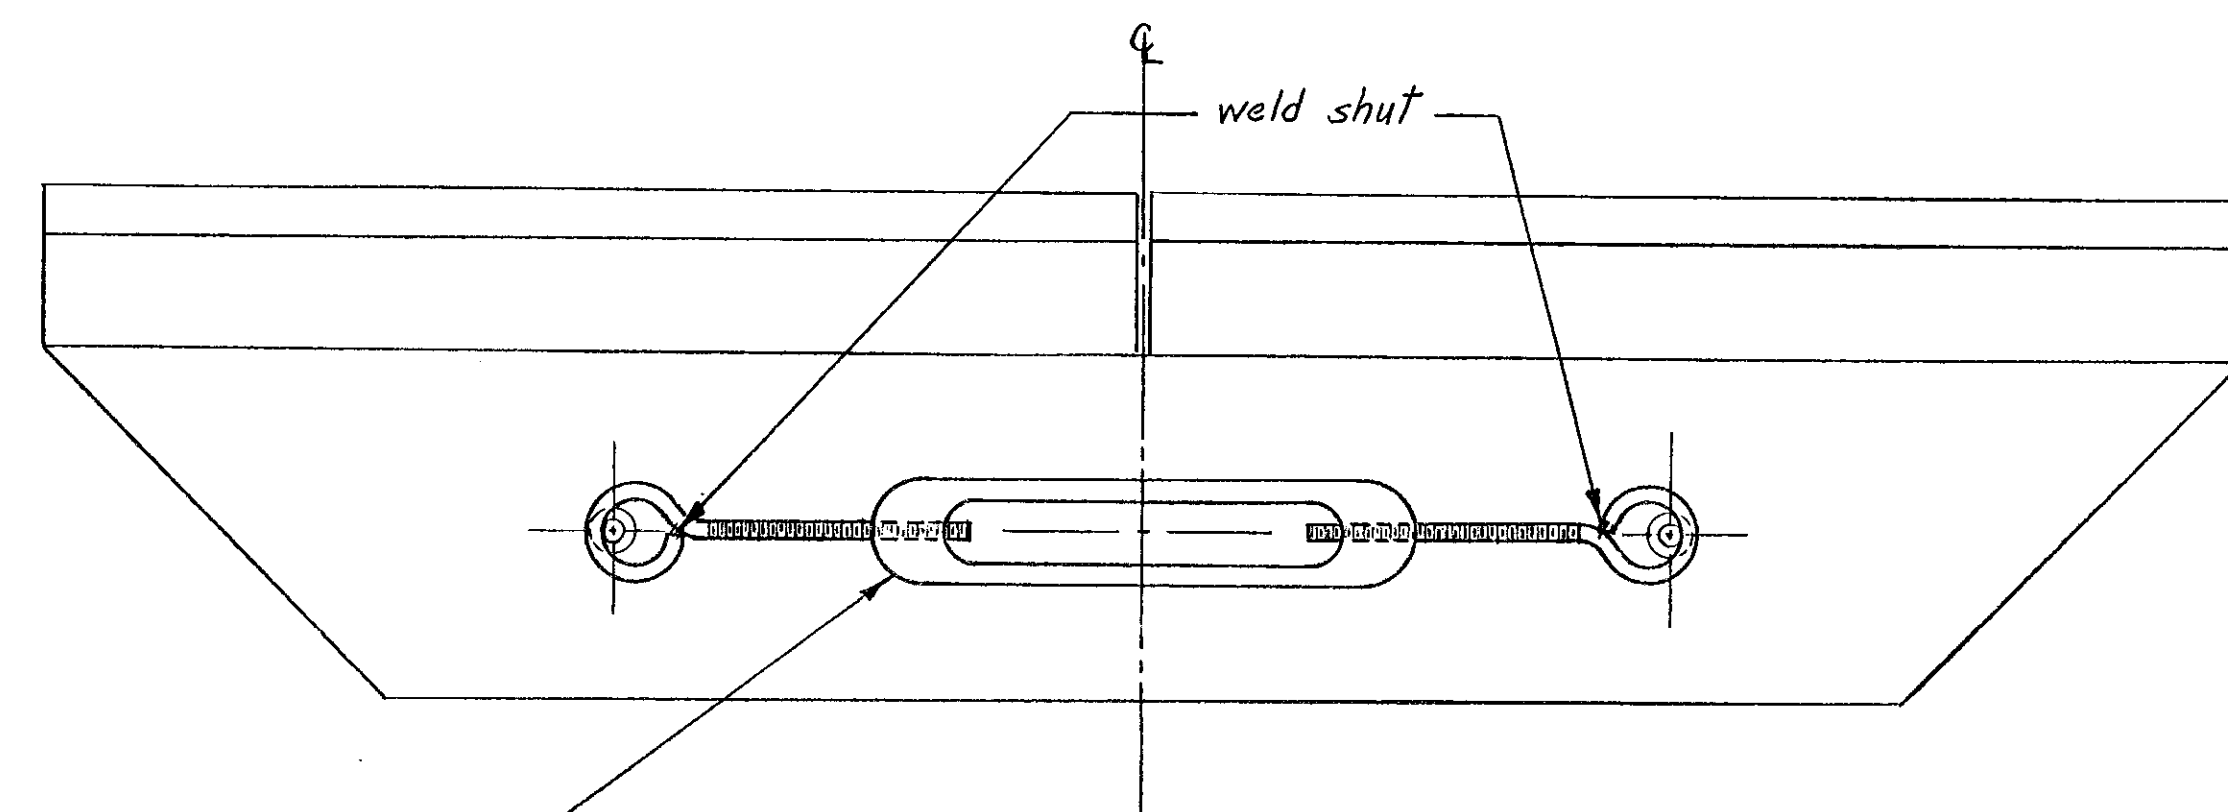

DETAIL "E" (PARTIAL)


SHOWING TURNBUCKLE

1/2 Scale

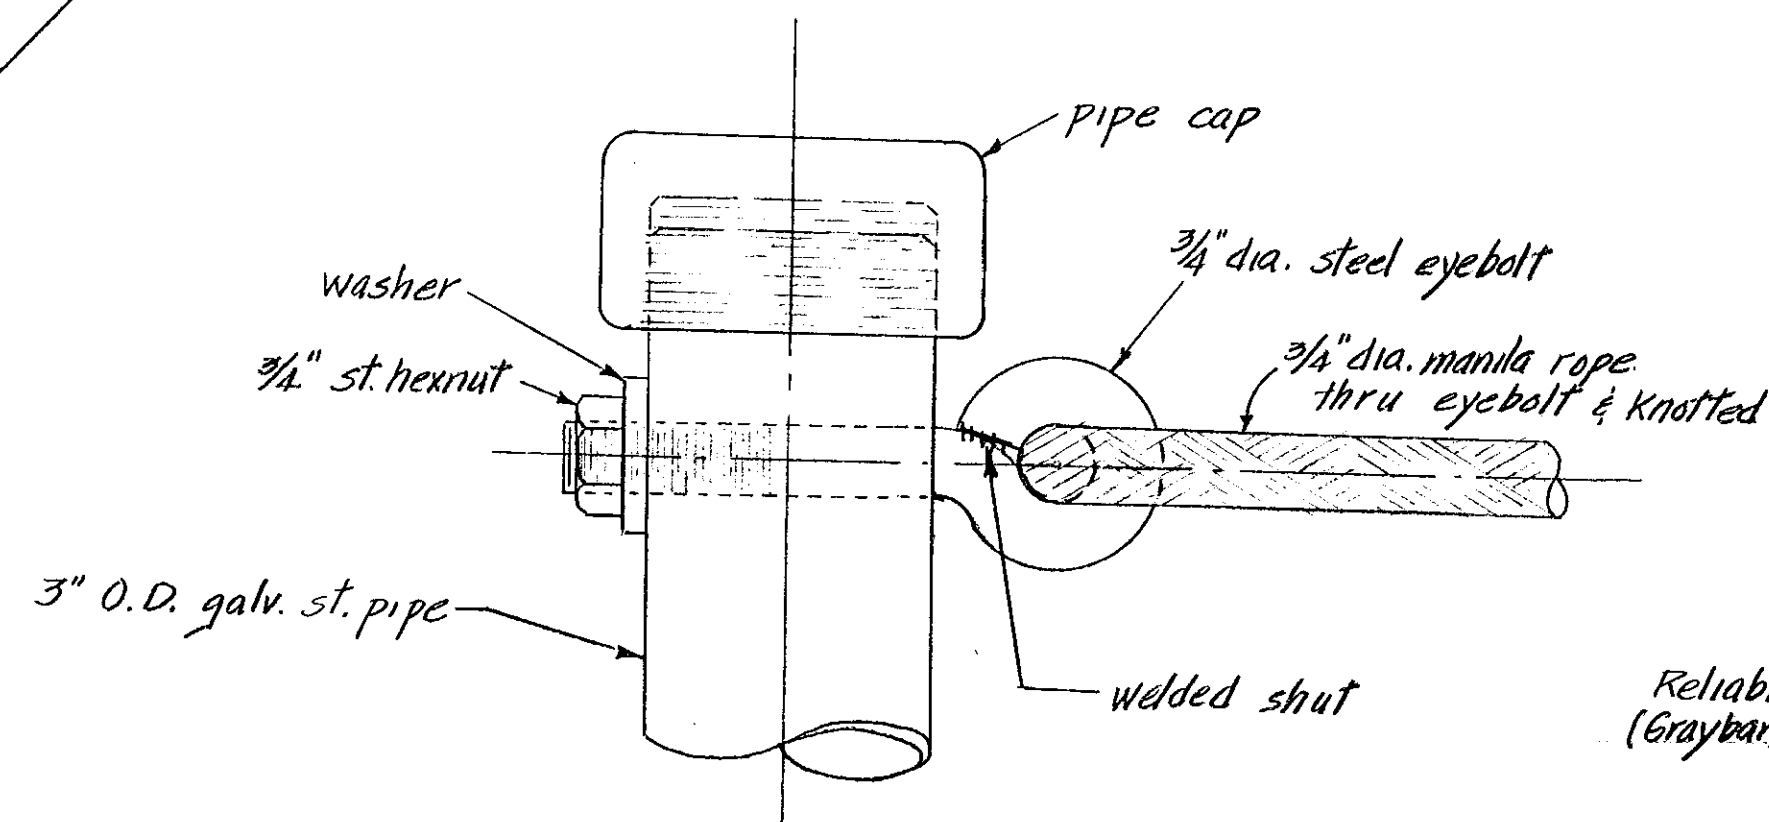


DETAIL "A"

1/2 scale

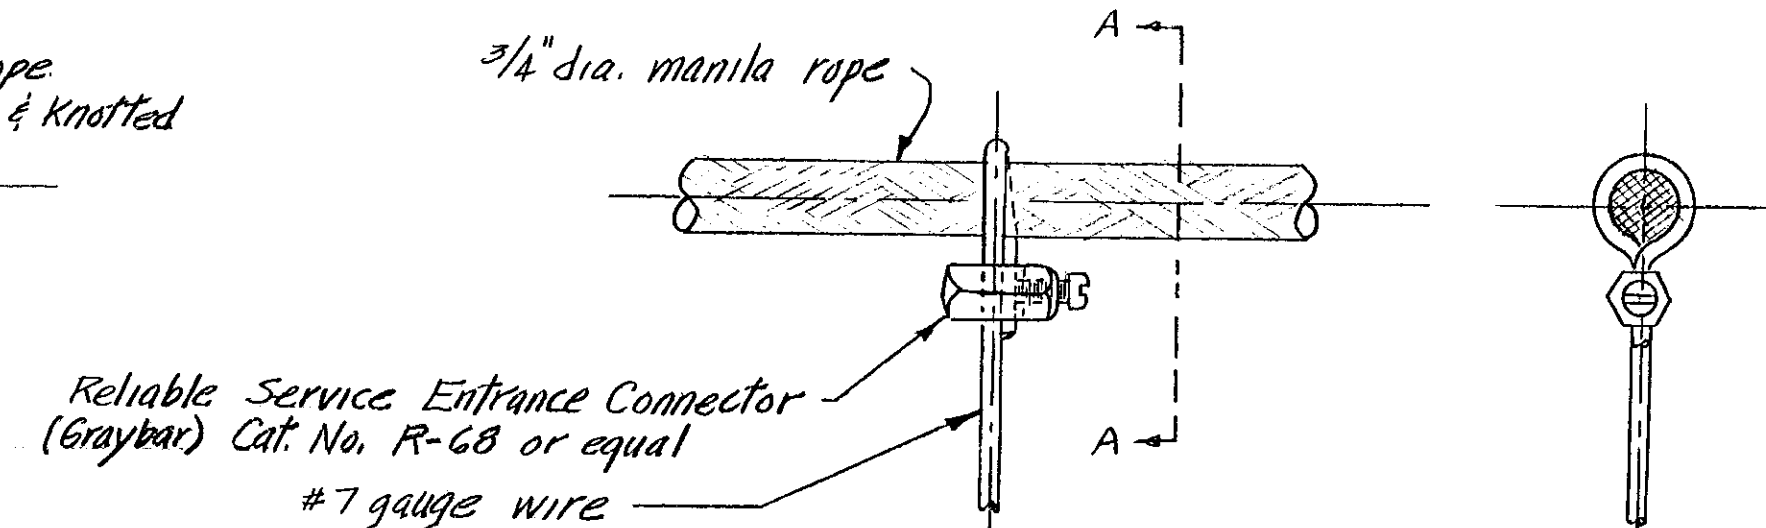

DETAIL "C"


Section A-A

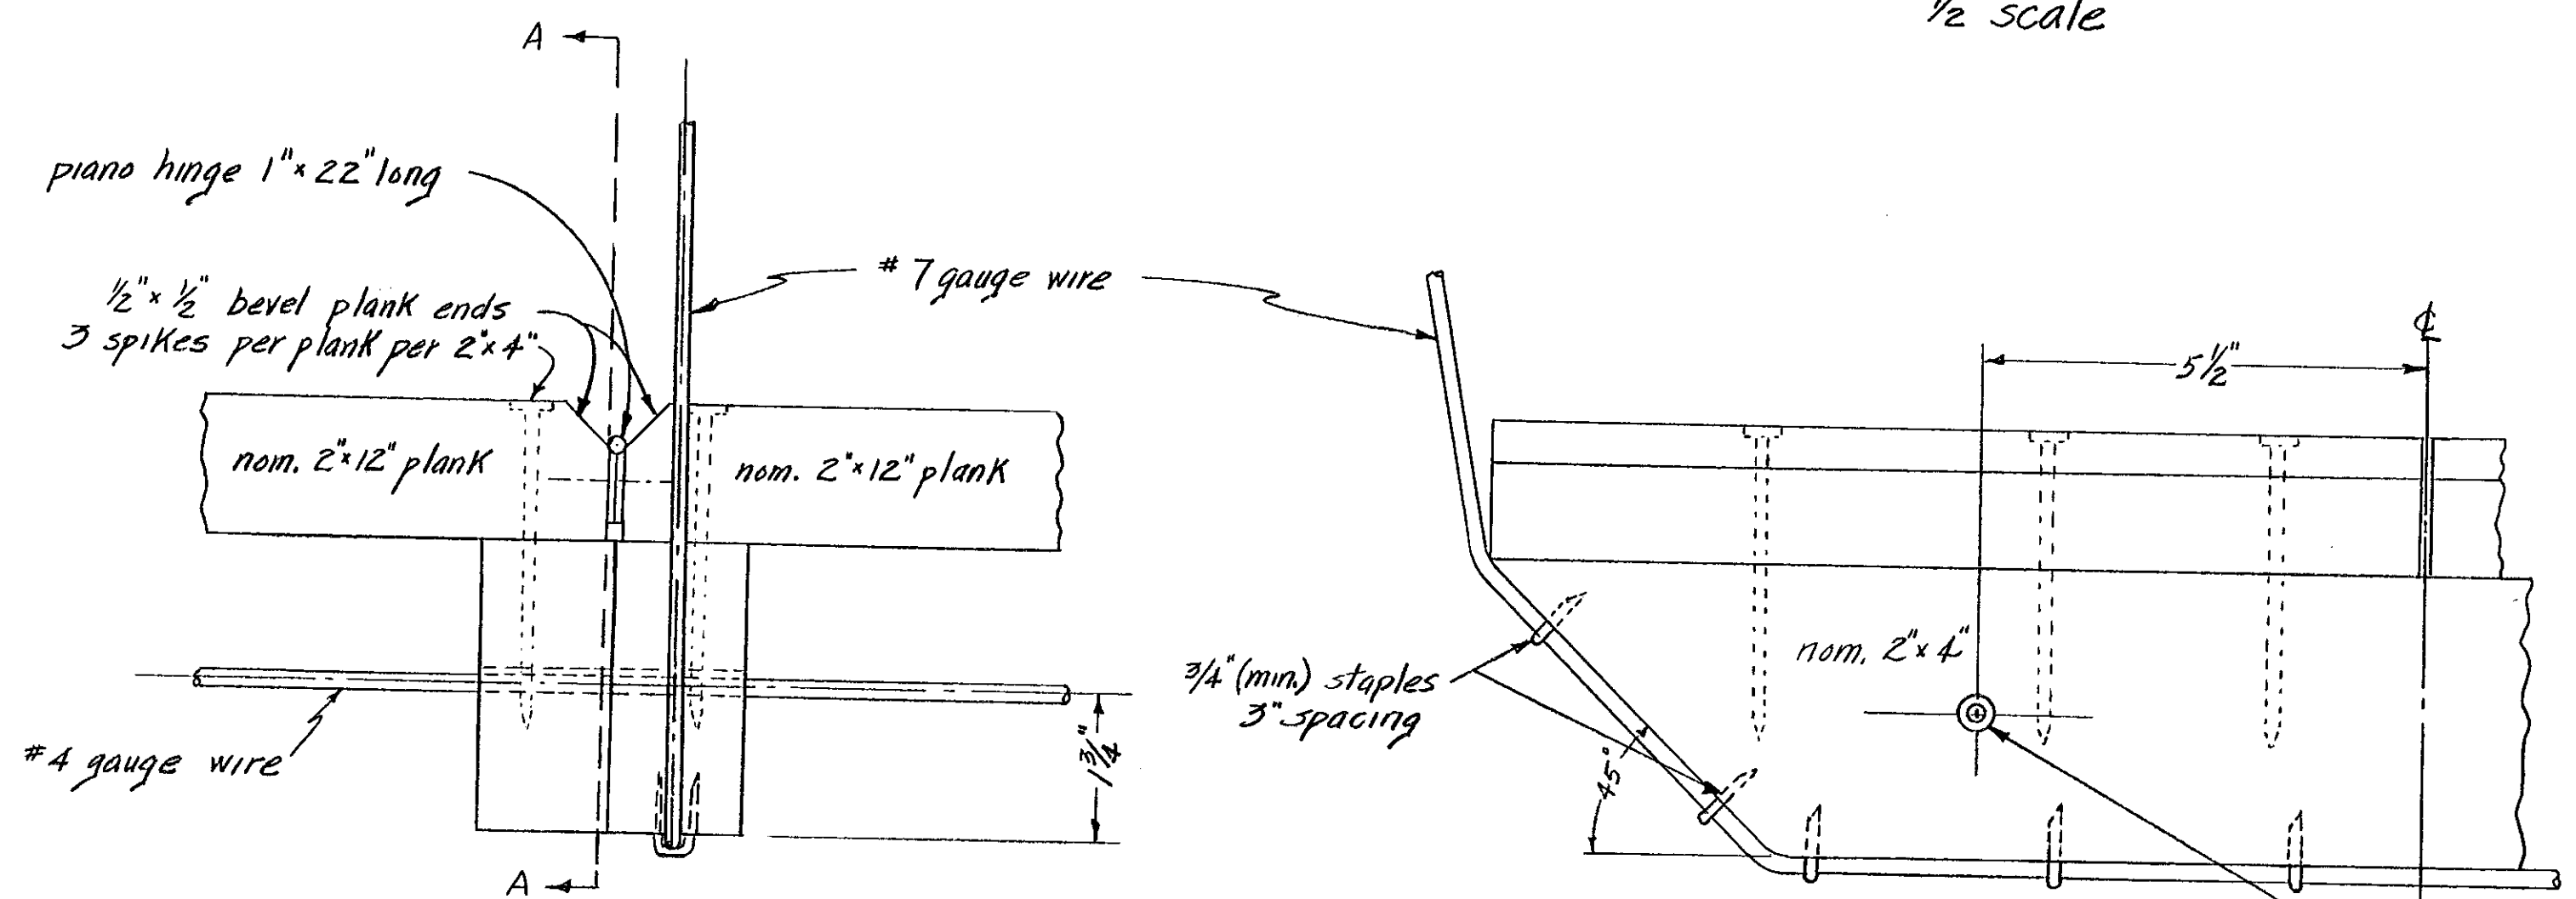

DETAIL "D" (2 LOCATIONS)


1/2 Scale

1/2 SECTION A-A

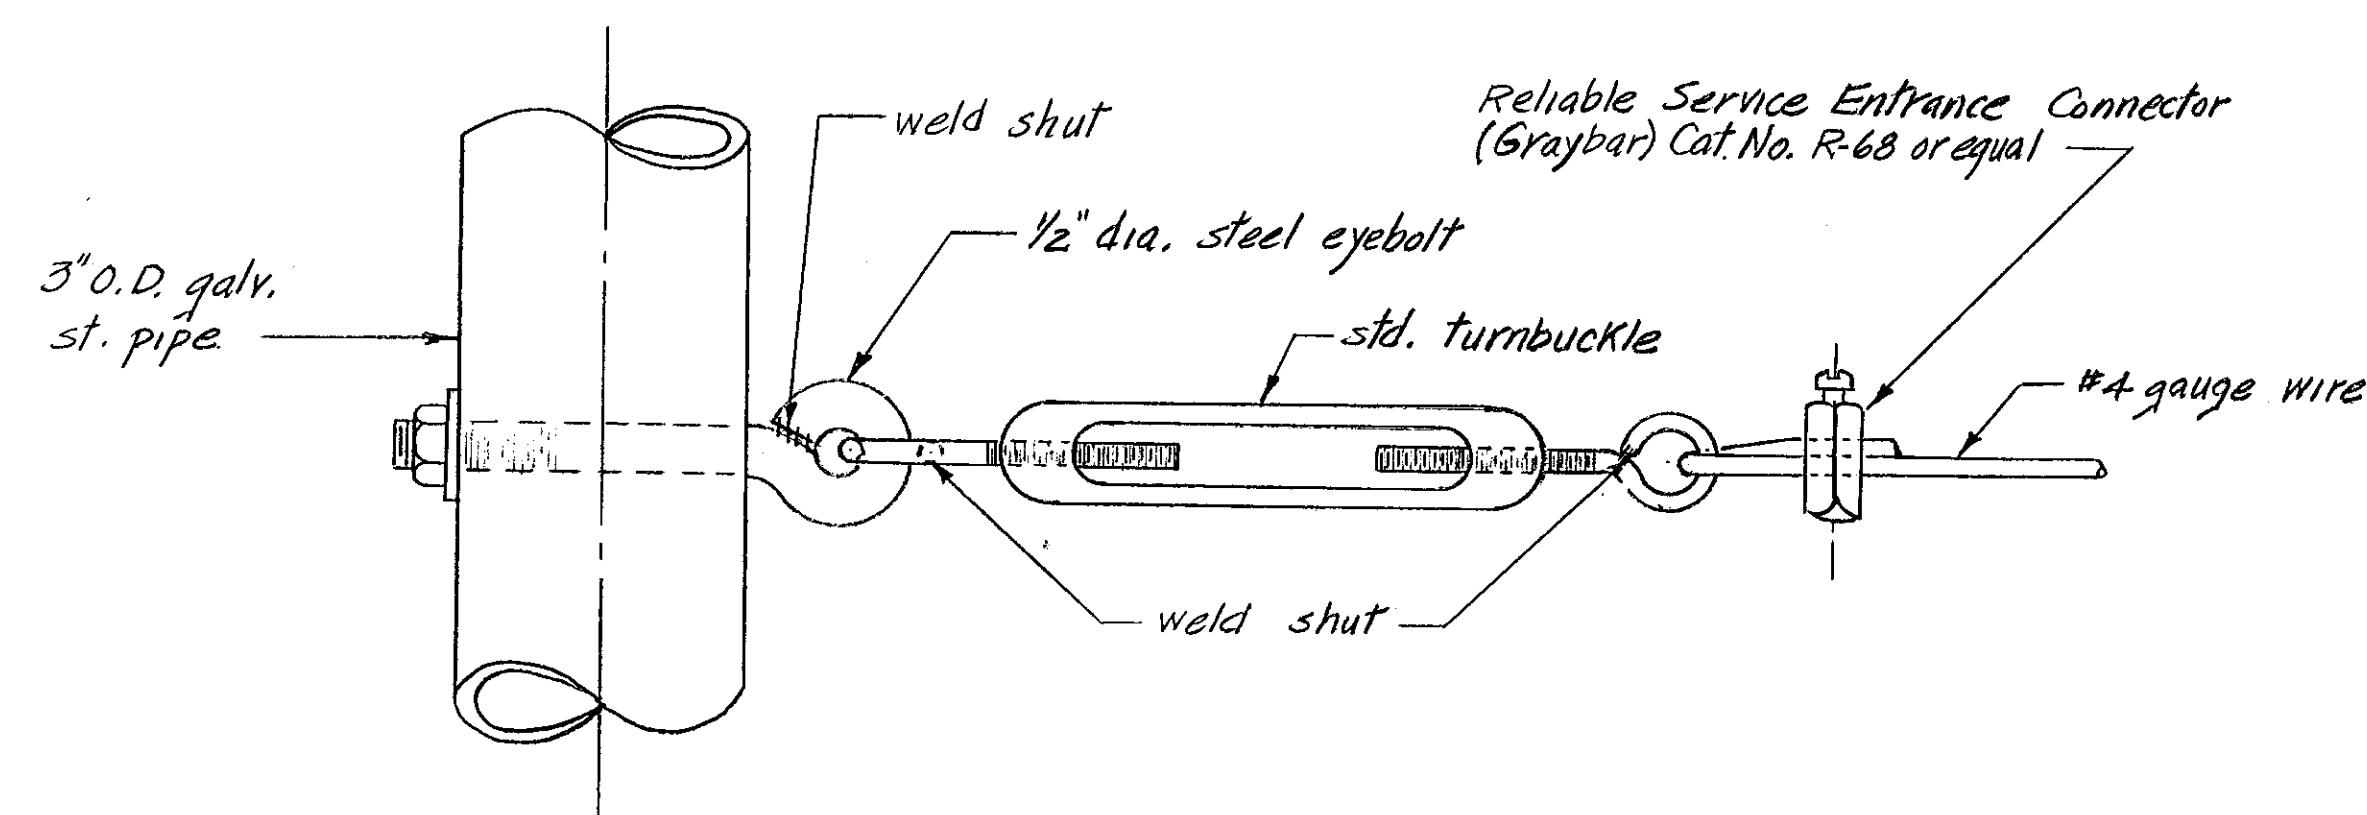


DETAIL B

1/2 Scale

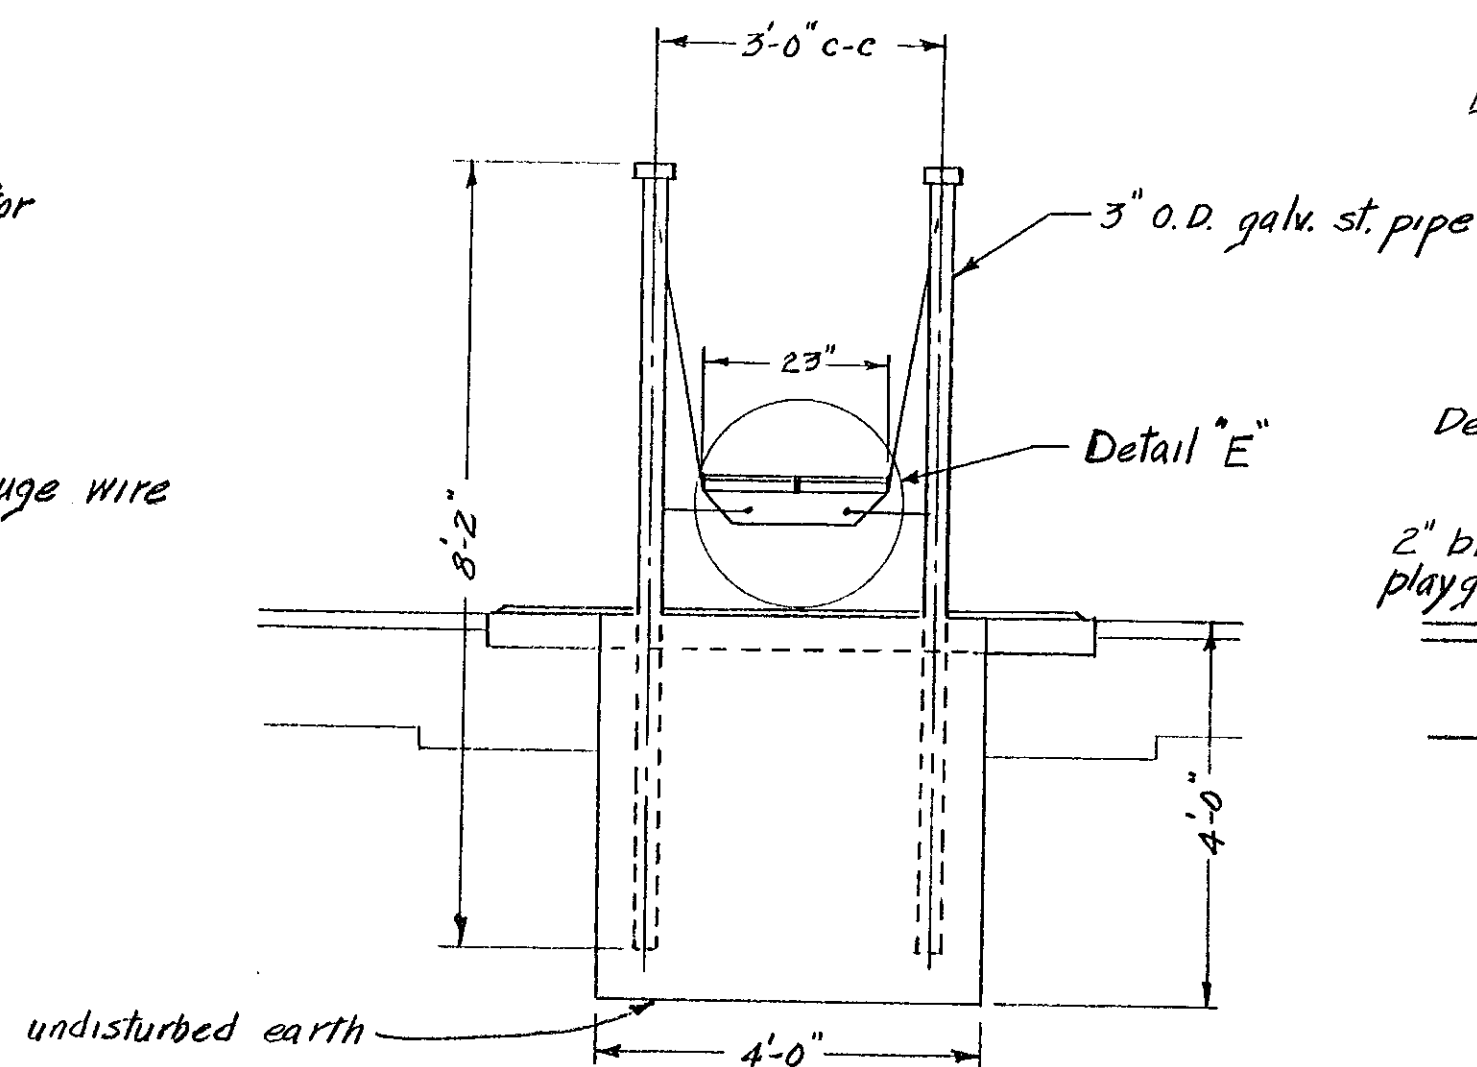

END VIEW - EXPOSED

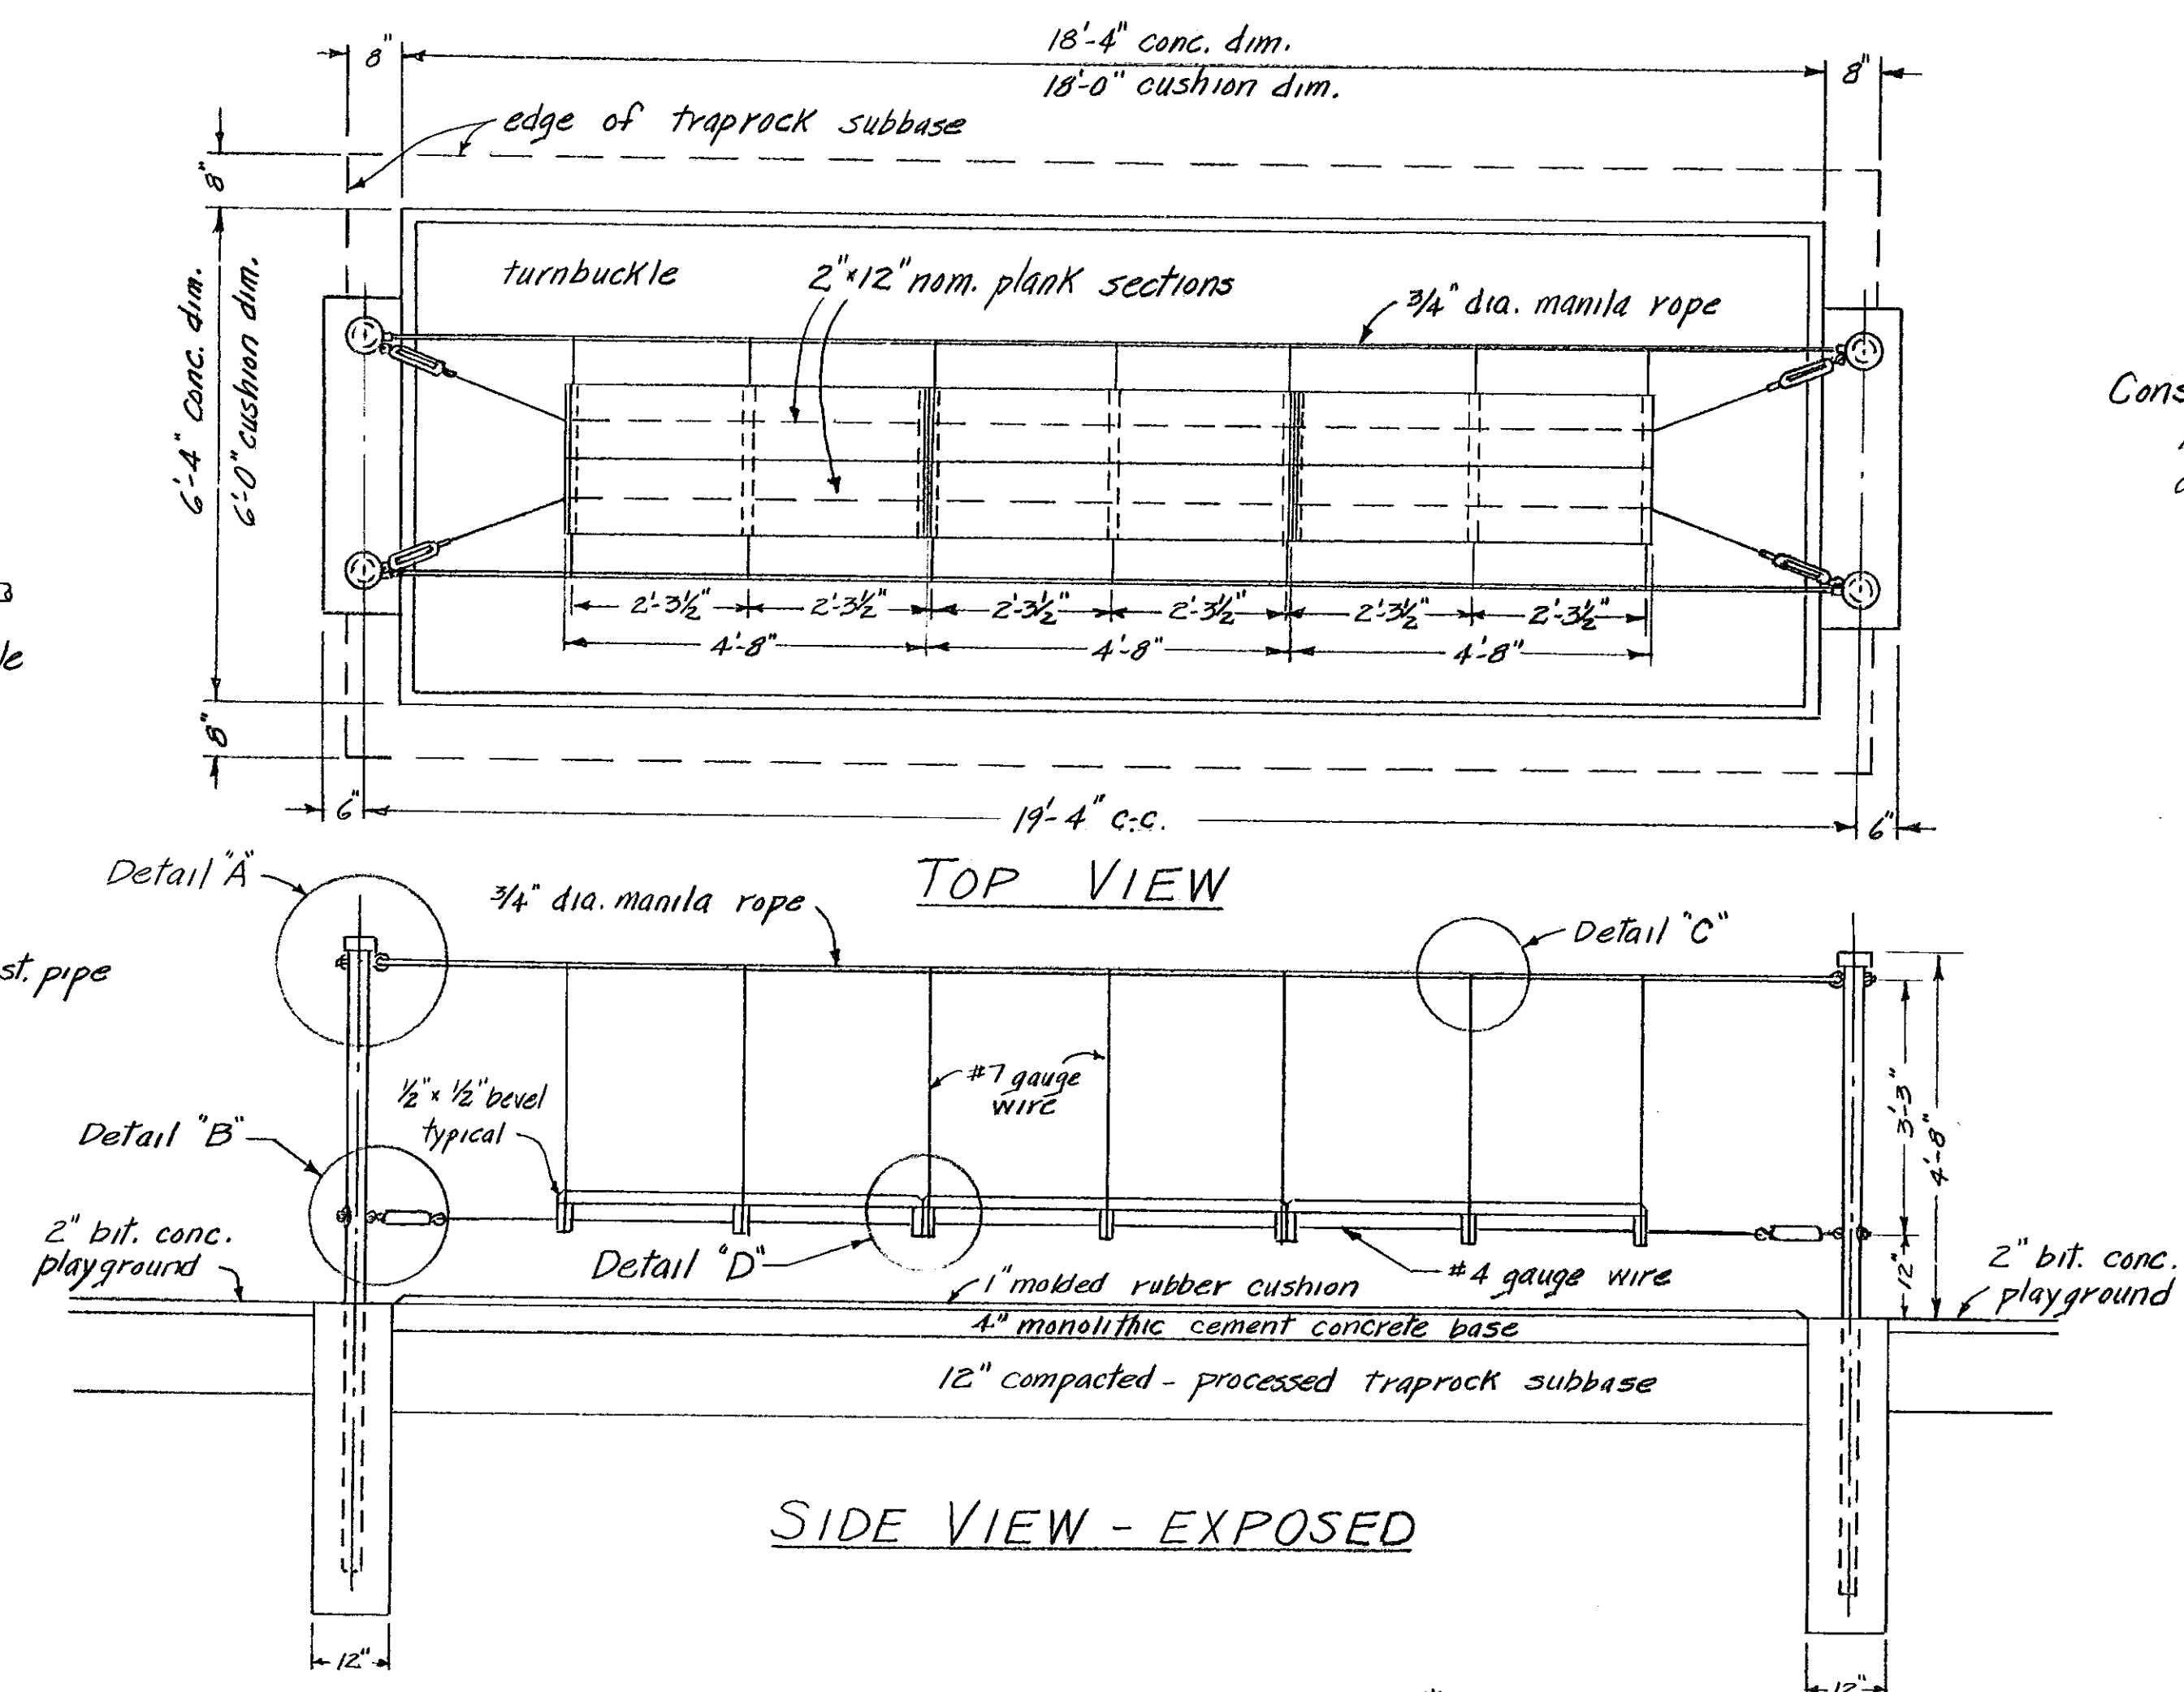

TOP VIEW

SIDE VIEW - EXPOSED

SUSPENDED BRIDGE*

Scale 1/2" = 1'-0"

Const. Note:
Assemble rubber cushion, upside down,
and hog ring before final placement.

SHEET 4 OF 7

CITY OF HARTFORD, CONNECTICUT DEPARTMENT OF ENGINEERING		
HARBISON PLAYGROUND SPECIAL PLAYGROUND APPARATUS		
SUBMITTED <i>Robert L. Johnson</i> DIVISION ENGINEER	RECOMMENDED <i>Robert L. Johnson</i> ASST. CITY ENGINEER	APPROVED <i>George J. Johnson</i> CITY ENGINEER
DESIGN <i>RLJ</i>	DRAWN <i>RLJ</i>	DAYBOOK NO. 010236
TRACED <i>RLJ</i>	CHECK <i>RLJ</i>	DATE JANUARY 1971

* Adaptation of a part of pilot project conceived by Mr. Robert Johnson, Director,
Blue Grass Association for Retarded Children, Lexington, Kentucky.