

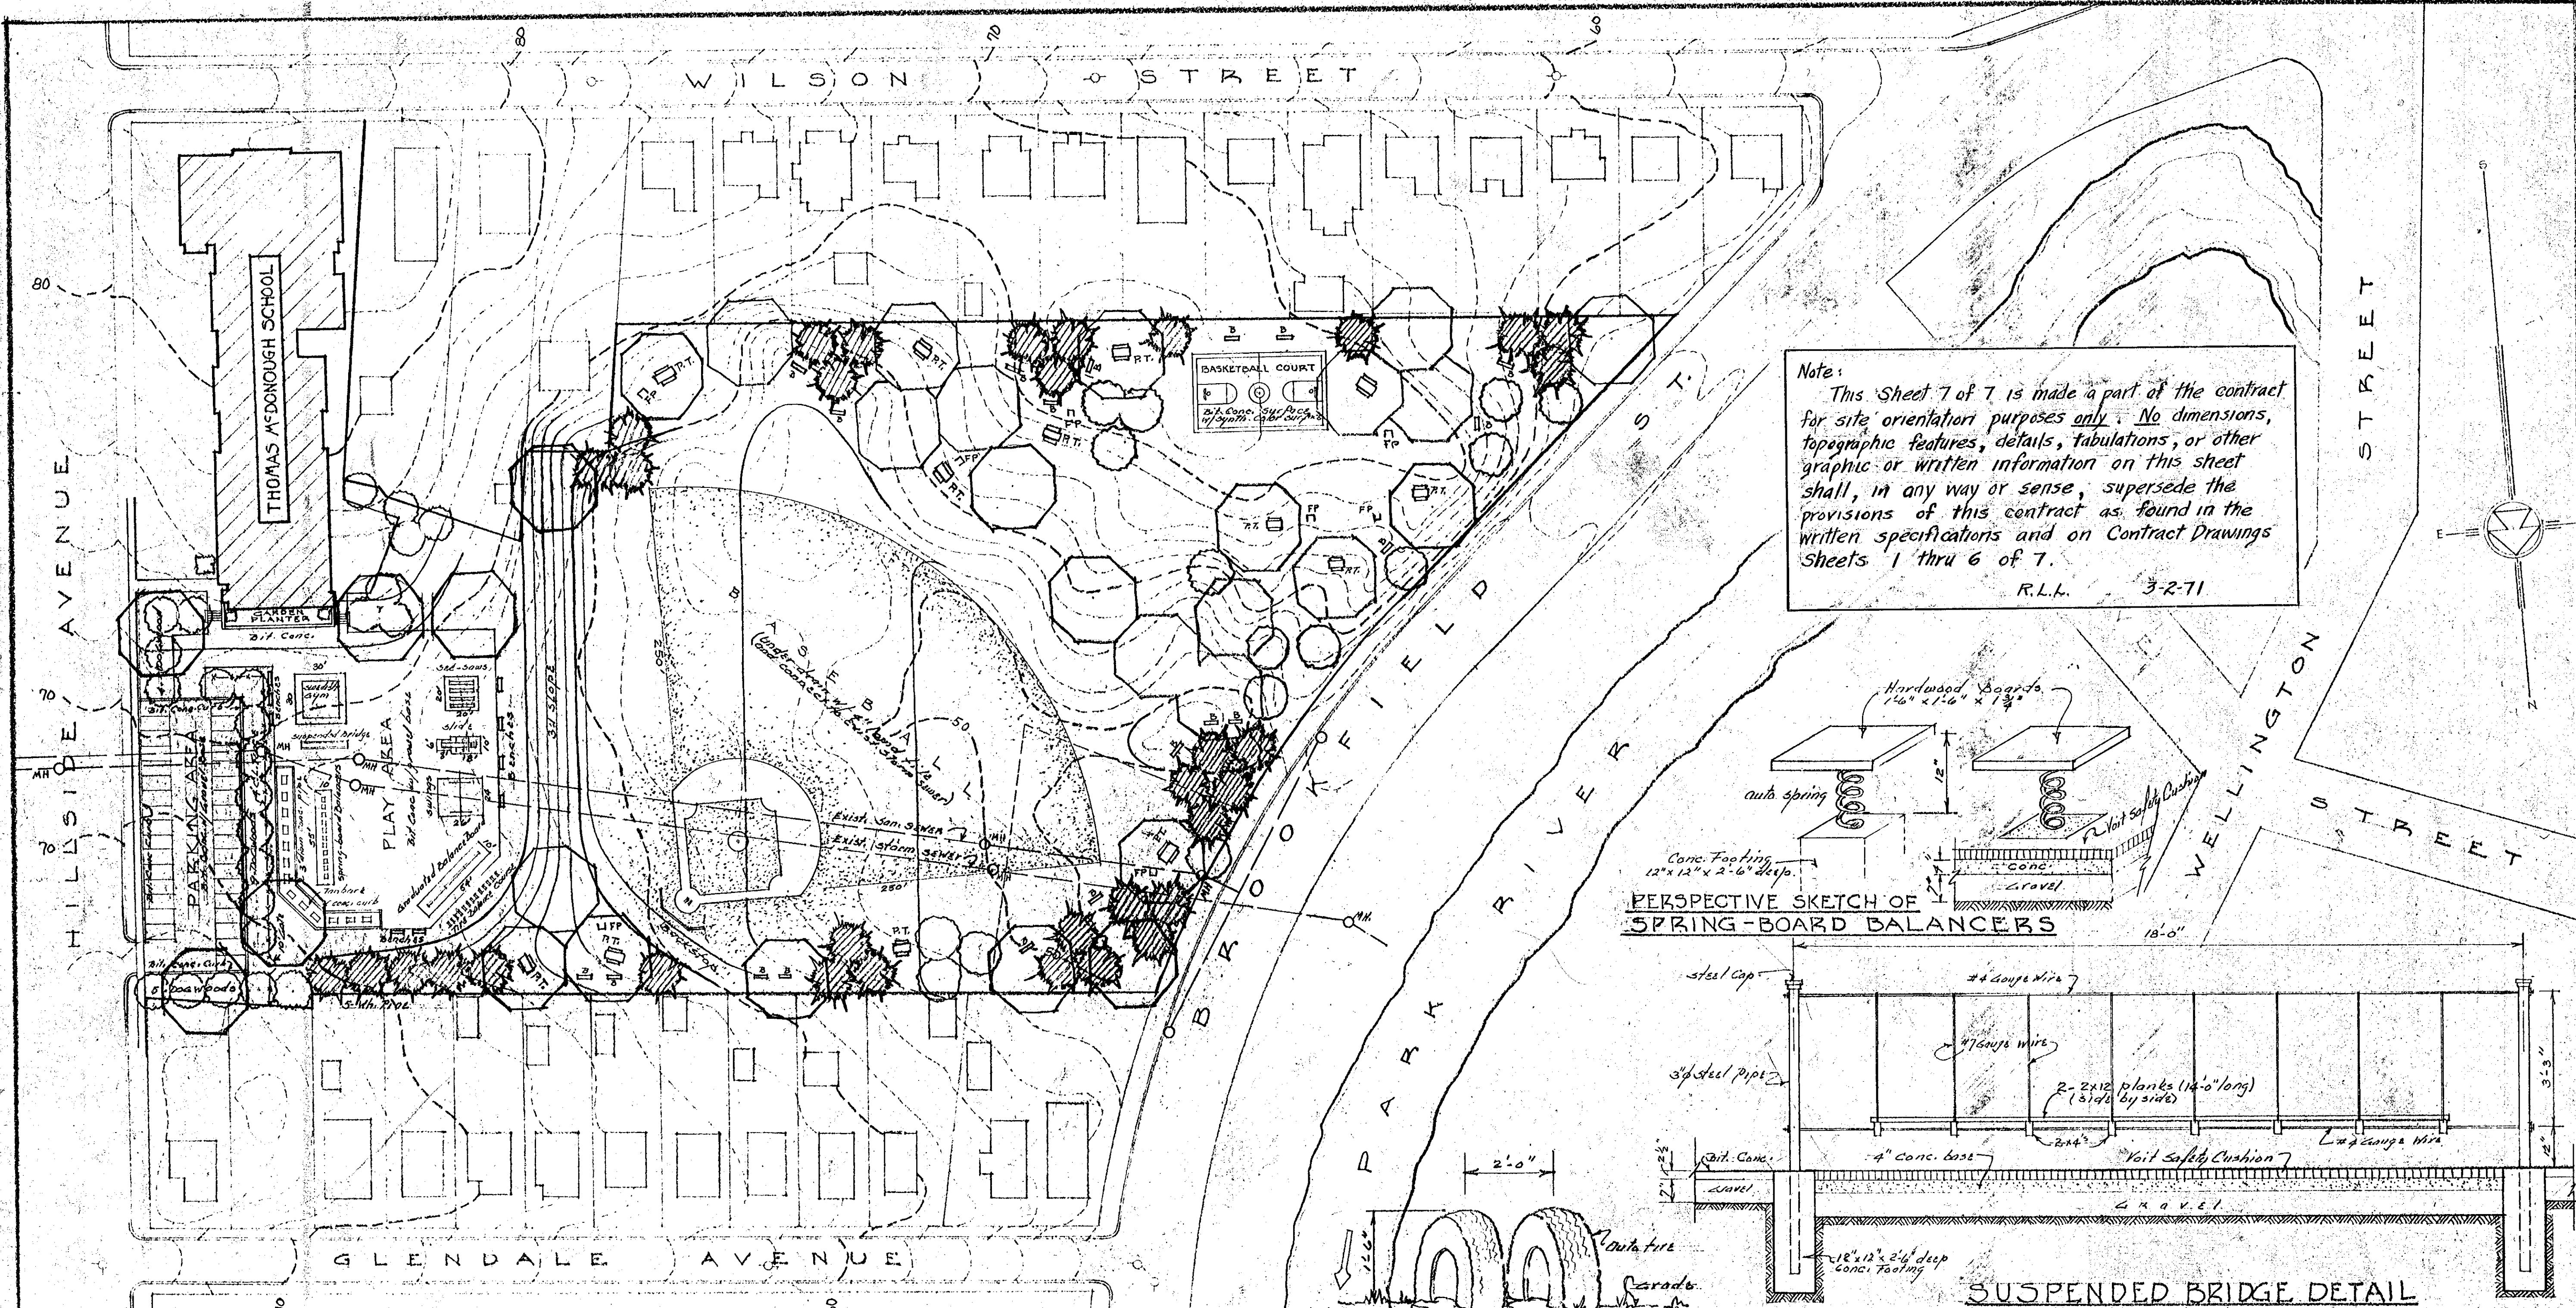


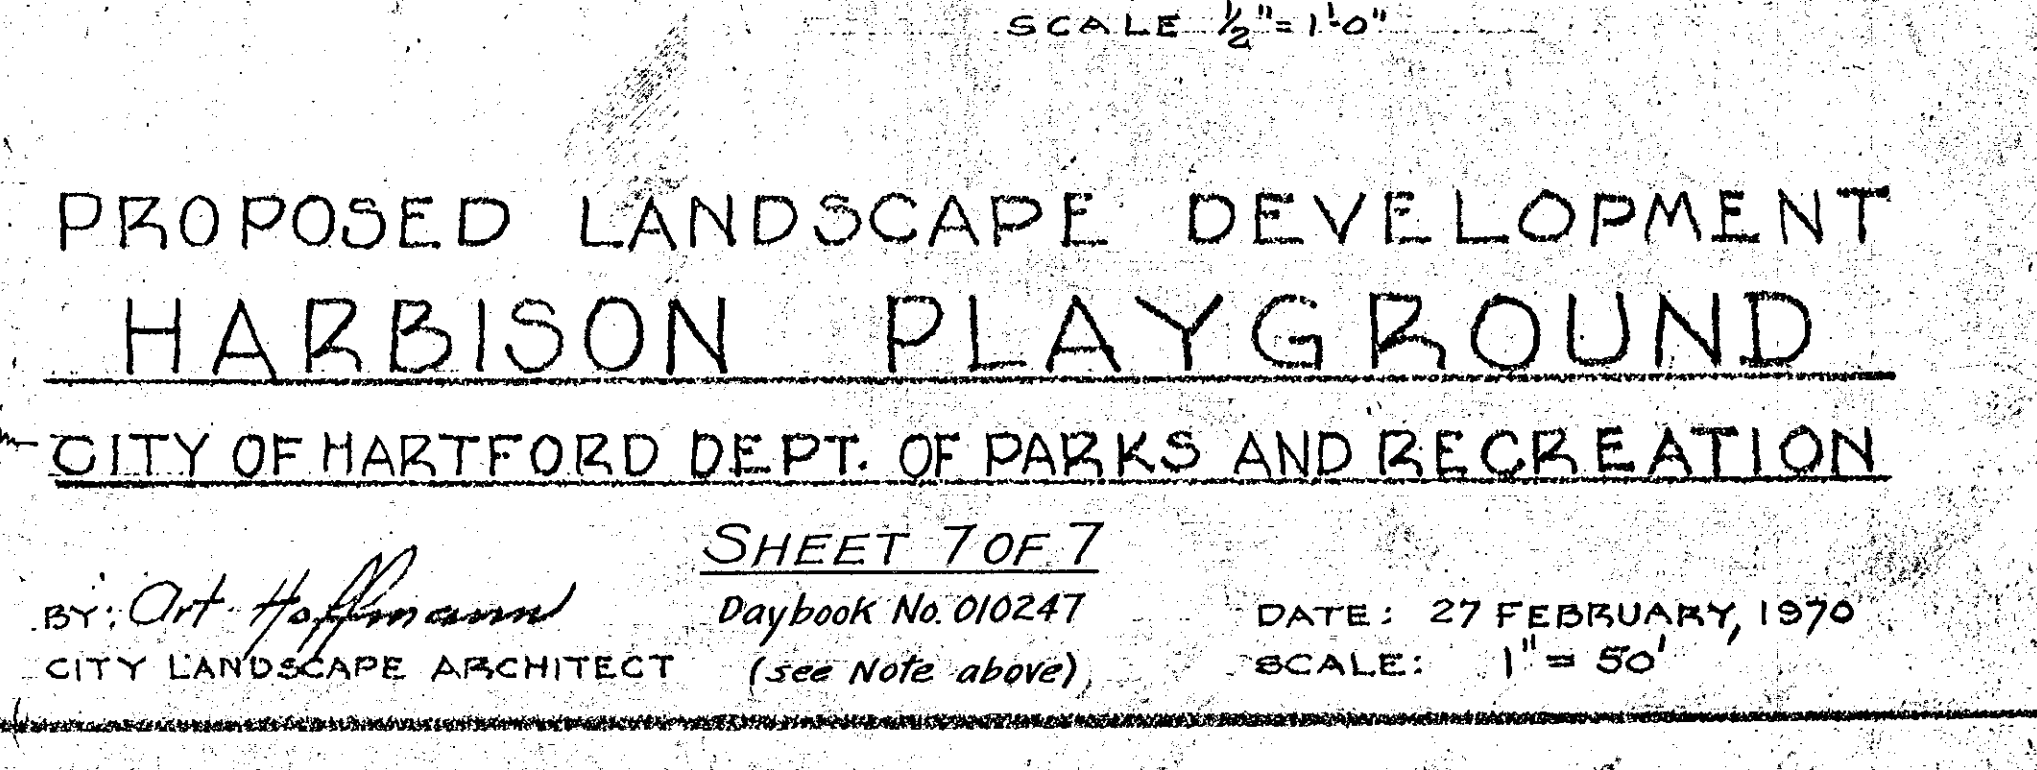

LIST OF PLAY EQUIPMENT & FIXTURES			
QUAN.	EQUIPMENT	MANUFACTURER	MODEL
1	SWEDISH GYM	The Palmer E. Harris Co.	760
1	SLIDE (ALL STEEL)	The Amer. Play. Device Co.	SM5-16
1	SEE-SAW (SET OF 4)	The J.C. Burke Co.	94
1	SWINGS (SET OF 4)	The J.C. Burke Co.	8-300
1	Tire Balance Course (13 tires)	See constr. detail	NONE
1	Suspended Bridge	See constr. detail	NONE
1	Spring-board Balancers	See constr. detail	NONE
1	Graduated Balance Board	See constr. detail	NONE
13	Conc. Pipe (3' diam. x 4' long)	Lock Joint Pipe Co.	40
FURNISHINGS			
13	Picnic Tables (Walk-Thru Type)	The J.C. Burke Co.	PT-6
28	Benches	The J.C. Burke Co.	76-AM
8	Picnic Stoves	The Amer. Play. Device Co.	AG-5
1	Baseball Backstop	Atlantic Fence Co.	Model
2	Basketball Backstops	Porter-Leavitt Co.	OS9-10

PLANT LIST			
QUAN.	TYPE	SIZE	REMARKS
31	LARGE TREES	3 1/2' - 4'	5/8
34	Deciduous	10' - 12'	5/8
40	Coniferous	1 1/2' - 2'	5/8
40	Flowering	1 1/2' - 2'	5/8
25	SHRUBS	2' - 3'	5/8
25	Evergreen	2' - 3'	5/8

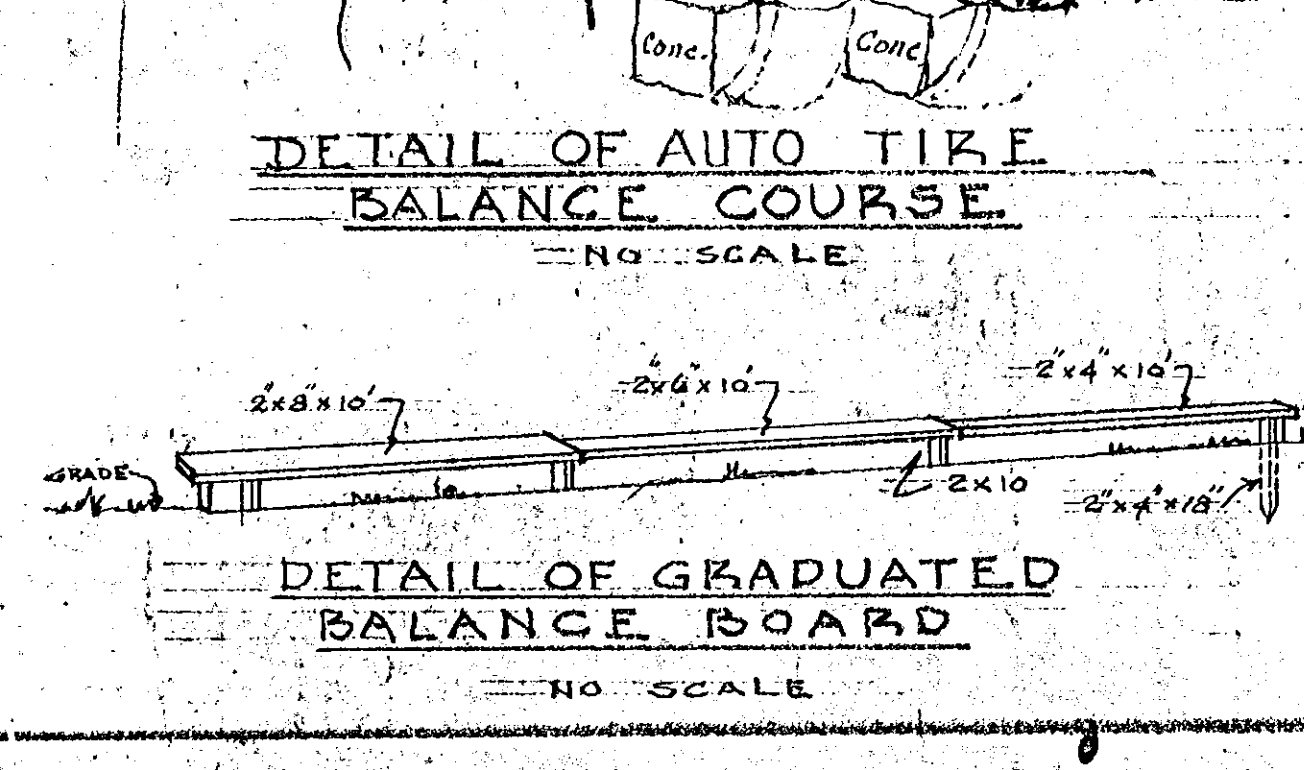

PROPOSED LANDSCAPE DEVELOPMENT
HARBISON PLAYGROUND
CITY OF HARTFORD DEPT. OF PARKS AND RECREATION
SHEET 7 OF 7
By: Art Hoffmann
CITY LANDSCAPE ARCHITECT
Daybook No. 010247
DATE: 27 FEBRUARY, 1970
SCALE: 1" = 50'