


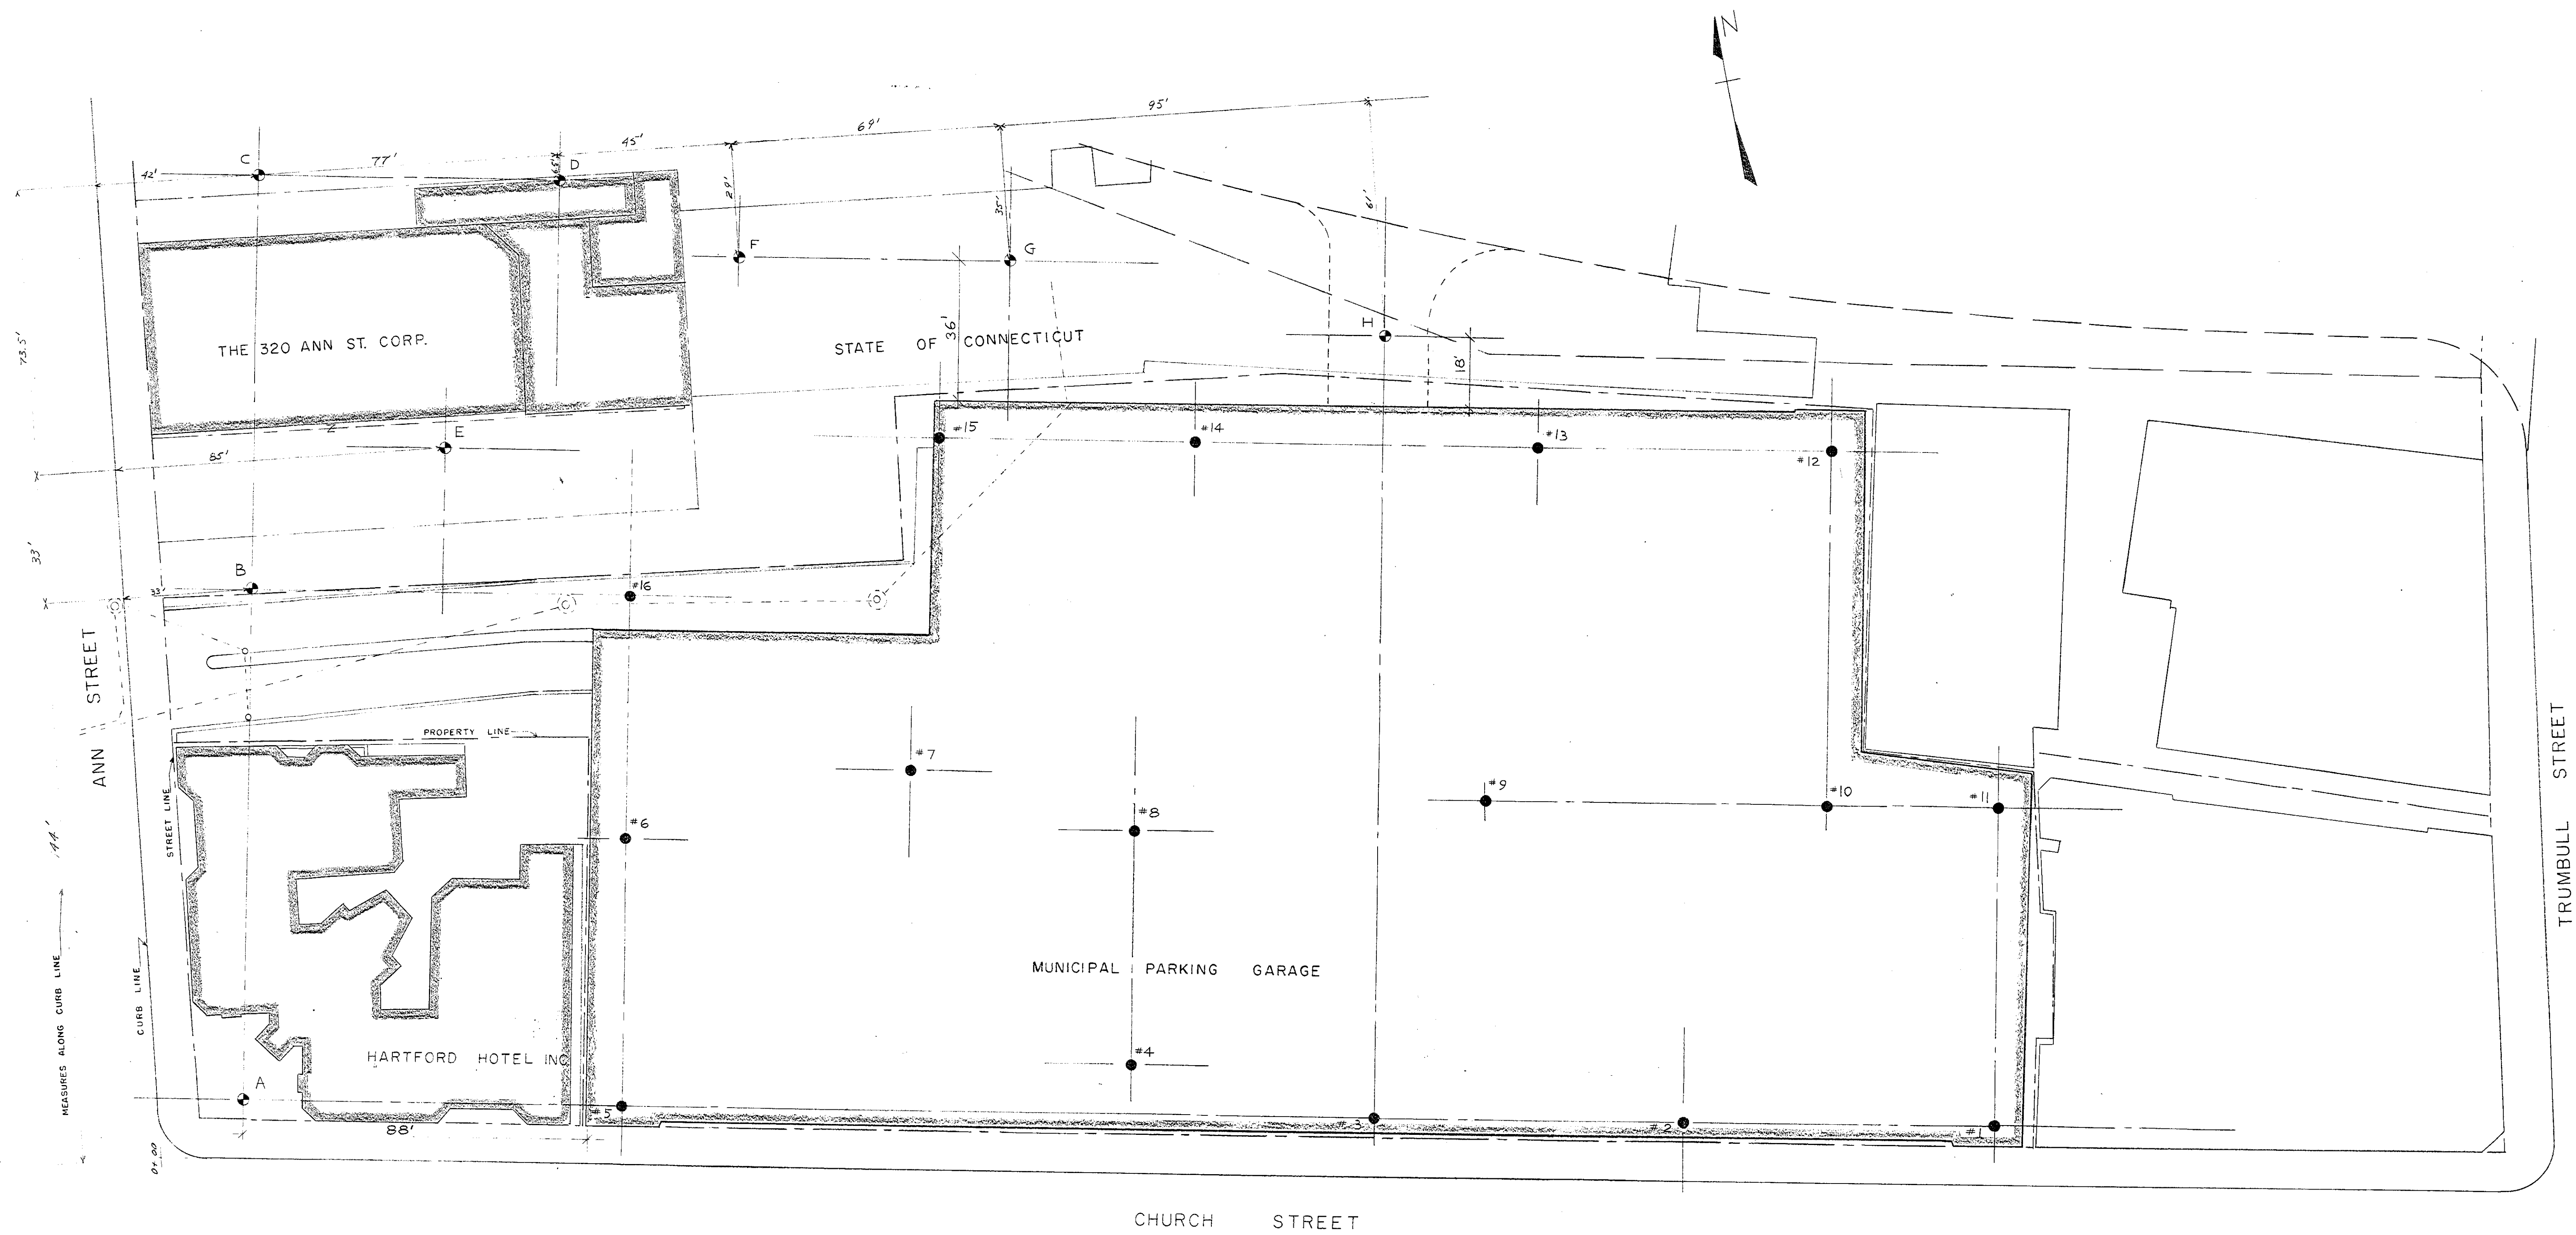

BORING LOCATION PLAN

Scale 1"=20'

CITY OF HARTFORD, CONNECTICUT DEPARTMENT OF ENGINEERING			
BORING LOCATION PLAN FOR PARKING GARAGE ADDITION			
SUBMITTED	RECOMMENDED <i>Russell E. Dwyer</i> ASST. CITY ENG.	APPROVED <i>James P. Wilson</i> CITY ENGINEER	
DESIGN	DRAWN	DAYBOOK NO. 010330	
TRACED <i>g</i>	CHECK	DATE March 1972	