

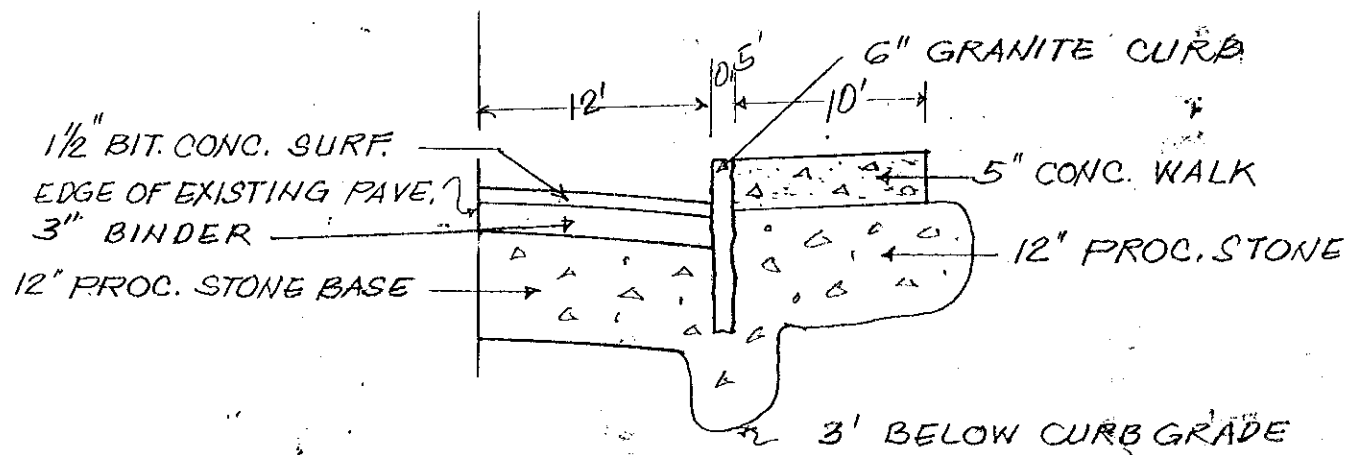


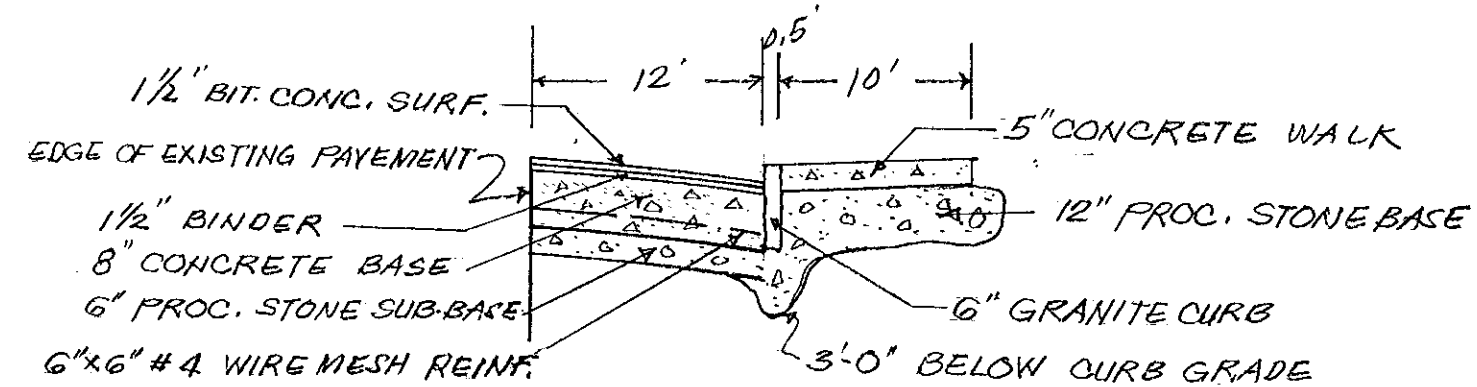

SECTION B-B

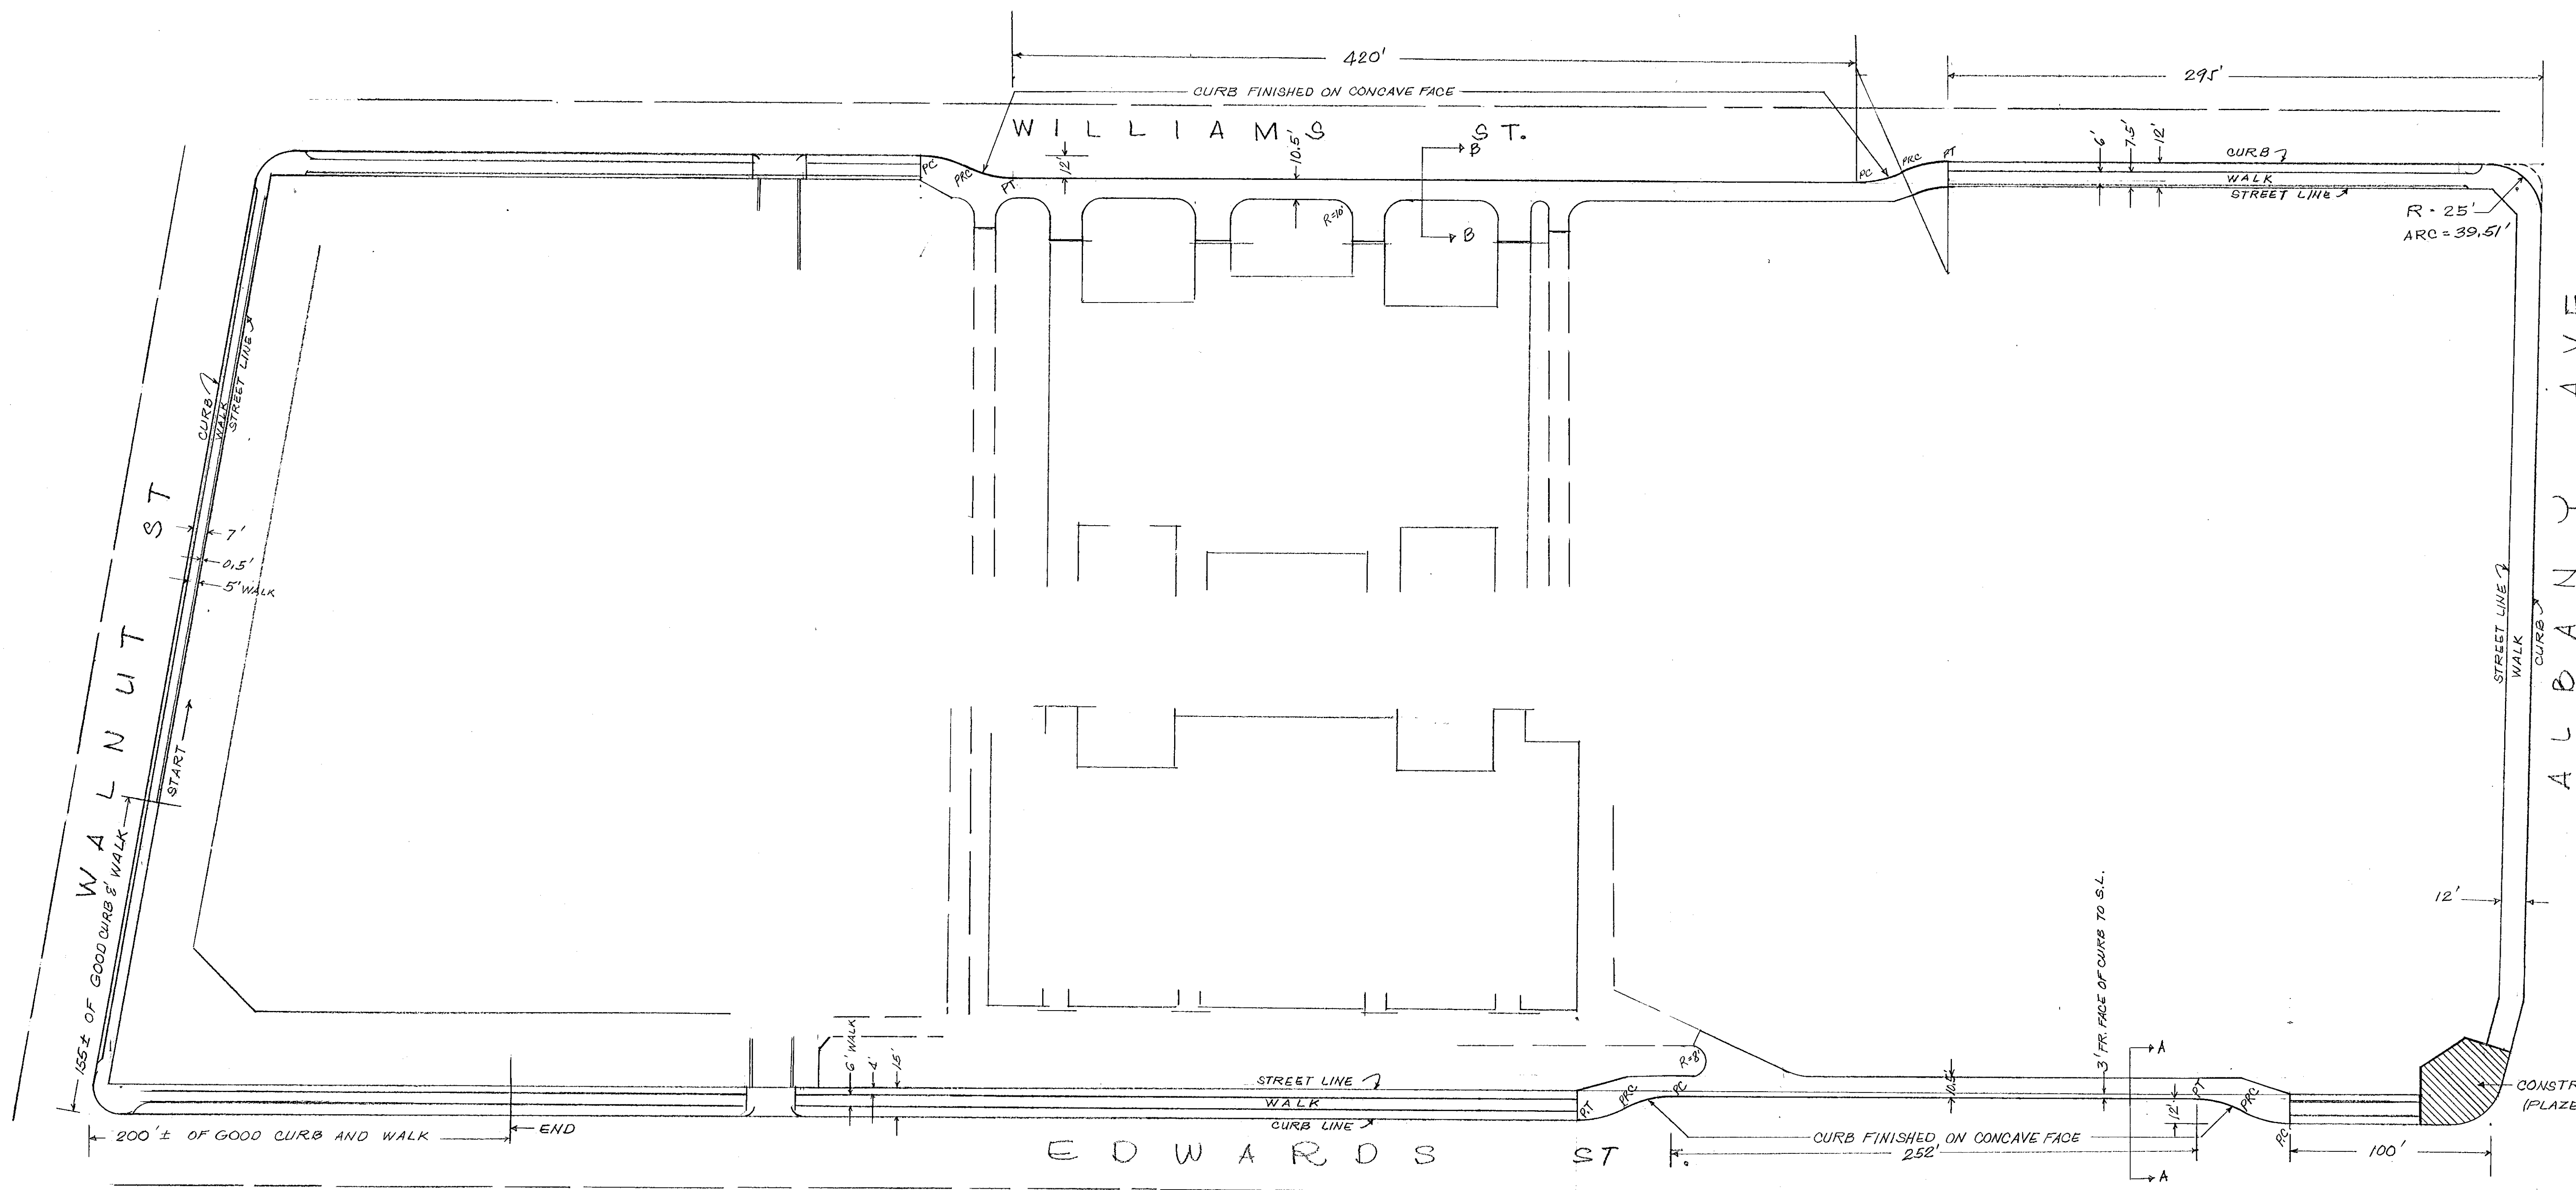

SECTION THRU A-A

CURVE DATA ON
BUS TURNOUTS
R = 50'
I = 28°21'27"
T = 12.63'
ARC = 24.75'

CITY OF HARTFORD, CONNECTICUT DEPARTMENT OF ENGINEERING		
CURB AND WALK CONSTRUCTION CLAY HILL MIDDLE SCHOOL SCALE 1" = 40'		
SUBMITTED DIVISION ENGINEER DESIGN G.S.C. DRAWN G.S.C.	RECOMMENDED ASST. CITY ENG. CHECK M.M.C.	APPROVED CITY ENGINEER DATE JUNE 1971