




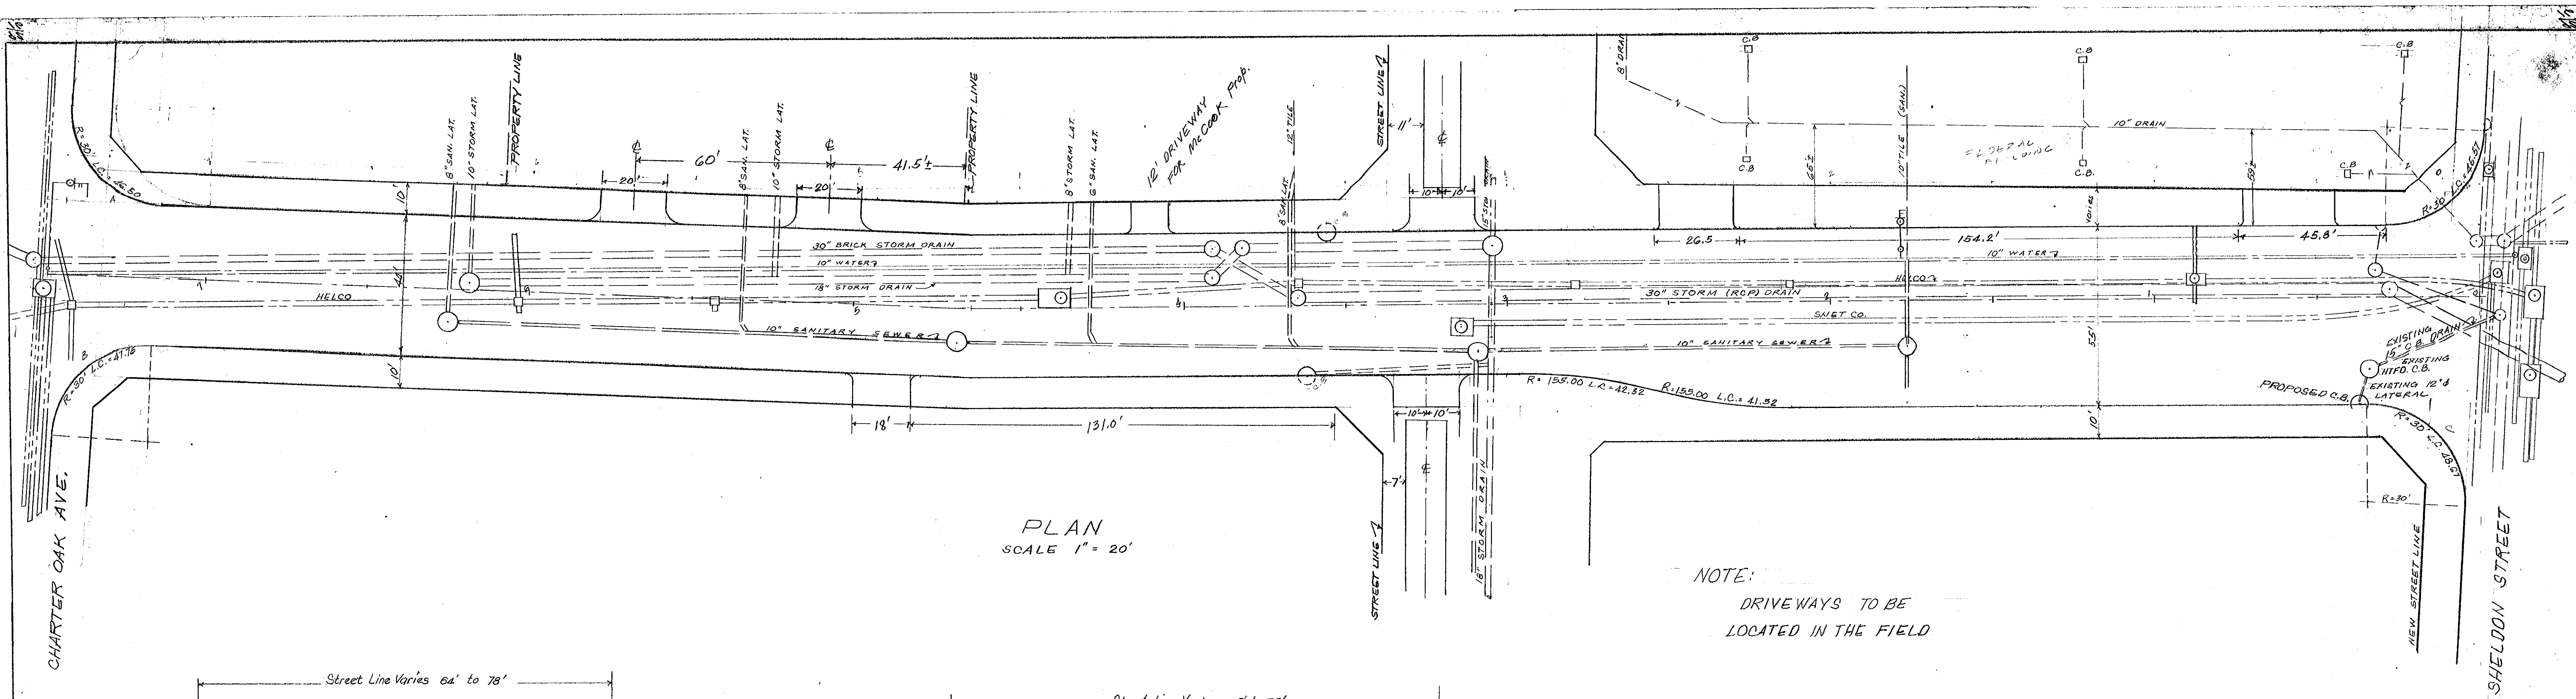


NOTE:  
DRIVEWAYS TO BE  
LOCATED IN THE FIELD

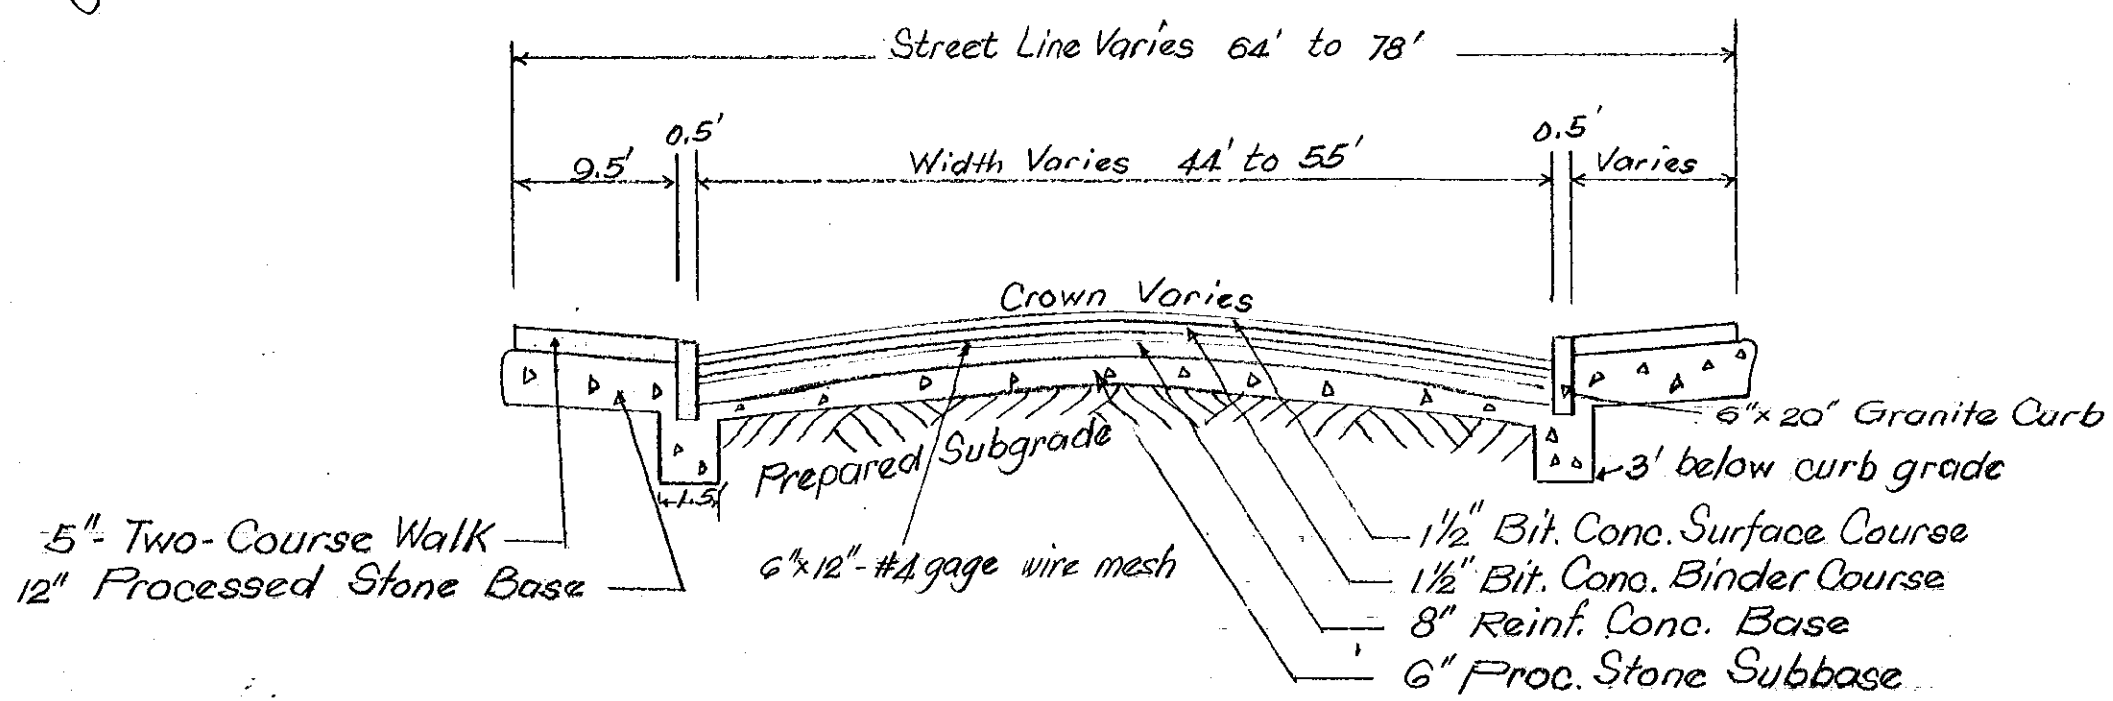

TYPICAL CROSS SECTION  
SCALE: Hor: 1"=10'  
Ver: 1"=4'  
FROM STA 2100 TO STA 7150

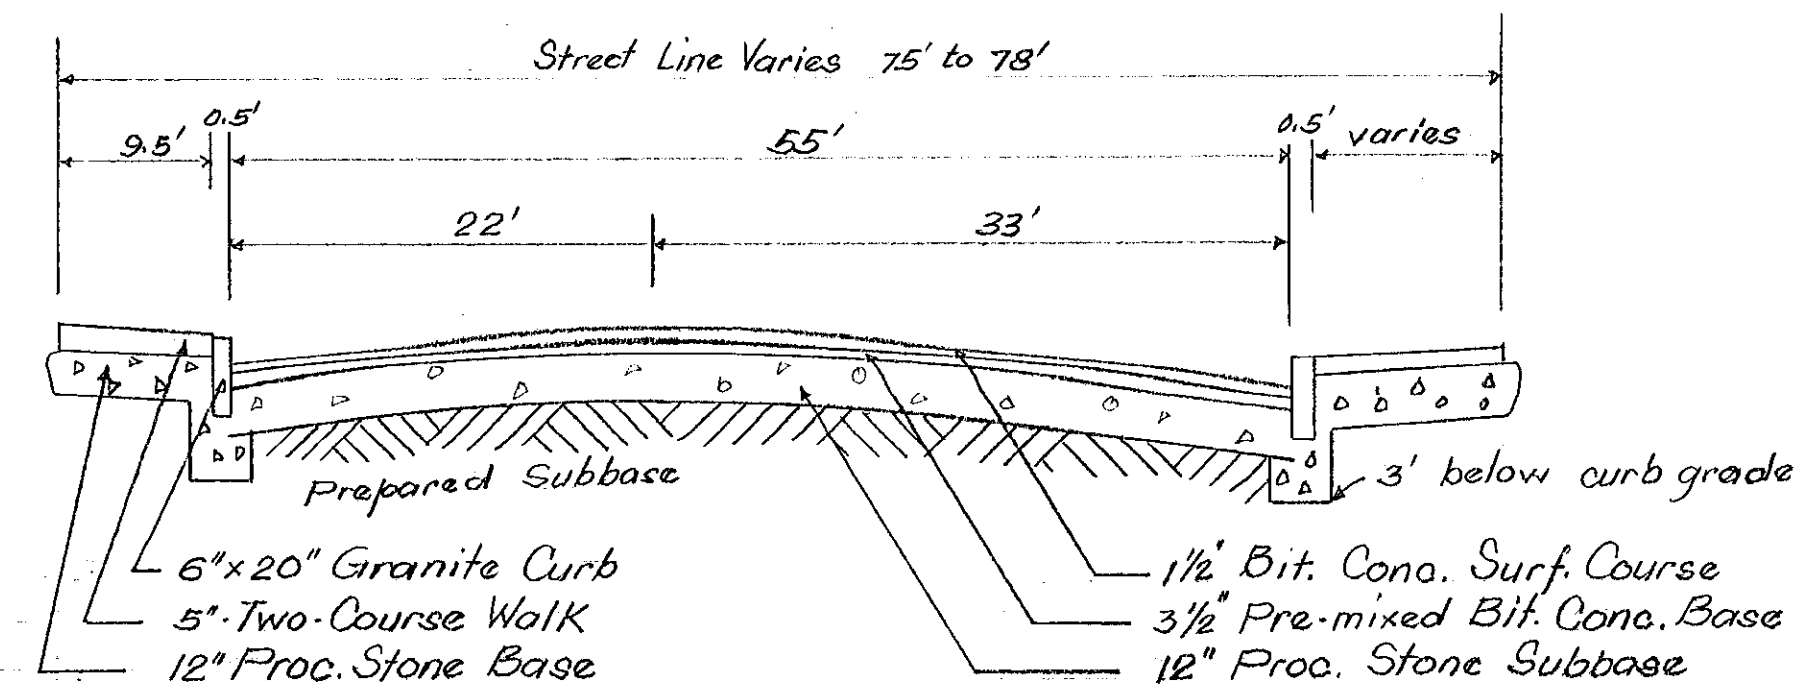

TYPICAL CROSS-SECTION  
SCALE: Hor: 1"=10'  
Ver: 1"=4'  
FROM STA 0+00 TO STA 2+00

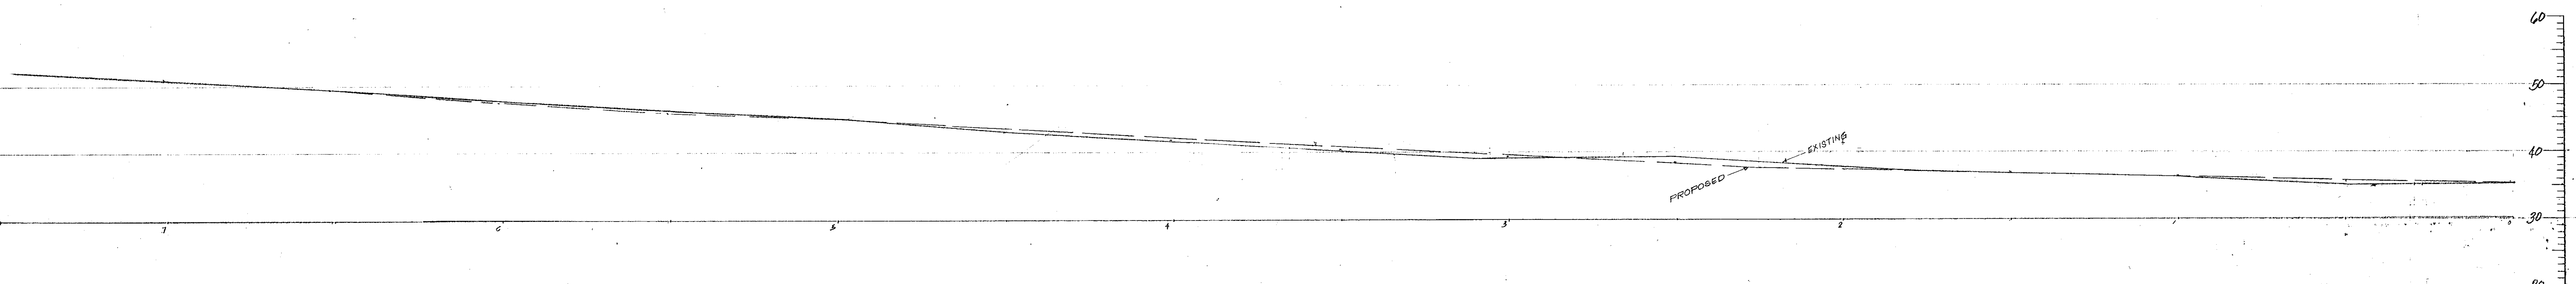

PROFILE  
SCALE: HOR: 1"=20'  
VER: 1"=10'

HARTFORD REDEVELOPMENT AGENCY  
PROJECT NO. CONN R-27

| CITY OF HARTFORD, CONNECTICUT<br>DEPARTMENT OF ENGINEERING |                                                  |                                          |  |
|------------------------------------------------------------|--------------------------------------------------|------------------------------------------|--|
| SOUTH PROSPECT STREET                                      |                                                  |                                          |  |
| STREET CONSTRUCTION                                        |                                                  |                                          |  |
| SUBMITTED<br>J.H. Clark<br>DIVISION ENGINEER               | RECOMMENDED<br>Russell & Sons<br>ASST. CITY ENG. | APPROVED<br>CITY ENGINEER                |  |
| DESIGN J.L.L. DRAWN G.S.C.                                 | TRACED G.S.C. CHECK M.M.D.                       | DAYBOOK NO. 010263<br>DATE APRIL 19/1971 |  |

REVISED 9-1-71  
TO SHOW DRIVEWAY