


12-60

2/13


2/13

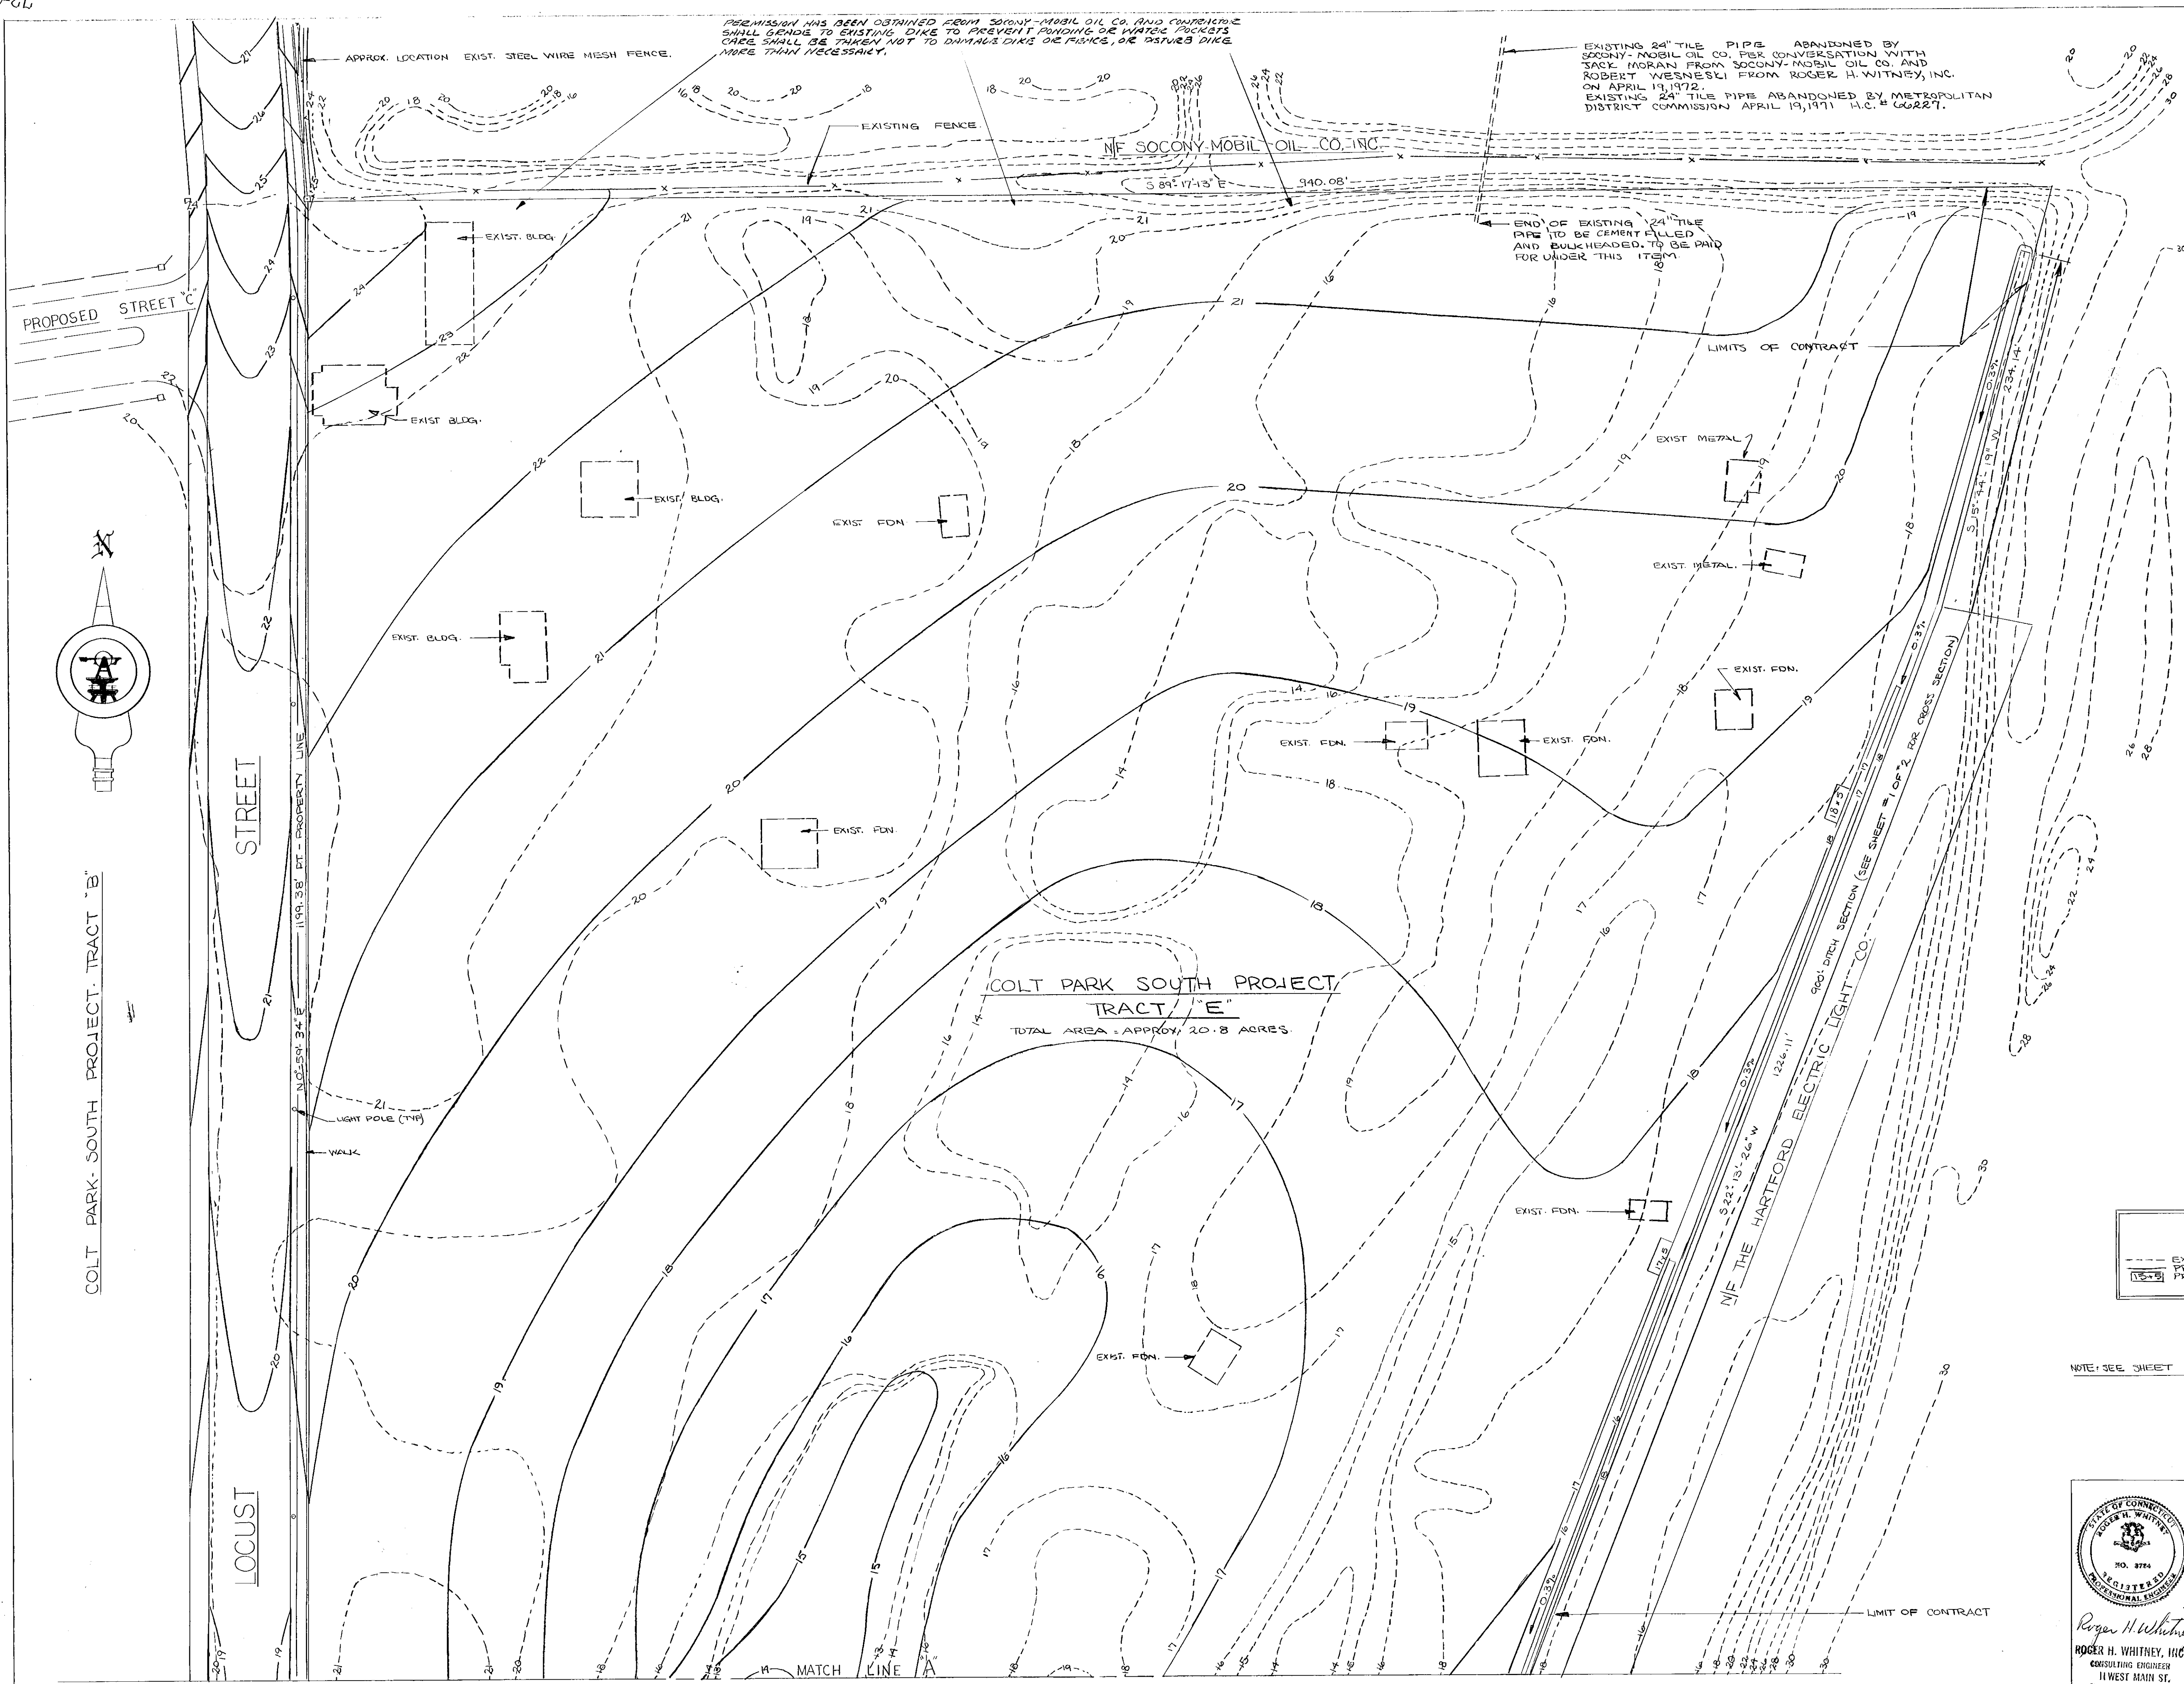

LEGEND

--- EXISTING CONTOUR
--- PROPOSED CONTOUR
--- PROPOSED SPOT ELEVATION

NOTE: SEE SHEET 1 OF 2 FOR GENERAL NOTES.

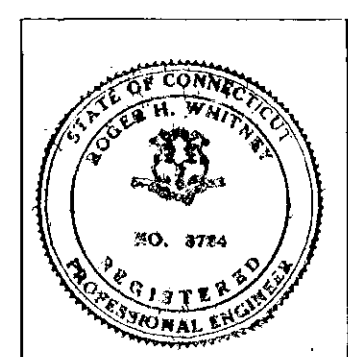 ROGER H. WHITNEY, INC. CONSULTING ENGINEER 11 WEST MAIN ST. AVON, CONN. 06001	CITY OF HARTFORD, CONNECTICUT DEPARTMENT OF ENGINEERING PLAN OF PROPOSED FILL AND GRADING IN TRACT "E" COLT PARK SOUTH		
	SHEET: 2 OF 2 ; SCALE: 1" = 40'		
	SUBMITTED	RECOMMENDED	APPROVED
	DIVISION ENGINEER	ASST. CITY ENGINEER	CITY ENGINEER
	DESIGN: R.W.W. CRAWN L.J.P.	DAYBOOK: 010349-B	DATE: APRIL 24, 1972

12-60 2/13