


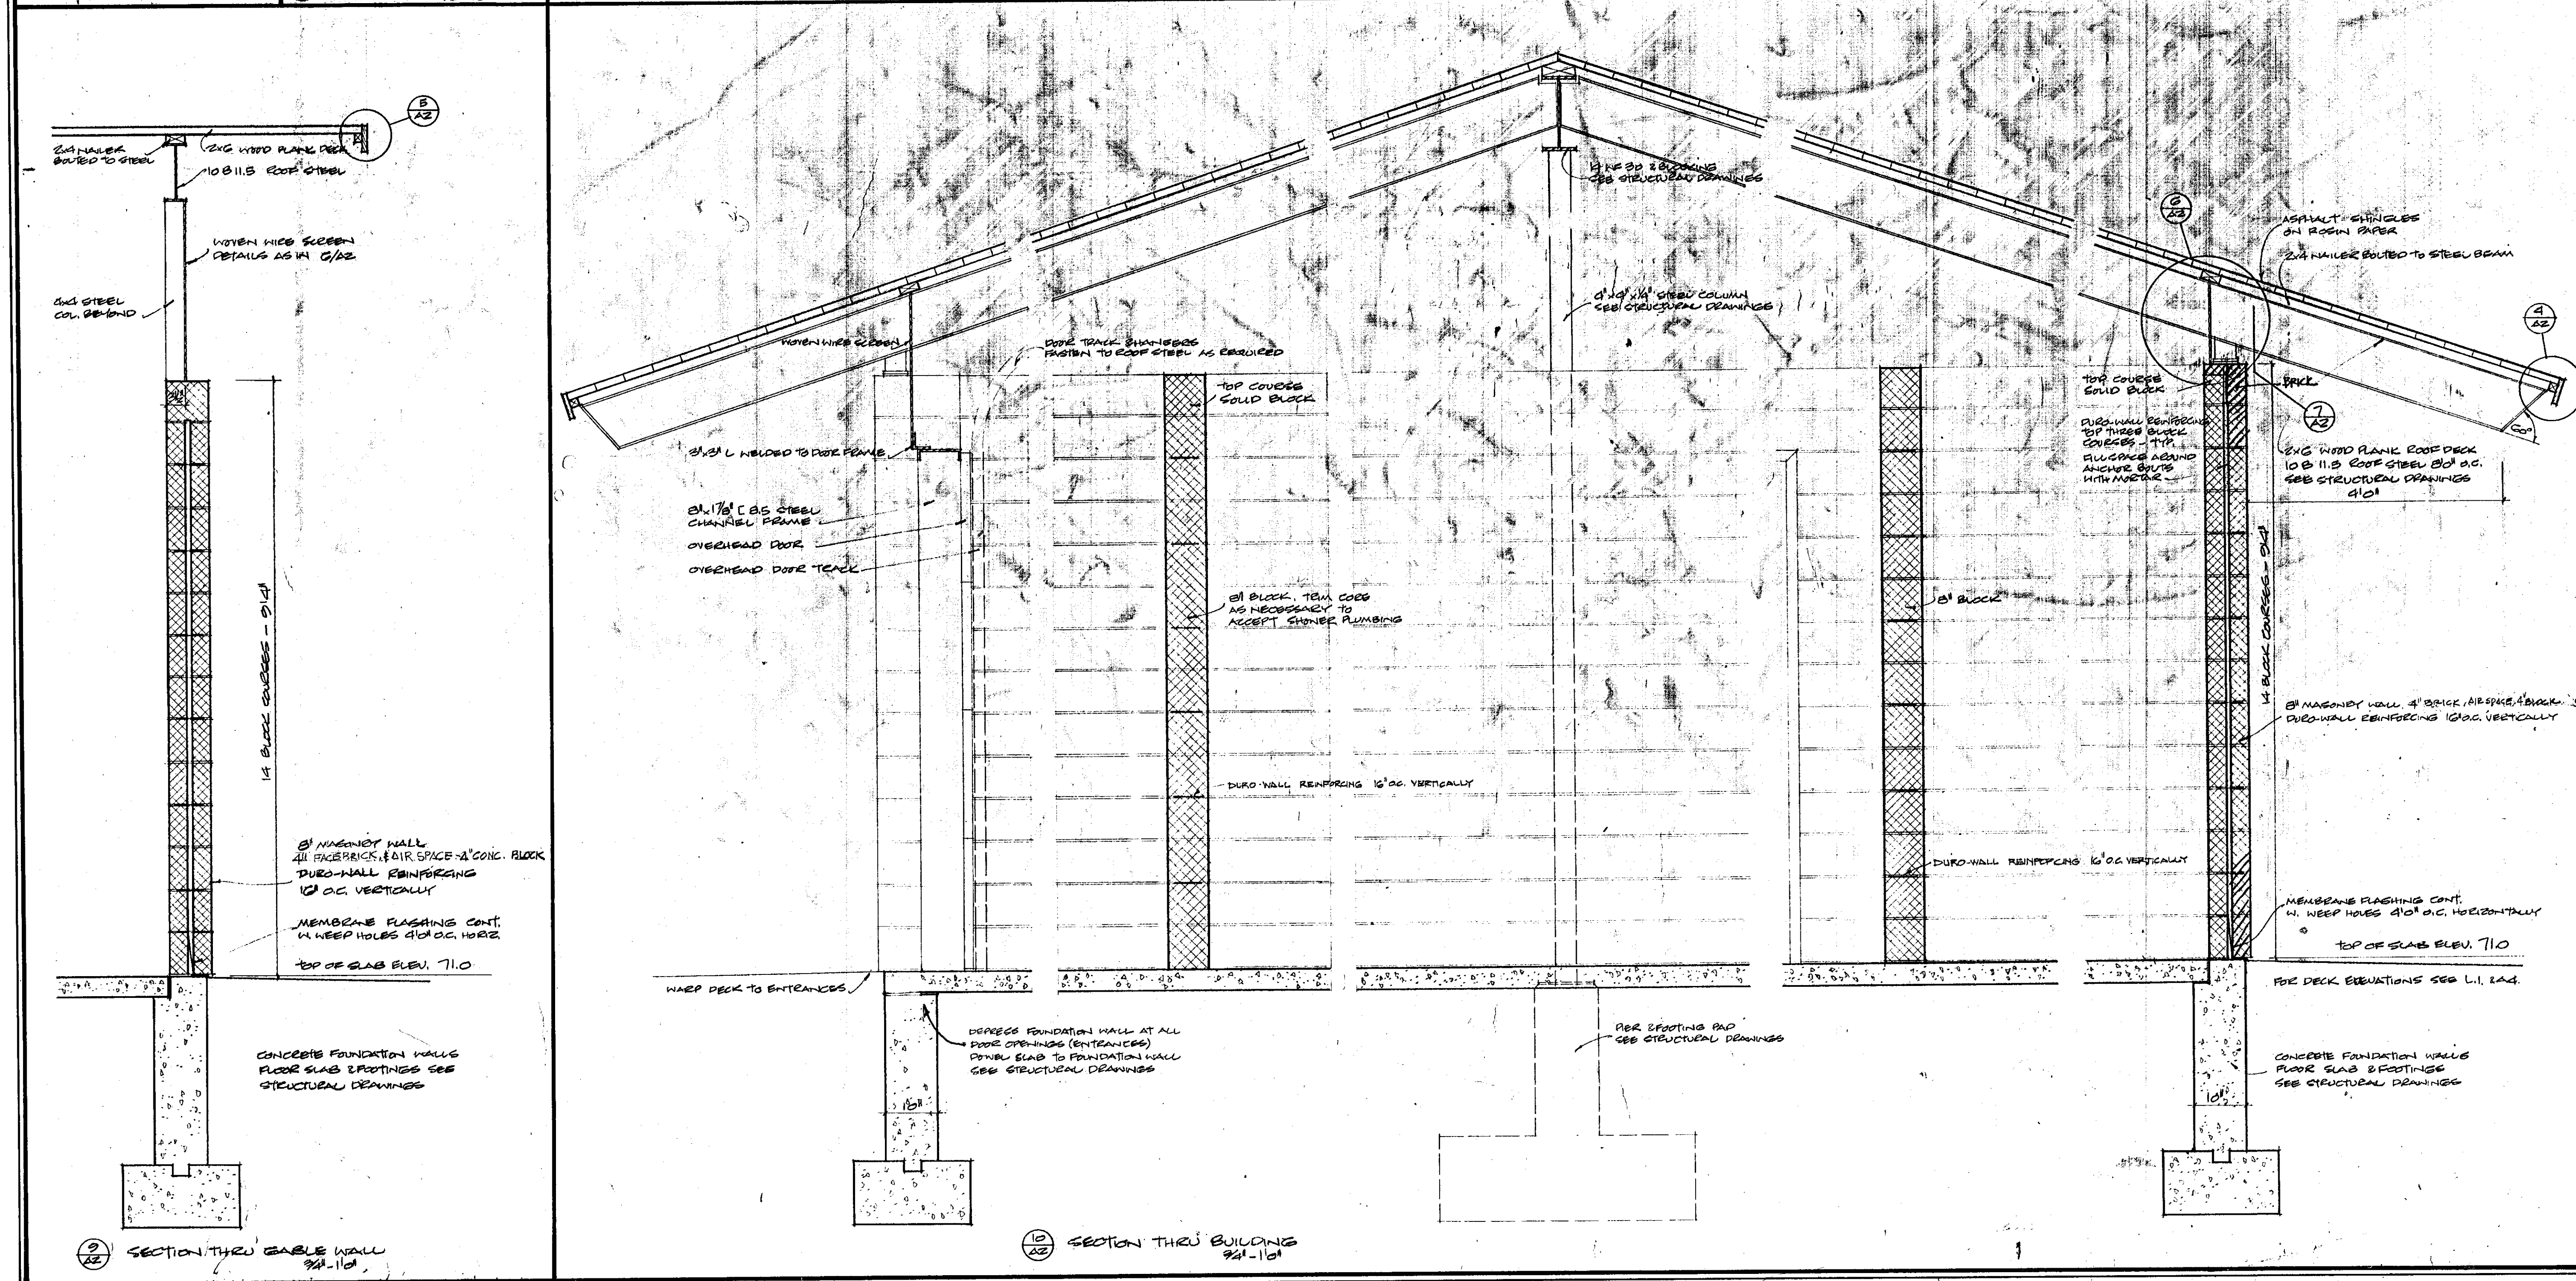

REVISIONS		
NO.	DATE	REMARKS
PROJECT TITLE POPE PARK POOL & BATHHOUSE		
ASSOCIATED ARCHITECTS FARMINGTON • CONNECTICUT • 06032 LAND PLANNER MAINE & TILLAPPAUGH WEST HARTFORD CONNECTICUT MECHANICAL ENGINEER BURTON & VAN HOUTEN WEST HARTFORD CONNECTICUT STRUCTURAL ENGINEER BURTON & VAN HOUTEN WEST HARTFORD CONNECTICUT		
STATE OF CONNECTICUT WALKER F. GREEN, JR. No. 1088 REGISTERED ARCHITECT		
SHEET TITLE SECTION & DETAILS		
PROJECT NO. <u>50070</u>		SHEET NO.
DRAWN BY <u>JC</u>		A2
CHECKED BY <u>HFG</u>		
APPROVED BY <u>HFG</u>		
DATE <u>11 SEPT. 1970</u>		SHEET <u>2</u> OF <u>4</u>