


30.8.25

30.8.25

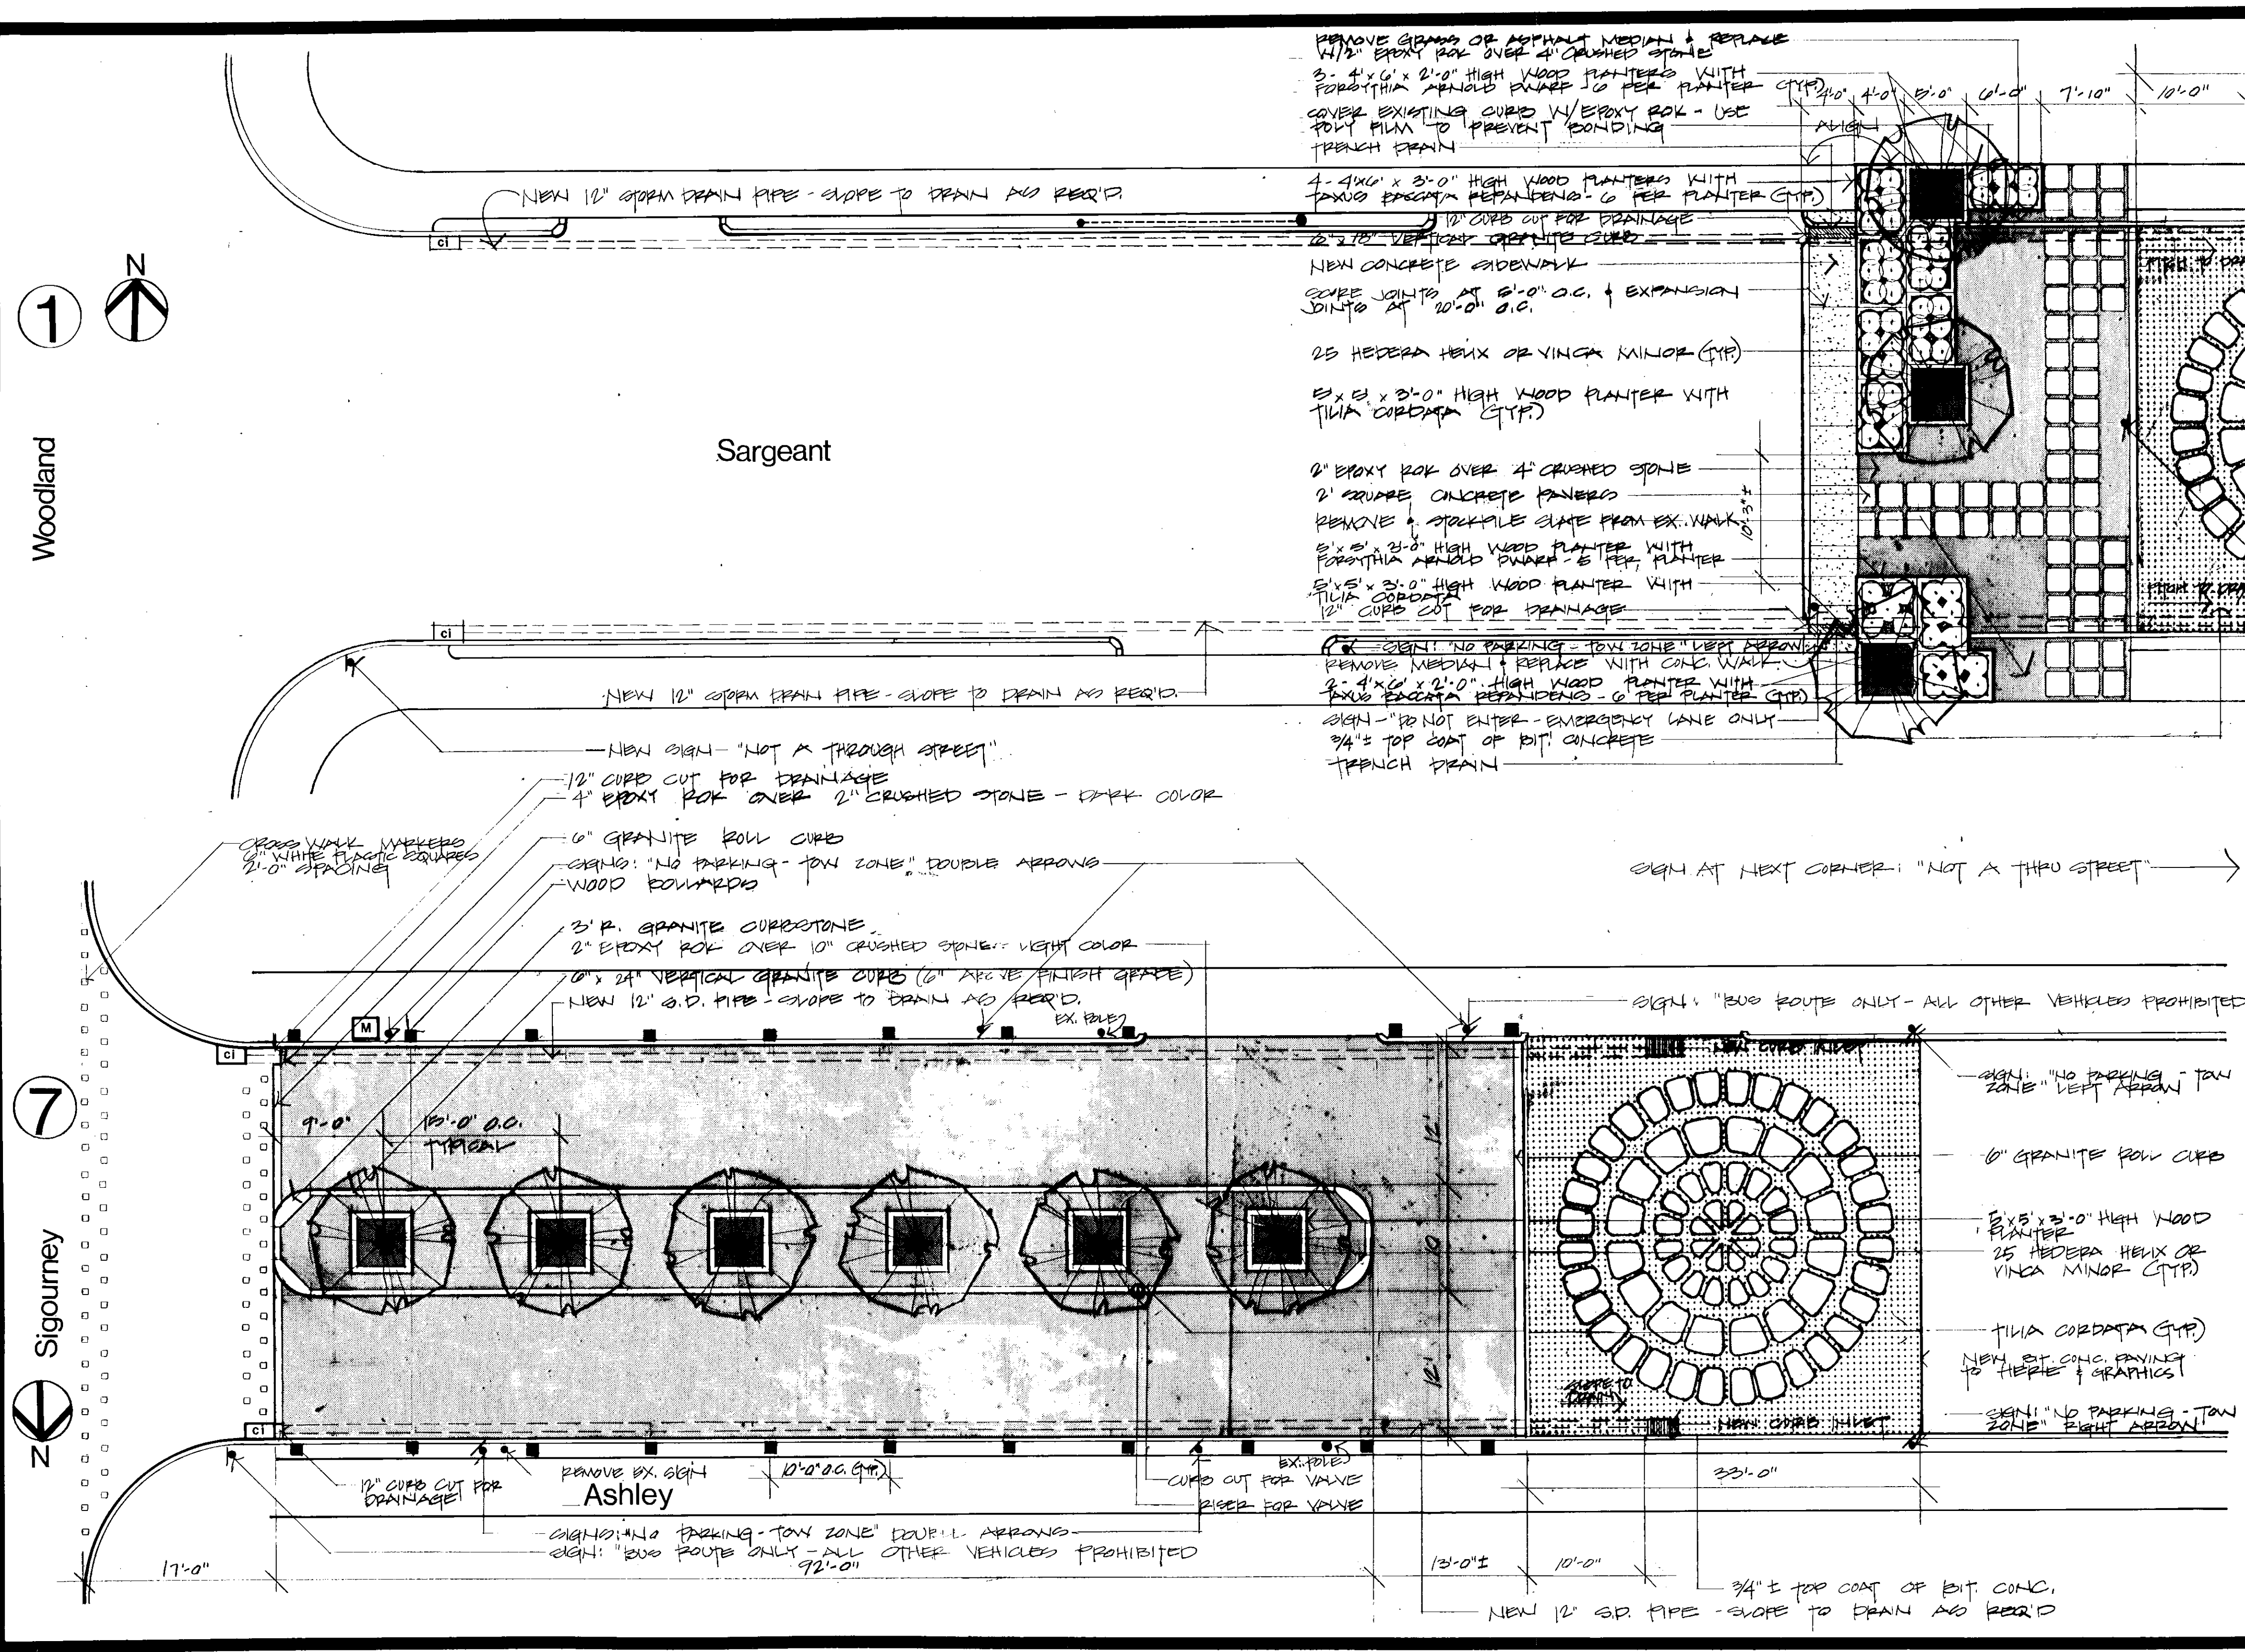

HARTFORD ANTI-CRIME PROJECT

HARTFORD, CONNECTICUT

The Hartford Institute of Criminal
and Social Justice



1/8" = 1'0"	9/17/15	HLW	
Scale	Date	Drawn	Revised

Land Planning & Design
Gardiner Associates
1050 Mass. Avenue, Cambridge

DAYBOOK No. 010581"8"

1

30.8.25

30.8.25