

30.0
85.0


30.0
85.0

HARTFORD ANTI-CRIME PROJECT

HARTFORD, CONNECTICUT

The Hartford Institute of Criminal
and Social Justice

SITE 3

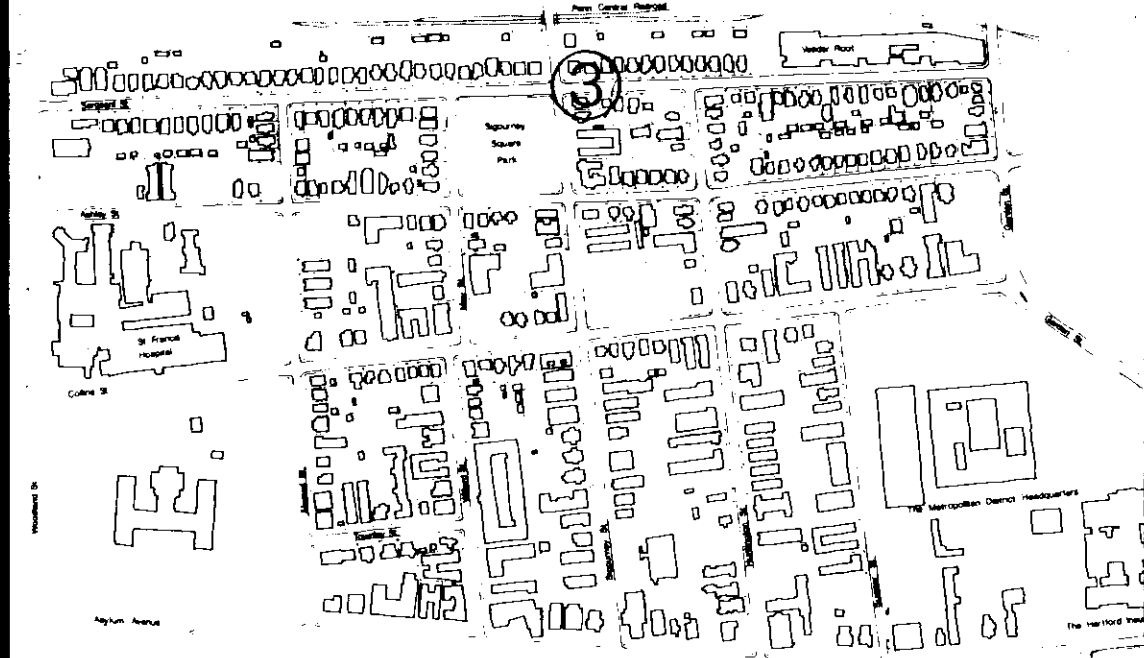


1/8" = 1'0"	9/10/75	W.M.	
Scale	Date	Drawn	Revised

Land Planning & Design
Gardiner Associates
1050 Mass. Avenue, Cambridge

DAYBOOK No. 010581 "D"

3

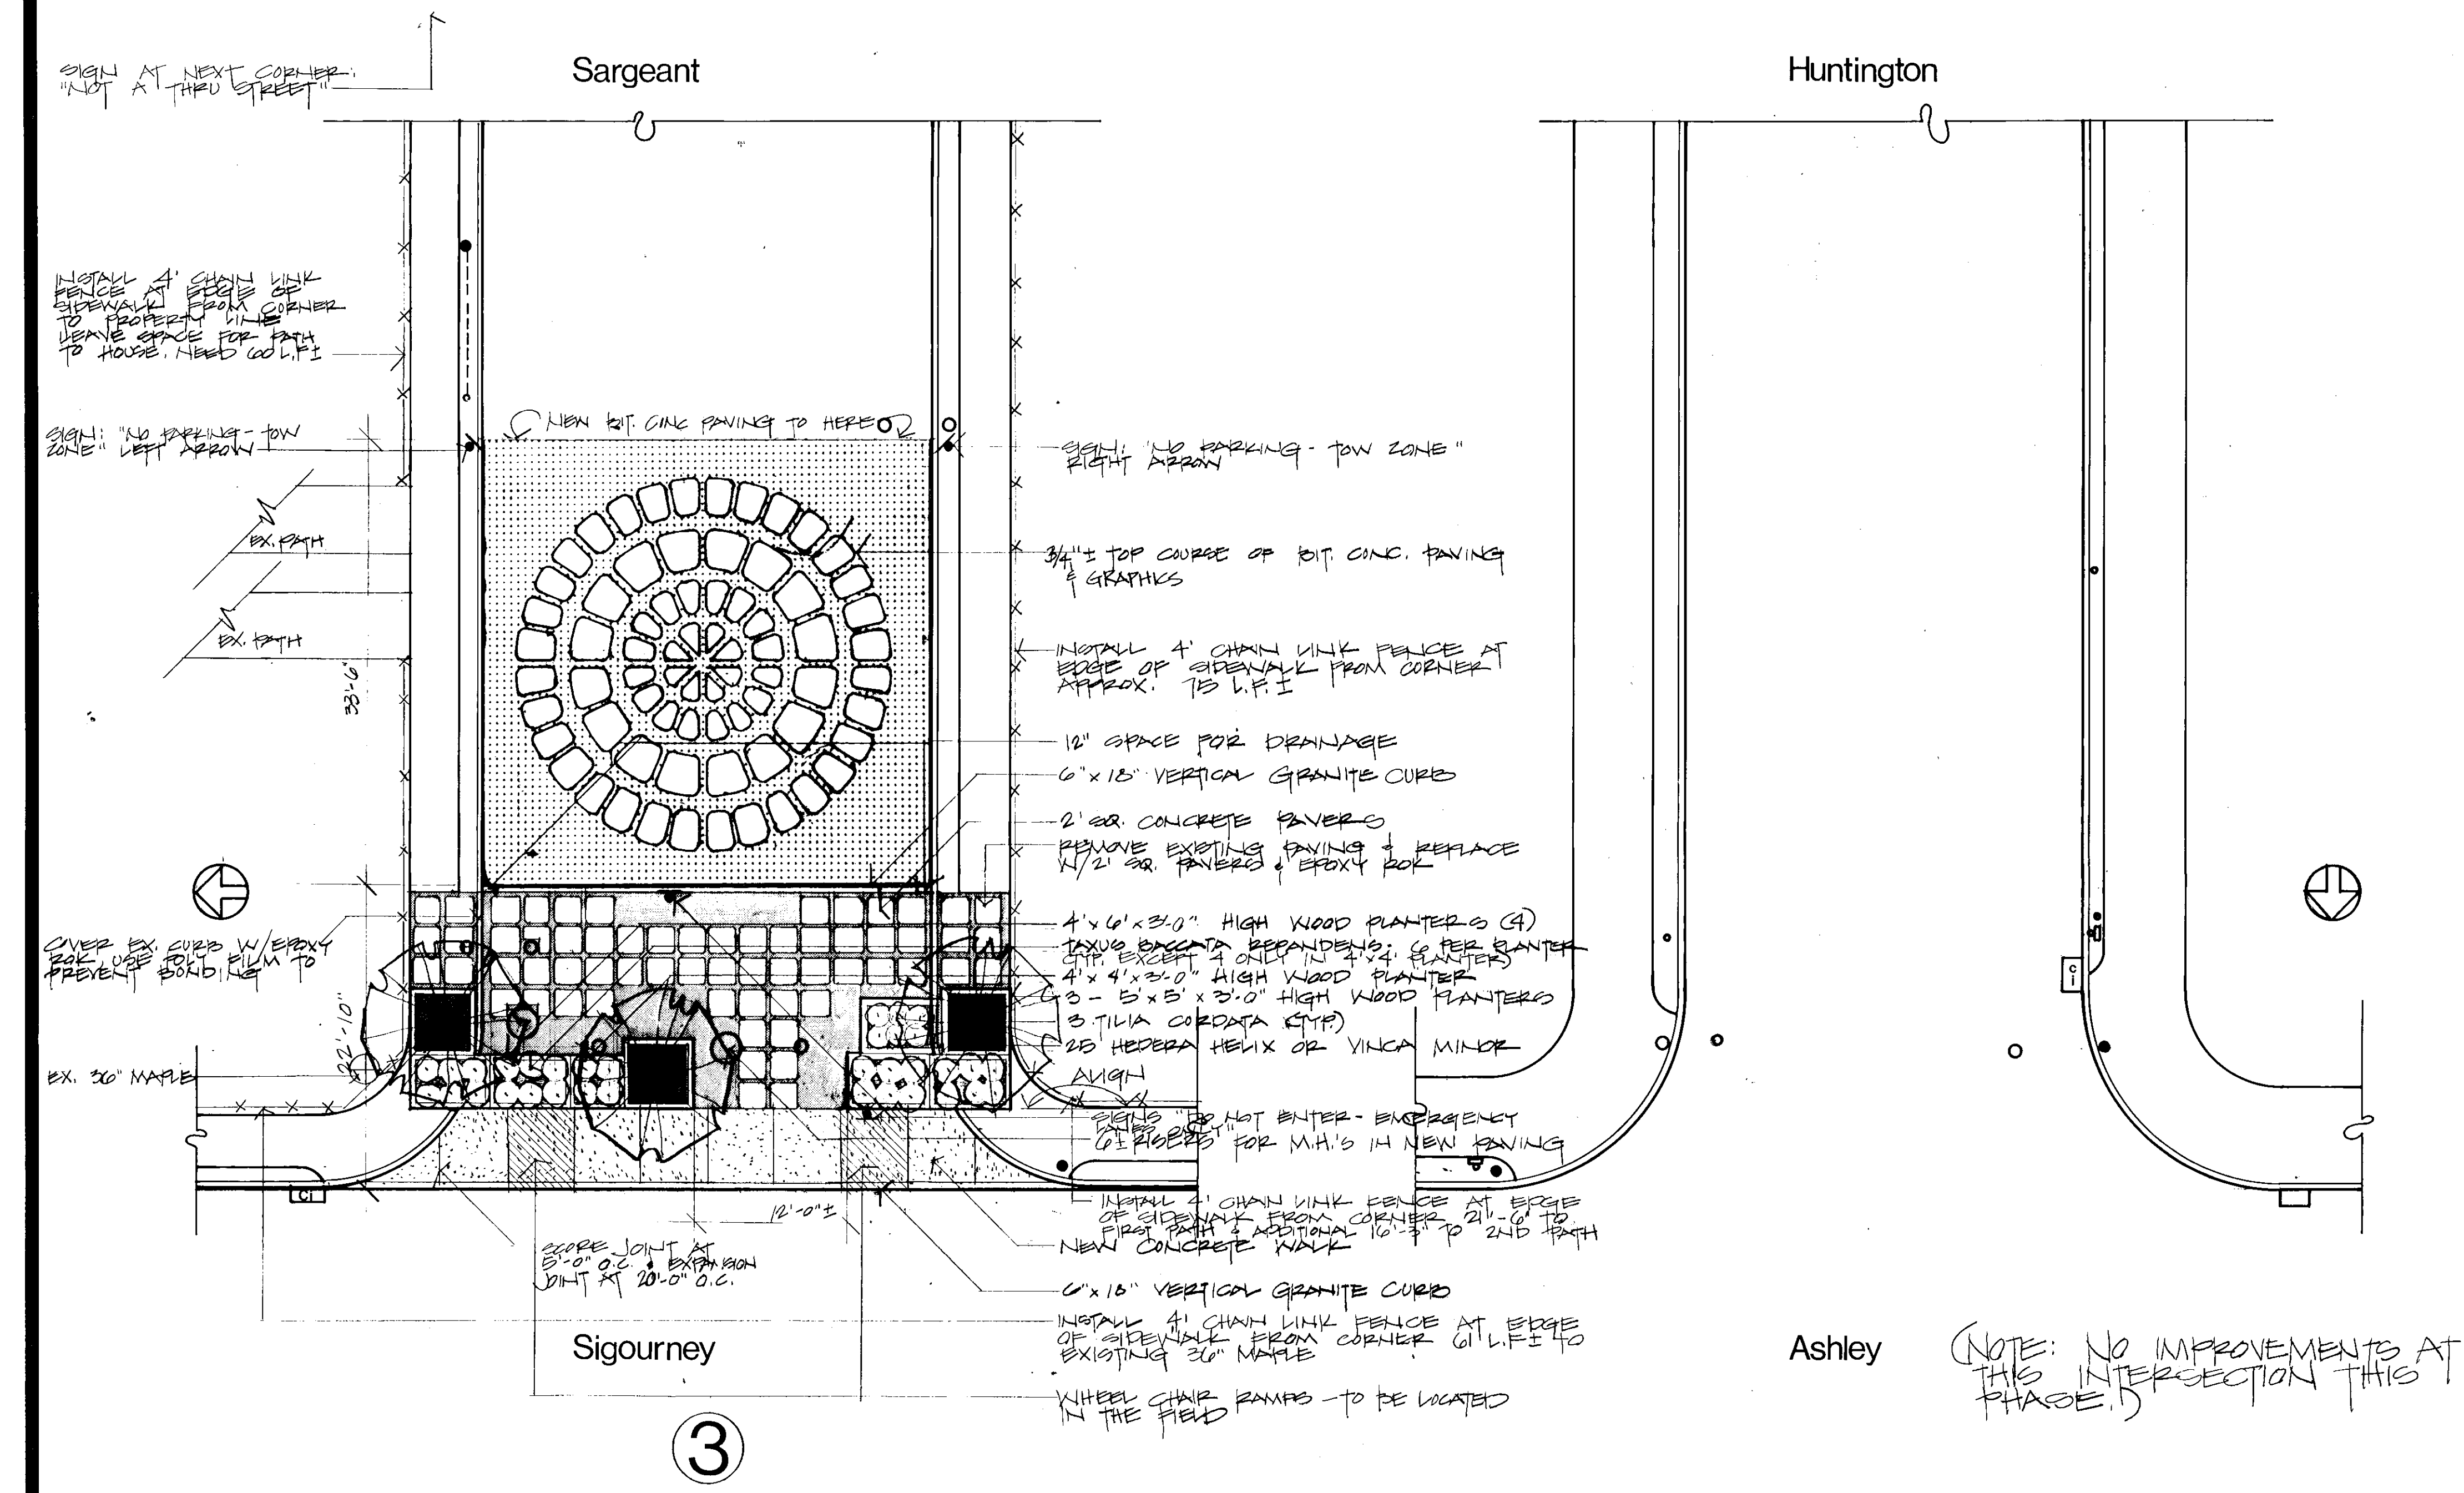

SP
0.08

SP
0.08