


HARTFORD ANTI-CRIME PROJECT

HARTFORD, CONNECTICUT

The Hartford Institute of Criminal
and Social Justice

SITES 10 & 13

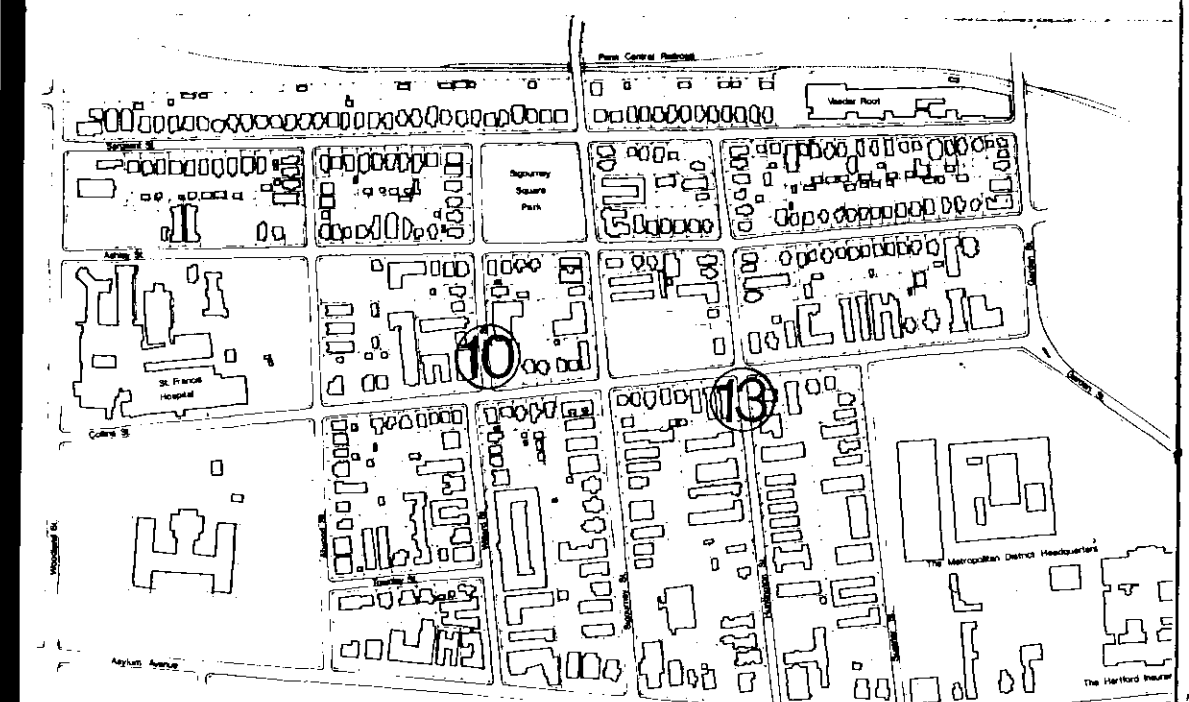


1/8" = 1'0"	9/10/75	KJW	
Scale	Date	Drawn	Revised

Land Planning & Design
Gardiner Associates
1050 Mass. Avenue, Cambridge

DAYBOOK-No. 010581-4"

6

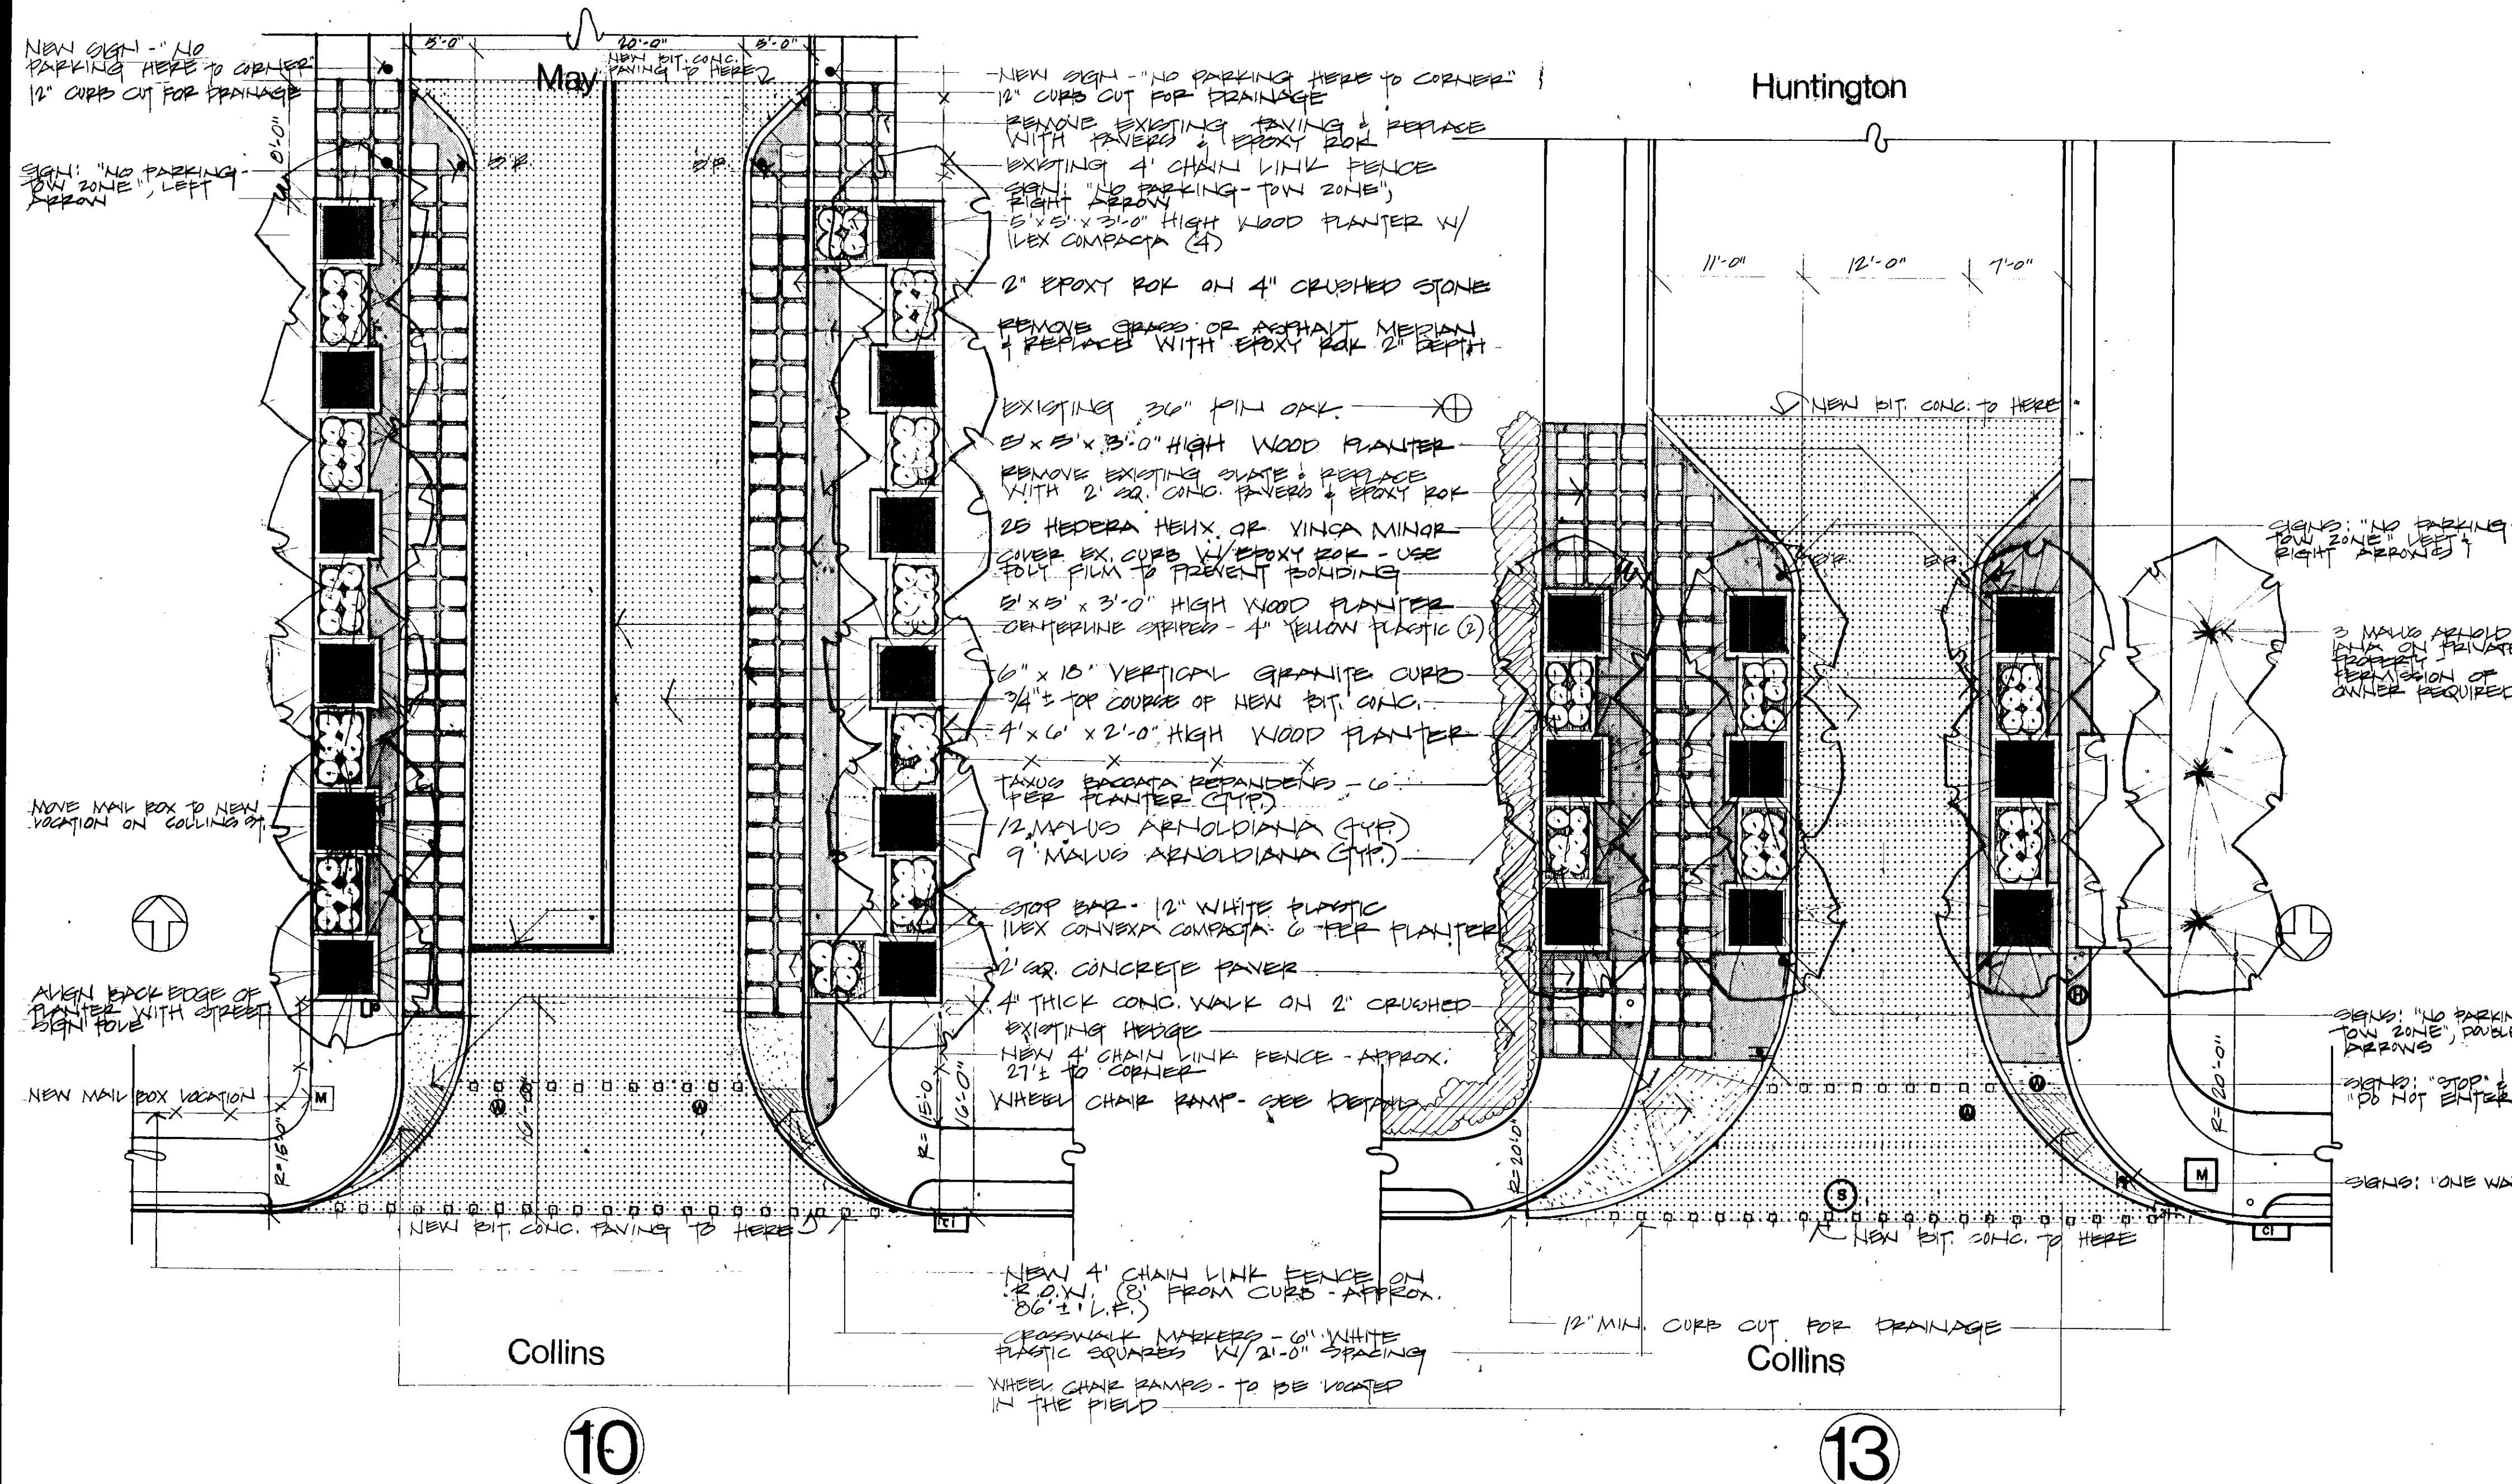

30
45
10

30
45
10

59
20
08

59
20
08