


The Hartford Institute of Criminal
and Social Justice

Revised

DAYBOOK No. 010581 "H"

7

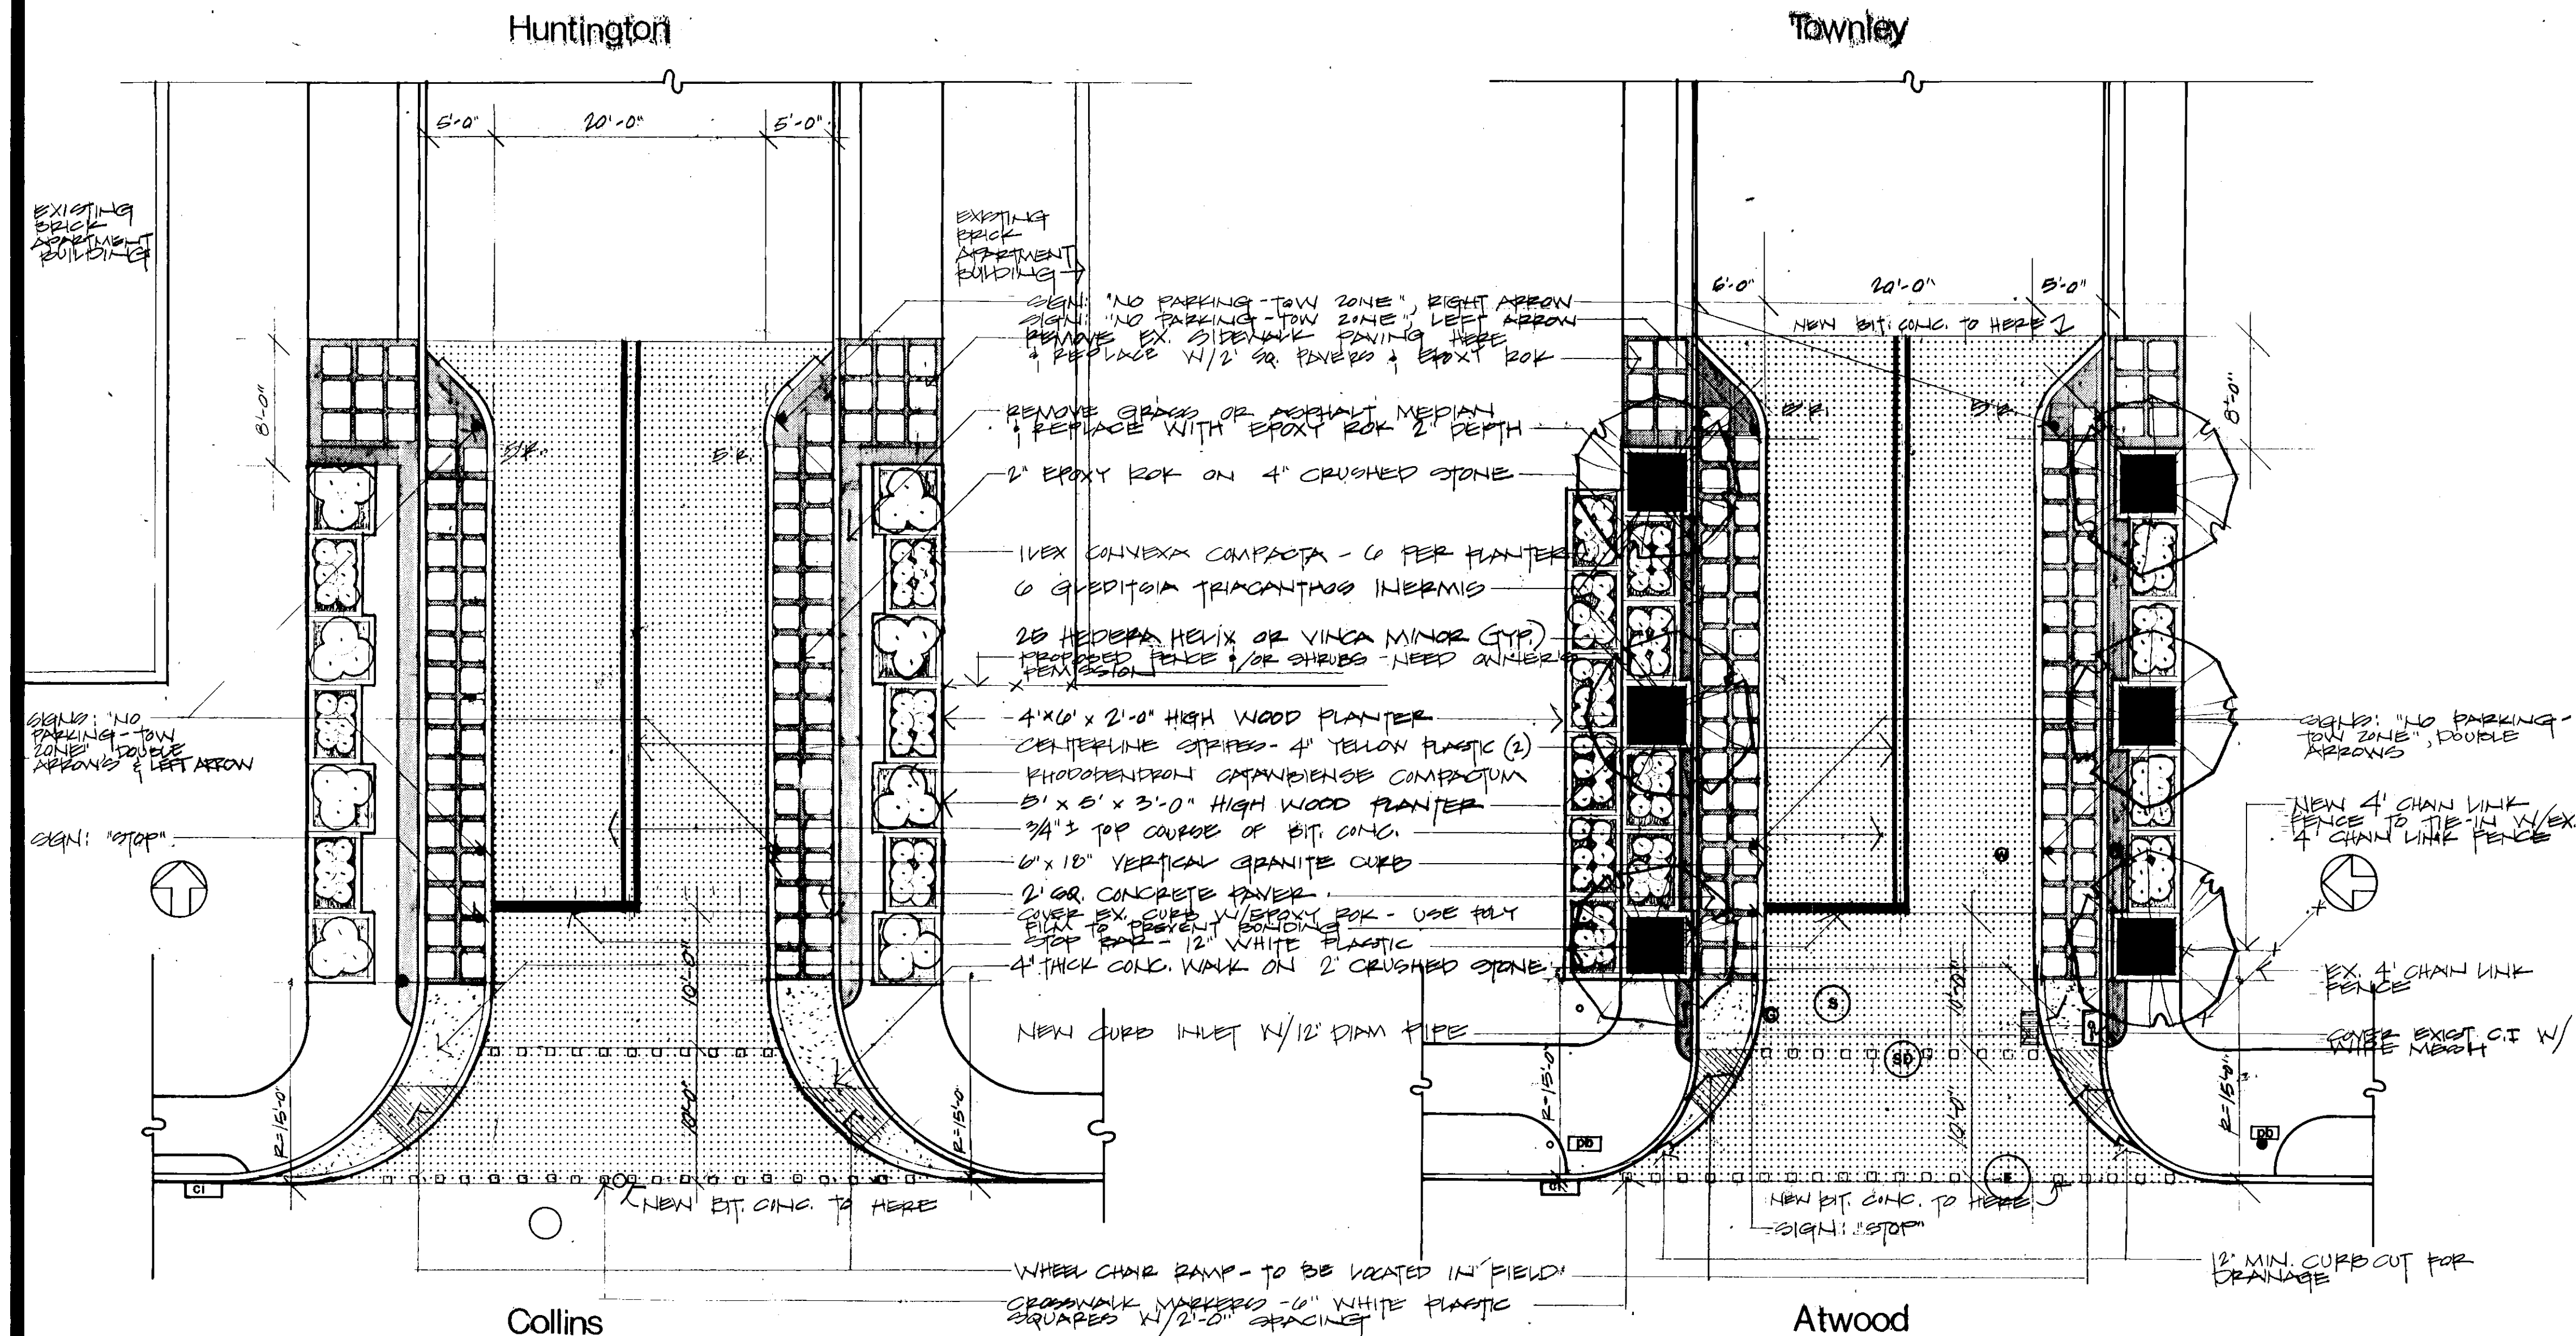

11

(14